



# GABLES WHITE FLINT

*Applicant/Owner:*

  
**GABLES RESIDENTIAL**  
**LG Georgetown LLC**  
 8280 Greensboro Drive - Suite 605  
 McLean, VA 22102  
 703.918.2500  
 Contact: Jorgen Punda

*Architect:*  
**Torti Gallas and Partners**

1300 Spring Street - Suite 400  
 Silver Spring, MD 20910  
 301.588.4800  
 Contact: Daniel Ashtary

*Attorney:*

**Linowes & Blocher**  
 7200 Wisconsin Avenue - Suite 800  
 Bethesda, MD 20814  
 301.654.0504  
 Contact: Stephen Kaufman

*Traffic Engineer:*

**Wells + Associates**  
 8730 Georgia Avenue - Suite 200  
 Silver Spring, Maryland 20910  
 301.448.1333  
 Contact: Nancy Randall

*Civil Engineer:*

**VIKA Maryland, LLC**  
 20251 Century Boulevard - Suite 400  
 Germantown, MD 20874  
 301.916.4100  
 Contact: Ian P. Duke

Δ	Date	Revision

**SHEET TITLE:**

**SHEET No:**

**SK8h**  
 320130010

## 1 Exceptional Design


Architectural Character

**NOTE: Sketches, drawings, photos and images are illustrative and meant to portray the character of the submission and not an exact representation.**

H:\TEEN\112622.dwg\000A\BIS\Sketch\_Plan\1614\_block - Standard\sketch\_plan\1614\_block.dwg - May 08, 2013 AT 10:34:17 AM  
 LAYOUT: Model, Plotted By: dcello

Note: Some of the planimetric information shown on this plan is based on copyrighted GIS Data from M-NCPPC, and may not be copied or reproduced without express written permission from M-NCPPC.

Note: This drawing is proposed / conceptual in nature and is to be finalized at time of Preliminary and or Site Plan as applicable.

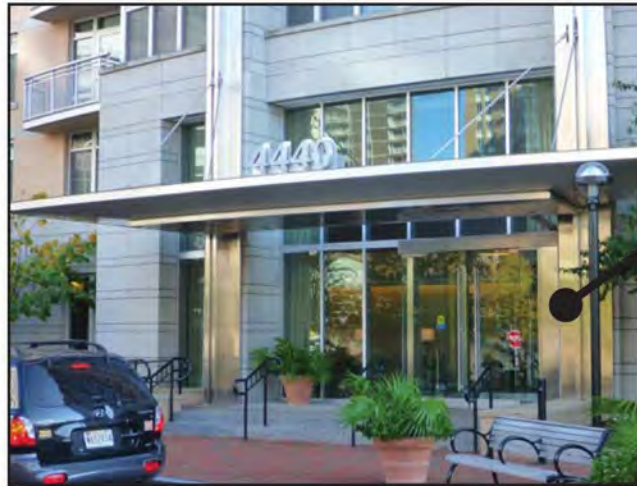

# GABLES WHITE FLINT

*Applicant/Owner:*



GABLES.  
RESIDENTIAL

**LG Georgetown, LLC**

8280 Greensboro Drive - Suite 605  
McLean, VA 22102  
703.918.2500  
Contact: Jorgen Punda

*Architect:*

**Torti Gallas**

1300 Spring Street - Suite 400  
Silver Spring, MD 20910  
301.588.4800  
Contact: Daniel Ashtary

*Attorney:*

**Linowes & Blocher**

7200 Wisconsin Avenue - Suite 800  
Bethesda, MD 20814  
301.654.0504  
Contact: Stephen Kaufman

*Traffic Engineer:*

**Wells + Associates**

8730 Georgia Avenue - Suite 200  
Silver Spring, Maryland 20910  
301.448.1333  
Contact: Nancy Randall

*Civil Engineer:*

**VIKA Maryland, LLC**

20251 Century Boulevard - Suite 400  
Germantown, MD 20874  
301.916.4100  
Contact: Ian P. Duke

Δ	Date
	Revision

**SHEET TITLE:**

## 1 Open Space Character

Urban Design Character

**NOTE: Sketches, drawings, photos and images are illustrative and meant to portray the character of the submission and not an exact representation.**

SHEET No:  
**SK8i**  
320130010

# GABLES WHITE FLINT

Applicant/Owner:



**LG Georgetown LLC**  
8280 Greensboro Drive - Suite 605  
McLean, VA 22102  
703.918.2500  
Contact: Jorgen Punda

Architect:  
**Torti Gallas and Partners**

1300 Spring Street - Suite 400  
Silver Spring, MD 20910  
301.588.4800  
Contact: Daniel Ashtary

Attorney:

**Linowes & Blocher**  
7200 Wisconsin Avenue - Suite 800  
Bethesda, MD 20814  
301.654.0504  
Contact: Stephen Kaufman

Traffic Engineer:

**Wells + Associates**  
8730 Georgia Avenue - Suite 200  
Silver Spring, Maryland 20910  
301.448.1333  
Contact: Nancy Randall

Civil Engineer:

**VIKA Maryland, LLC**  
20251 Century Boulevard - Suite 400  
Germantown, MD 20874  
301.916.4100  
Contact: Ian P. Duke



Δ	Date	Revision

SHEET TITLE:

SHEET No:

**SK8j**  
320130010

## 1 Street Detail Plan

Urban Design Character

**NOTE: Sketches, drawings, photos and images are illustrative and meant to portray the character of the submission and not an exact representation.**

H:\TEEN\11262.dwg\000A\Bk\Sketch\_Plan\1614\_block - Standard\sketch\_Plan\1614\_block - May 08, 2013 AT 10:34:17 AM

Note: Some of the planimetric information shown on this plan is based on copyrighted GIS Data from M-NCPPC, and may not be copied or reproduced without express written permission from M-NCPPC.

Note: This drawing is proposed / conceptual in nature and is to be finalized at time of Preliminary and or Site Plan as applicable.

# GABLES WHITE FLINT

Applicant/Owner:



**LG Georgetown LLC**  
8280 Greensboro Drive - Suite 605  
McLean, VA 22102  
703.918.2500  
Contact: Jorgen Punda

Architect:

**Torti Gallas and Partners**  
1300 Spring Street - Suite 400  
Silver Spring, MD 20910  
301.588.4800  
Contact: Daniel Ashtary

Attorney:

**Linowes & Blocher**  
7200 Wisconsin Avenue - Suite 800  
Bethesda, MD 20814  
301.654.0504  
Contact: Stephen Kaufman

Traffic Engineer:

**Wells + Associates**  
8730 Georgia Avenue - Suite 200  
Silver Spring, Maryland 20910  
301.448.1333  
Contact: Nancy Randall

Civil Engineer:

**VIKA Maryland, LLC**  
20251 Century Boulevard - Suite 400  
Germantown, MD 20874  
301.916.4100  
Contact: Ian P. Duke

Δ	Date	Revision

SHEET TITLE:


SHEET No:

**SK8k**  
320130010


WEST

EAST

70' Maximum Building Height Permitted

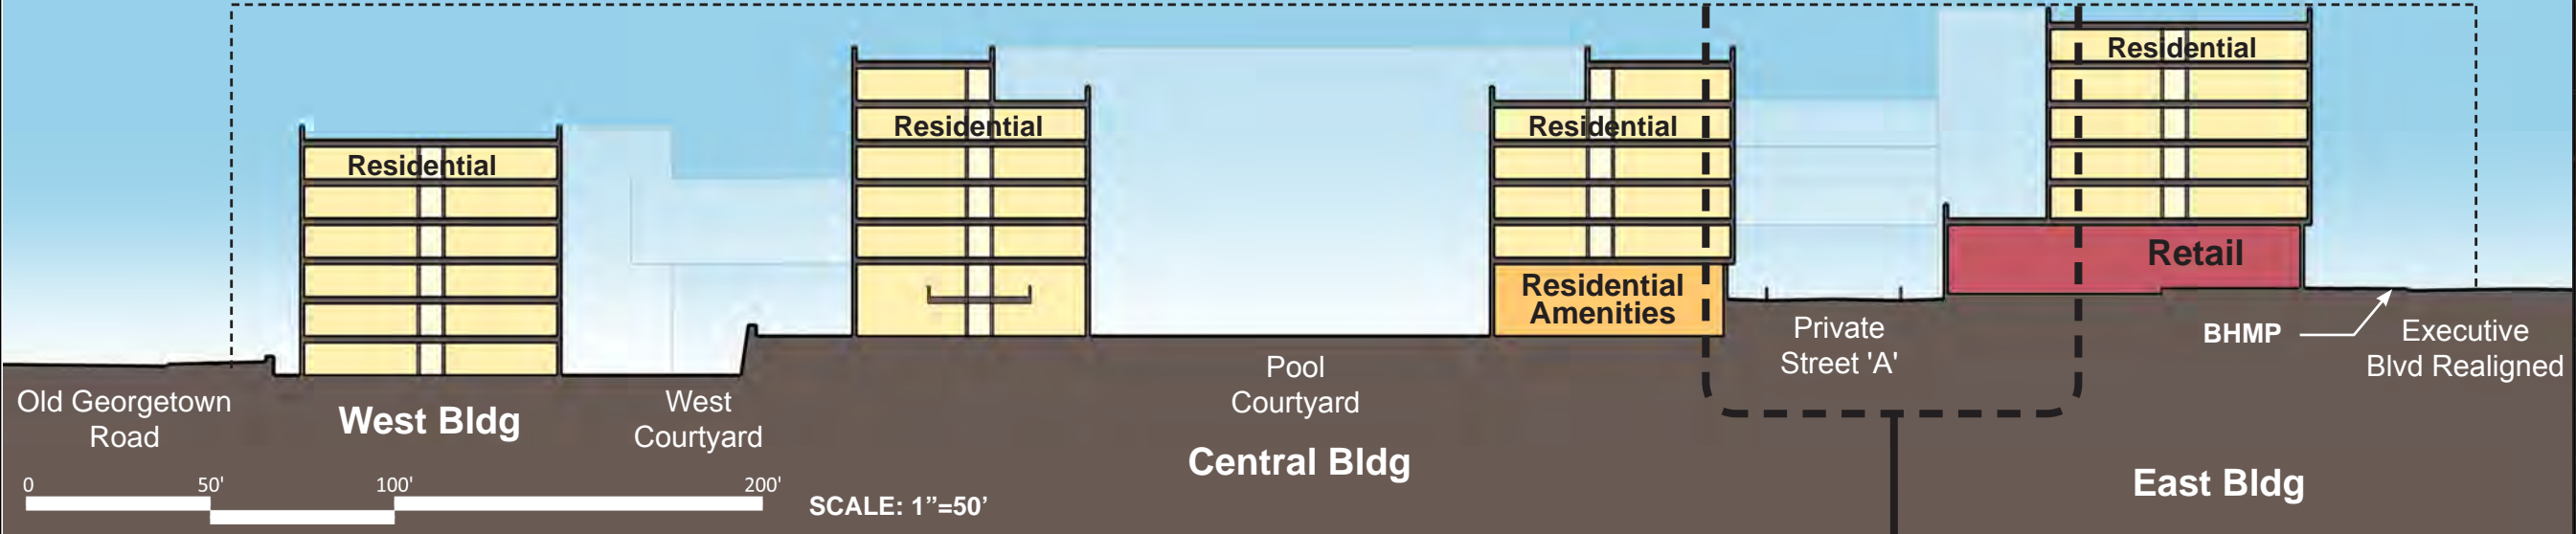

0 50' 100' 200' SCALE: 1"=50'

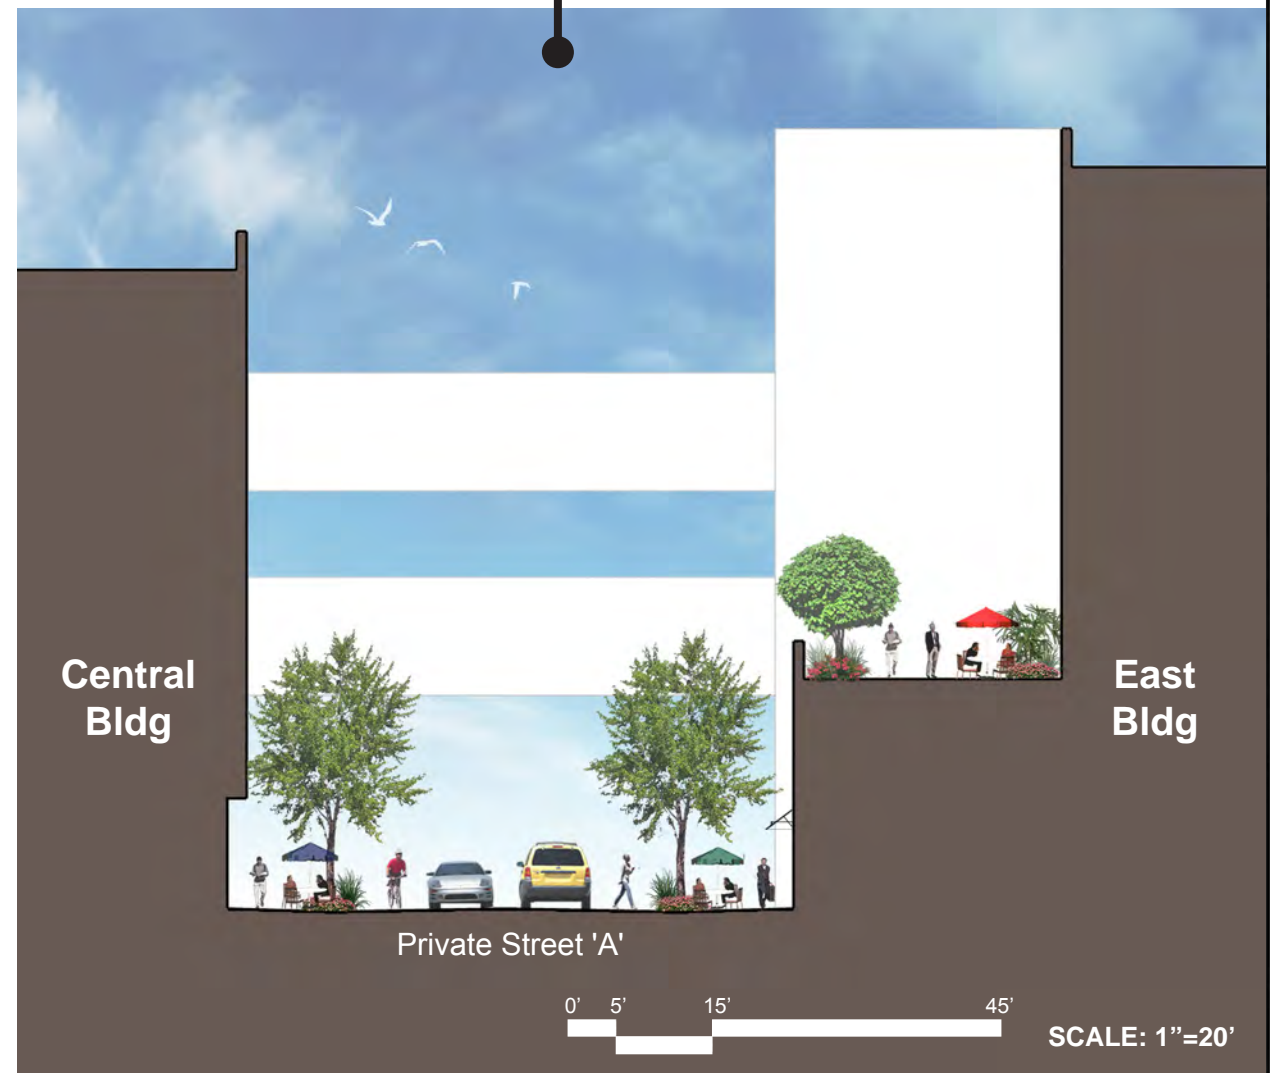

0' 5' 15' 45' SCALE: 1"=20'

## 1 Site and Street Sections

Note: Some of the planimetric information shown on this plan is based on copyrighted GIS Data from M-NCPPC, and may not be copied or reproduced without express written permission from M-NCPPC.

Note: This drawing is proposed / conceptual in nature and is to be finalized at time of Preliminary and or Site Plan as applicable.