



MANUFACTURER: KEYSTONE RIDGE DESIGNS
 WEBSITE: WWW.KEYSTONERIDGEDESIGNS.COM
 PRODUCT NAME: BROOKLINE CHAIR (BK6-CHR) & CONTRA TABLE (CT6-TBL-RD)
 COLOR/MATERIAL: 30" DIAMETER TABLE WITH FOUR CHAIRS, STEEL, POWDER COAT CHROMITE FINISH
 QUANTITY: 5 TABLES, 19 CHAIRS

SITE TABLE & CHAIRS OR APPROVED EQUAL
 NOT TO SCALE

NOTES:
 CHAIRS AND TABLES ARE TO BE SURFACE MOUNTED. ONE TABLE WILL HAVE THREE CHAIRS FOR ADA ACCESSIBILITY.



MANUFACTURER: KEYSTONE RIDGE DESIGNS
 WEBSITE: WWW.KEYSTONERIDGEDESIGNS.COM
 PRODUCT NAME: READING ROUND LITTER RECEPTACLE, RE3-32
 COLOR/MATERIAL: STEEL, POWDER COAT CHROMITE FINISH
 QUANTITY: 3

LITTER RECEPTACLE OR APPROVED EQUAL
 NOT TO SCALE



MANUFACTURER: THE PARK AND FACILITIES CATALOG
 WEBSITE: WWW.THEPARKCATALOG.COM
 PRODUCT NAME: 300 SERIES BIKE LOCKER #537-1052
 COLOR/MATERIAL: GRAY FIBERGLASS PLASTIC
 QUANTITY: 1

BIKE LOCKER OR APPROVED EQUAL
 NOT TO SCALE



MANUFACTURER: KEYSTONE RIDGE DESIGNS
 WEBSITE: WWW.KEYSTONERIDGEDESIGNS.COM
 PRODUCT NAME: CARSON BIKE RACK CS10
 COLOR/MATERIAL: STEEL, POWDER COAT CHROMITE FINISH
 QUANTITY: 2

BIKE RACK OR APPROVED EQUAL
 NOT TO SCALE




MANUFACTURER: KEYSTONE RIDGE DESIGNS
 WEBSITE: WWW.KEYSTONERIDGEDESIGNS.COM
 PRODUCT NAME: CARSON BENCH 6' WITH BACK CS26
 COLOR/MATERIAL: STEEL, POWDER COAT CHROMITE FINISH
 QUANTITY: 2

SITE BENCH OR APPROVED EQUAL
 NOT TO SCALE



MANUFACTURER: BOXHILL
 WEBSITE: WWW.SHOPBOXHILL.COM
 PRODUCT NAME: CAST STONE PEBBLE SEAT
 COLOR/MATERIAL: CONCRETE, LIGHT GREY & ANTHRACITE FINISH
 QUANTITY: 5, IN SMALL, MEDIUM AND LARGE

PEBBLE SEATING OR APPROVED EQUAL
 NOT TO SCALE

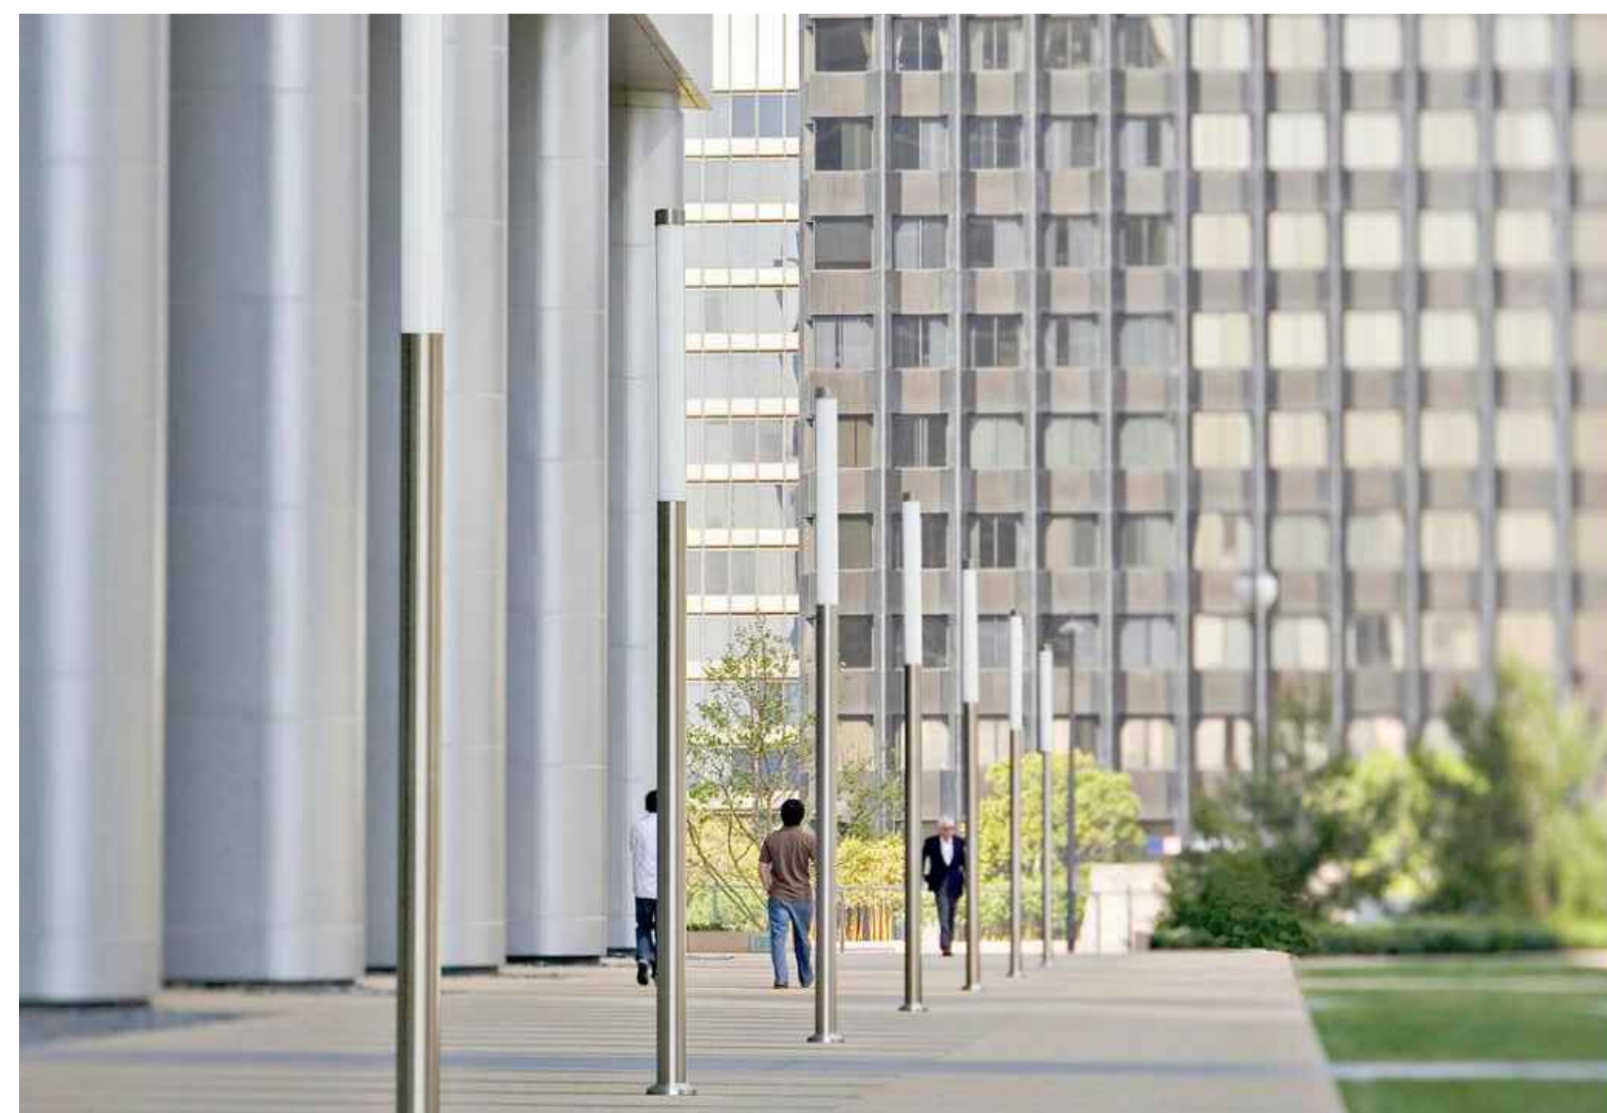

MANUFACTURER: FORMS + SURFACES
 WEBSITE: WWW.FORMS-SURFACES.COM
 PRODUCT NAME: LIGHT COLUMN PEDESTRIAN LIGHTING
 COLOR/MATERIAL: STAINLESS STEEL, SLATE TEXTURE POWDERCOAT FINISH
 QUANTITY: 9

LIGHT COLUMNS OR APPROVED EQUAL
 NOT TO SCALE



MANUFACTURER: FORMS + SURFACES
 WEBSITE: WWW.FORMS-SURFACES.COM
 PRODUCT NAME: LIGHT COLUMN NON-ILLUMINATED BOLLARD
 COLOR/MATERIAL: STAINLESS STEEL, SLATE TEXTURE POWDERCOAT FINISH
 QUANTITY: 21 NON-ILLUMINATED BOLLARD


LIGHT BOLLARDS OR APPROVED EQUAL
 NOT TO SCALE



MANUFACTURER: DAVIS CONCRETE
 WEBSITE: WWW.DAVISCOLORS.COM
 PRODUCT NAME: DUNE 6058, SILVERSMOKE 8084 & SPANISH GOLD 5084

DAVIS CONCRETE COLORS OR APPROVED EQUAL
 NOT TO SCALE

DEVELOPER'S CERTIFICATE
 THE UNDERSIGNED AGREES TO EXECUTE ALL THE FEATURES OF SITE PLAN APPROVAL NO. 82020030 INCLUDING APPROVAL CONDITIONS, DEVELOPMENT PROGRAM, AND CERTIFIED SITE PLAN.
 DEVELOPER: LIDL US, LLC COMPANY: CONNOR BEVANS
 ADDRESS: 3500 S CLARK STREET, ARLINGTON, VA 22202 CONTACT PERSON:
 PHONE: (703) 424-8741
 EMAIL: CONNOR.BEVANS@LIDL.US
 SIGNATURE: *Connor Bevans*

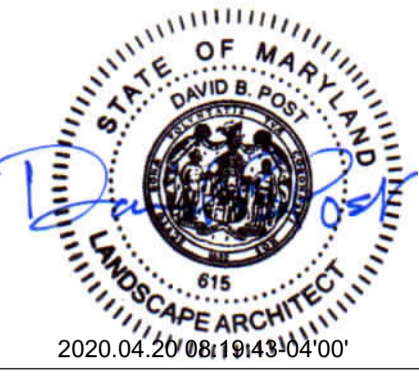

REVISIONS		
NO.	DESCRIPTION	DATE

TAX MAP FJ41 WSSC 226RW10

PLATS 9651 & 9993

9TH ELECTION DISTRICT
 MONTGOMERY COUNTY
 MARYLAND

PARCEL 3C, LOT 27, & LOTS 29-36
MONTGOMERY VILLAGE
WHETSTONE
PROFESSIONAL CENTER

PROJ. MGR PGL

DRAWN BY CEB

SCALE NTS

DATE 04.15.2020

SITE LANDSCAPE
DETAILS

L2.03

PROJECT NO. 18.291.11

SHEET NO. 3 OF 3