


REVISIONS	
DATE	DESCRIPTION
11/12/2019	SITE PLAN
04/01/2020	SITE PLAN RESUBMISSION

LEGEND - SITE ELEMENTS

- CANOPY TREE
SEE PLANTING PLAN
- PLANTING BED
- BIO-RETENTION PLANTER (SEE CIVIL DRAWINGS)
- UNIT PAVING ON PEDESTALS
- DECORATIVE GRAVEL
- TINTED CONCRETE PLANTER WALL
- 6'-0" TALL MIN. POOL FENCING ON TOP OF TINTED CIP CONCRETE PLANTER WALL
- POOL DECK AND POOL COPING
- TABLE AND CHAIRS
- TABLE AND CHAIRS
- POOL LOUNGE CHAIR

Landscaping in areas located within the stormwater management easement which are shown on the approved Landscape Plan as part of the approved Site Plan are for illustrative purpose only and may be changed at the time of detailed plan review of the Sediment Control/Storm Water Management plans by the Mont. Co. Department of Permitting Services, Water Resources Section.

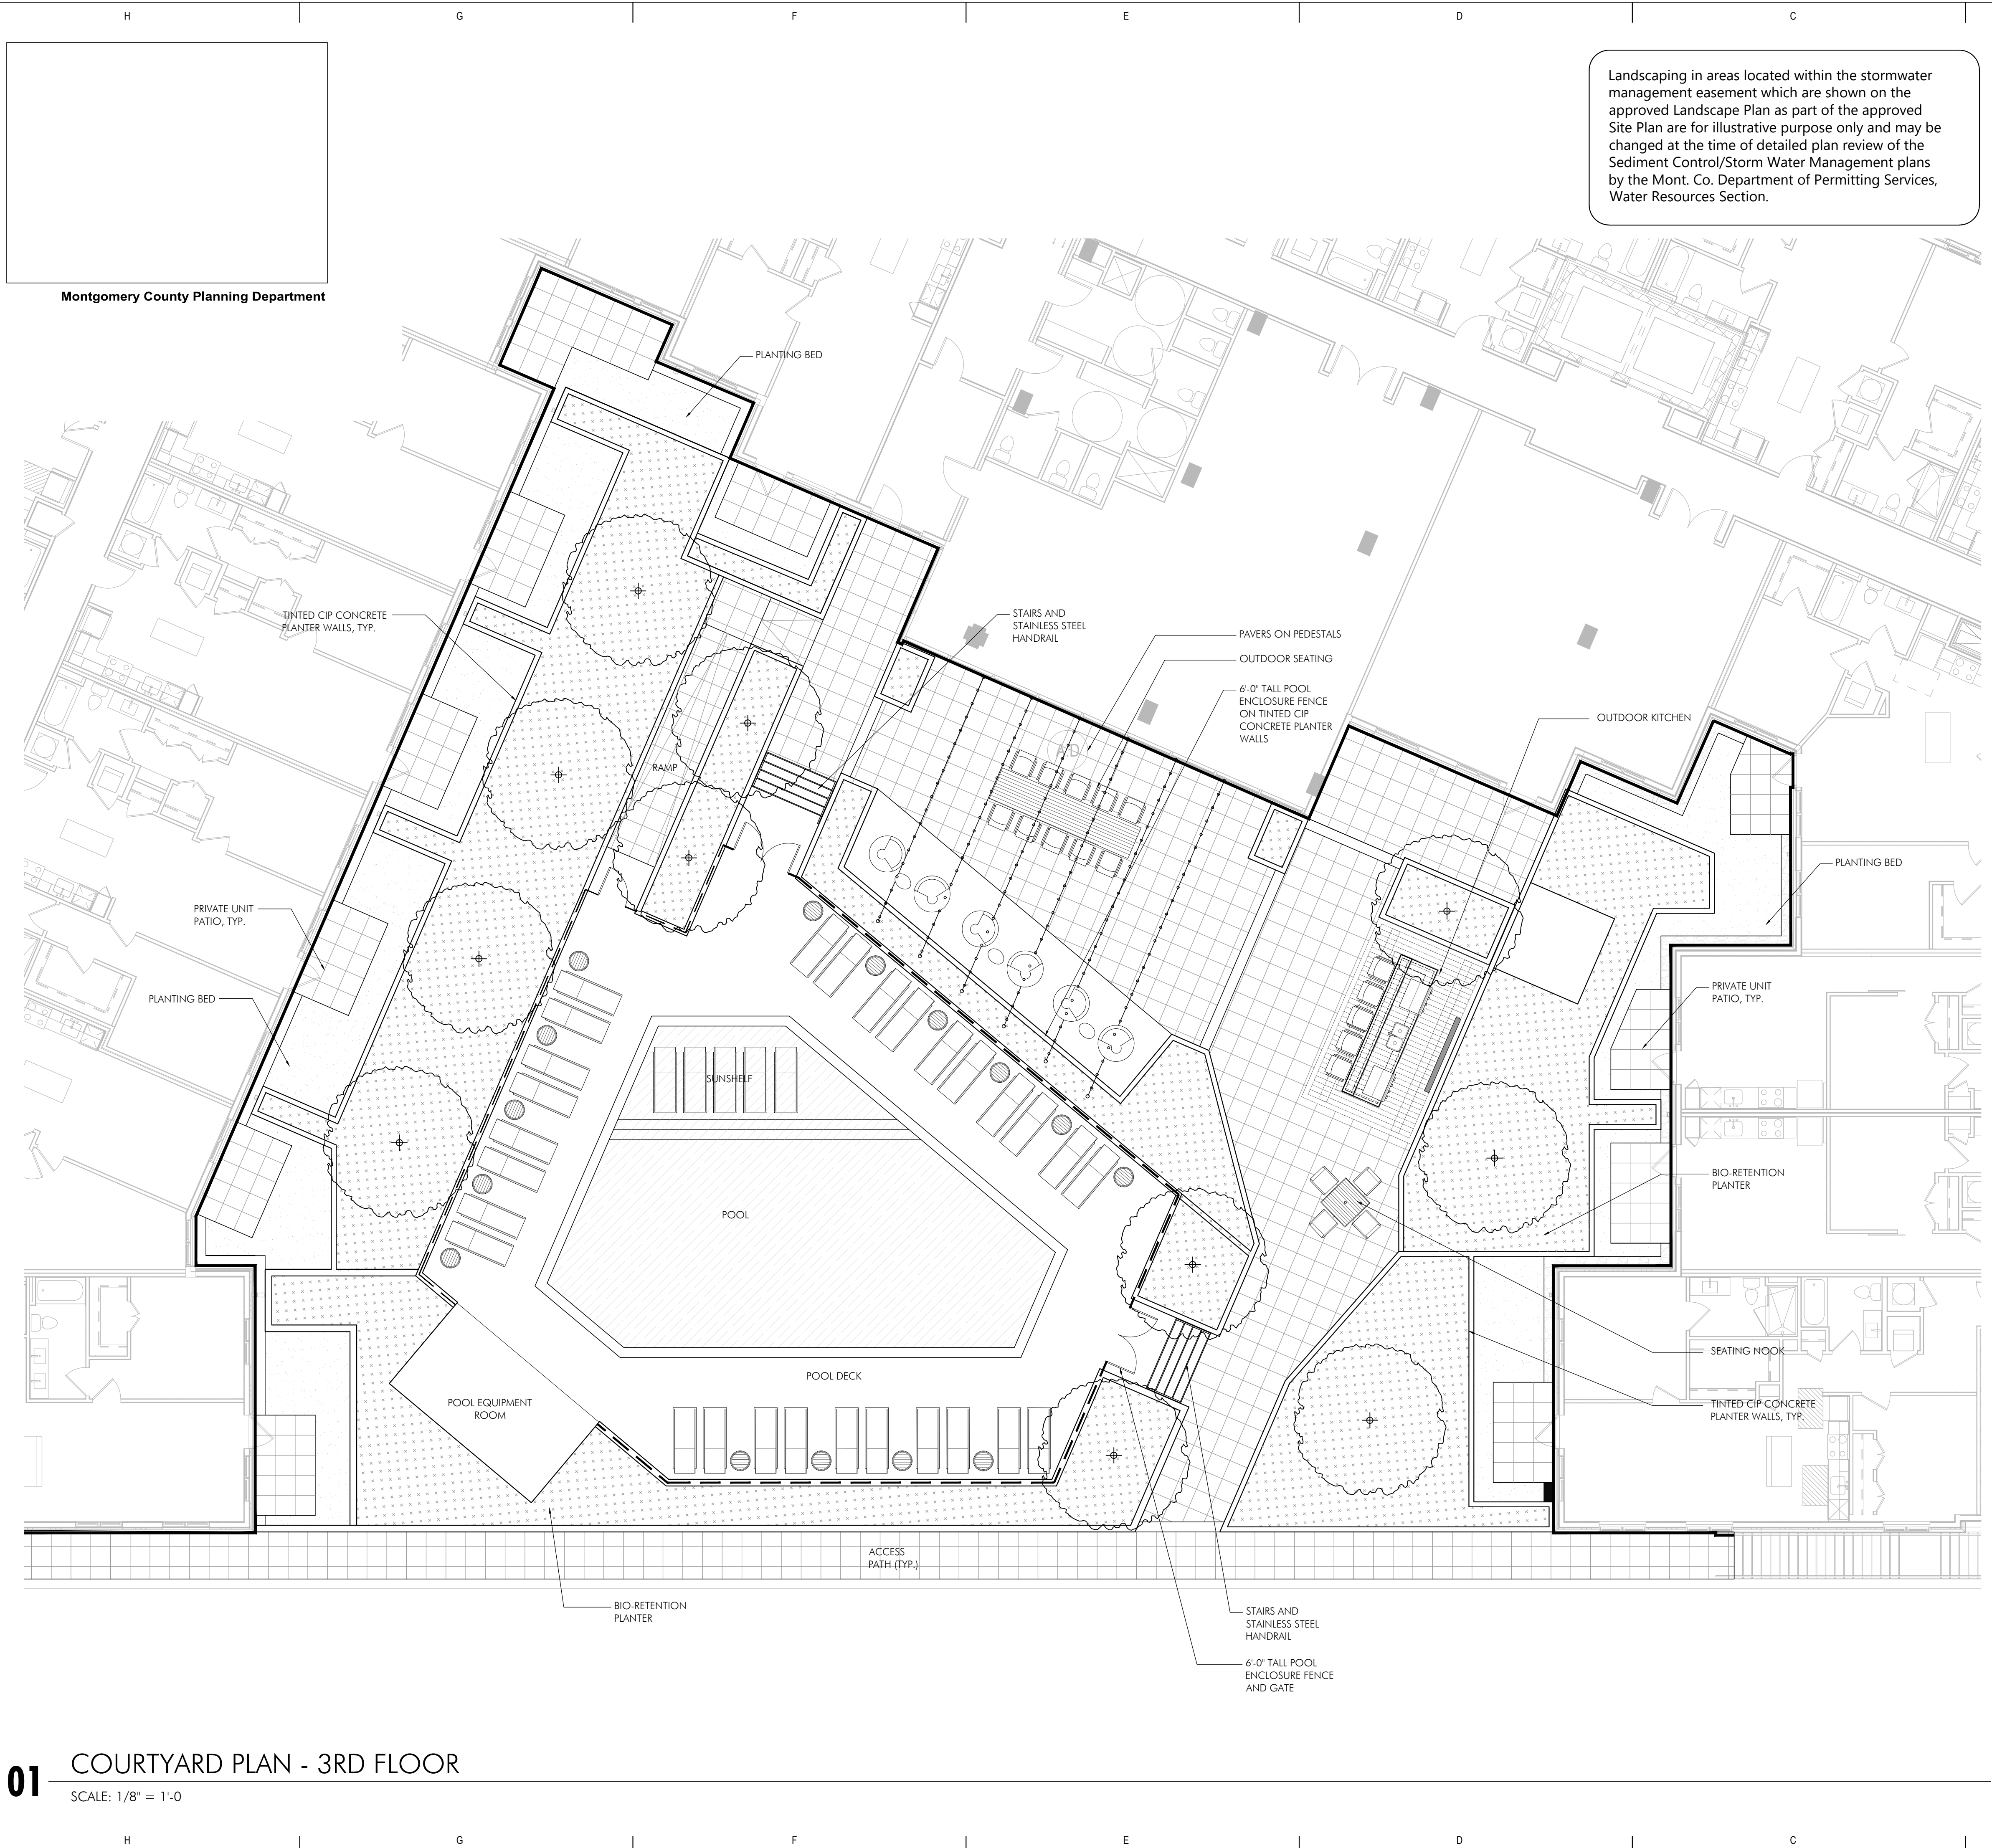

Montgomery County Planning Department

01 COURTYARD PLAN - 3RD FLOOR

SCALE: 1/8" = 1'-0"