
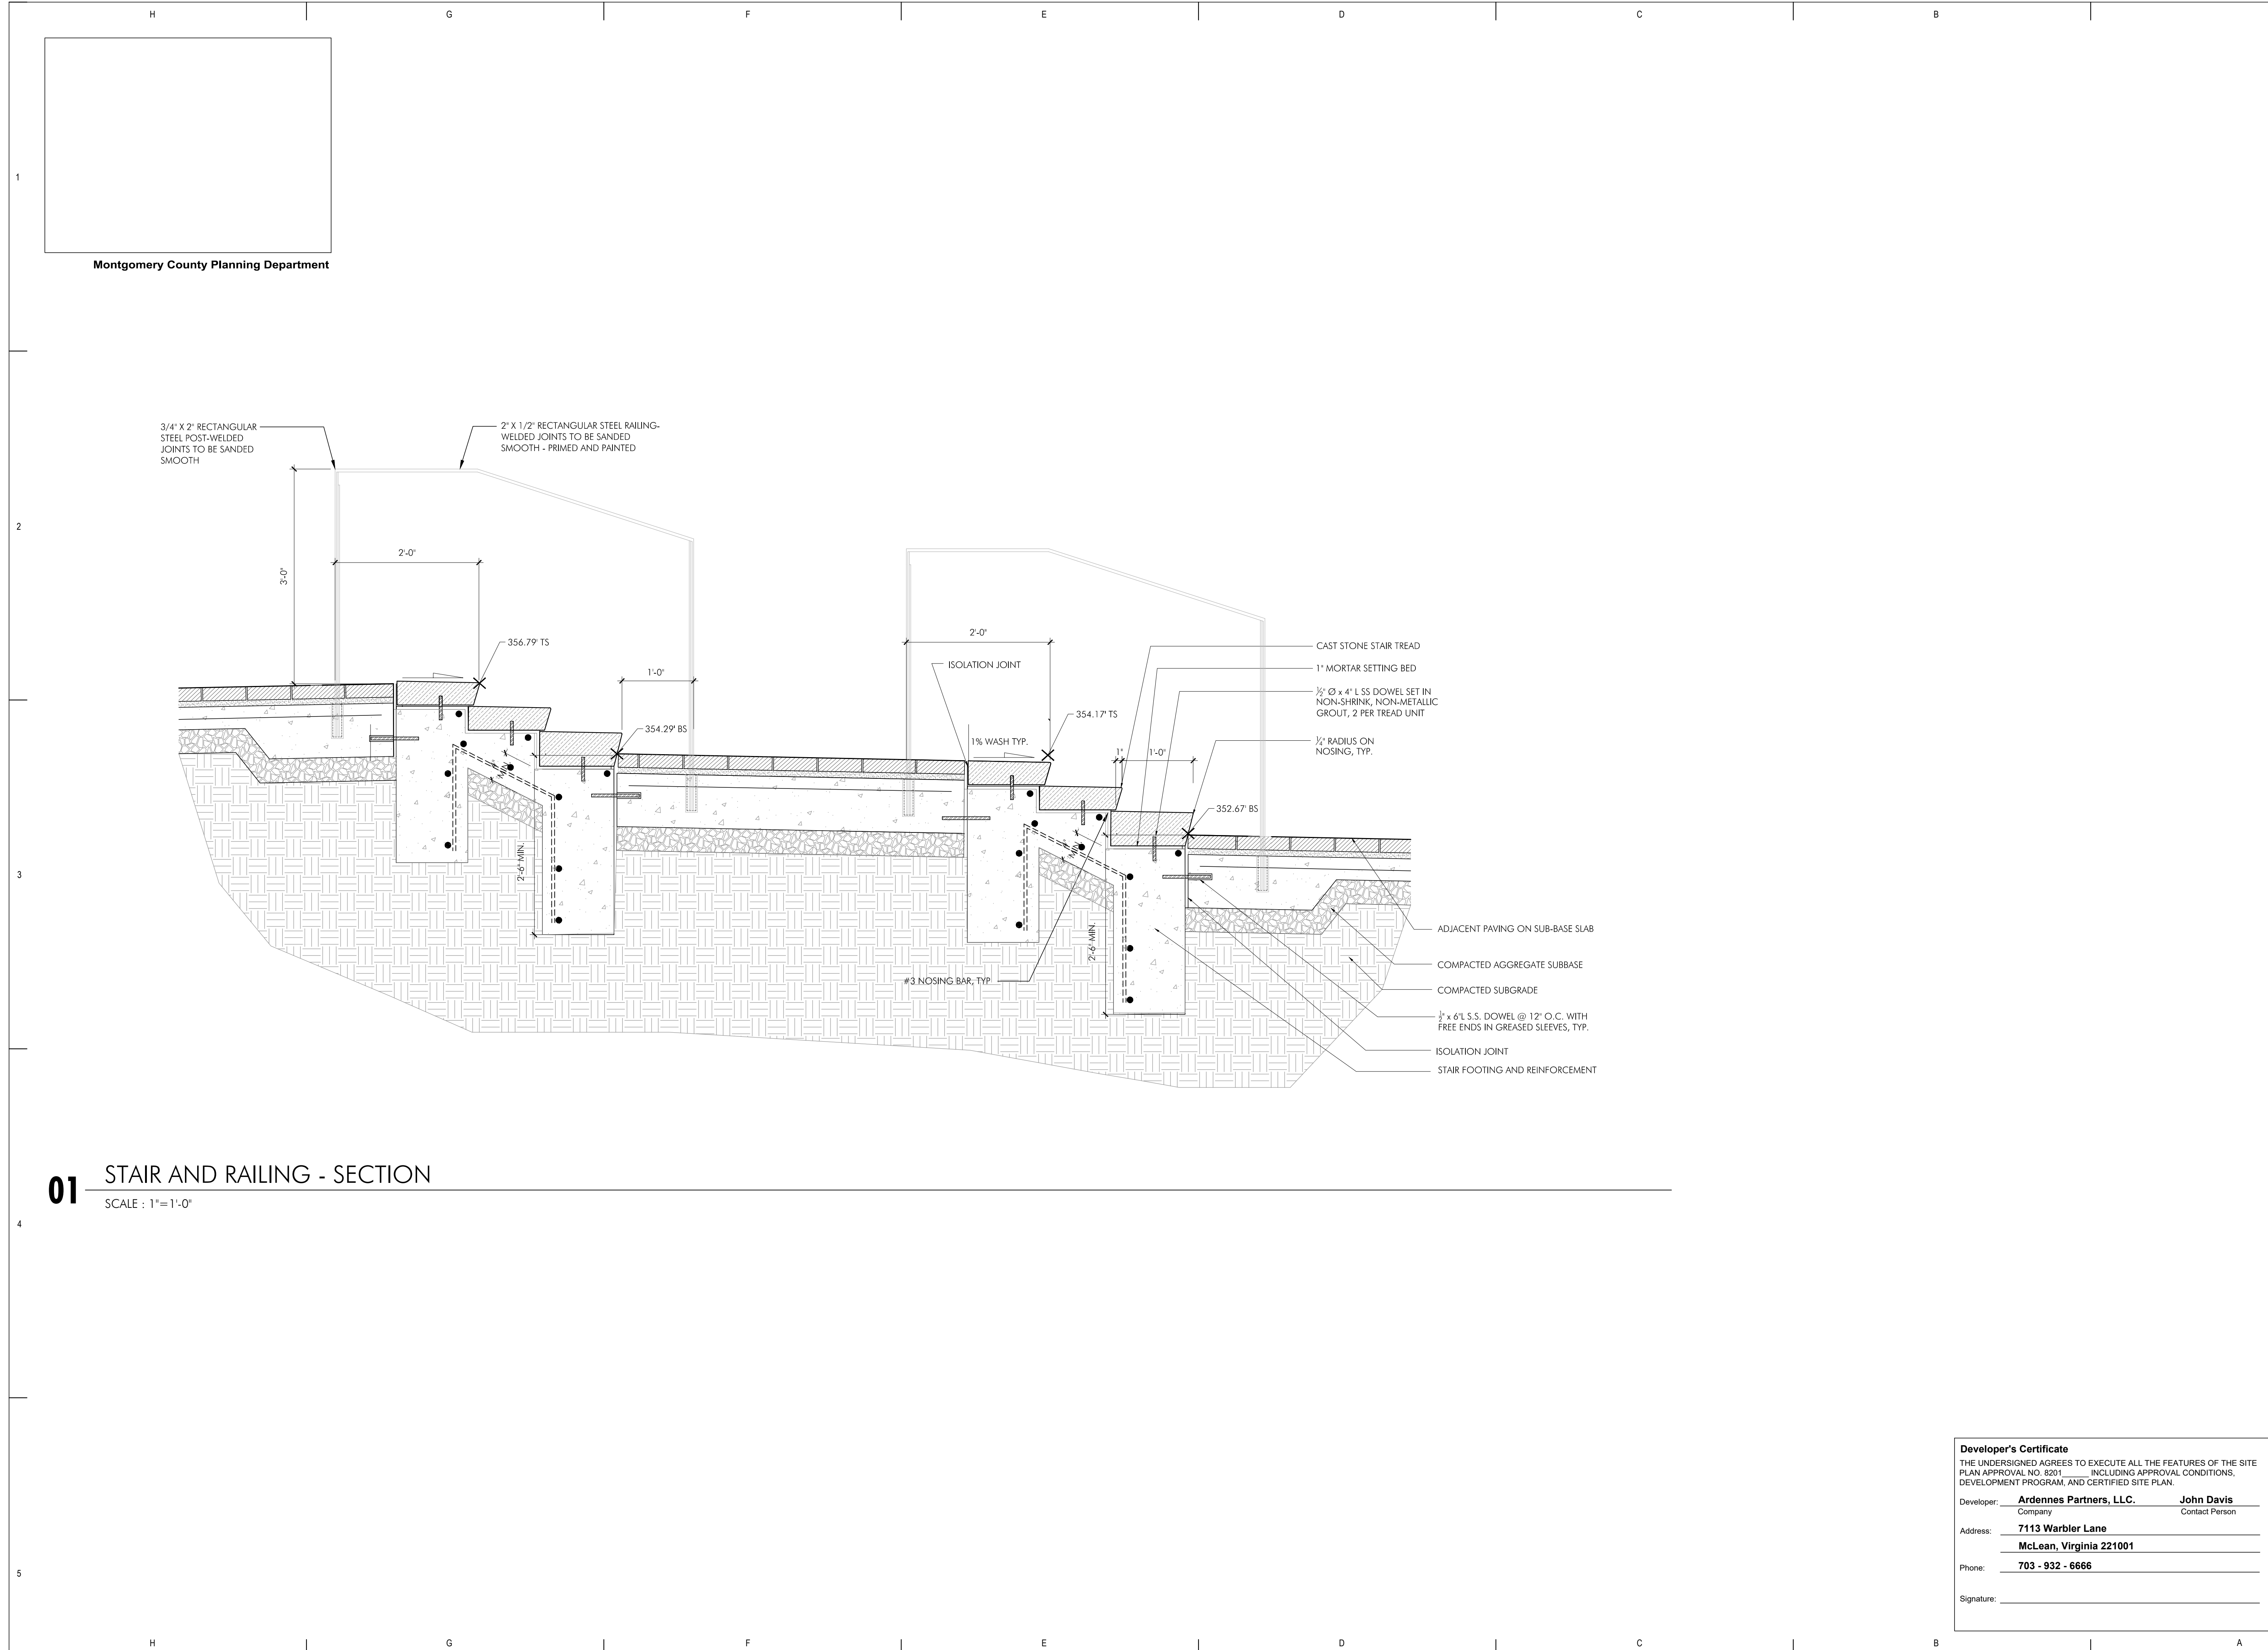


REVISIONS	
DATE	DESCRIPTION
04/01/2020	SITE PLAN RESUBMISSION

**SITE PLAN**  
 Hardscape Details - Streetscape

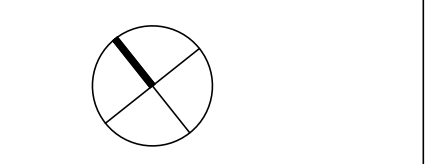

**01** STAIR AND RAILING - SECTION  
 SCALE : 1"=1'-0"

**Developer's Certificate**  
 THE UNDERSIGNED AGREES TO EXECUTE ALL THE FEATURES OF THE SITE PLAN APPROVAL NO. 8201 \_\_\_\_\_ INCLUDING APPROVAL CONDITIONS, DEVELOPMENT PROGRAM, AND CERTIFIED SITE PLAN.

Developer: Ardenes Partners, LLC. John Davis  
Company Contact Person

Address: 7113 Warbler Lane  
McLean, Virginia 22101

Phone: 703 - 932 - 6666

Signature: \_\_\_\_\_

Montgomery County Planning Department