

SITE PLAN

PROJECT NAME

**12500
ARDENNES**


PROJECT NUMBER ADP01

OWNER
ARDENNES PARTNERS, LLC.
7113 WARBLER
LANE MCLEAN, VA
22101
OWNER'S PHONE 703-932-6666
OWNER CONTACT JOHN DAVIS

ISSUE
MARK **DATE** **DESCRIPTION**

MARK	DATE	DESCRIPTION

SEAL

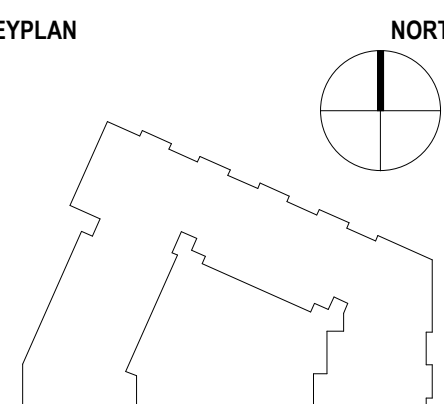

©2019 SK+H Architectural Design Group, LLC. THIS PROJECT IS PROTECTED BY COPYRIGHT LAW AND INTERNATIONAL TREATIES

DRAWING TITLE


ROOF PLAN

DATE 11.12.2019

SCALE 1/16" = 1'-0"

A-005

09-ARCH-820200080-A-005

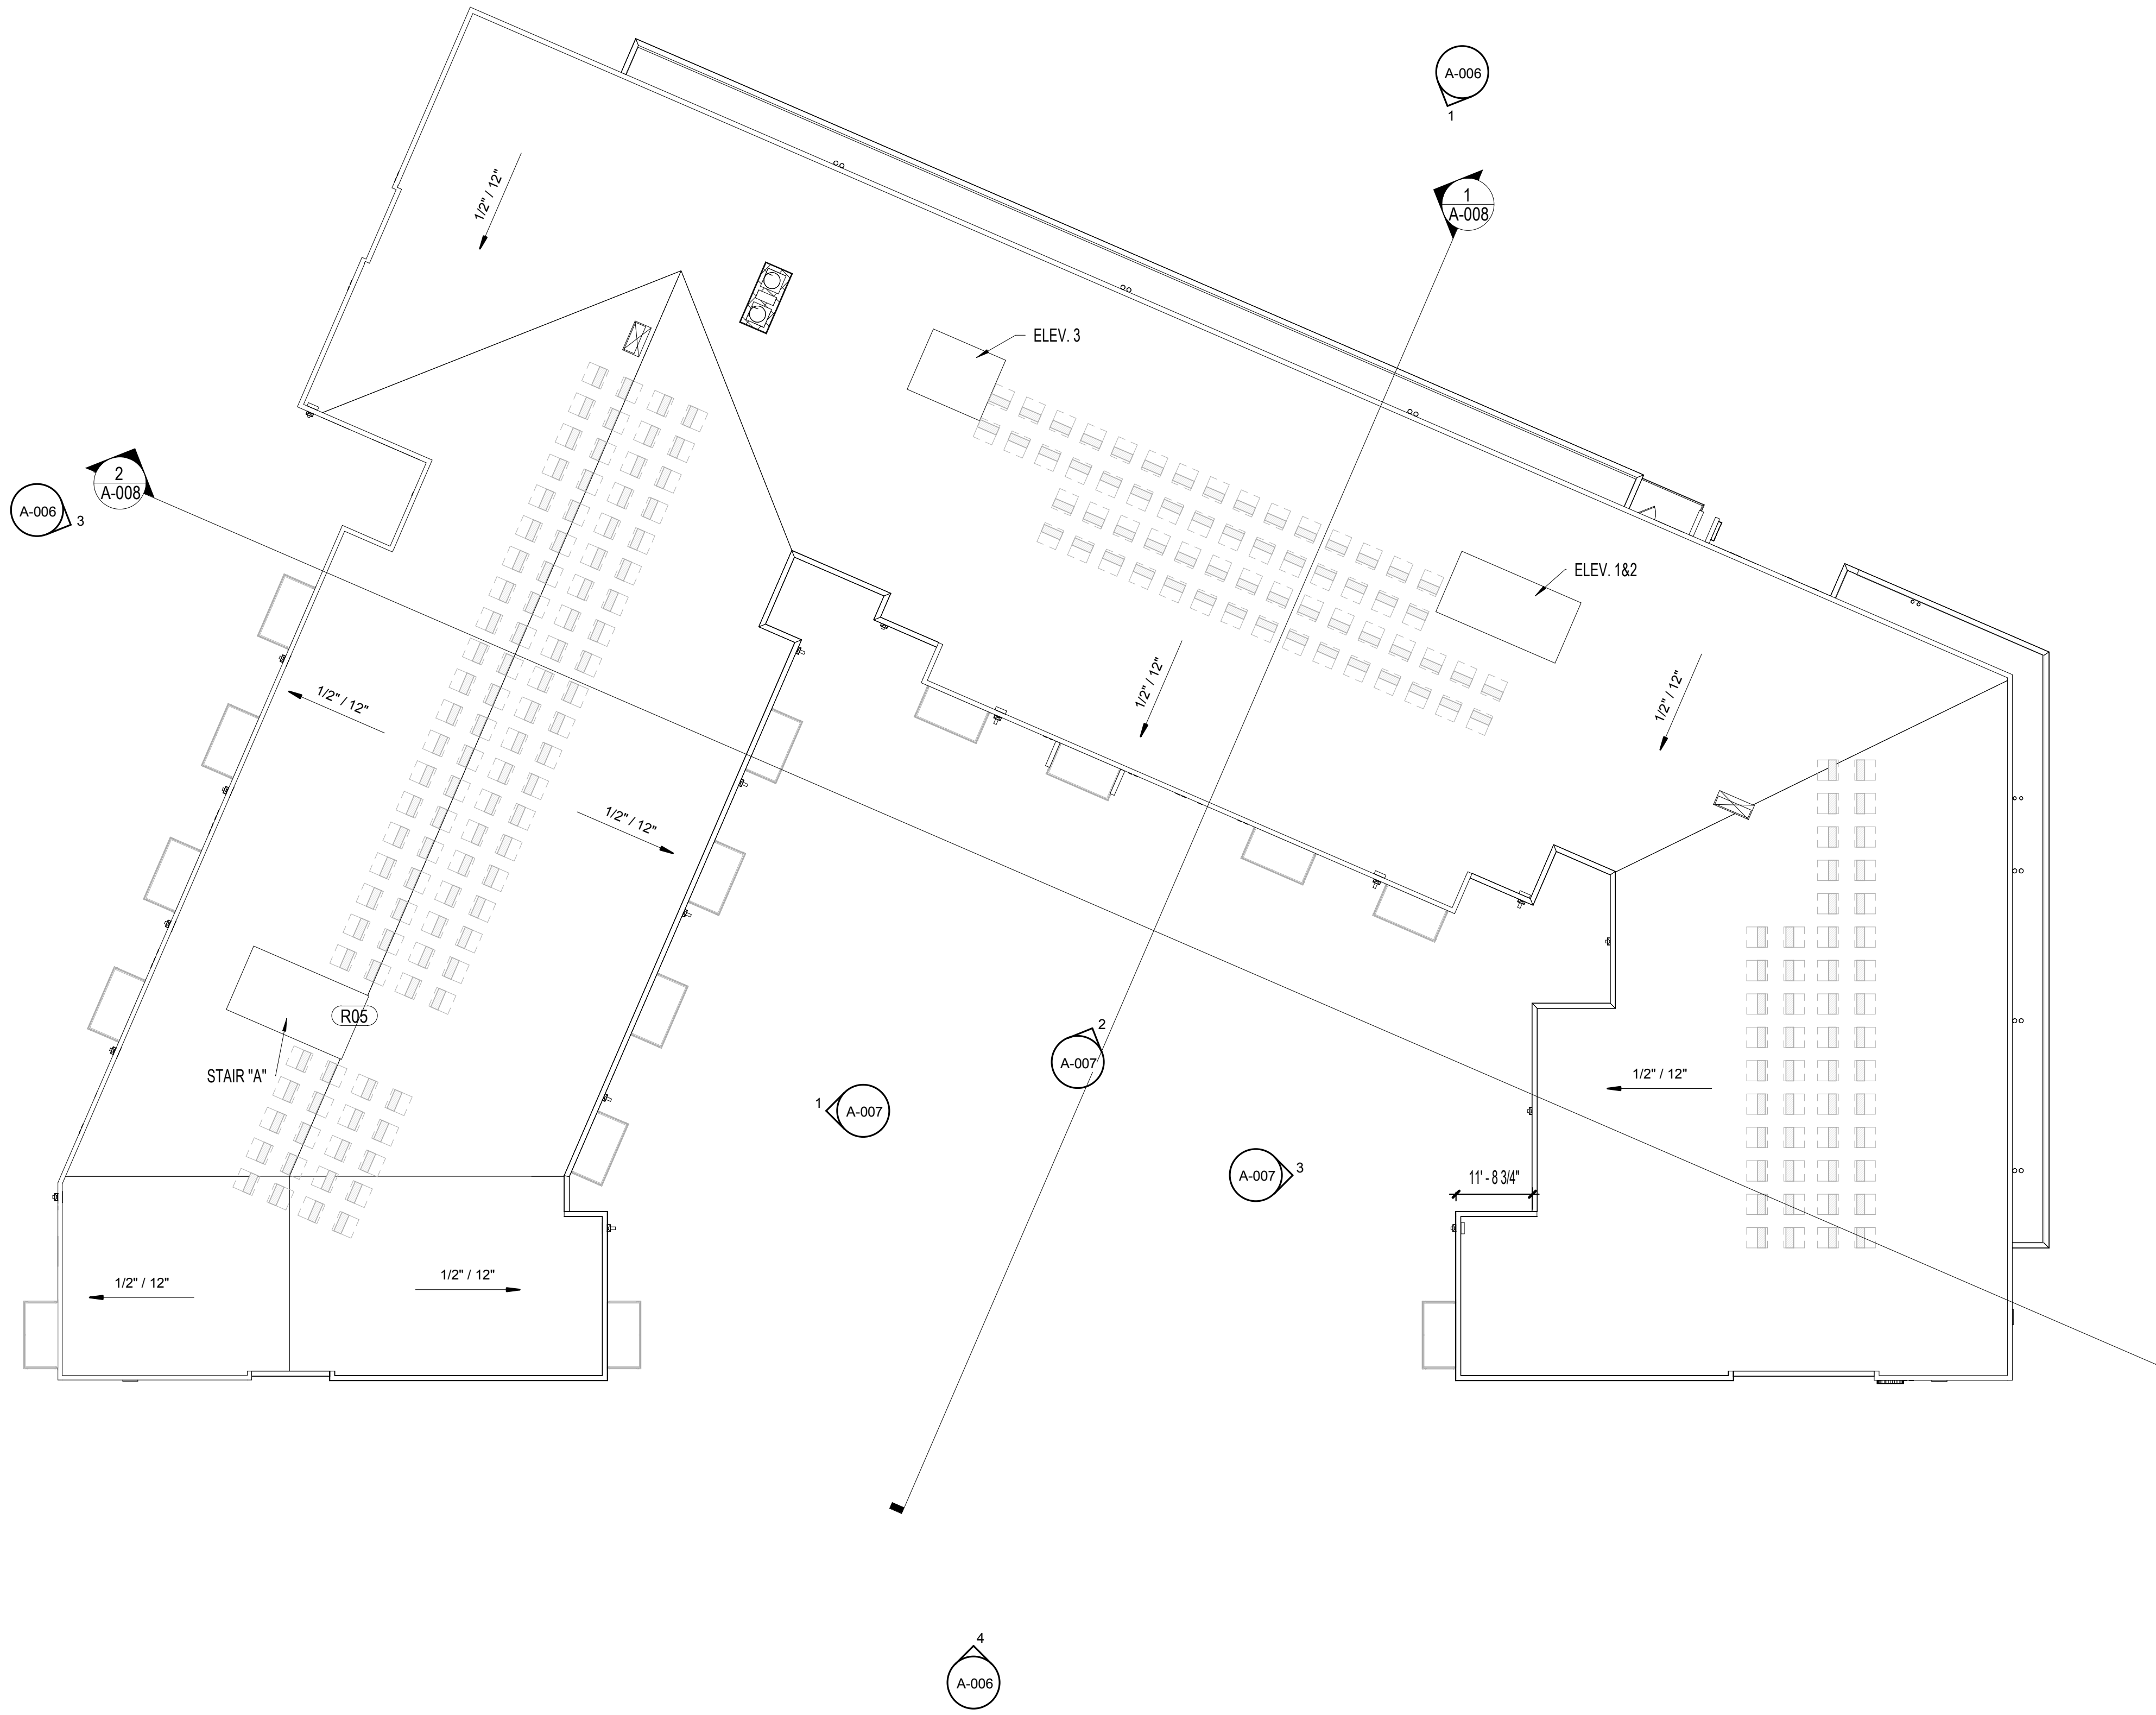

1 ROOF PLAN
SCALE: 1/16" = 1'-0"

Developer's Certificate
THE UNDERSIGNED AGREES TO EXECUTE ALL THE FEATURES OF THE SITE PLAN APPROVAL NO. 192329088 INCLUDING APPROVAL CONDITIONS, DEVELOPMENT PROGRAM, AND CERTIFIED SITE PLAN.

Developer: Ardenne Partners, LLC. Contact Person: John Davis
Address: 7113 Warbler Lane
McLean, Virginia 22101
Phone: 703-932-6666
Signature: _____

