

SITE PLAN

PROJECT NAME

**12500
ARDENNES**


PROJECT NUMBER ADP01

OWNER
ARDENNES PARTNERS, LLC.
7113 WARBLER
LANE MCLEAN, VA
22101
OWNER'S PHONE 703-932-6666
OWNER CONTACT JOHN DAVIS

ISSUE	MARK	DATE	DESCRIPTION

SEAL

KEYPLAN

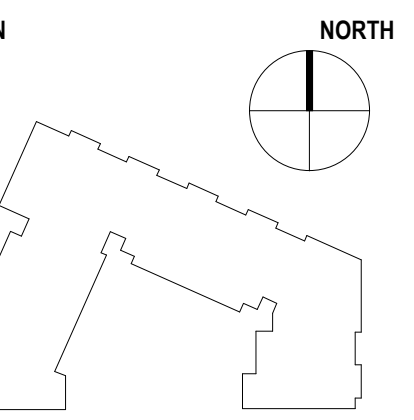

©2018 SKI Architectural Design Group, LLC. THIS PROJECT IS PROTECTED BY COPYRIGHT LAW AND INTERNATIONAL TREATIES


DRAWING TITLE
BLDG SECTIONS

DATE 11.12.2019


SCALE As indicated

A-008


09-ARCH-82020080-A-008

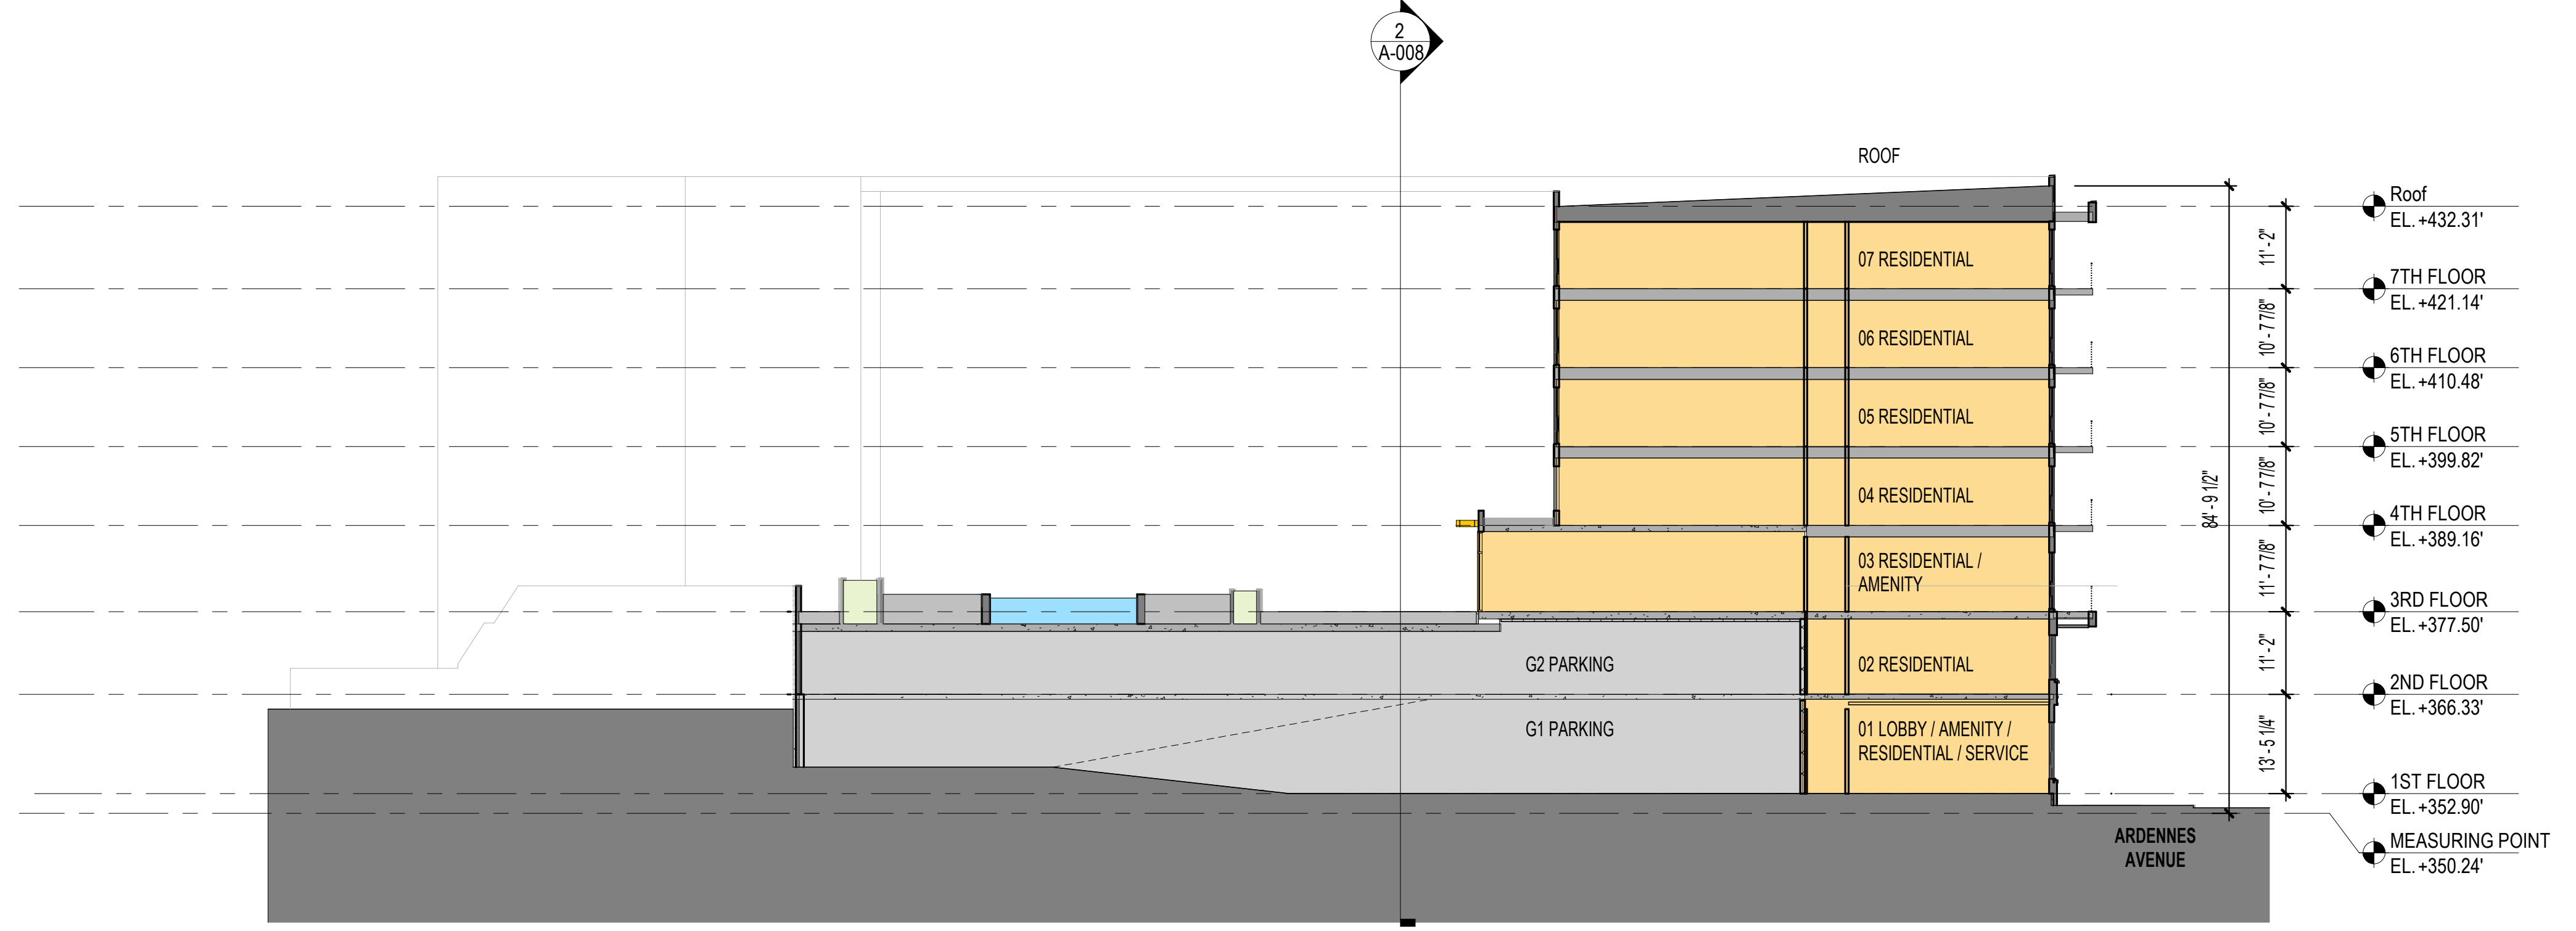


1 BUILDING SECTION A
SCALE: 1/16" = 1'-0"

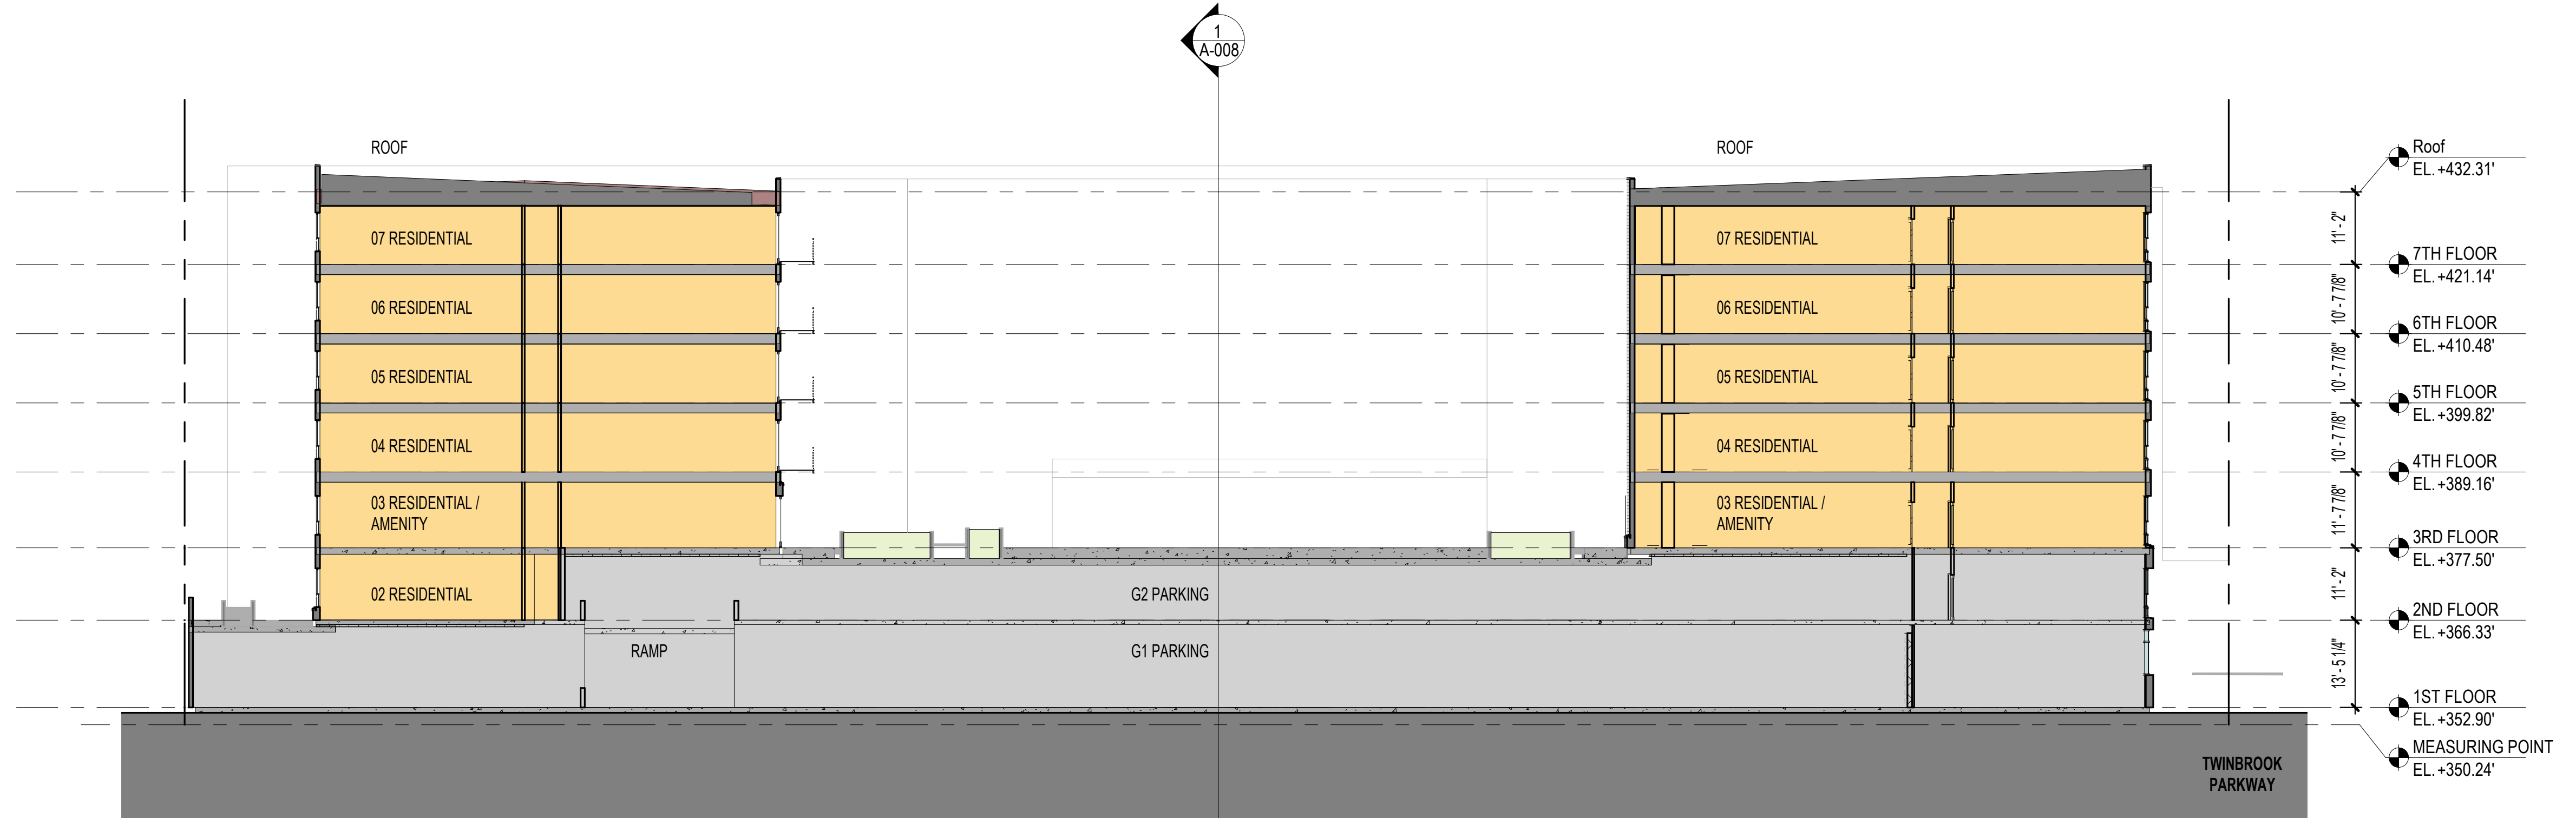

2 BUILDING SECTION B
SCALE: 1/16" = 1'-0"

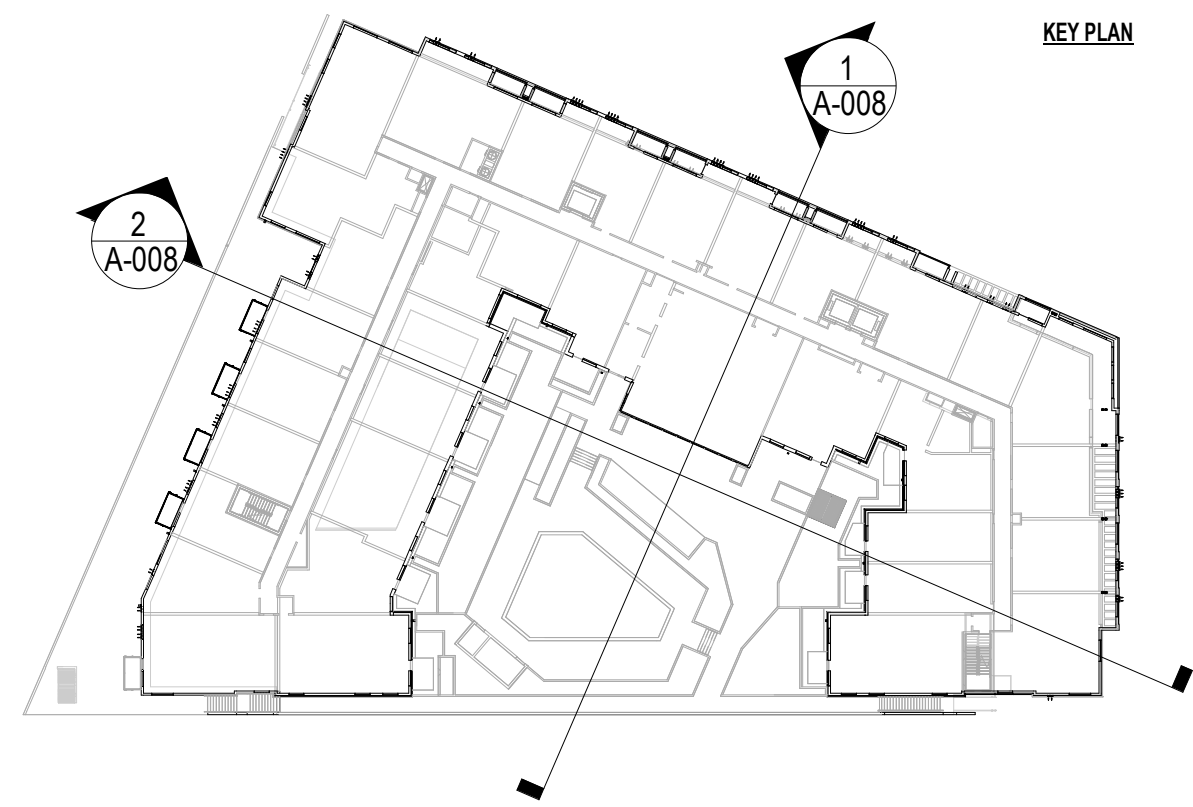

Developer's Certificate
THE UNDERSIGNED AGREES TO EXECUTE ALL THE FEATURES OF THE SITE PLAN APPROVAL NO. 133290889 INCLUDING APPROVAL CONDITIONS, DEVELOPMENT PROGRAM, AND CERTIFIED SITE PLAN.
Developer: Ardenne Partners, LLC. John Davis
Company: 7113 Warbler Lane Contact Person
Address: 7113 Warbler Lane
McLean, Virginia 22101
Phone: 703-932-6666
Signature: _____

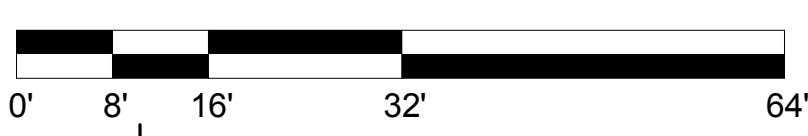

11/12/2019 12:02:26 PM C:\Users\jwatts\OneDrive\Documents_A\001_Central_19\jwatts\2539.rvt