

SITE PLAN

PROJECT NAME

12500
ARDENNES AVE.
ROCKVILLE, MD
20852


PROJECT NUMBER ADP01

OWNER
 ARDENNES PARTNERS, LLC.
 7113 WARBLER
 LAKE MCLEAN, VA
 22101
 OWNER'S PHONE 703 - 932 - 6666
 OWNER CONTACT JOHN DAVIS

ISSUE	MARK	DATE	DESCRIPTION
		04.01.2020	SITE PLAN SUBMISSION

SEAL

KEYPLAN

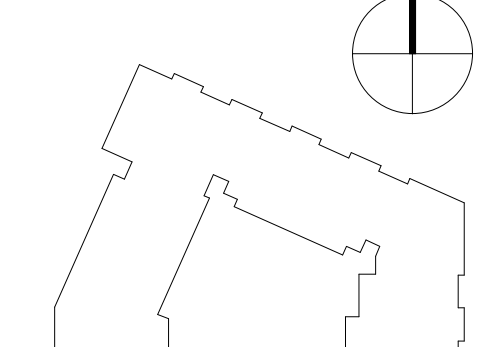

©2018 SKI Architectural Design Group, LLC. THIS PROJECT IS PROTECTED BY COPYRIGHT LAW AND INTERNATIONAL TREATIES

DRAWING TITLE


BLDG SECTIONS

DATE 04.01.2020


SCALE As indicated

A-008


09-ARCH-82020080-A-008

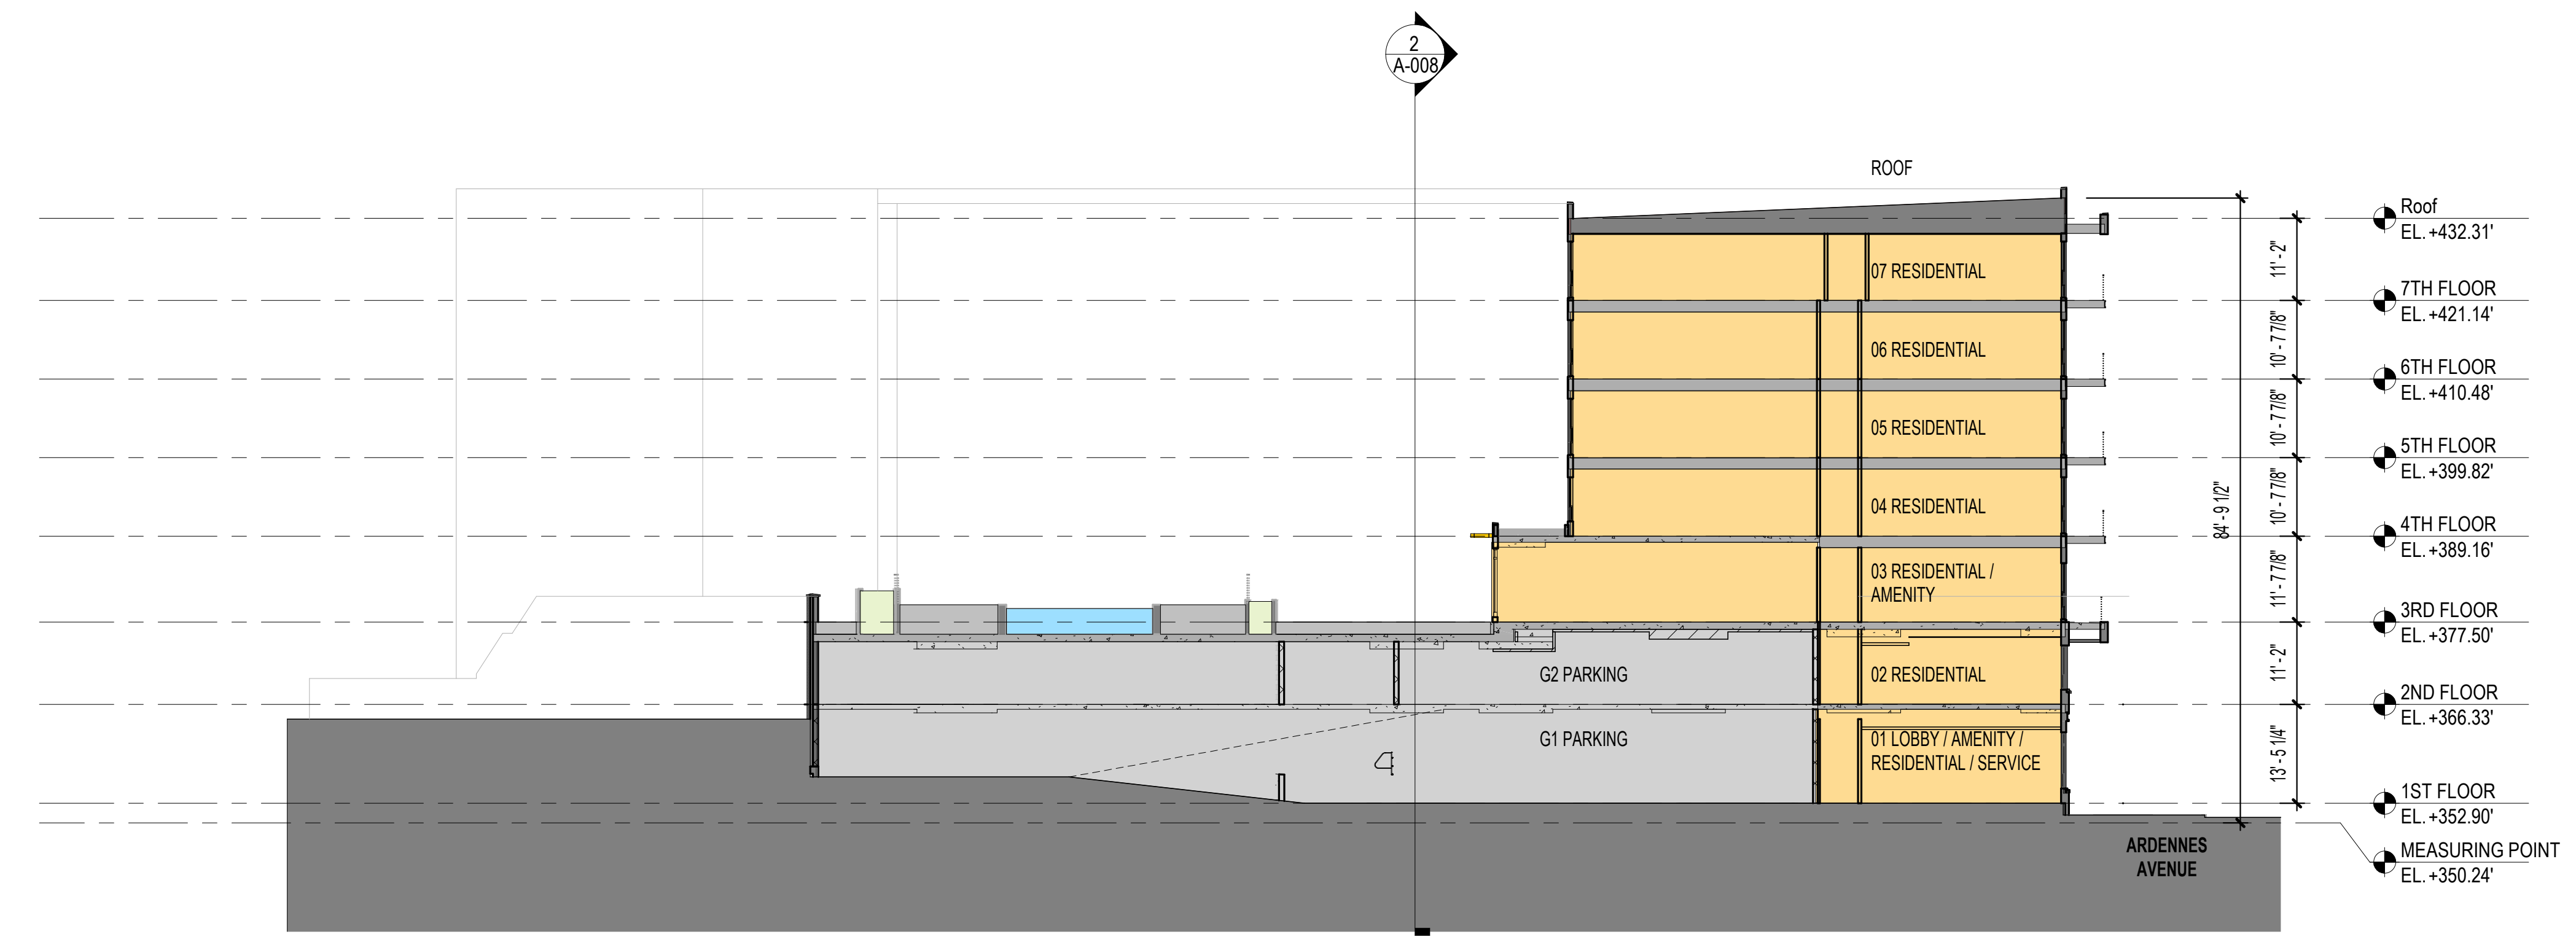


1 BUILDING SECTION A
 SCALE: 1/16" = 1'-0"

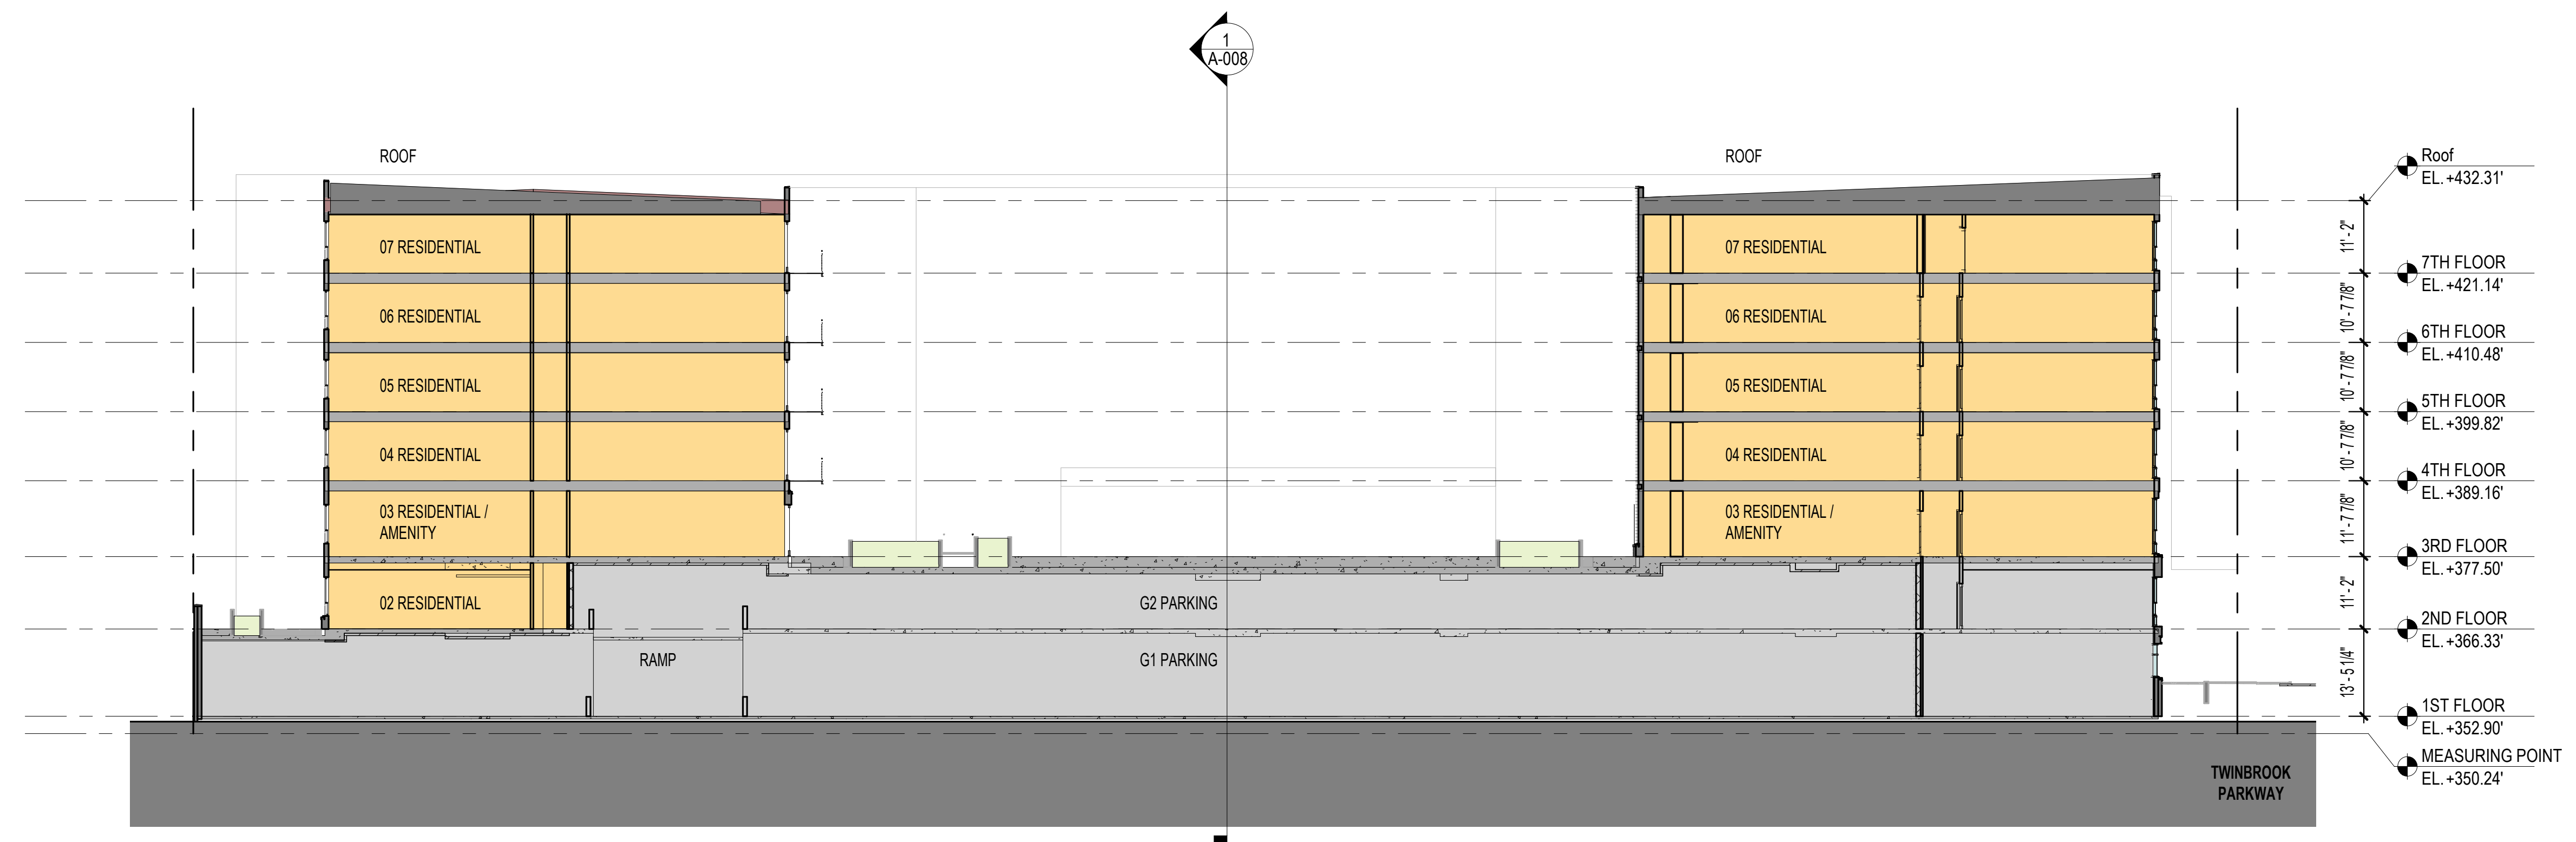

2 BUILDING SECTION B
 SCALE: 1/16" = 1'-0"

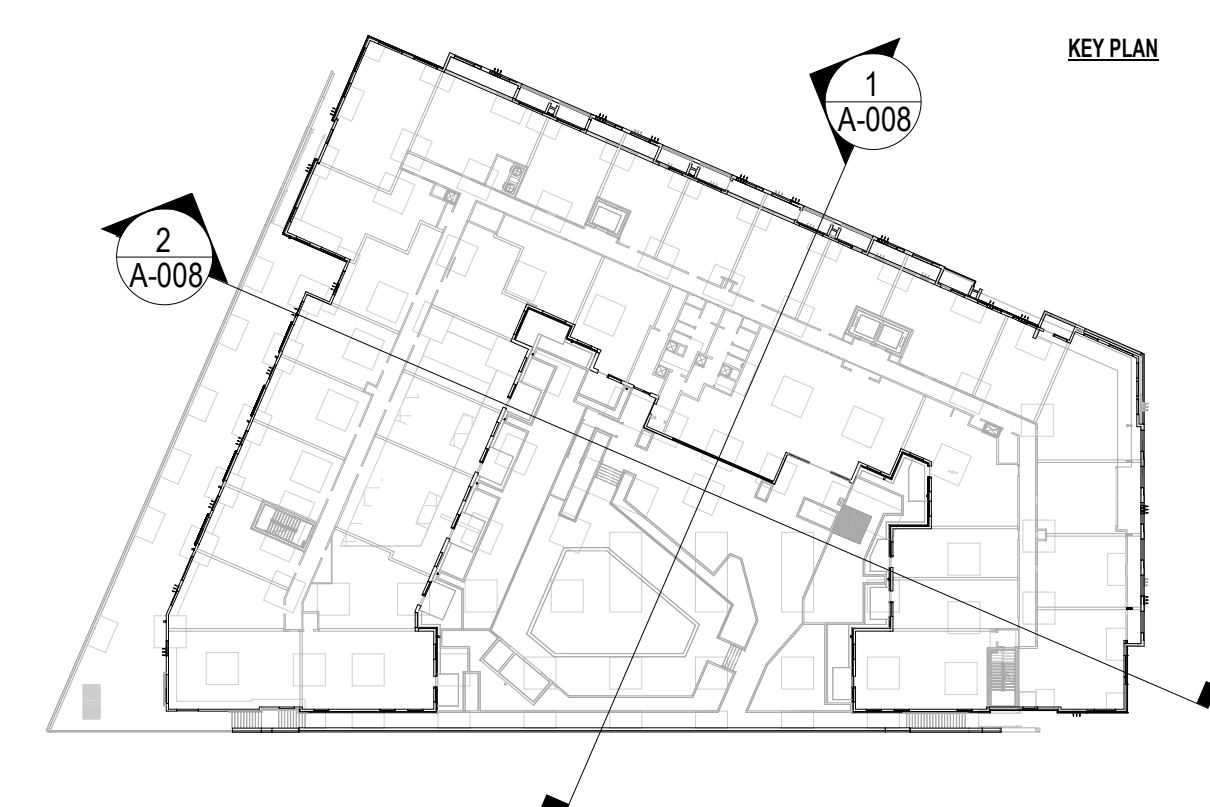

KEY PLAN

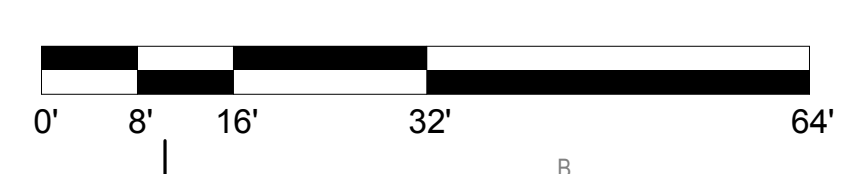

Developer's Certificate
 THE UNDERSIGNED AGREES TO EXECUTE ALL THE FEATURES OF THE SITE PLAN APPROVAL NO. 8201 _____ INCLUDING APPROVAL CONDITIONS, DEVELOPMENT PROGRAM, AND CERTIFIED SITE PLAN.
 Developer: Ardennes Partners, LLC. Contact Person: John Davis
 Address: 7113 Warbler Lane
McLean, Virginia 22101
 Phone: 703 - 932 - 6666
 Signature: _____