



FLOOR PLAN (R5)

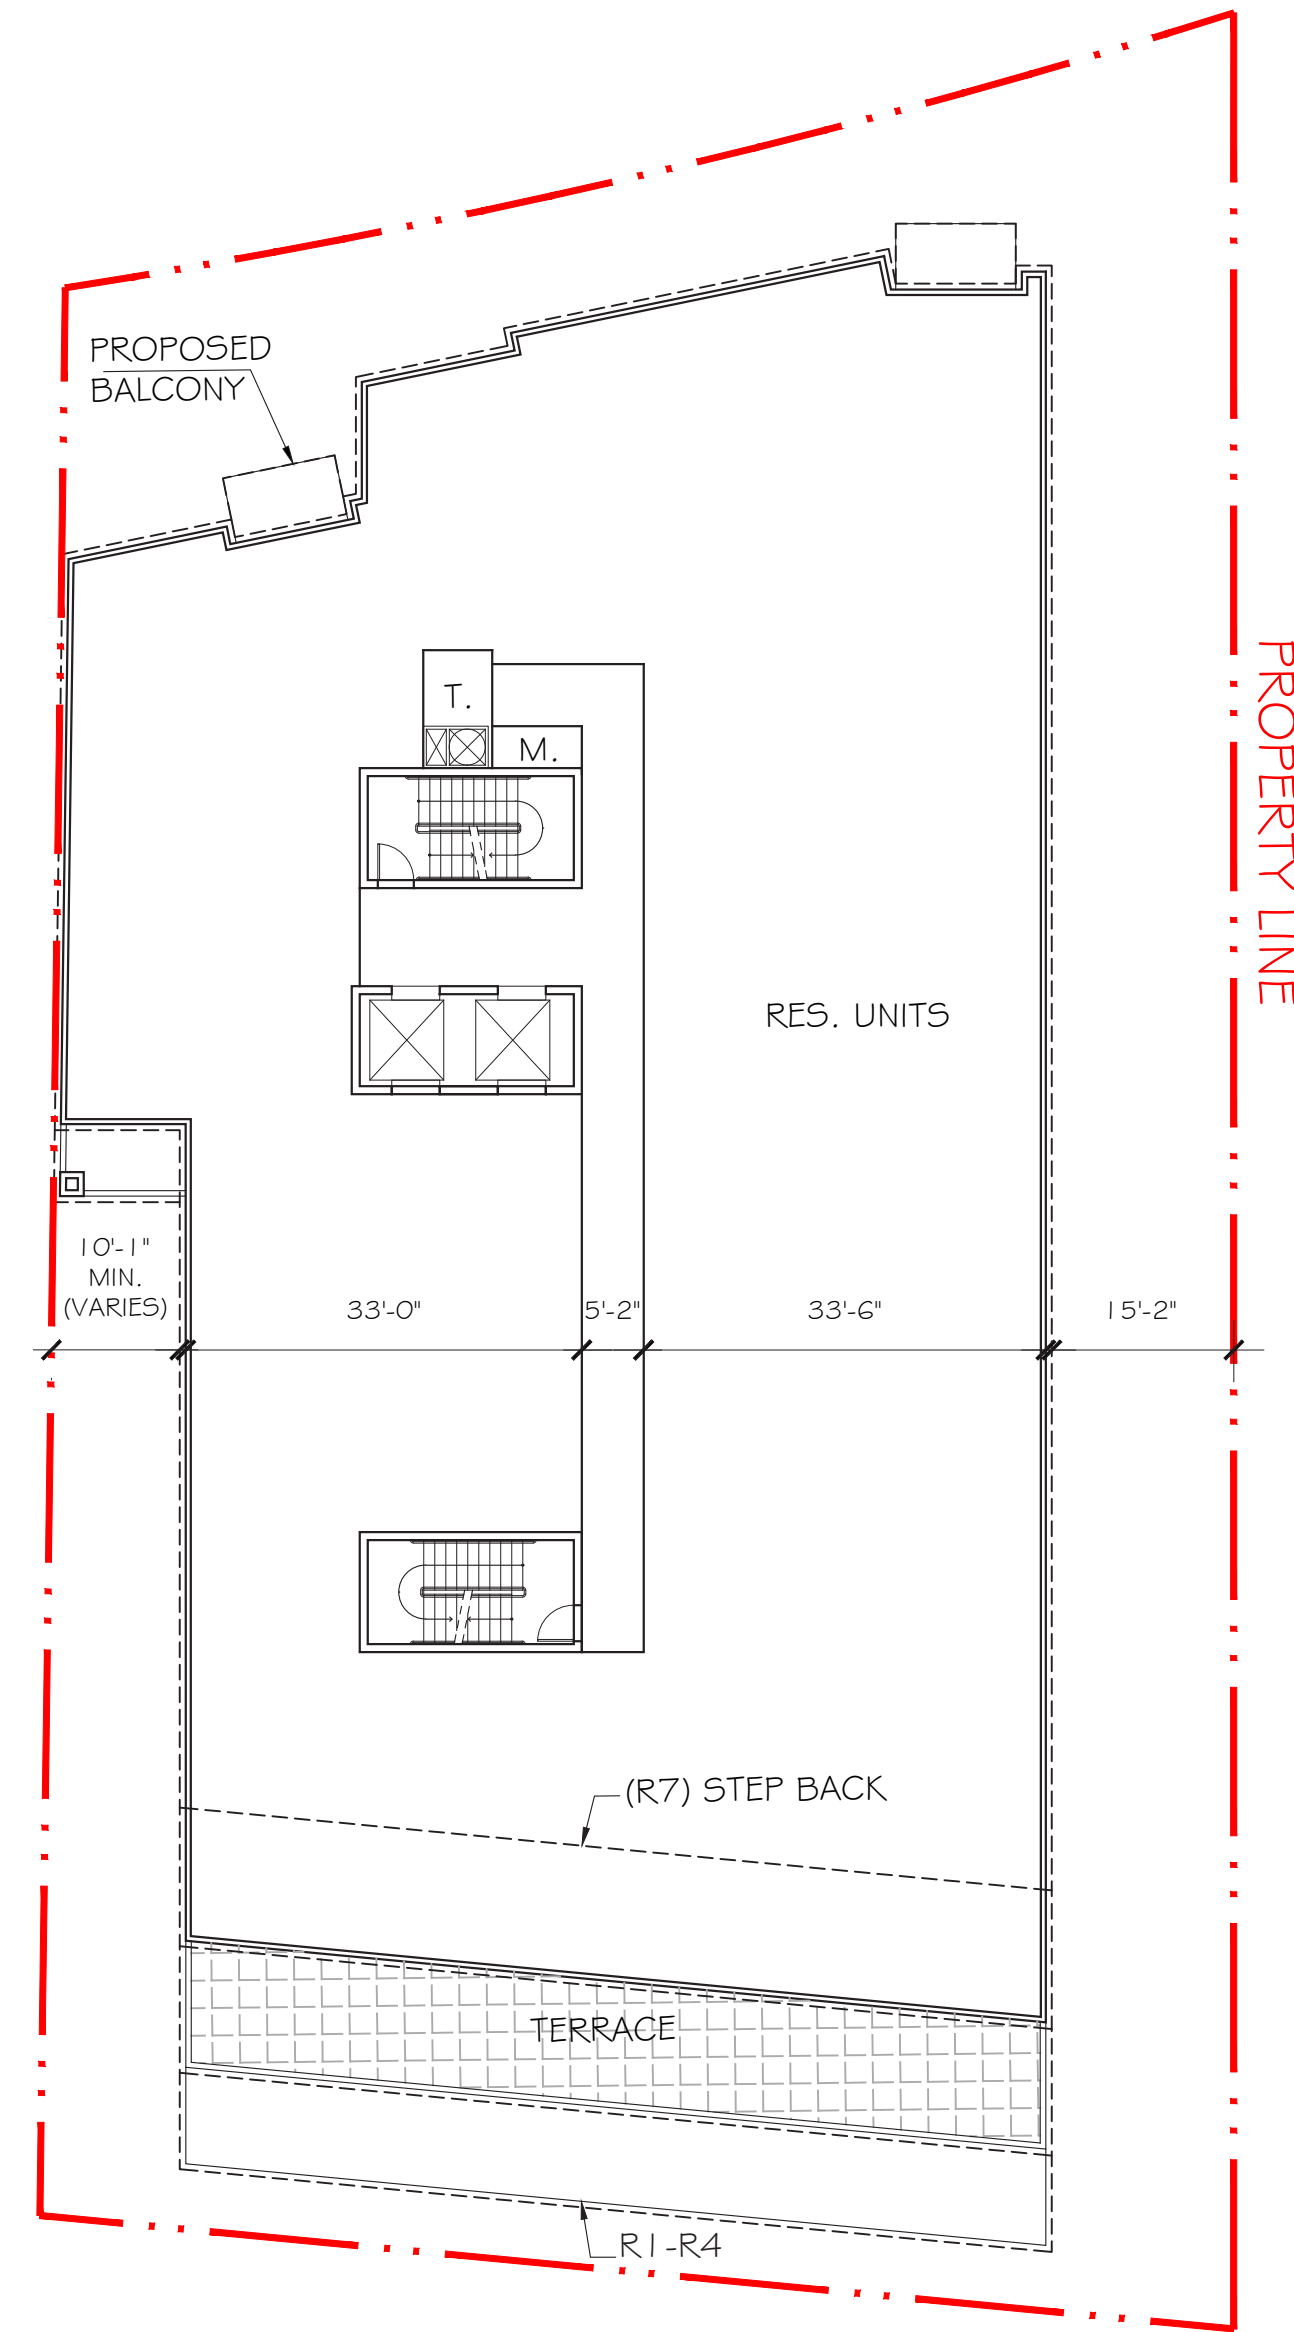

FLOOR PLAN (R6)

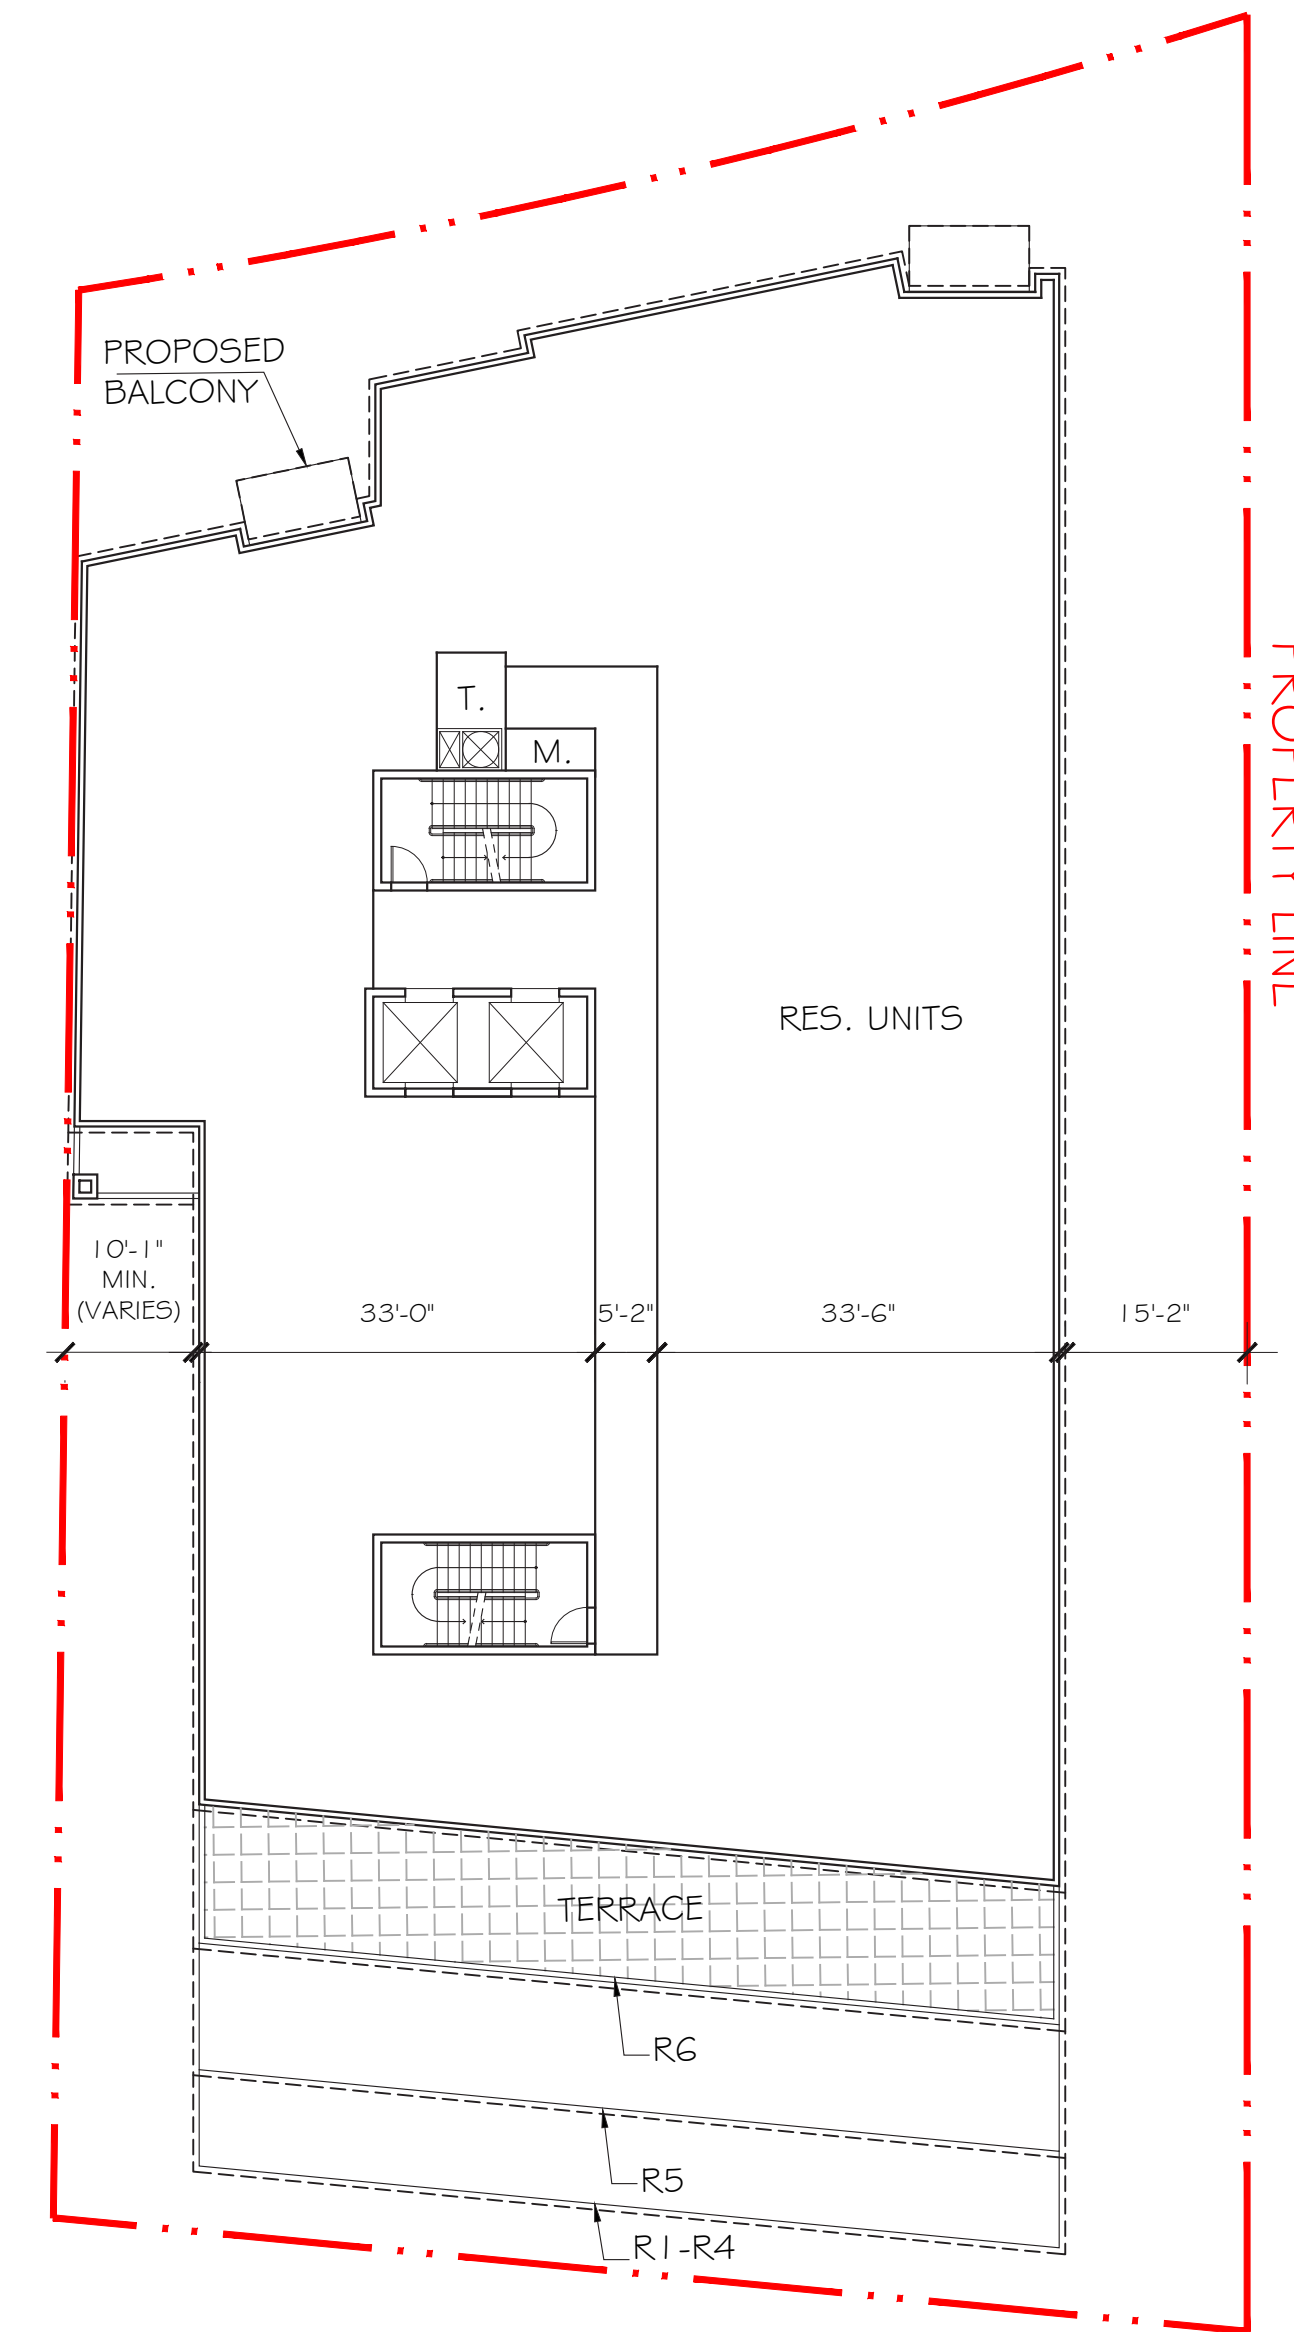

FLOOR PLAN (R7)

*NOTES: BUILDING MASSING, FOOTPRINT AND ARTICULATION MAY VARY AS PROJECT DEVELOPS

FLOOR PLANS

4702 CHEVY CHASE DRIVE - SKETCH PLAN # 320210010

©2020 LESSARD DESIGN INC. EXPRESSLY RESERVES ITS COMMON-LAW COPYRIGHT AND OTHER PROPERTY RIGHTS IN THESE PLANS. THESE PLANS ARE NOT TO BE REPRODUCED, CHANGED OR COPIED IN ANY OTHER FORM OR MANNER WHATSOEVER, NOR ARE THEY TO BE ASSIGNED TO ANY THIRD PARTY, WITHOUT FIRST OBTAINING THE EXPRESS WRITTEN PERMISSION AND CONSENT OF LESSARD DESIGN INC.

4702 CHEVY CHASE DR.
BETHESDA CONDOS

BETHESDA, MD

WINTHROP INVESTMENT GROUP

AUG 12, 2020
WIG.001

0' 8' 16' 32'
SCALE: 1/16" = 1'-0" (@ 22"x34")



A.05

