




PLANNING DEPARTMENT USE ONLY (E-PLANS)

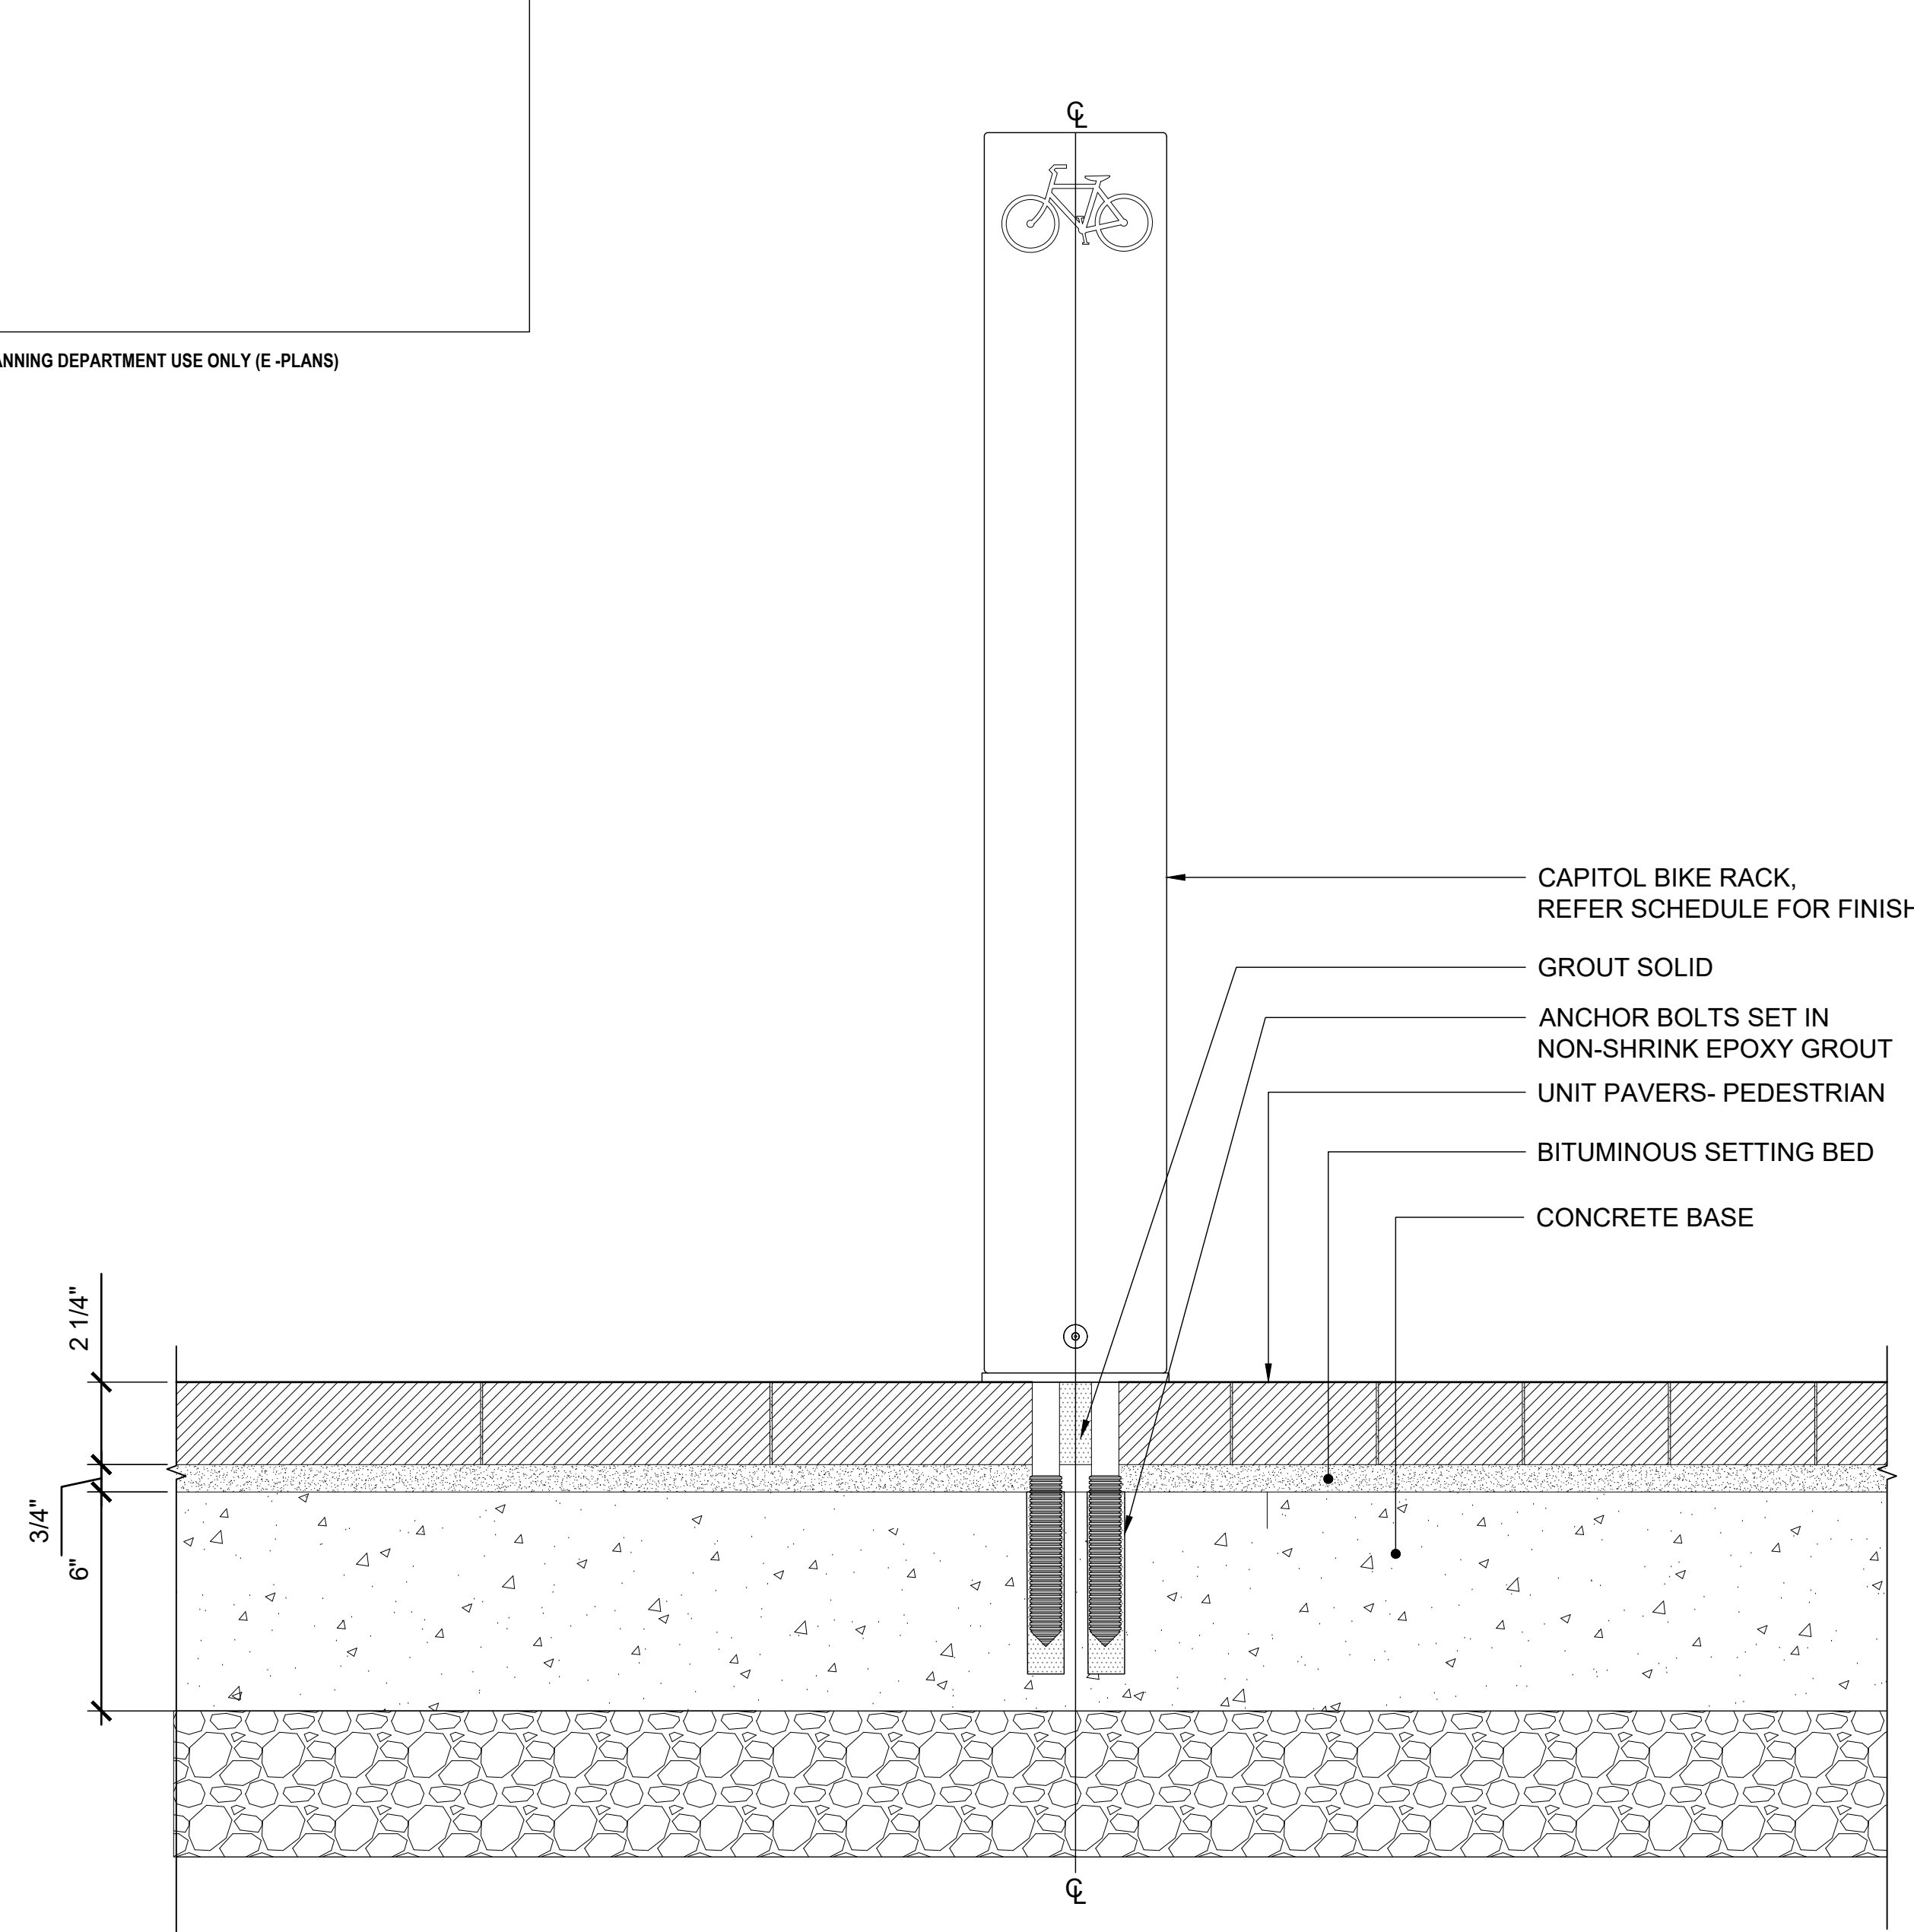


A BIKE RACK IN PAVERS
10 12 14 18" TYPICAL SECTION

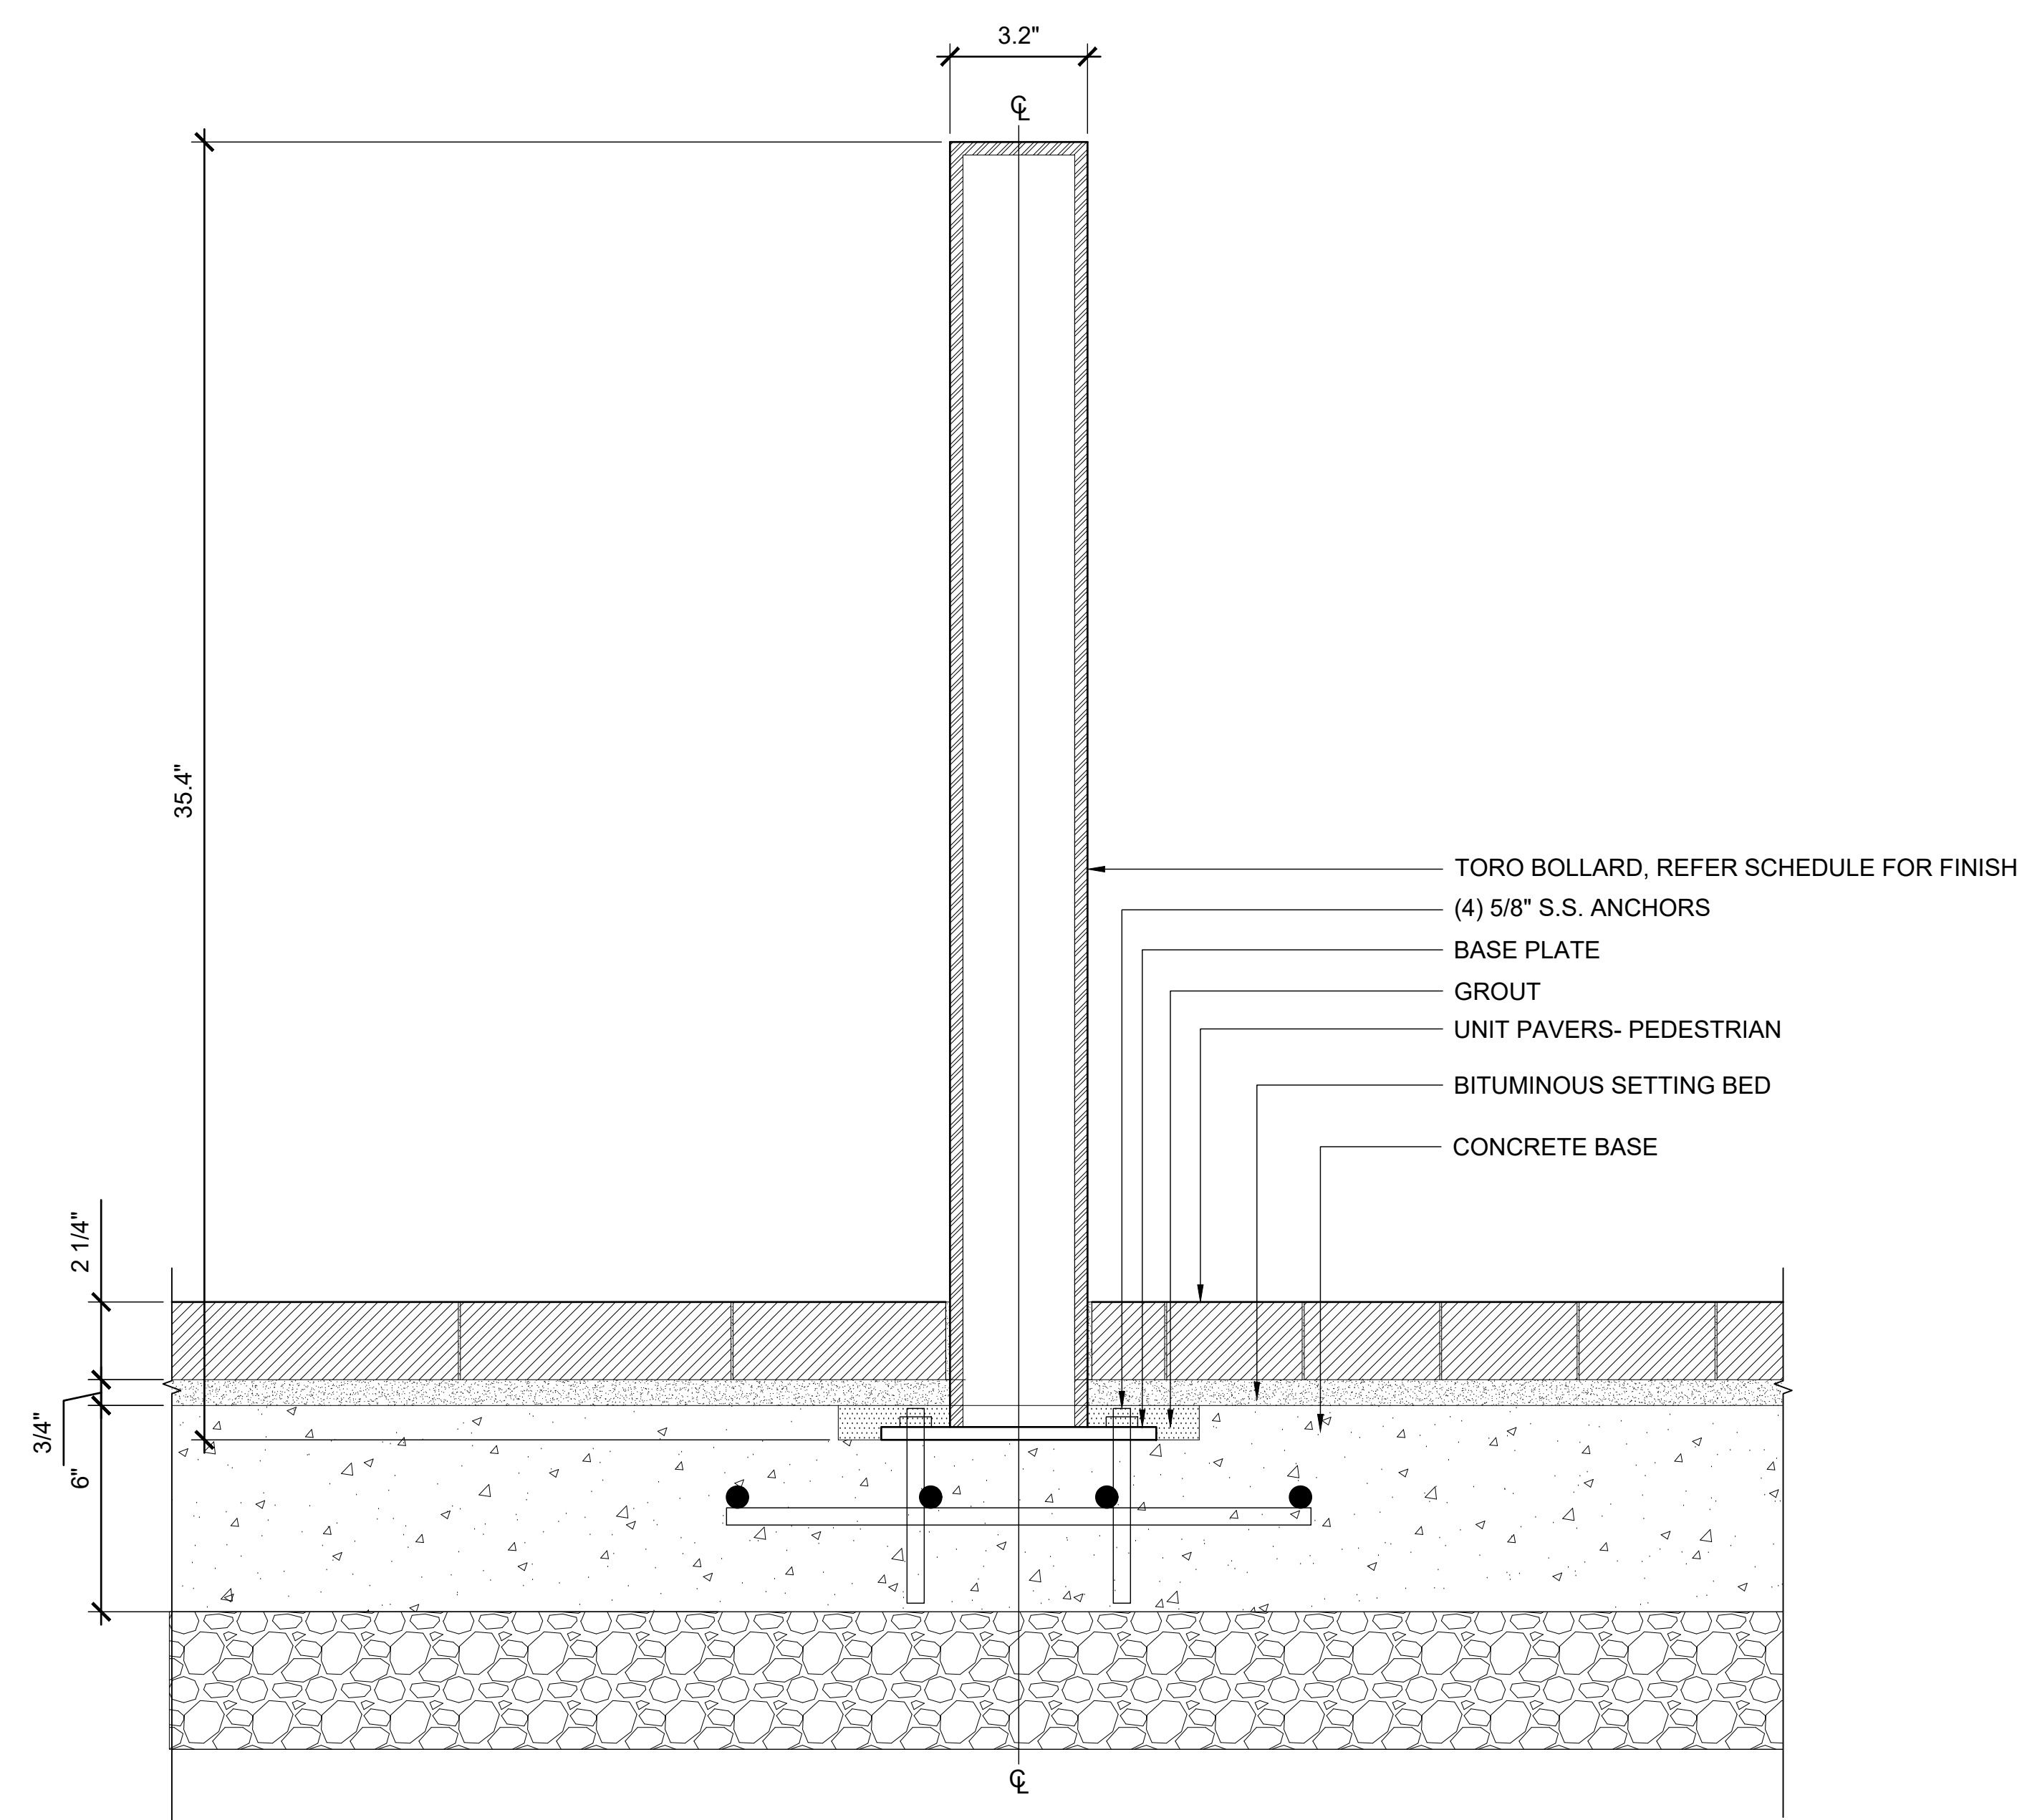

B TORO BOLLARD IN PAVERS
10 12 14 18" TYPICAL SECTION

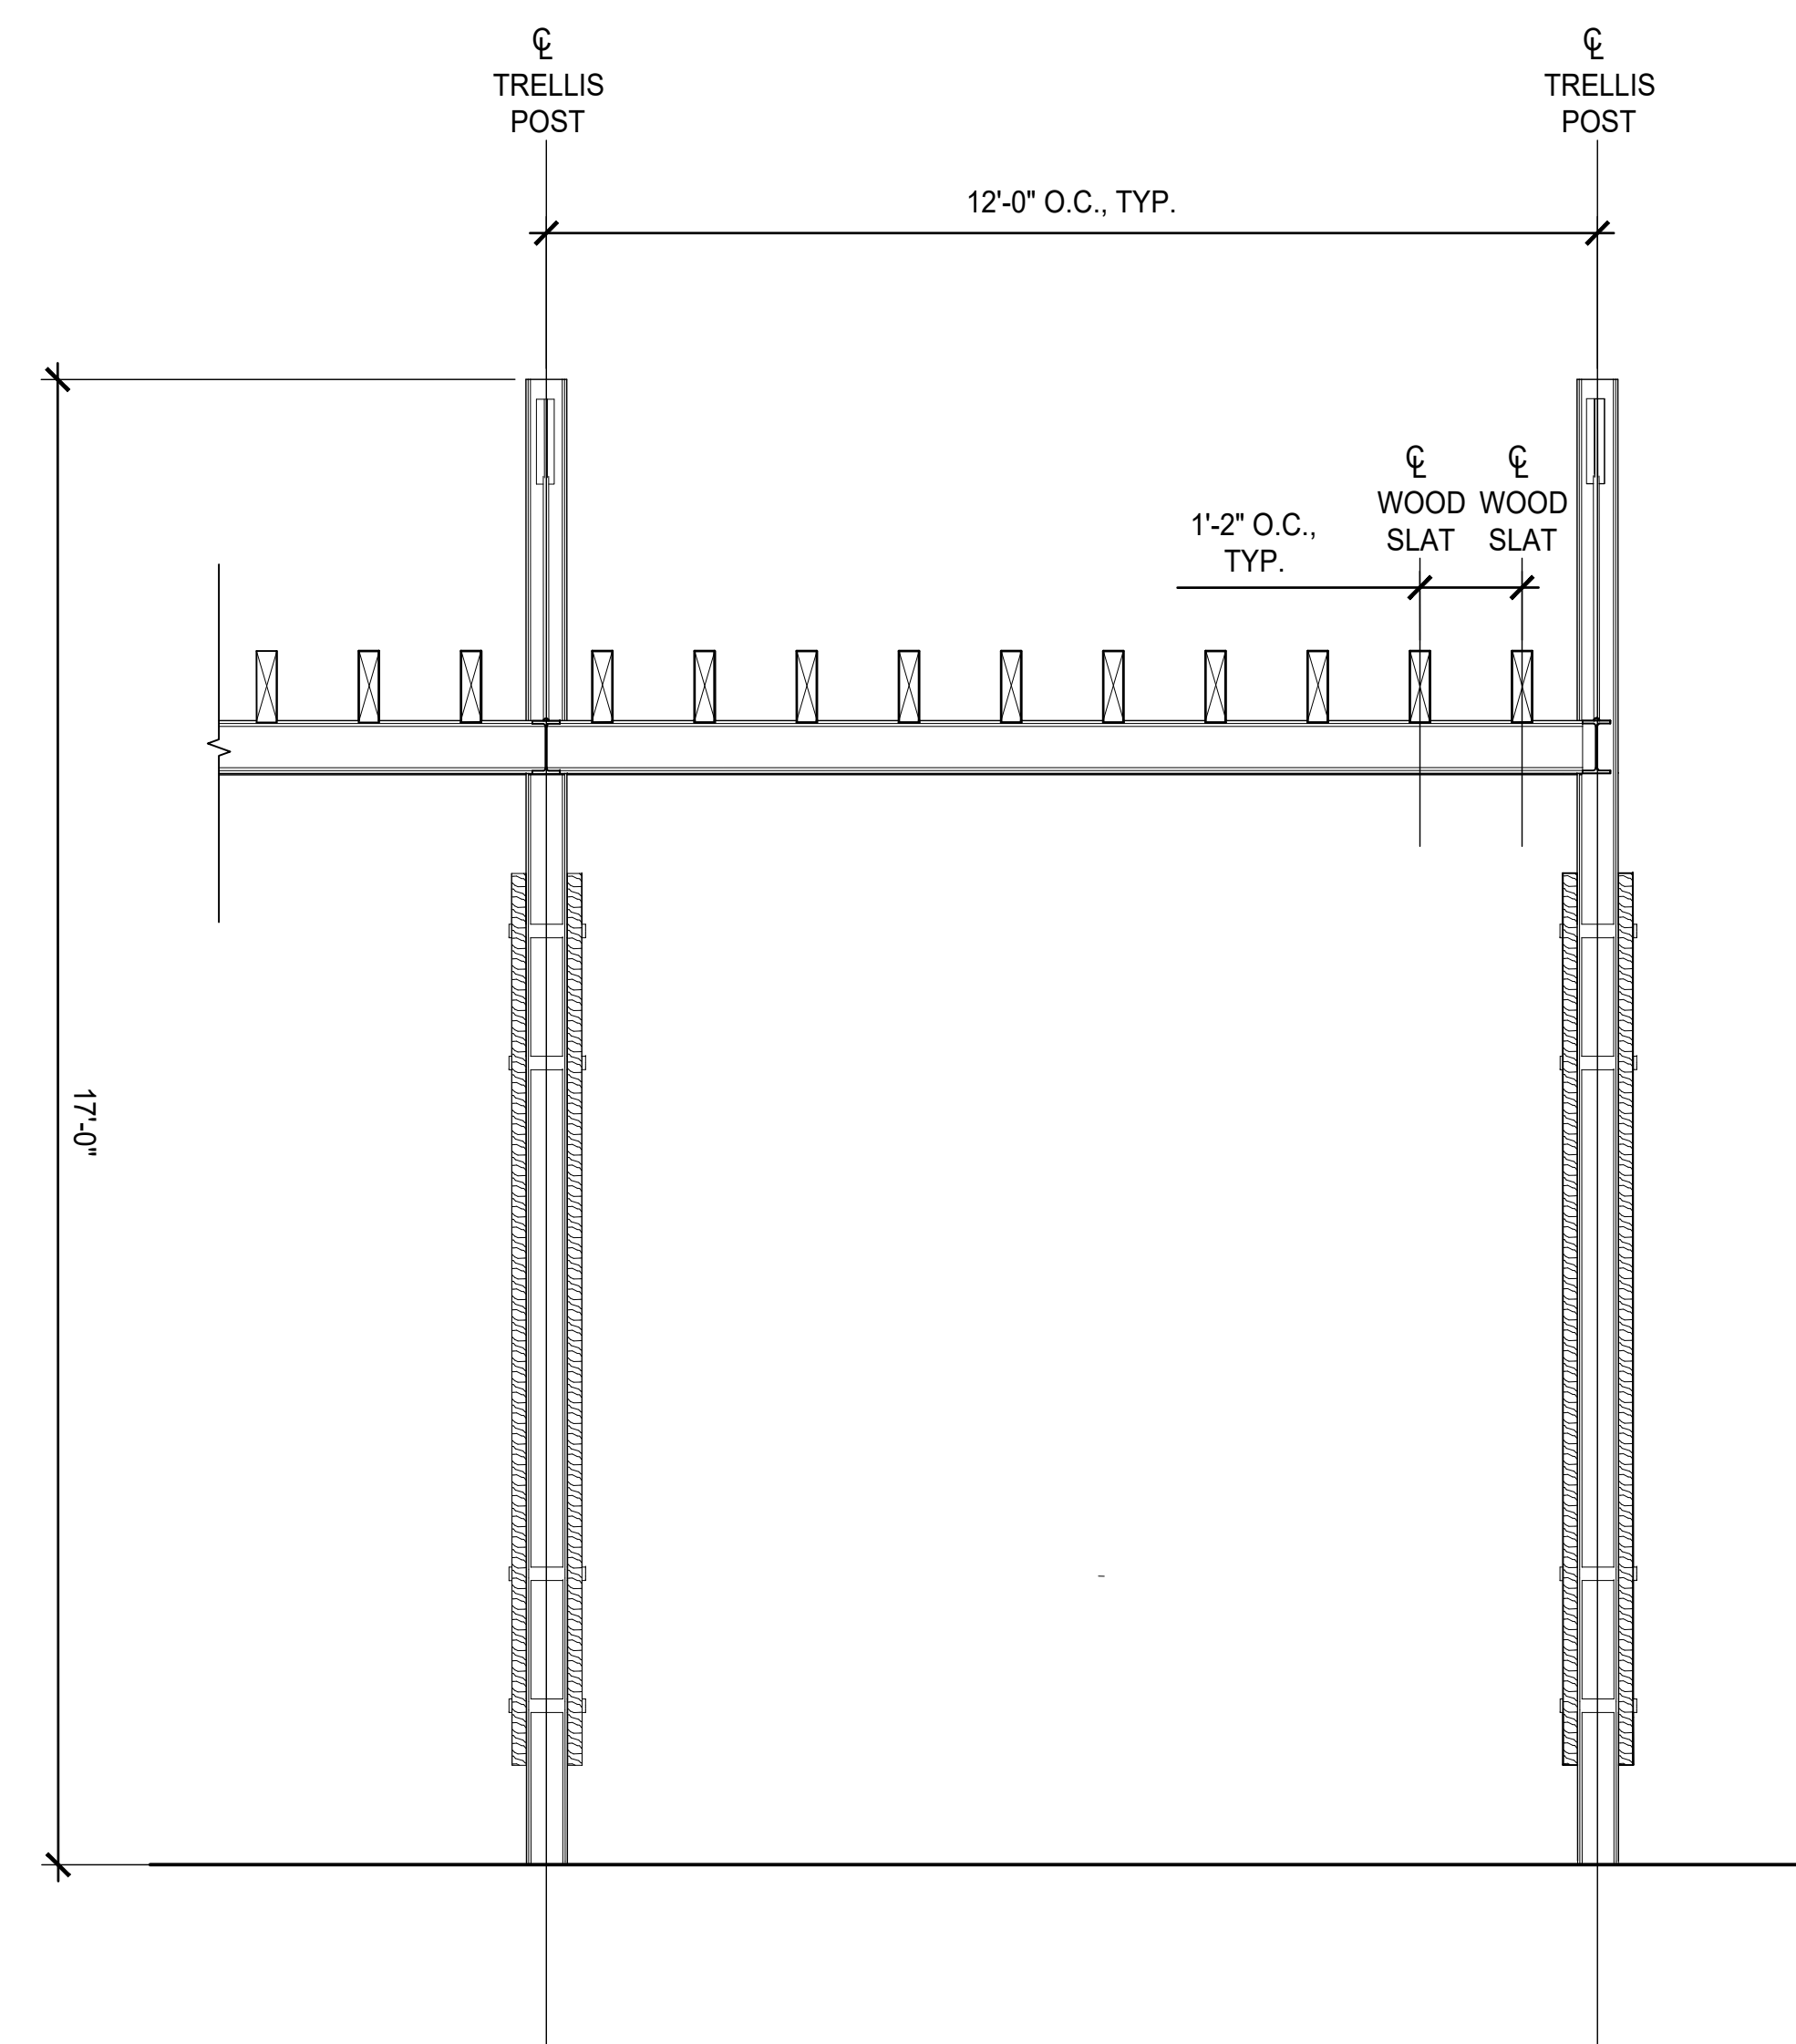

C TRELLIS
10 11 12 14" ELEVATION

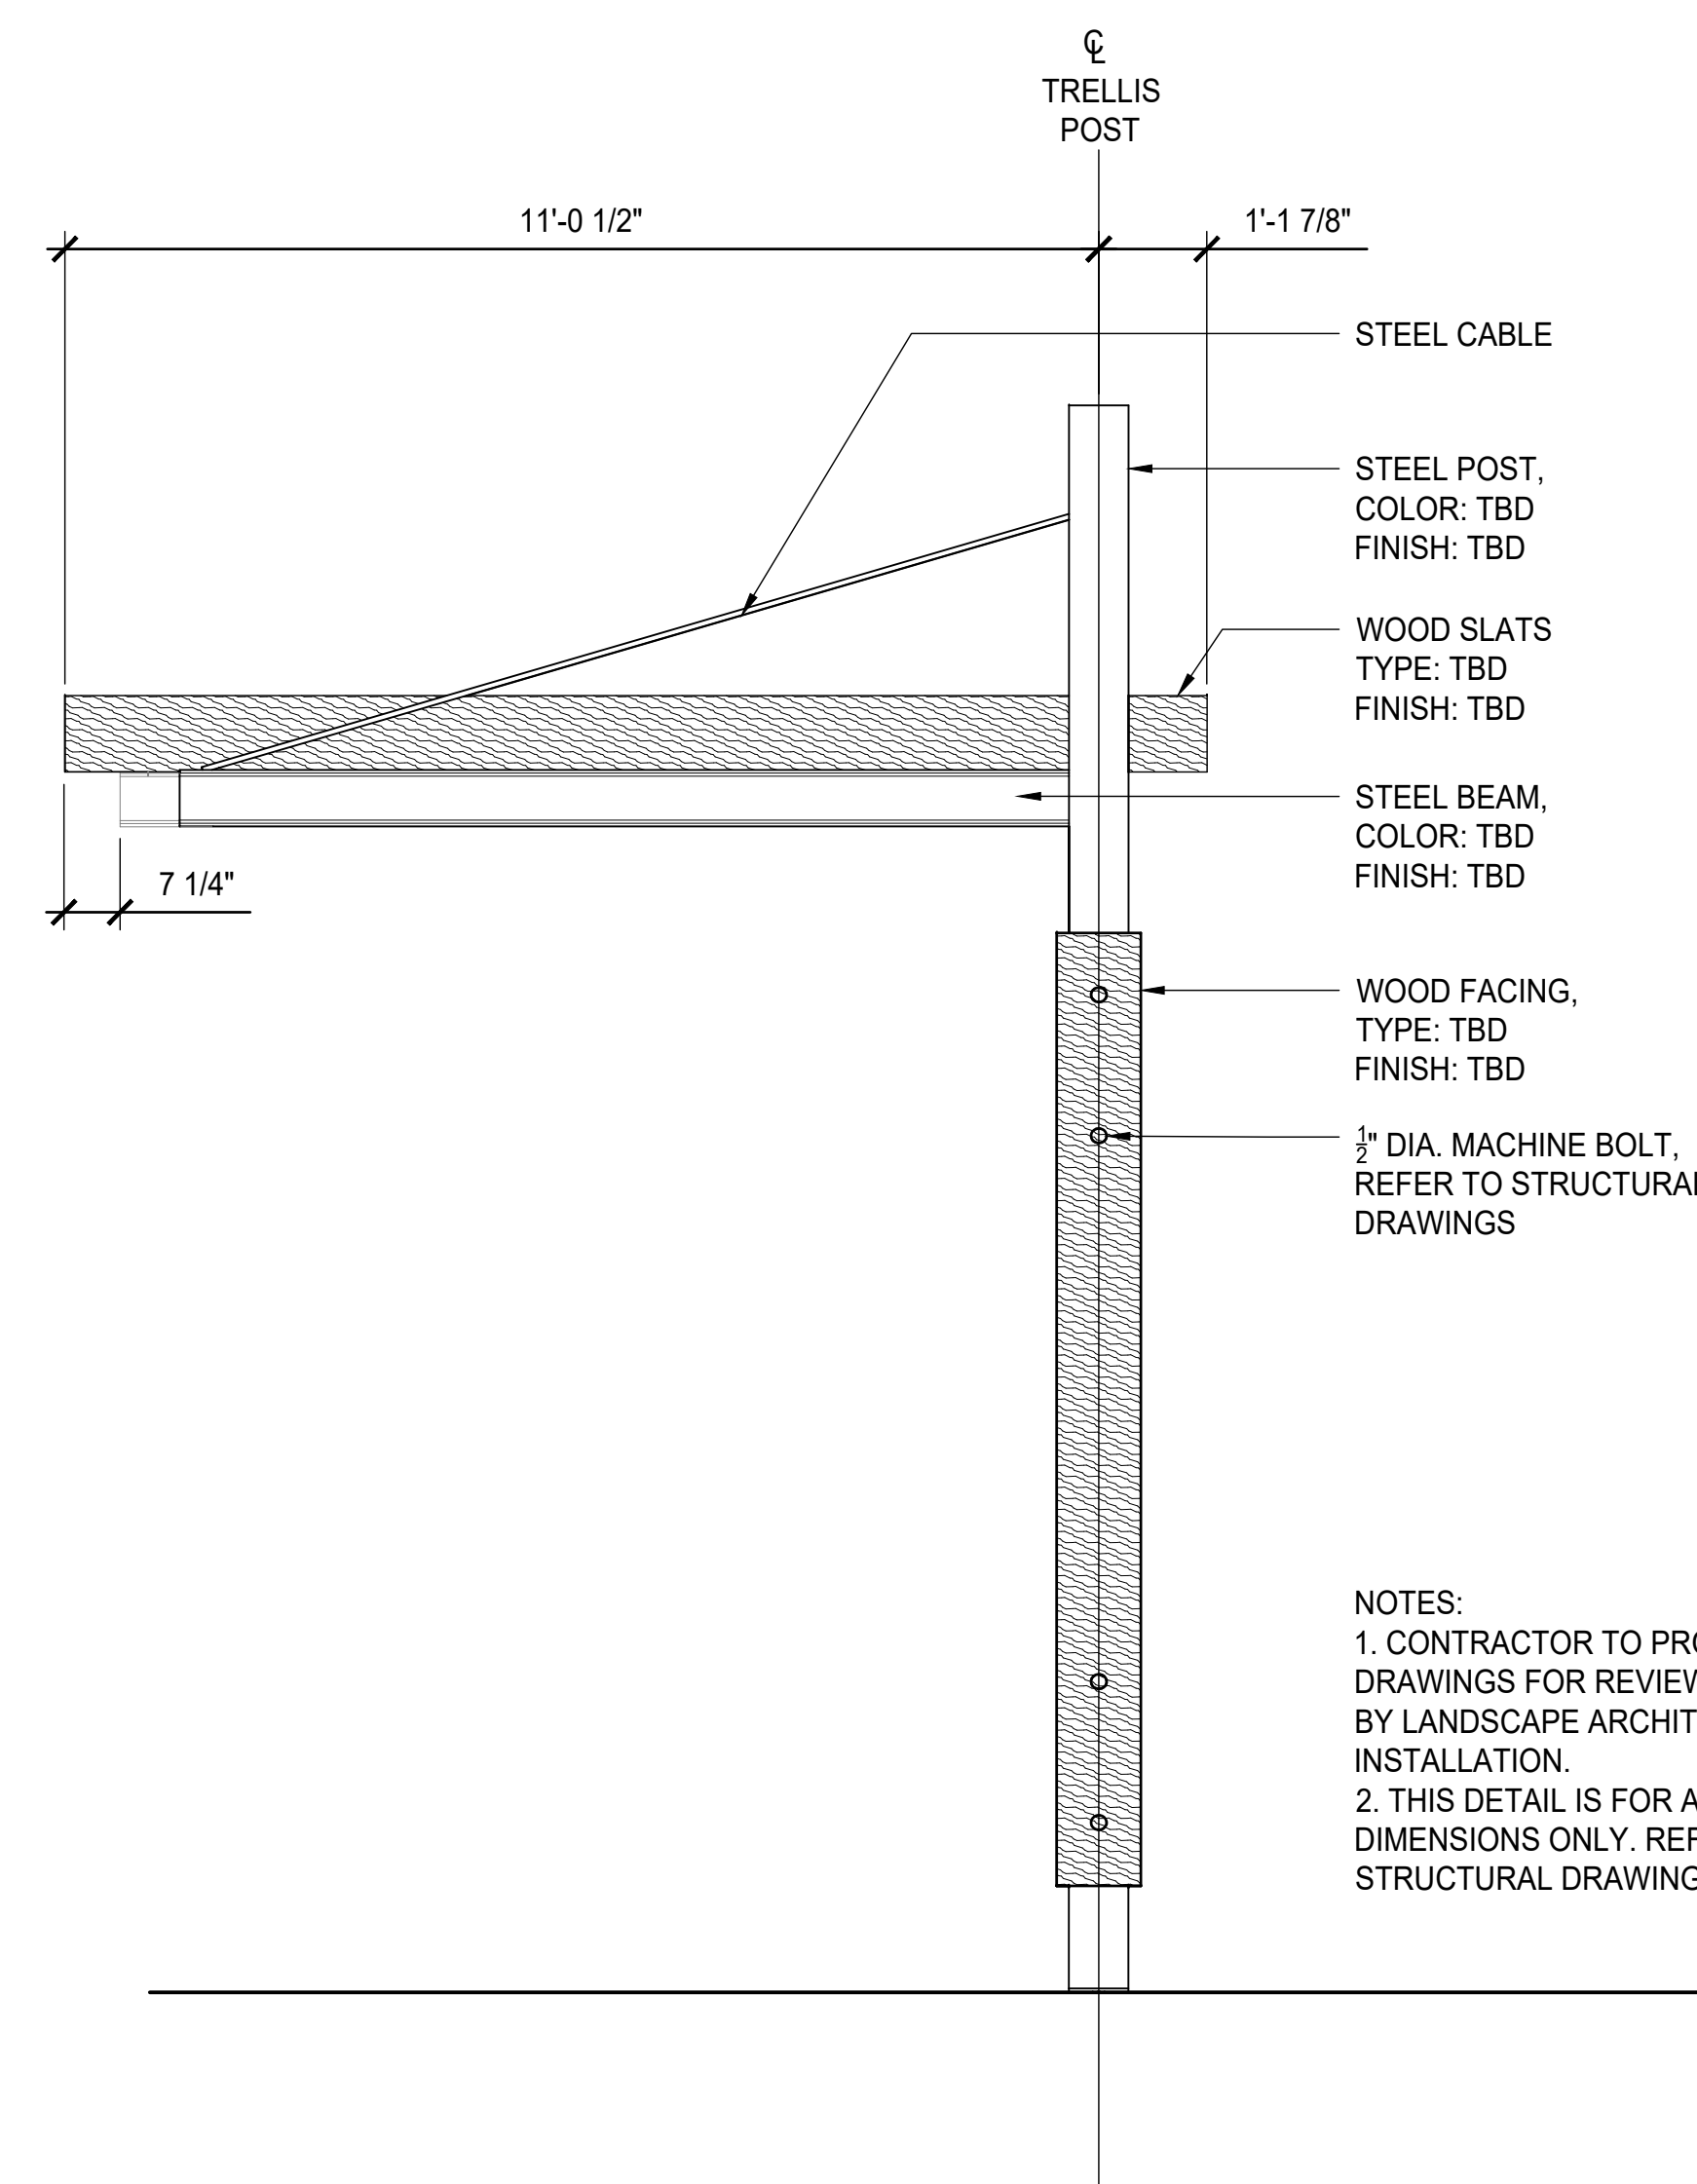

NOTES:
1. CONTRACTOR TO PROVIDE SHOP DRAWINGS FOR REVIEW AND APPROVAL BY LANDSCAPE ARCHITECT PRIOR TO INSTALLATION.
2. THIS DETAIL IS FOR APPEARANCE AND DIMENSIONS ONLY. REFER TO STRUCTURAL DRAWINGS FOR DETAIL.

Consulted by: EWINGCOLE
CONSULTANTS
CIVIL SITE ENGINEERS
59A TRICE MANAGEMENT
2 River Street, Suite 100
Baltimore, MD 21202
Phone: 301-947-3733
LAND PLANNERS & LANDSCAPE ARCHITECTS:
WAF
405 East Lister Alley
Columbia, MD 21045
Phone: 410-321-2700
STRUCTURAL ENGINEERS:
FALSTY ENGINEERS, INC.
815 Light Street
Baltimore, MD 21202
Phone: 410-511-1800
MEDOFF ENGINEERS:
JENKINS ENGINEERING, INC.
8817 Forest Road
Hempstead, MD 21088
Phone: 410-321-1300
SUSTAINABILITY CONSULTANTS:
LOWE PARTNERSHIPS, LLC
100 Light Street
Baltimore, MD 21202
Phone: 410-681-0100

KEY PLAN

PRINCIPAL
ANDY KNIGHT, PLA
PROJECT MANAGER
RICK ESPE, PLA
Professional Certification: I certify that these documents were prepared or approved by me, and that I am a duly licensed landscape architect under the laws of the State of Maryland.
License No: 01-4189 Expiration Date: 01/26/23

REVISIONS

NO.	BY	DESCRIPTION	DATE

SITE PLAN AMENDMENT G:
81995045G
9800 MEDICAL CENTER DRIVE

SITE PLAN 81995045G
DEVELOPER'S CERTIFICATE
The Undersigned agrees to execute all the features of the Site Plan Approval No. 81995045G, including Approval Conditions, Development Program and Certified Site Plan.
Developer's Name: ARE-Maryland No.24, LLC. William DePippo
Company Contact Person
Address: 946 Clopper Road, Gaithersburg, MD 20878
Phone: 301-947-1770
Signature: _____

ALEXANDRIA
ALEXANDRIA REAL ESTATE EQUITIES, INC
9800 MEDICAL CENTER DRIVE
BUILDING E & PARKING DECK

ROCKVILLE, MD 20850
DRAWN BY: DB DATE: 02-19-2021
PROJECT NO.: SCALE:
DRAWING NAME:
DETAILS
FLOOR/SECTION/PHASE: DD DRAWING NO.: L4.3