


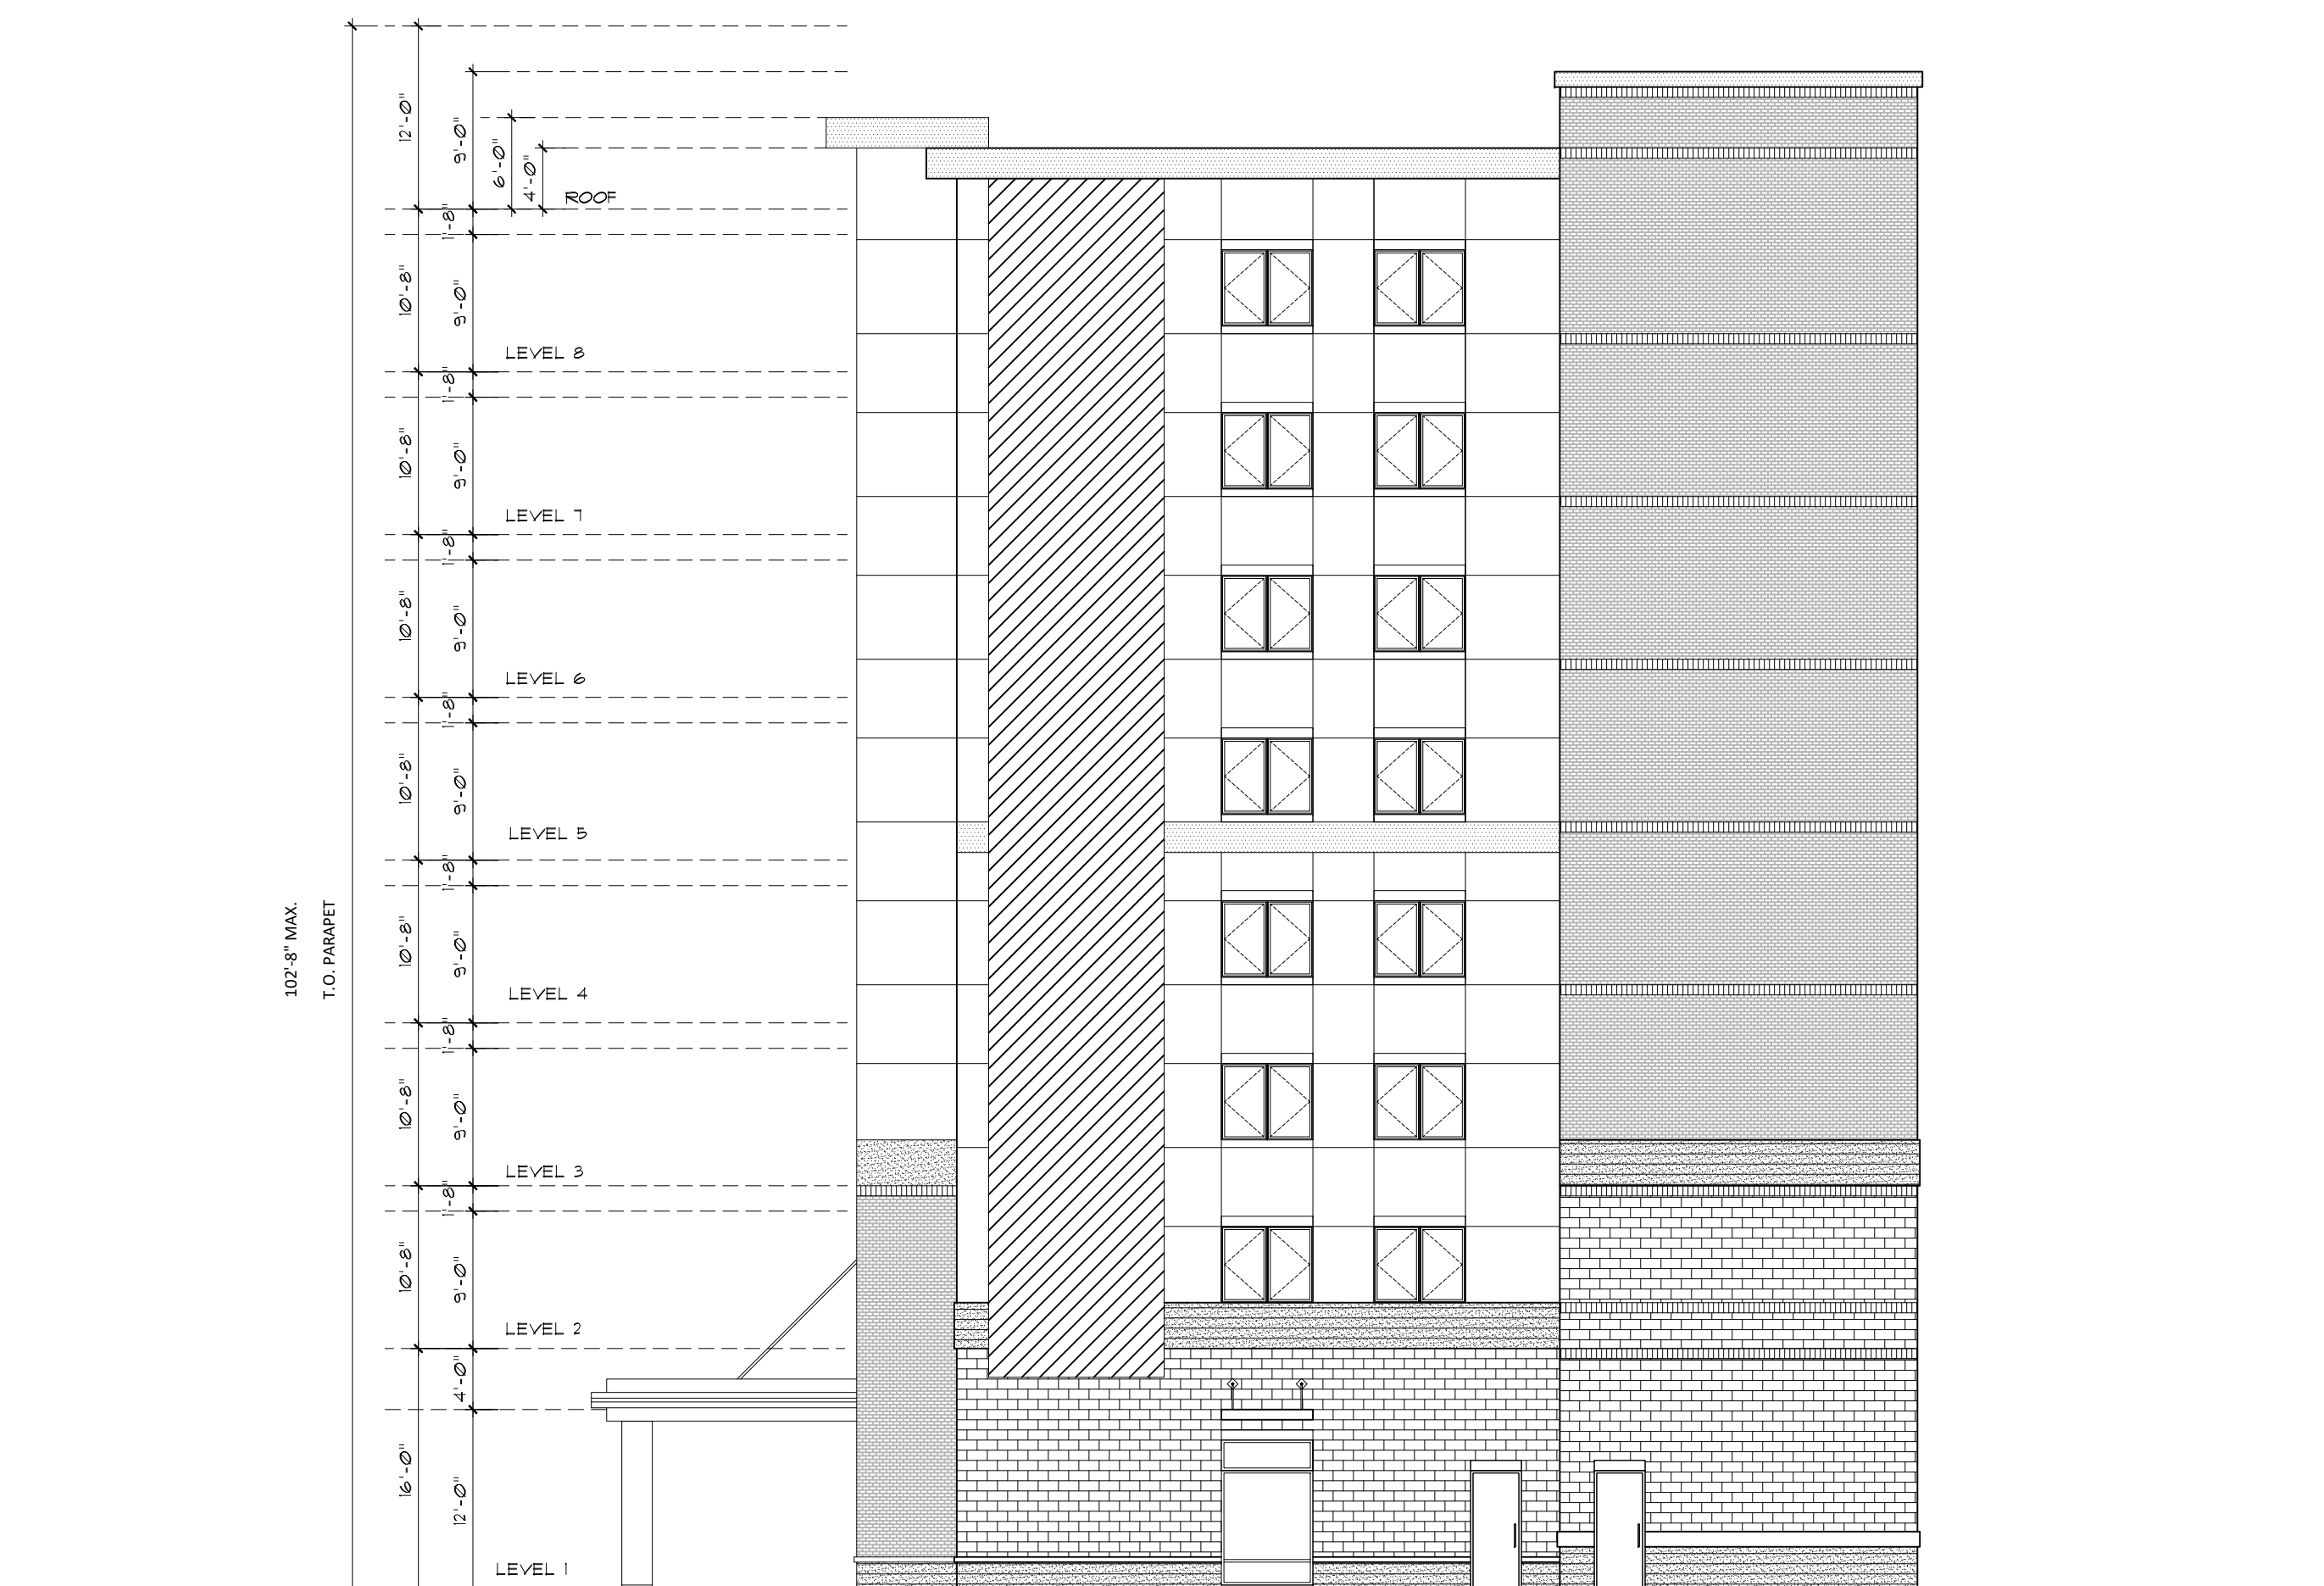

REAR ELEVATION-SOUTH BLOCK

SCALE: 1/8" = 1'-0"
 0 5 FEET 10 FEET 20 FEET



RIGHT SIDE ELEVATION-SOUTH BLOCK

SCALE: 1/8" = 1'-0"
 0 10 FEET

COUNTY STAMP

ARCHITECT
d b a
 DANIEL BALL &
 ASSOCIATES
 ARCHITECTS • PLANNERS
 5512 TWIN KNOLLS ROAD
 SUITE 210
 COLUMBIA, MD. 21045
 PHONE: (410) 719-0408
 WWW.DBA-ARCH.NET
 ©Copyright 2020

SEAL

PROJECT
 CENTURY LOTS 2,3, AND 4
 HOTEL

SHEET TITLE
 ELEVATIONS

REV. NO.	DATE	DESCRIPTION

ORIGINAL ISSUE DATE	DRAWN BY AM
SCALE AS NOTED	CHECKED BY AW
SHEET NO. A2.3	