


COMBINED BASEMENT FLOOR PLAN FOR BUILDINGS H AND G
260 PARKING SPACES

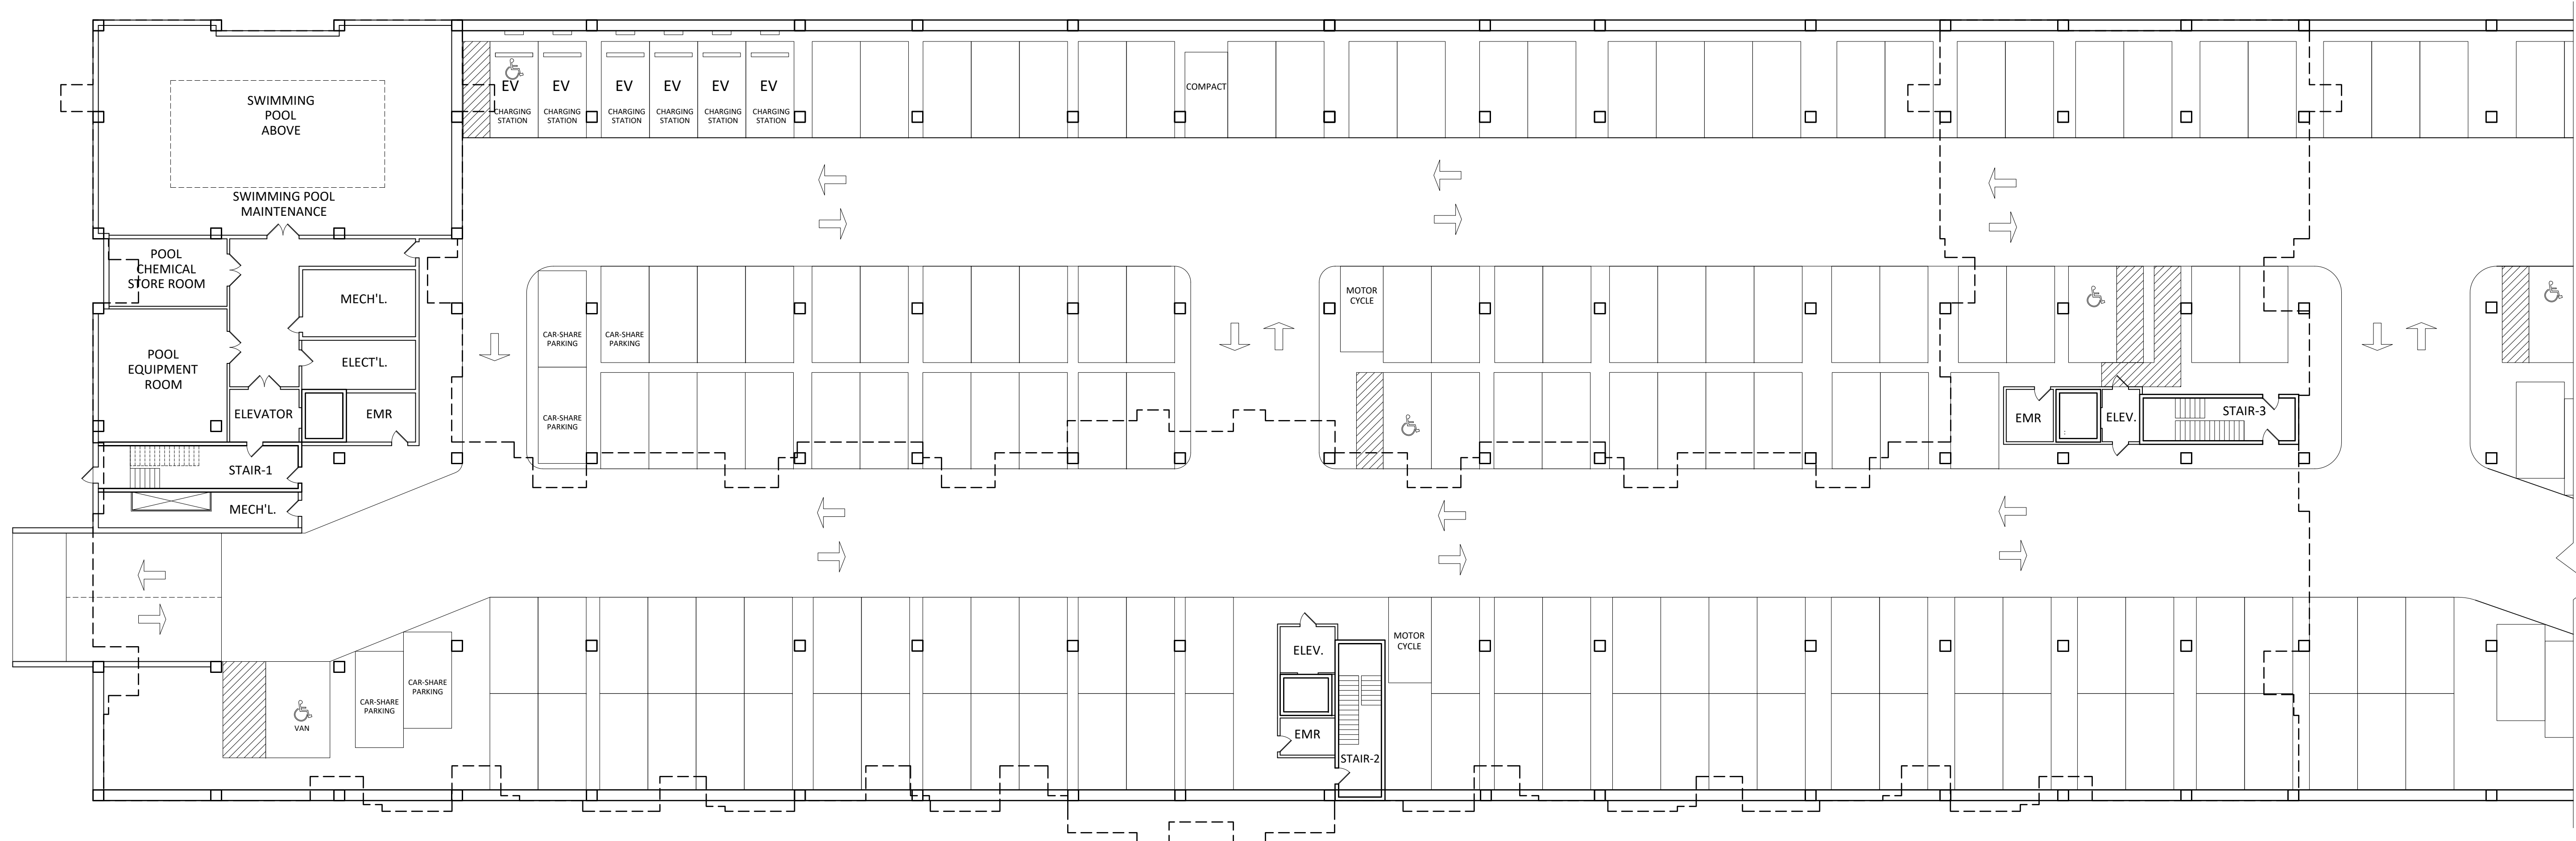

BASEMENT FLOOR PLAN-BUILDING H

SCALE: 0 5 FEET 10 FEET 20 FEET

COUNTY STAMP

ARCHITECT
WADE
ARCHITECTURE
HAGERSTOWN, MD 240-452-4638
COLUMBIA, MD 410-715-0408

SEAL

PROJECT
CENTURY LOTS 2,3, AND 4
RESIDENTIAL-H

SHEET TITLE
BASEMENT FLOOR PLAN

REV. NO.	DATE	DESCRIPTION

ORIGINAL ISSUE DATE	DRAWN BY AM
SCALE AS NOTED	CHECKED BY AW
SHEET NO.	A3.1