


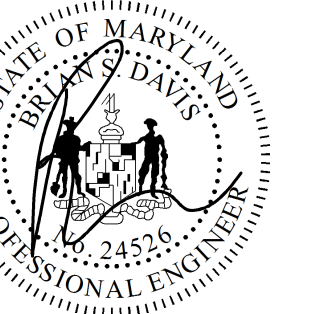

Professional Certification. I hereby certify that these documents were prepared or approved by me, and that I am a duly licensed professional engineer in the State of Virginia.
License No. 24526, Expiration Date: 10/30/2023.



06/15/2022 BSD

ISSUE FOR
DESIGN DEVELOPMENT

ISSUE DATE
06.02.2022

REVISIONS

NO.	REASON	DATE


PROJECT TEAM
PRINCIPAL IN CHARGE
Scott Brideau
PROJECT MANAGER
Jason Slatinsky
DESIGN TEAM
Design Team

PROJECT NAME
Burtonsville Crossing
Renovation

PROJECT NO.
2611752800

SHEET TITLE
PARTIAL SITE
PHOTOMETRIC
CALCULATIONS

SHEET NUMBER
E202

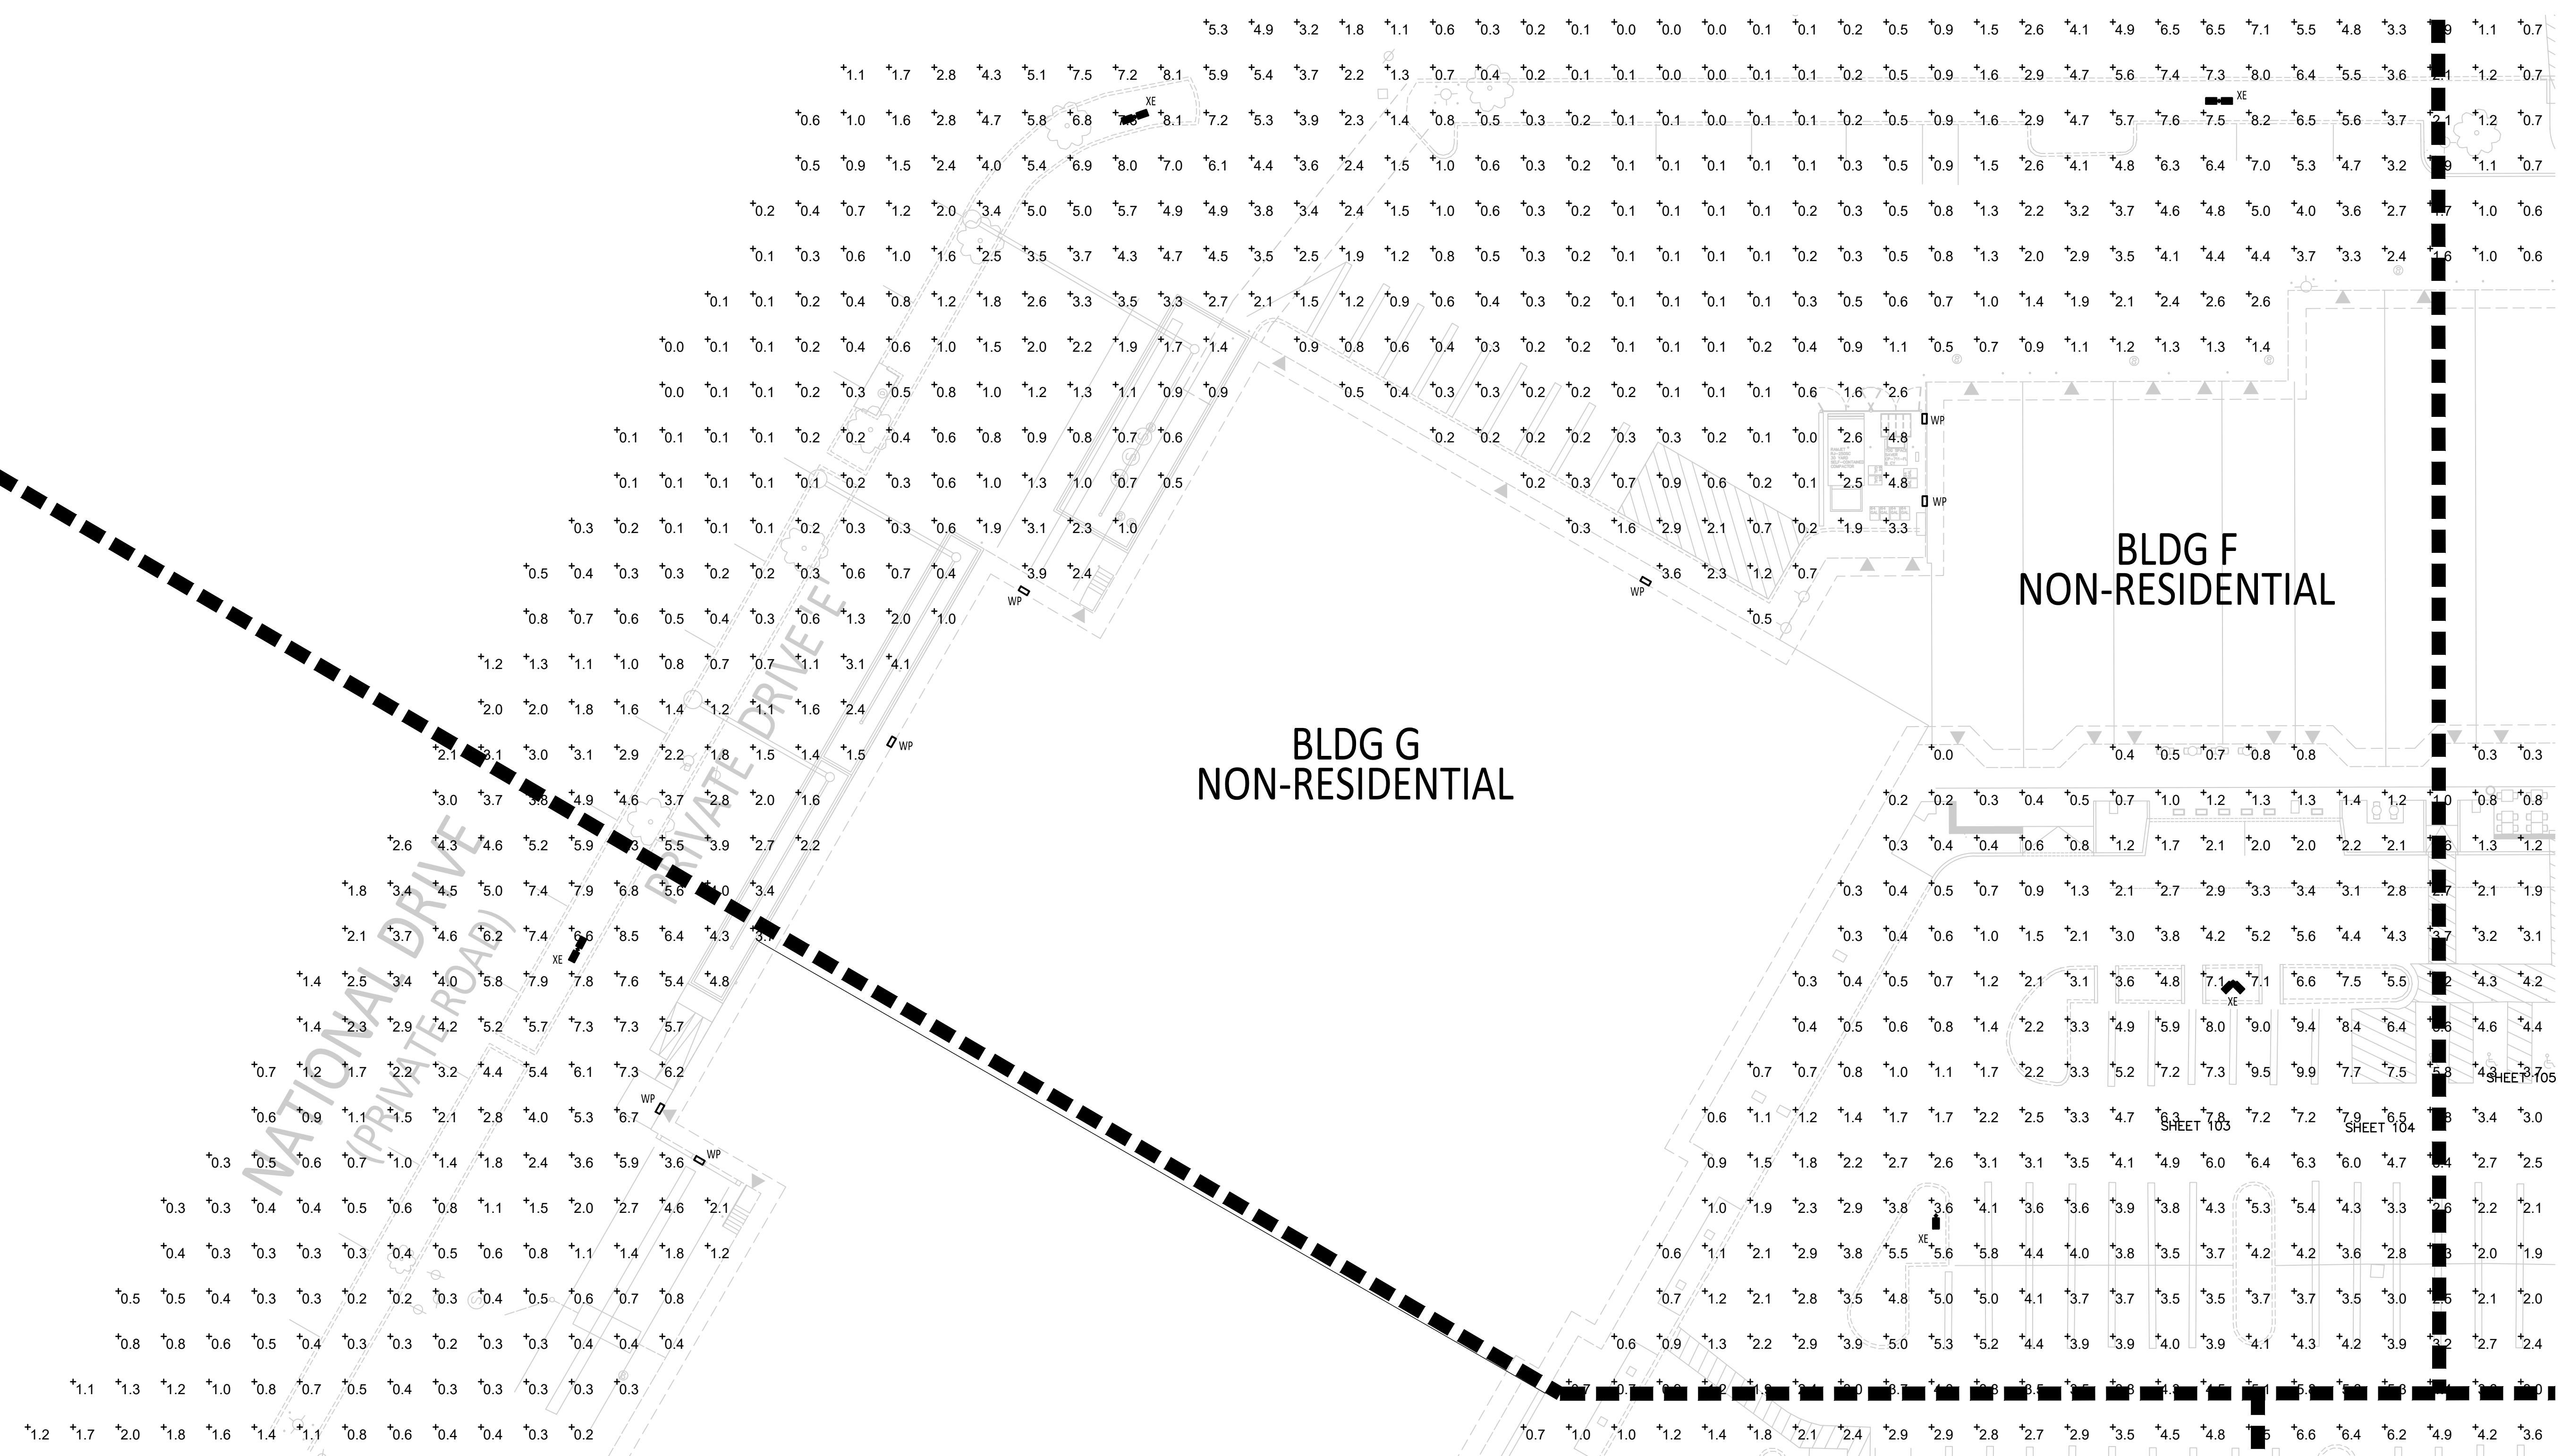

1 PARTIAL SITE LIGHTING CALCULATIONS
E202 1" = 20'

SEE SHEET E201 FOR LIGHTING INFORMATION.

DEVELOPER'S CERTIFICATE
The Undersigned agrees to execute all the features of the Site Plan Approval No. 81985104A, including Approval Conditions, Development Program, and Certified Site Plan.

Developer's Name: Burtonsville (E&A), LLC William Caldwell
Company Contact Person

Address: 1272 5th Street NE, Suite 200
Washington, DC 20002

Phone: (202) 902-2600

Signature: *William Caldwell*
William Caldwell, Managing Director