


HARDSCAPE MATERIAL LEGEND

(A-1)	PROPOSED CONCRETE FINISH TYP. BRCKM FINISH EXPOSED AGGREGATE, OR COLORED CONCRETE
(C-1)	CRUSHED GRANITE FOR PEDESTRIAN AREAS (SEE DETAIL 3, SHEET 16)
(E-1)	PAVERS (SEE ARCHITECTURAL PLANS)
(F-1)	ARTIFICIAL TURF LAWN (SEE DETAIL 8, SHEET 16)

LEGEND

	EX. CONTOURS
	PROP. CONTOURS
	EX. BUILDING
	PROP. BUILDING (NON-RESIDENTIAL)
	EX. STREAM
	PROP. CURB
	PROP. FLUSH CURB
	PROP. MOUNTABLE CURB
	EX. SIDEWALK
	PROP. SIDEWALK
	EX. ELECTRIC
	EX. GAS
	EX. SEWER
	PROP. SEWER
	EX. WATER
	PROP. WATER
	EX. STORM DRAIN
	PROP. STORM DRAIN
	PROP. LIMIT OF DISTURBANCE
	EX. OVER HEAD WIRE
	EXISTING TREE LINE
	EX. FENCE
	LIMITS OF SITE PLAN AMENDMENT
	CAR SHARE PARKING SPACES
	CAR POOL PARKING SPACES
	ELECTRIC VEHICLE PARKING SPACES
	PROP. LIGHT POLE
	PROP. PARKING LOT LIGHT POLE

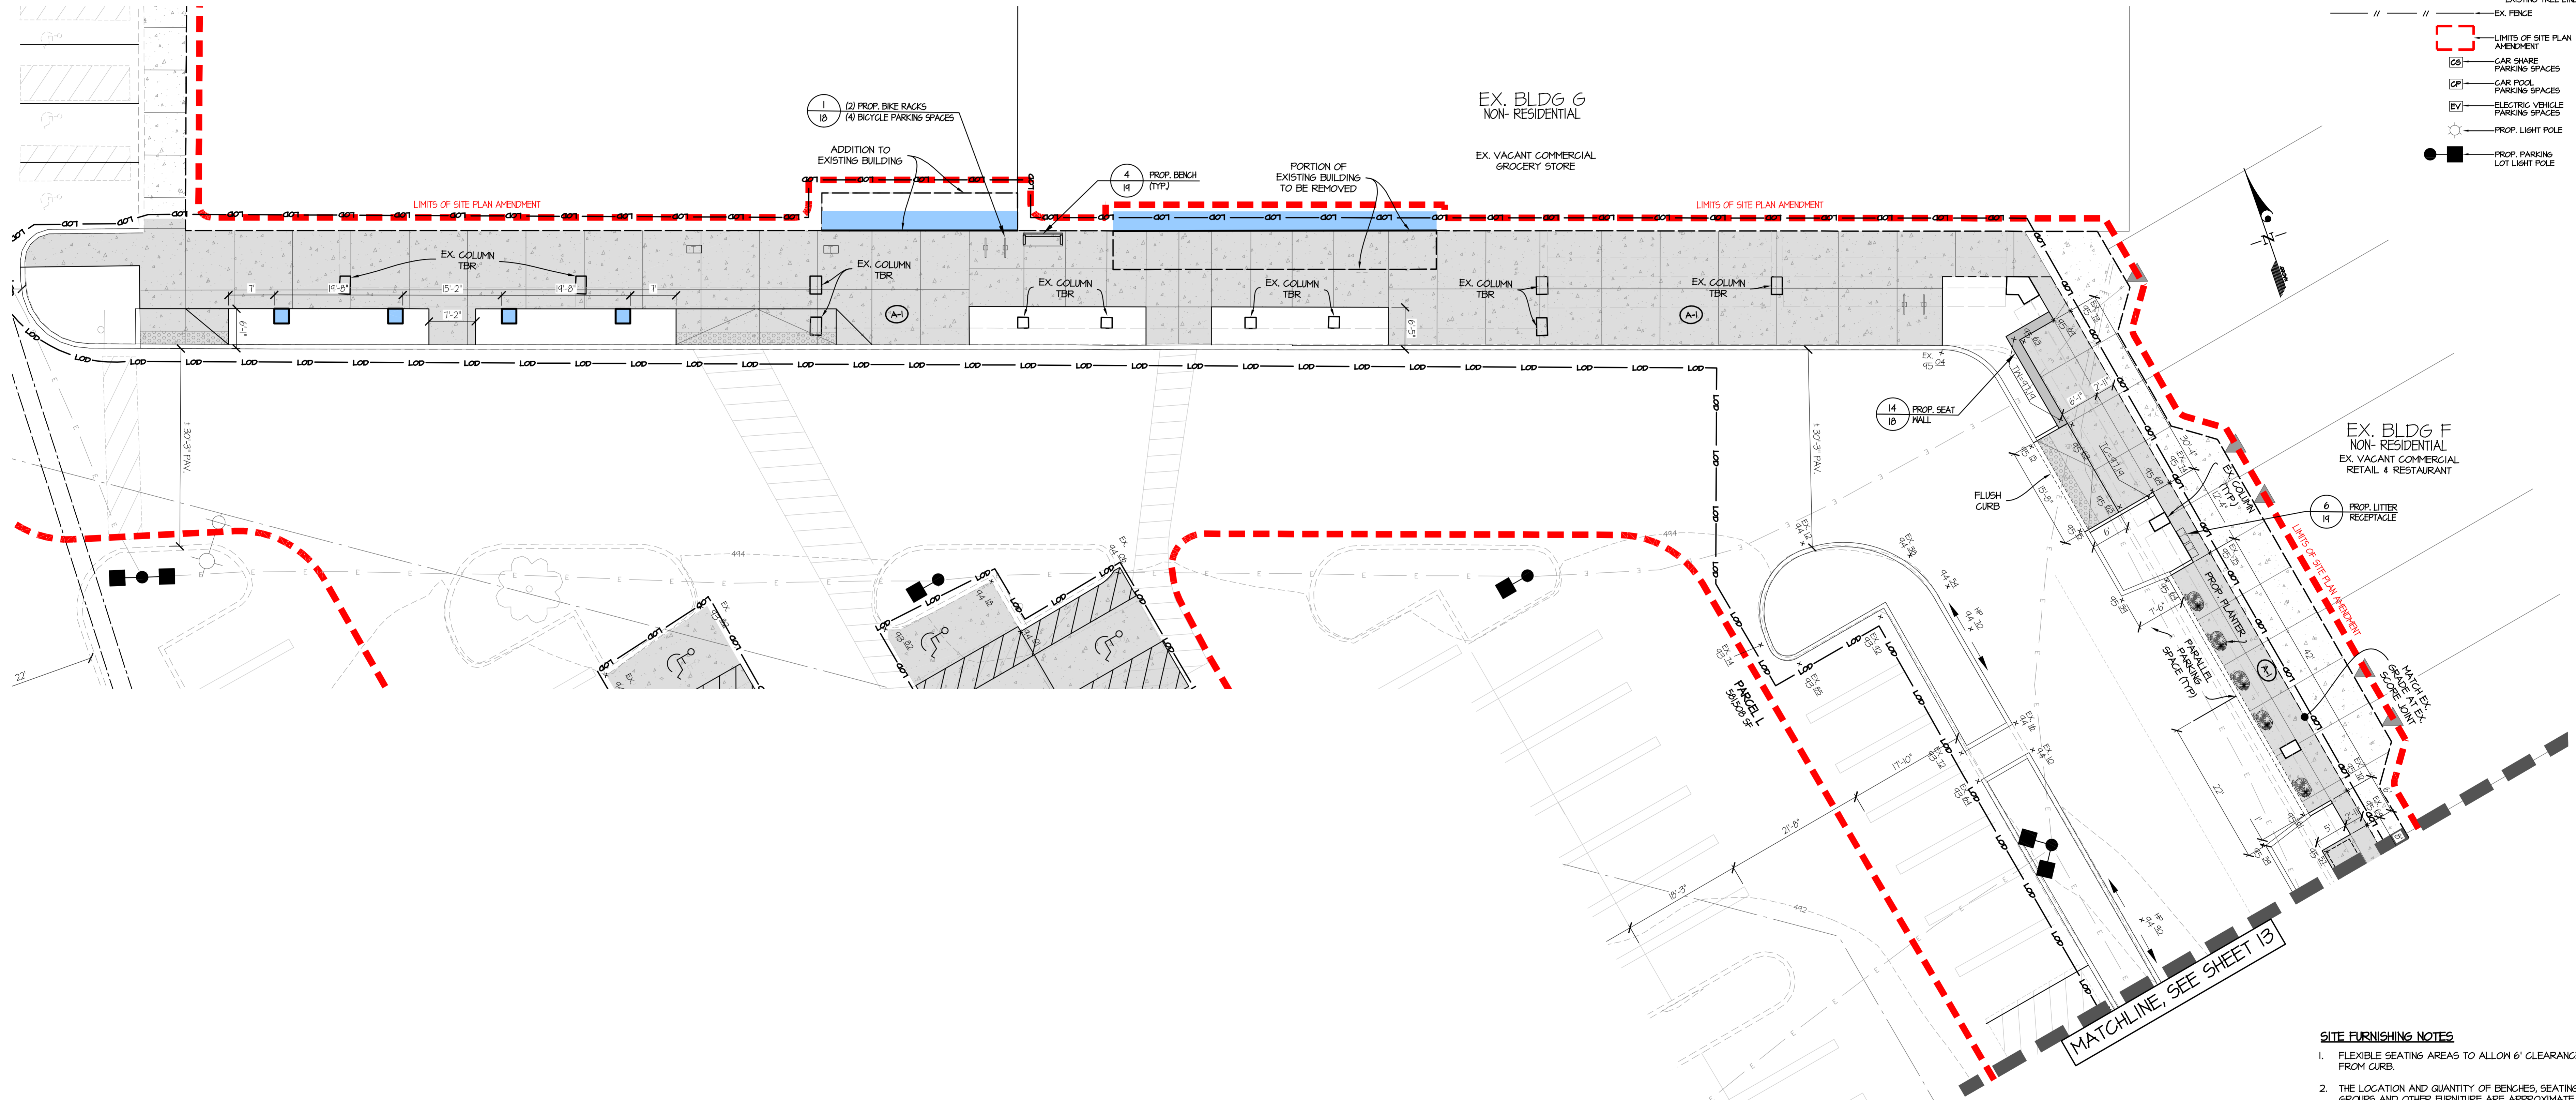

Amendment 81985104A Summary:

1. Frontage Improvements along Old Columbia Pike.
2. Partial demolition of existing buildings.
3. New Retail Buildings.
4. Parking Modifications and revisions to meet ADA requirements.
5. Updates to on-site lighting, landscape, pedestrian circulation and open space.

SITE FURNISHING NOTES

1. FLEXIBLE SEATING AREAS TO ALLOW 6' CLEARANCE FROM CURB.
2. THE LOCATION AND QUANTITY OF BENCHES, SEATING GROUPS AND OTHER FURNITURE ARE APPROXIMATE AND MAY VARY BASED ON THE LOCATION AND USE OF TENANTS, AND SPECIFIC TENANT REQUIREMENTS.
3. FURNITURE SETTINGS AND DINING WILL BE MOVEABLE AND WILL BE STORED SEASONALLY AS NEEDED.


DEVELOPER'S CERTIFICATE
 The undersigned agrees to execute all the features of the Site Plan Approval No. 81985104A, including Approval Conditions, Development Program, and Certified Site Plan.

Developer's Name: Burtonsville (E&A), LLC Contact Person: William Caldwell
 Address: 1272 5th Street NE, Suite 200
Washington, DC 20002
 Phone: (202) 902-2600
 Signature: William Caldwell, Managing Director



GLW
 PLANNING | ENGINEERING | SURVEYING
 3809 NATIONAL DRIVE | SUITE 250 | BURTONSVILLE, MD 20896 | (GLWPA.COM)
 PHONE: 301-421-4024 | BALT: 410-880-1850 | DC/VA: 301-489-2524 | FAX: 301-421-4188

DESIGNED BY				
DRAWN BY	KAB			
CHECKED BY	TML			
DATE	81985104A	REVISION	BY	APPR.

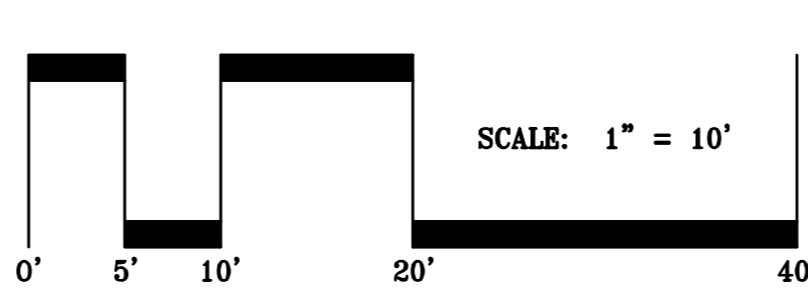

PREPARED FOR:
 Burtonsville (E&A), LLC
 1272 5th Street NE
 Suite 200
 Washington, DC 20002
 Attn: Jim McKenney
 202-902-2600

SCALE	1"=10'
ZONING	ORT-1.5 (C-1.0 R-1.25, H-75)
DATE	DEC. 2022
TAX MAP	K5-562

HARDSCAPE PLAN
 BURTONSVILLE CROSSING SHOPPING CENTER
 PARCEL 'L' - BURTONSVILLE
 Plat No. 16306
 Deed Book 24792 Page 246
 COLESVILLE ELECTION DISTRICT No. 05
 MONTGOMERY COUNTY, MARYLAND

L:\CADD\DRAWINGS\16028\PLANS BY GLW\SITE PLAN\16028_S01-14-HARDSCAPE-D_SCALE.dwg