

NOTES:
1. WHERE SPECIFIC SITE FURNITURE IS IDENTIFIED, SUBSTITUTIONS WITH DIFFERENT FURNITURE MAY BE PERMITTED BY STAFF, AS LONG AS THE SUBSTITUTION IS IN KEEPING WITH THE CHARACTER AND DESIGN INTENT APPROVED BY THE PLANNING BOARD AND SHOWN ON THE CERTIFIED SITE PLAN.

Friendship Heights
Cherry Chase, MD

LANDSCAPE ARCHITECT
ParkerRodriguez
101 North Union Street, Suite 320
Alexandria, VA 22314
703.548.5010

OWNER
KRE PROPERTY OWNER, LLC
C/O DONCHOE DEVELOPMENT CO.
7101 WISCONSIN AVENUE, SUITE 700
BETHESDA, MD 20814


ARCHITECT
SK+I ARCHITECTURE
4600 EAST-WEST HIGHWAY, SUITE 700
BETHESDA, MARYLAND 20814
301.694.9300

CIVIL ENGINEER
MGH
9220 WIGHTMAN ROAD, SUITE 120
MONTGOMERY VILLAGE, MD 20886
301.670.0840



MANUFACTURER: ORE CONTAINERS
MODEL NAME: HIGH RECTANGLE - LARGE
MODEL NUMBER: 1110
DIMENSIONS: 60" L x 20" W x 24" H
FINISH/COLOR: CHARCOAL GREY
OPTIONS: DRAIN HOLES, IRRIGATION SLEEVES

01 PLANTER - TYPE A
NOT TO SCALE

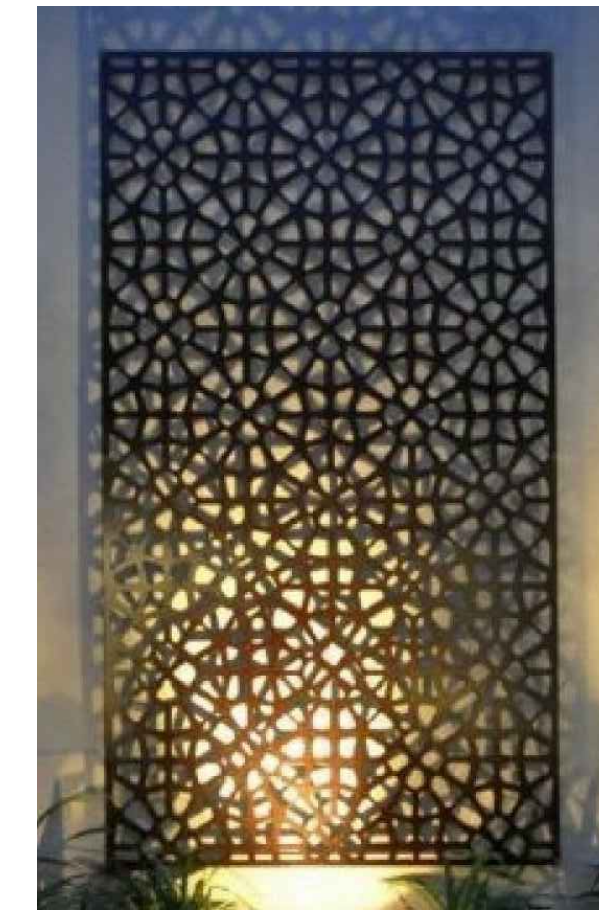


MANUFACTURER: TBD
MODEL NAME: -
MODEL NUMBER: -
DIMENSIONS: 84" H x 48" W
FINISH/COLOR: WEATHERED STEEL
OPTIONS: -

05 DECORATIVE WALL PANEL
NOT TO SCALE





MANUFACTURER: ORE CONTAINERS
MODEL NAME: BOWL PLANTER - MEDIUM & LARGE
MODEL NUMBER: 1207
DIMENSIONS: MD: 34" Ø x 15" H, LG: 47" Ø x 21" H
FINISH/COLOR: CHARCOAL GREY
OPTIONS: DRAIN HOLES, IRRIGATION SLEEVES

02 PLANTER - TYPE B
NOT TO SCALE

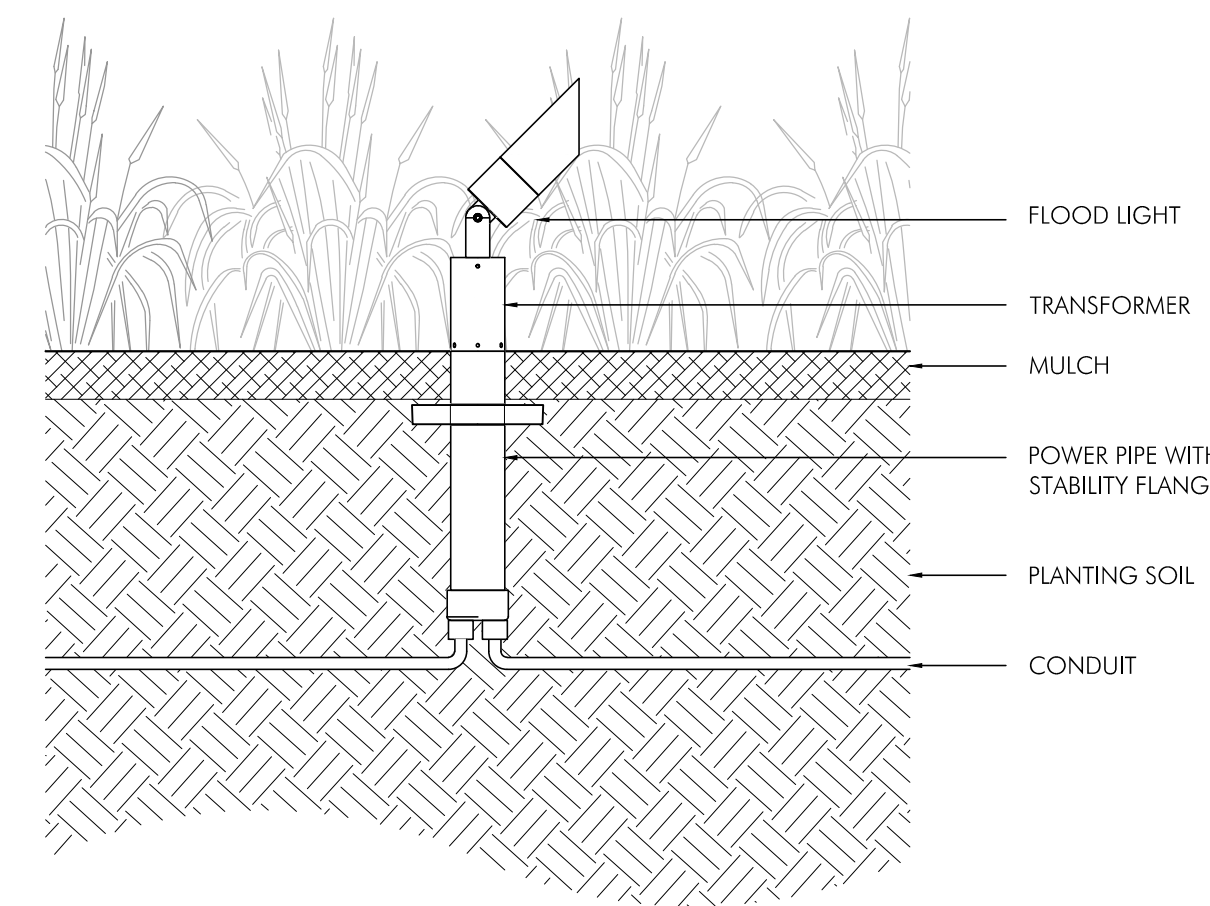


06 TREE ACCENT LIGHT
1-1/2" = 1'-0"

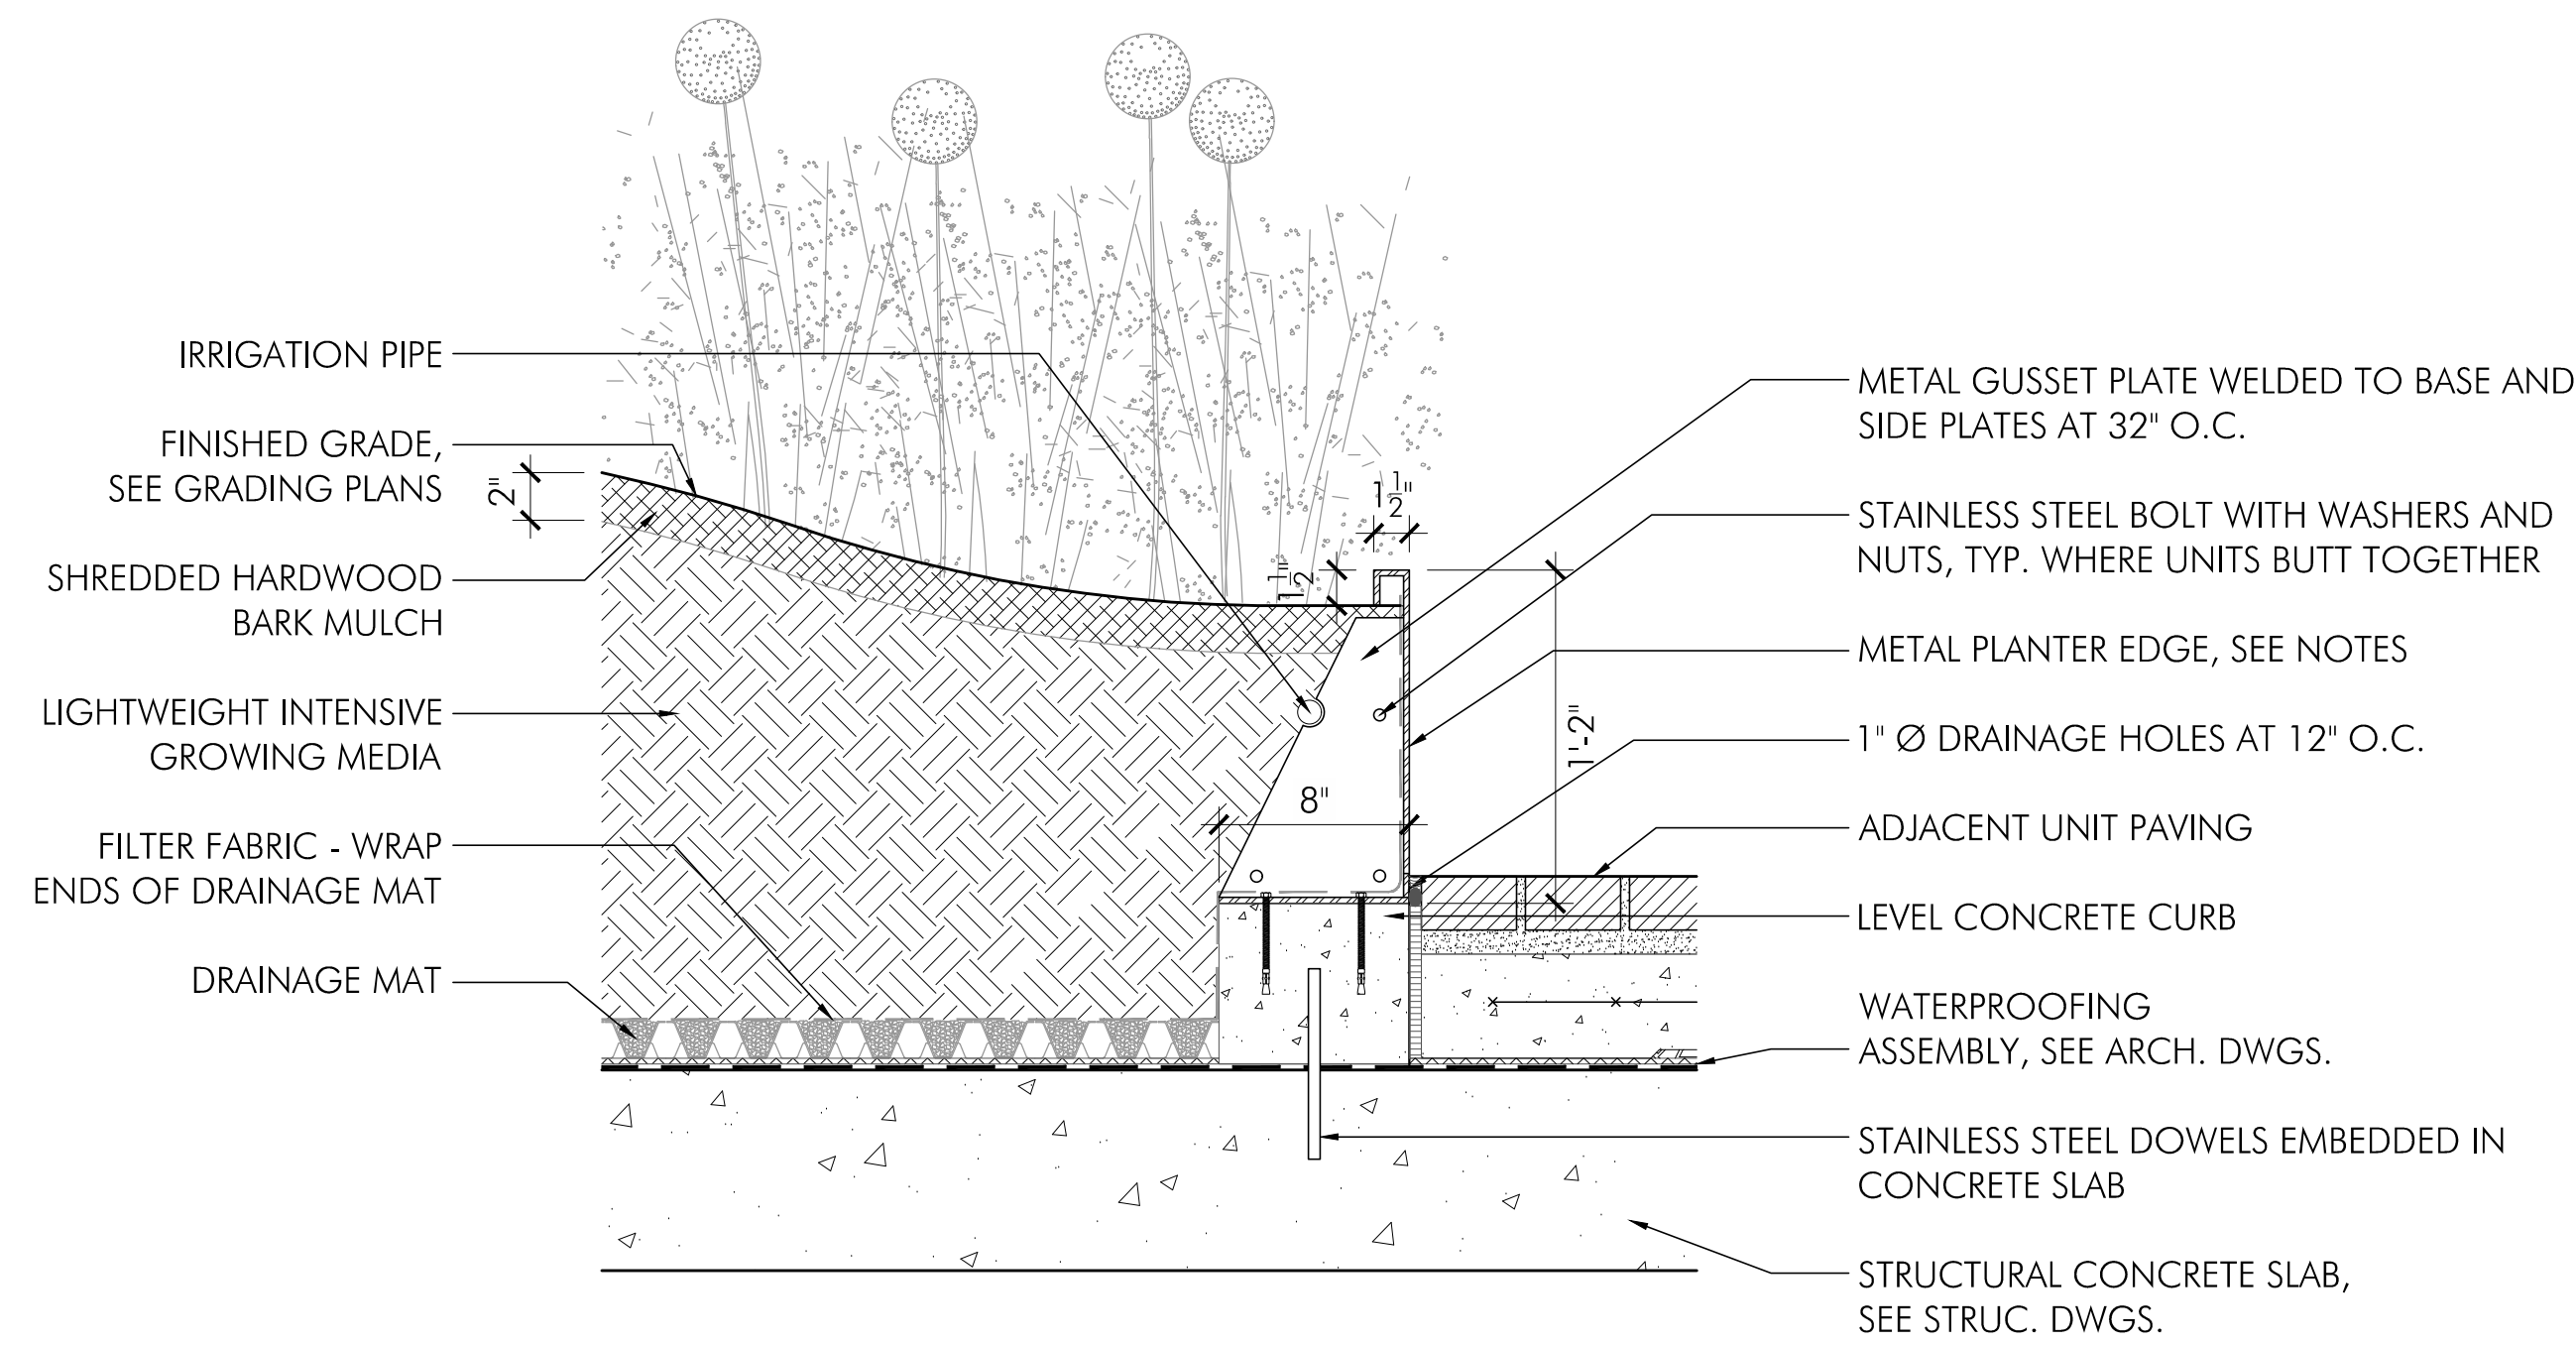 

DECORATIVE HIGH METAL EDGE NOTES


- "FUZE" METAL PLANTER EDGING SYSTEM TO BE FABRICATED AND FINISHED BY ORE DESIGN 801.936.0499. CONTRACTOR TO RECEIVE DELIVERY AND INSTALL ON SITE.
- ORE CONTAINERS TO PROVIDE SHOP DRAWINGS OF ALL PLANTER ASSEMBLIES FOR FINAL REVIEW AND APPROVAL BY LANDSCAPE ARCHITECT.
- PLANTER EDGING TO BE CONSTRUCTED OF ALUMINUM. PROVIDE ORE STANDARD CHARCOAL GRAY POWDER COATED FINISH. CONTRACTOR TO PROVIDE COLOR/FINISH SAMPLE TO LANDSCAPE ARCHITECT FOR VERIFICATION.

03 PLANTER - TYPE C
1-1/2" = 1'-0"

 

MANUFACTURER: LANDSCAPE FORMS
MODEL NAME: UNIVERSE SYSTEM
MODEL NUMBER: 1110
DIMENSIONS: 71" L x 22" W x 25" H
FINISH/COLOR: GRAY POWDER COAT
OPTIONS: ARMREST W/BACK

04 WALL TOP BENCH
NOT TO SCALE

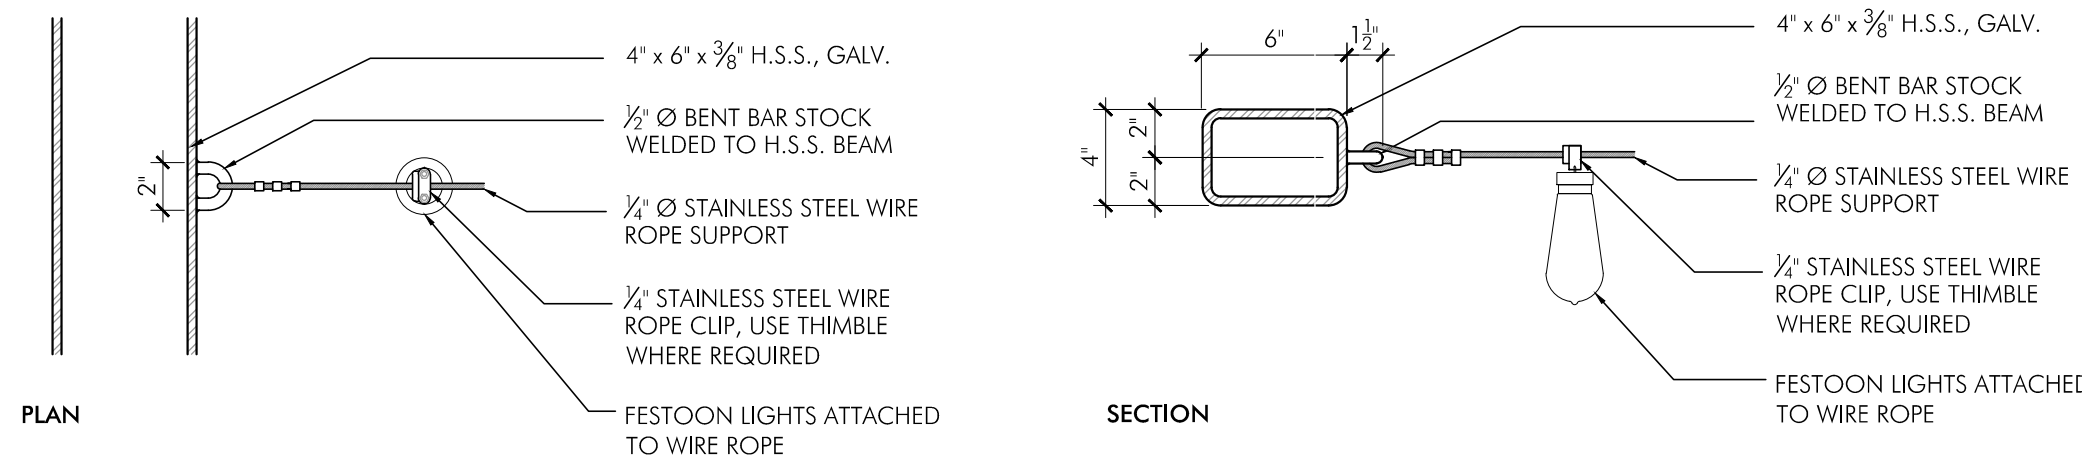

07 CATENARY LIGHT CONNECTIONS
1-1/2" = 1'-0"



DESIGNED BY: JIN
DRAWN BY: JIN
CHECKED BY: TR

REVISIONS

SITE FURNISHINGS

DEVELOPER'S CERTIFICATE
THE UNDERSIGNED AGREES TO EXECUTE ALL THE FEATURES OF SITE PLAN APPROVAL NO. 820230040 INCLUDING APPROVAL CONDITIONS, DEVELOPMENT PROGRAM, AND CERTIFIED SITE PLAN.
DEVELOPER: KRE PROPERTY OWNER, LLC COMPANY: MATTHEW BUHITS CONTRACT PERSON
ADDRESS: 1455 PENNSYLVANIA AVENUE, SUITE 200, WASHINGTON, DC 20004
PHONE: (202) 349-1441
EMAIL: MBUHITS@CARROC.COM
SIGNATURE: _____