


VICINITY MAP
SCALE: 1" = 2,000'

WSSC GRID: 221 NW 04

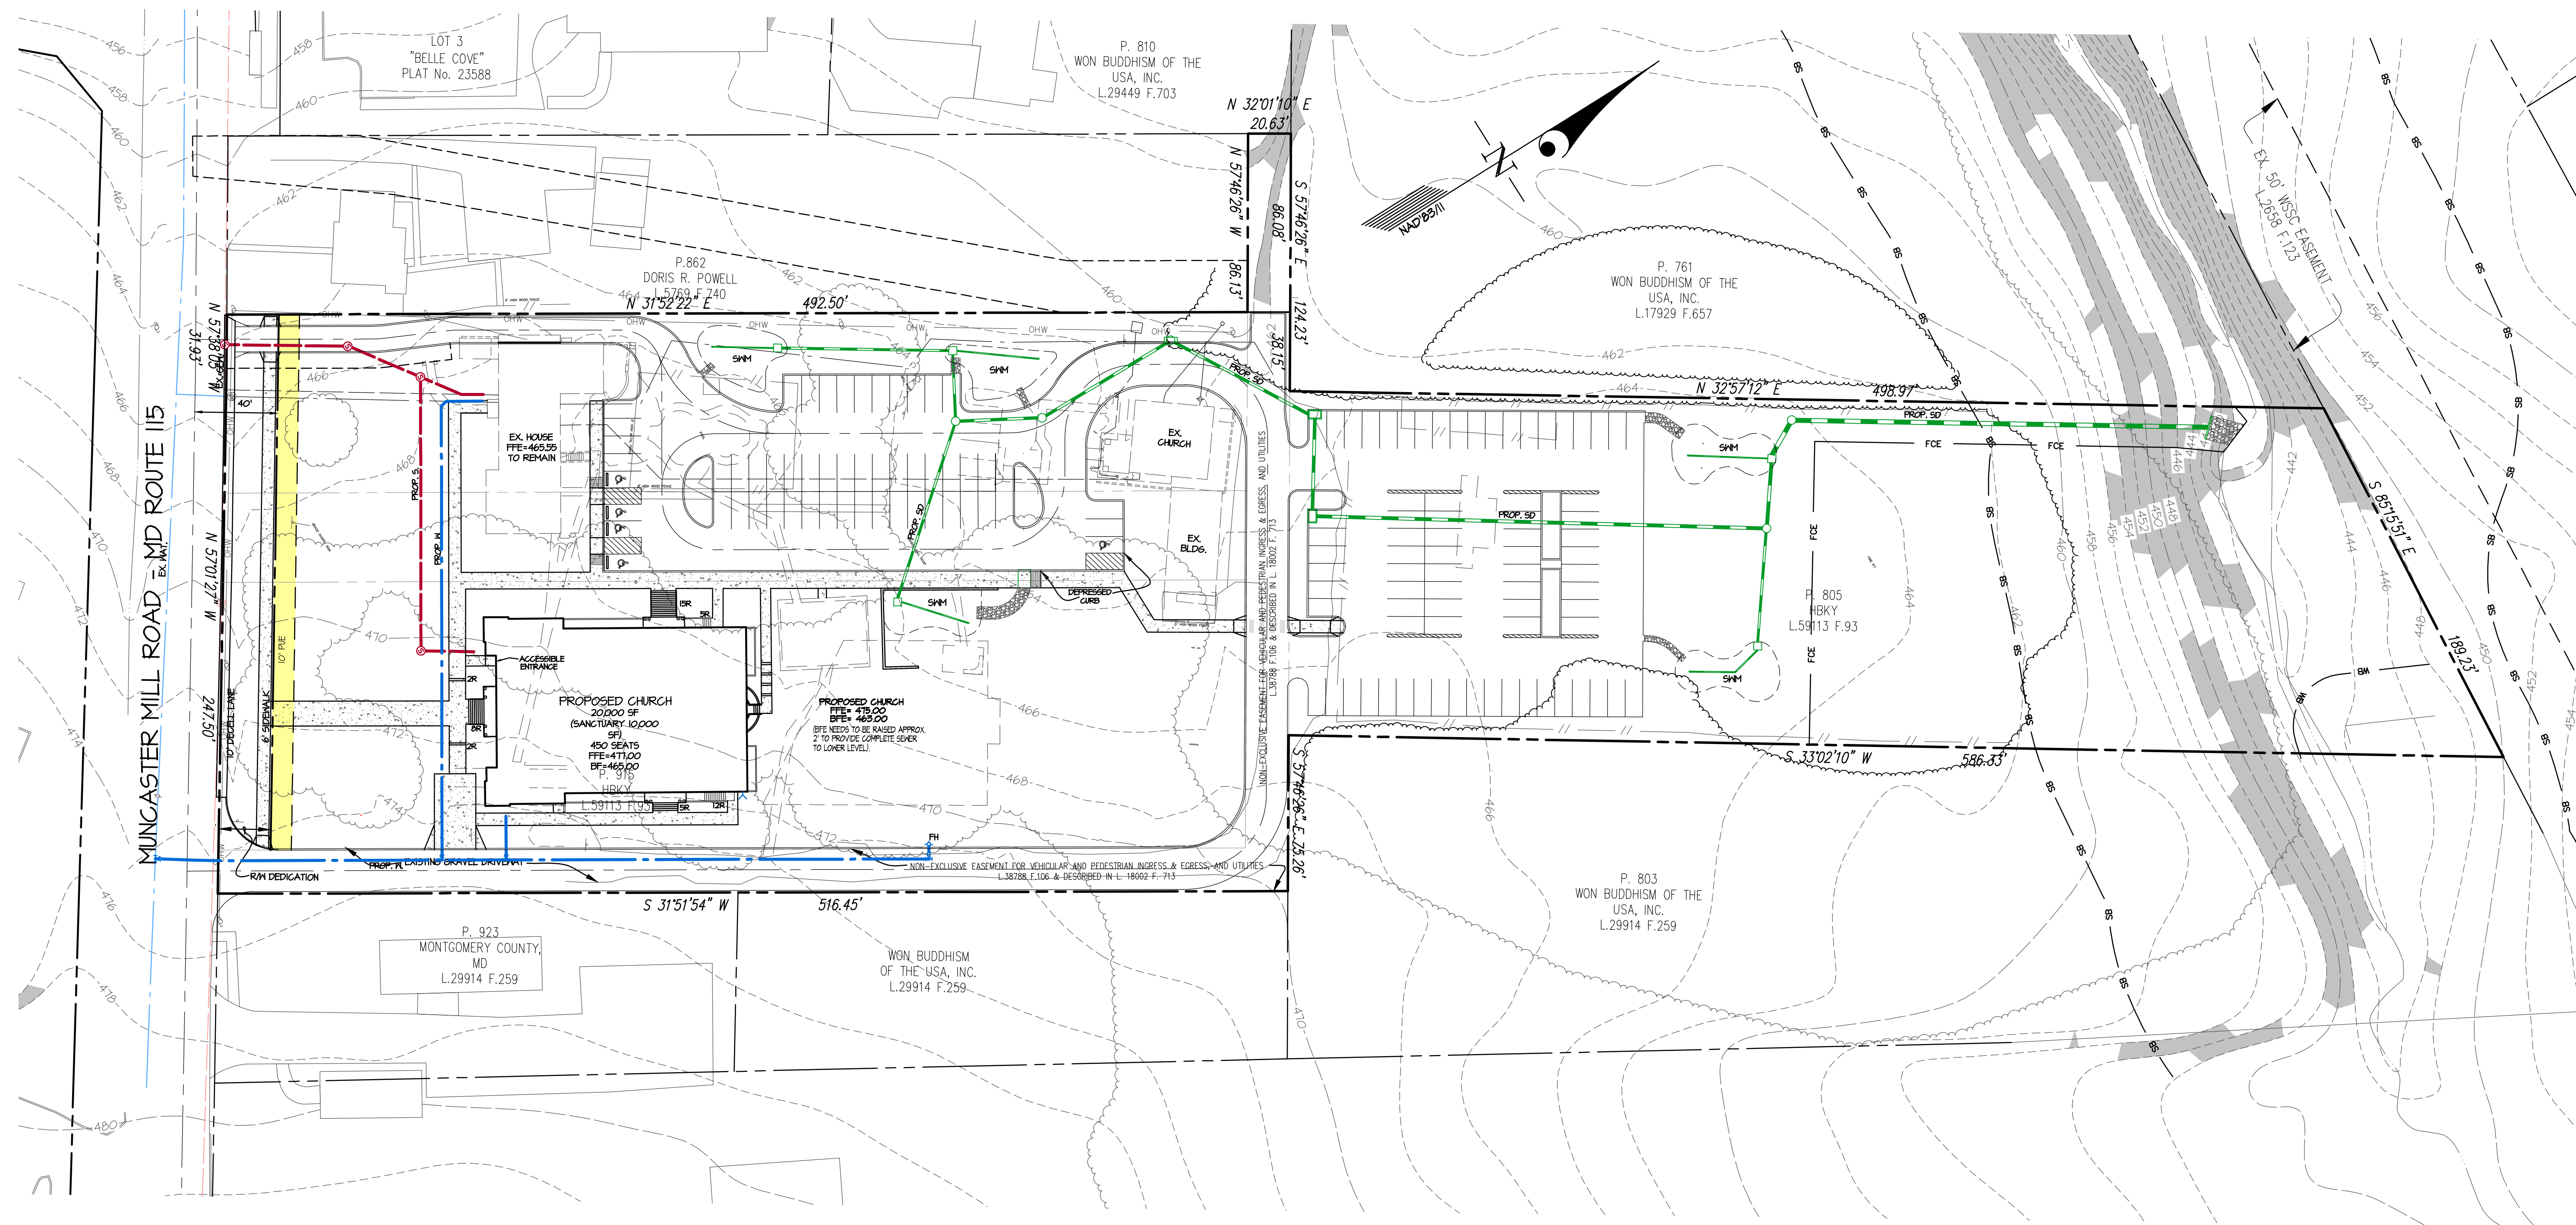

L:\CADD\DRAWINGS\2015\PLANS BY G.W.SHERBET\2015 Color UT EPlan.dwg

GLW
PLANNING | ENGINEERING | SURVEYING

3909 NATIONAL DRIVE | SUITE 250 | BURTONSVILLE, MD 20886 | GLWPA.COM
PHONE: 301-421-4024 | BALT: 410-880-1800 | DC/VA: 301-988-2024 | FAX: 301-421-1181

DESIGNED BY	DATE	REVISION	BY	APPR.
WDN				
DRAWN BY				
WJ				
CHECKED BY				
KAP				

PREPARED FOR:	SCALE	ZONING
Hamere Birhan Kidus Yohannes Metmiq Ethiopian Orthodox Tewahedo Church 4115 MUNCASTER MILL ROAD ROCKVILLE, MD. 20853 ATTN: MR. GIZADREW TIRONEH	1"=40'	RE-1
	DATE	TAX MAP - GRID
	JAN., 2023	HS-342

PRELIMINARY UTILITY PLAN	
HBKY Metmiq Ethiopian Orthodox Tewahedo Church 4115 MUNCASTER MILL ROAD PARCELS P. 915, P. 867, P. 868, P. 805 & A MAJORITY OF PRIVATE RIGHT-OF-WAY	
ELECTION DISTRICT No. 8	MONTGOMERY COUNTY, MARYLAND

G. L. W. FILE No.
20151
SHEET
1 OF 1