
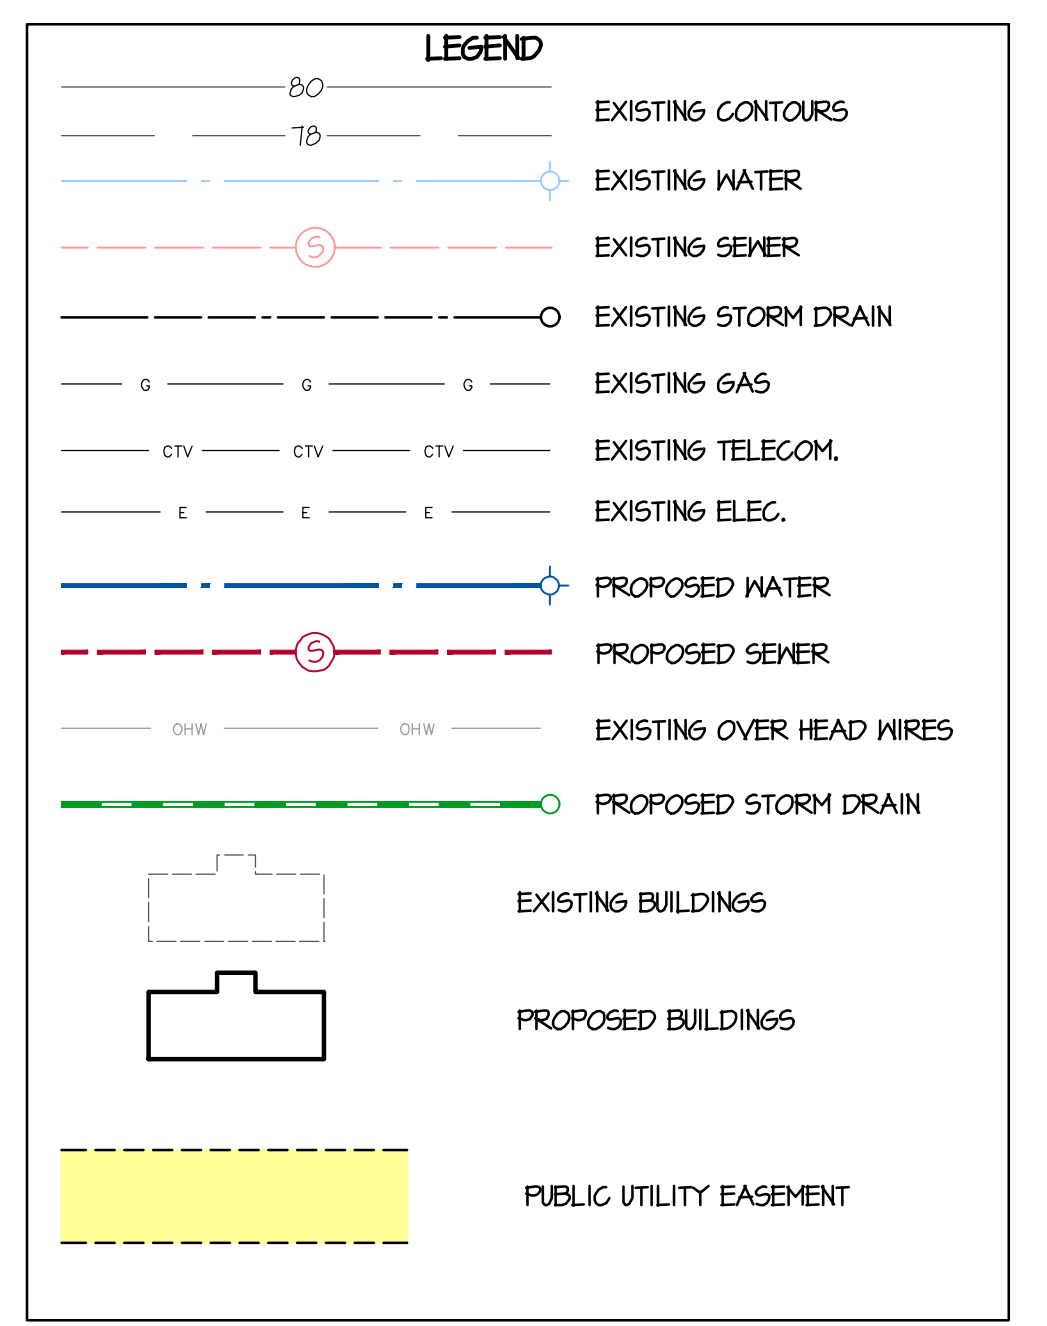


VICINITY MAP
SCALE: 1" = 2,000'
WSSC GRID: 221 NW 04

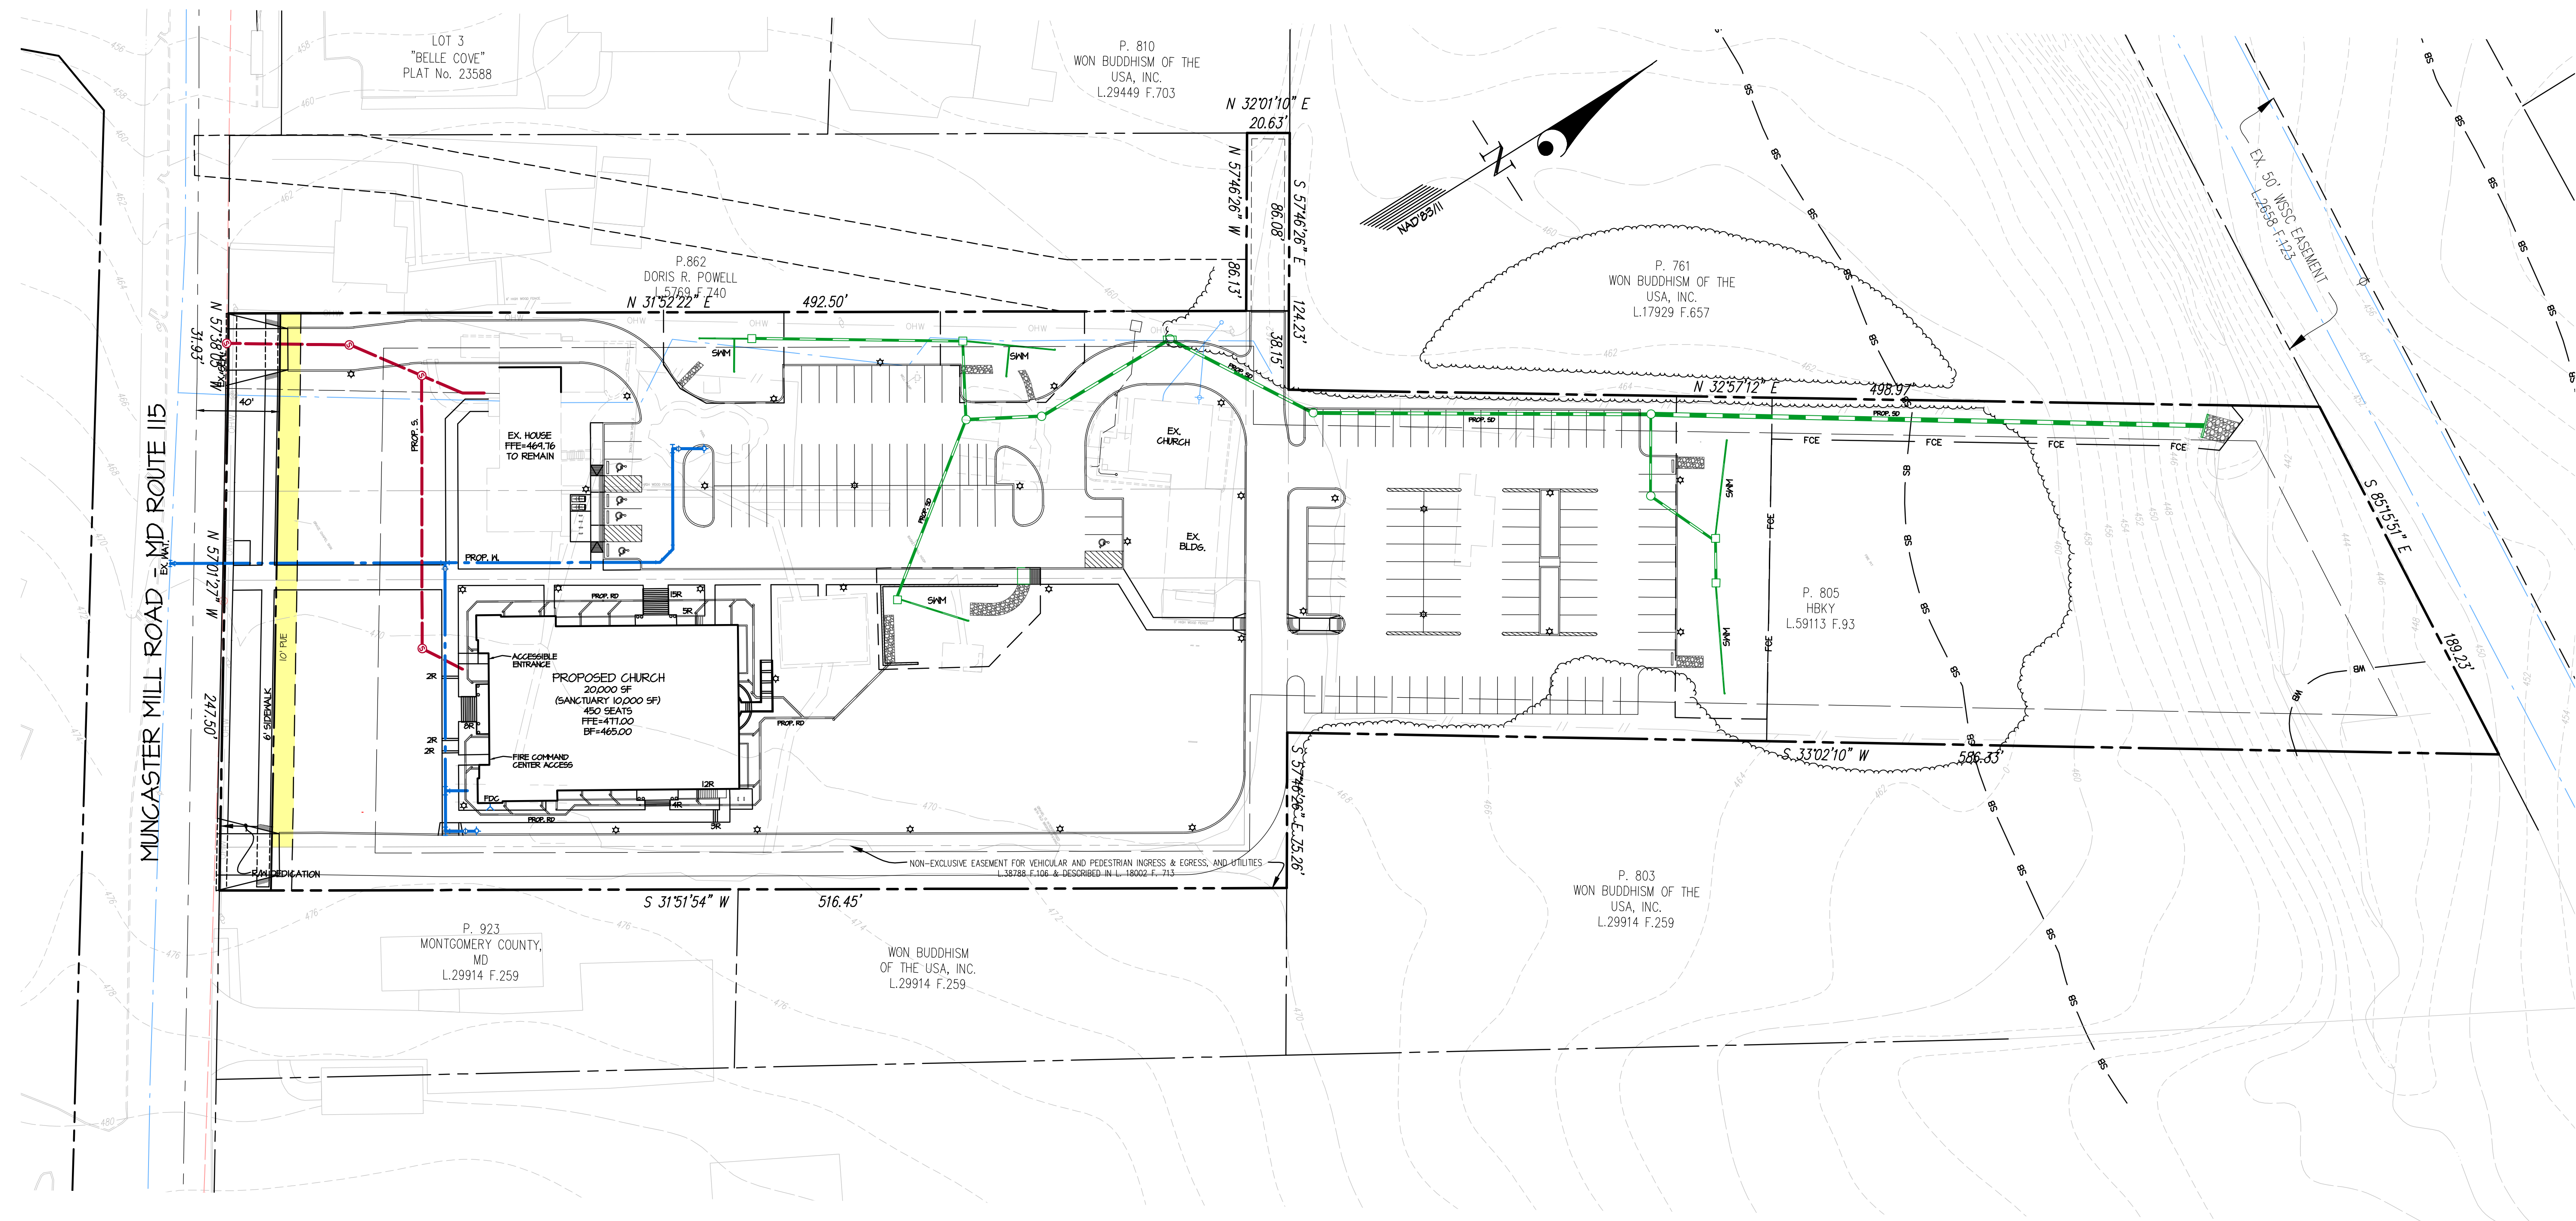

MUNCASTER MILL ROAD = MD ROUTE 115

LOT 3
"BELLE COVE"
PLAT No. 23588

P. 810
WON BUDDHISM OF THE
USA, INC.
L.29449 F.703

P. 862
DORIS R. POWELL
L.5769 F.740

P. 761
WON BUDDHISM OF THE
USA, INC.
L.17929 F.657

P. 805
HBKY
L.59113 F.93

P. 923
MONTGOMERY COUNTY,
MD
L.29914 F.259

WON BUDDHISM
OF THE USA, INC.
L.29914 F.259



DESIGNED BY	WDN			
DRAWN BY	WJ			
CHECKED BY	KAF			
DATE		REVISION	BY	APPR.

PREPARED FOR:	SCALE	ZONING
Hamere Birhan Kidus Yohannes Metmiq Ethiopian Orthodox Tewahedo Church 4115 MUNCASTER MILL ROAD ROCKVILLE, MD. 20853 ATTN.: MR. GIZADREW THIRONEH	1"=40'	RE-1
DATE	TAX MAP - GRID	
MAY 2023	HS-342	

PRELIMINARY UTILITY PLAN	
HBKY Metmiq Ethiopian Orthodox Tewahedo Church	
4115 MUNCASTER MILL ROAD	
PARCELS P. 915, P. 867, P. 868, P.805	
& A MAJORITY OF PRIVATE RIGHT-OF-WAY	
ELECTION DISTRICT No. 8	MONTGOMERY COUNTY, MARYLAND

G. L. W. FILE No.
20151
SHEET
1 OF 1

L:\CAD\DRAWINGS\2015\PLANS BY G.L.W.\HBKY\20151 Color Df1.dwg
DATE PLOTTED: 5/15/2023 10:52:11 AM
PLOTTER: HP DesignJet 2400 Series
PLOT SCALE: 1"=40'