

VICINITY MAP
SCALE: 1" = 2000'

NOTE:
SKETCH PLAN DRAWINGS ARE CONCEPTUAL ONLY AND REPRESENT PROPOSED DEVELOPMENT IN AN ILLUSTRATIVE MANNER. FINAL BUILDING LOCATIONS, DIMENSIONS, HEIGHTS, USES, PHASING, DENSITY, PARKING, UNIT MIX, DEVELOPMENT STANDARDS AND PROGRAMS SHALL BE DETERMINED AT TIME OF SITE PLAN APPLICATIONS.

VKA
VKA MARYLAND, LLC
20251 Century Blvd., Suite 400
Germantown, MD 20874
301.916.4100 | vka.com
Our Site Set on the Future.

PREPARED FOR:
GBT REALTY CORPORATION
8010 OVERLOOK BOULEVARD
BRIGHTWOOD, TENNESSEE 37027
615.370.0670
JEFF PAPE

LAND USE ATTORNEY
BEVERIDGE & DIAMOND
1900 N STREET, NW
WASHINGTON, DC
SUITE 100
202.789.6013
GUS B. BAUMAN


ARCHITECT
GRESHAM SMITH
222 SECOND AVENUE SOUTH
SUITE 1400
NASHVILLE, TN 37201-2308
615.770.8614
ADAM SMITH

TRAFFIC CONSULTANT
GORVIE SLADE
1140 CONNECTICUT AVE, NW
WASHINGTON, DC
SUITE 1040
202.540.1927
KATIE WAGNER

LANDSCAPE ARCHITECT
VKA MARYLAND, LLC
20251 CENTURY BOULEVARD
SUITE 400
GERMANTOWN MD, 20874
301.916.4100
ESRA SCVLITAN, RLA, LEED AP ND

CIVIL ENGINEER
VKA MARYLAND, LLC
20251 CENTURY BOULEVARD
SUITE 400
GERMANTOWN MD, 20874
301.916.4100
JASON A. EVANS, PE

LAND PLANNER
VKA MARYLAND, LLC
20251 CENTURY BOULEVARD
SUITE 400
GERMANTOWN MD, 20874
301.916.4100
IAN P. DUKE

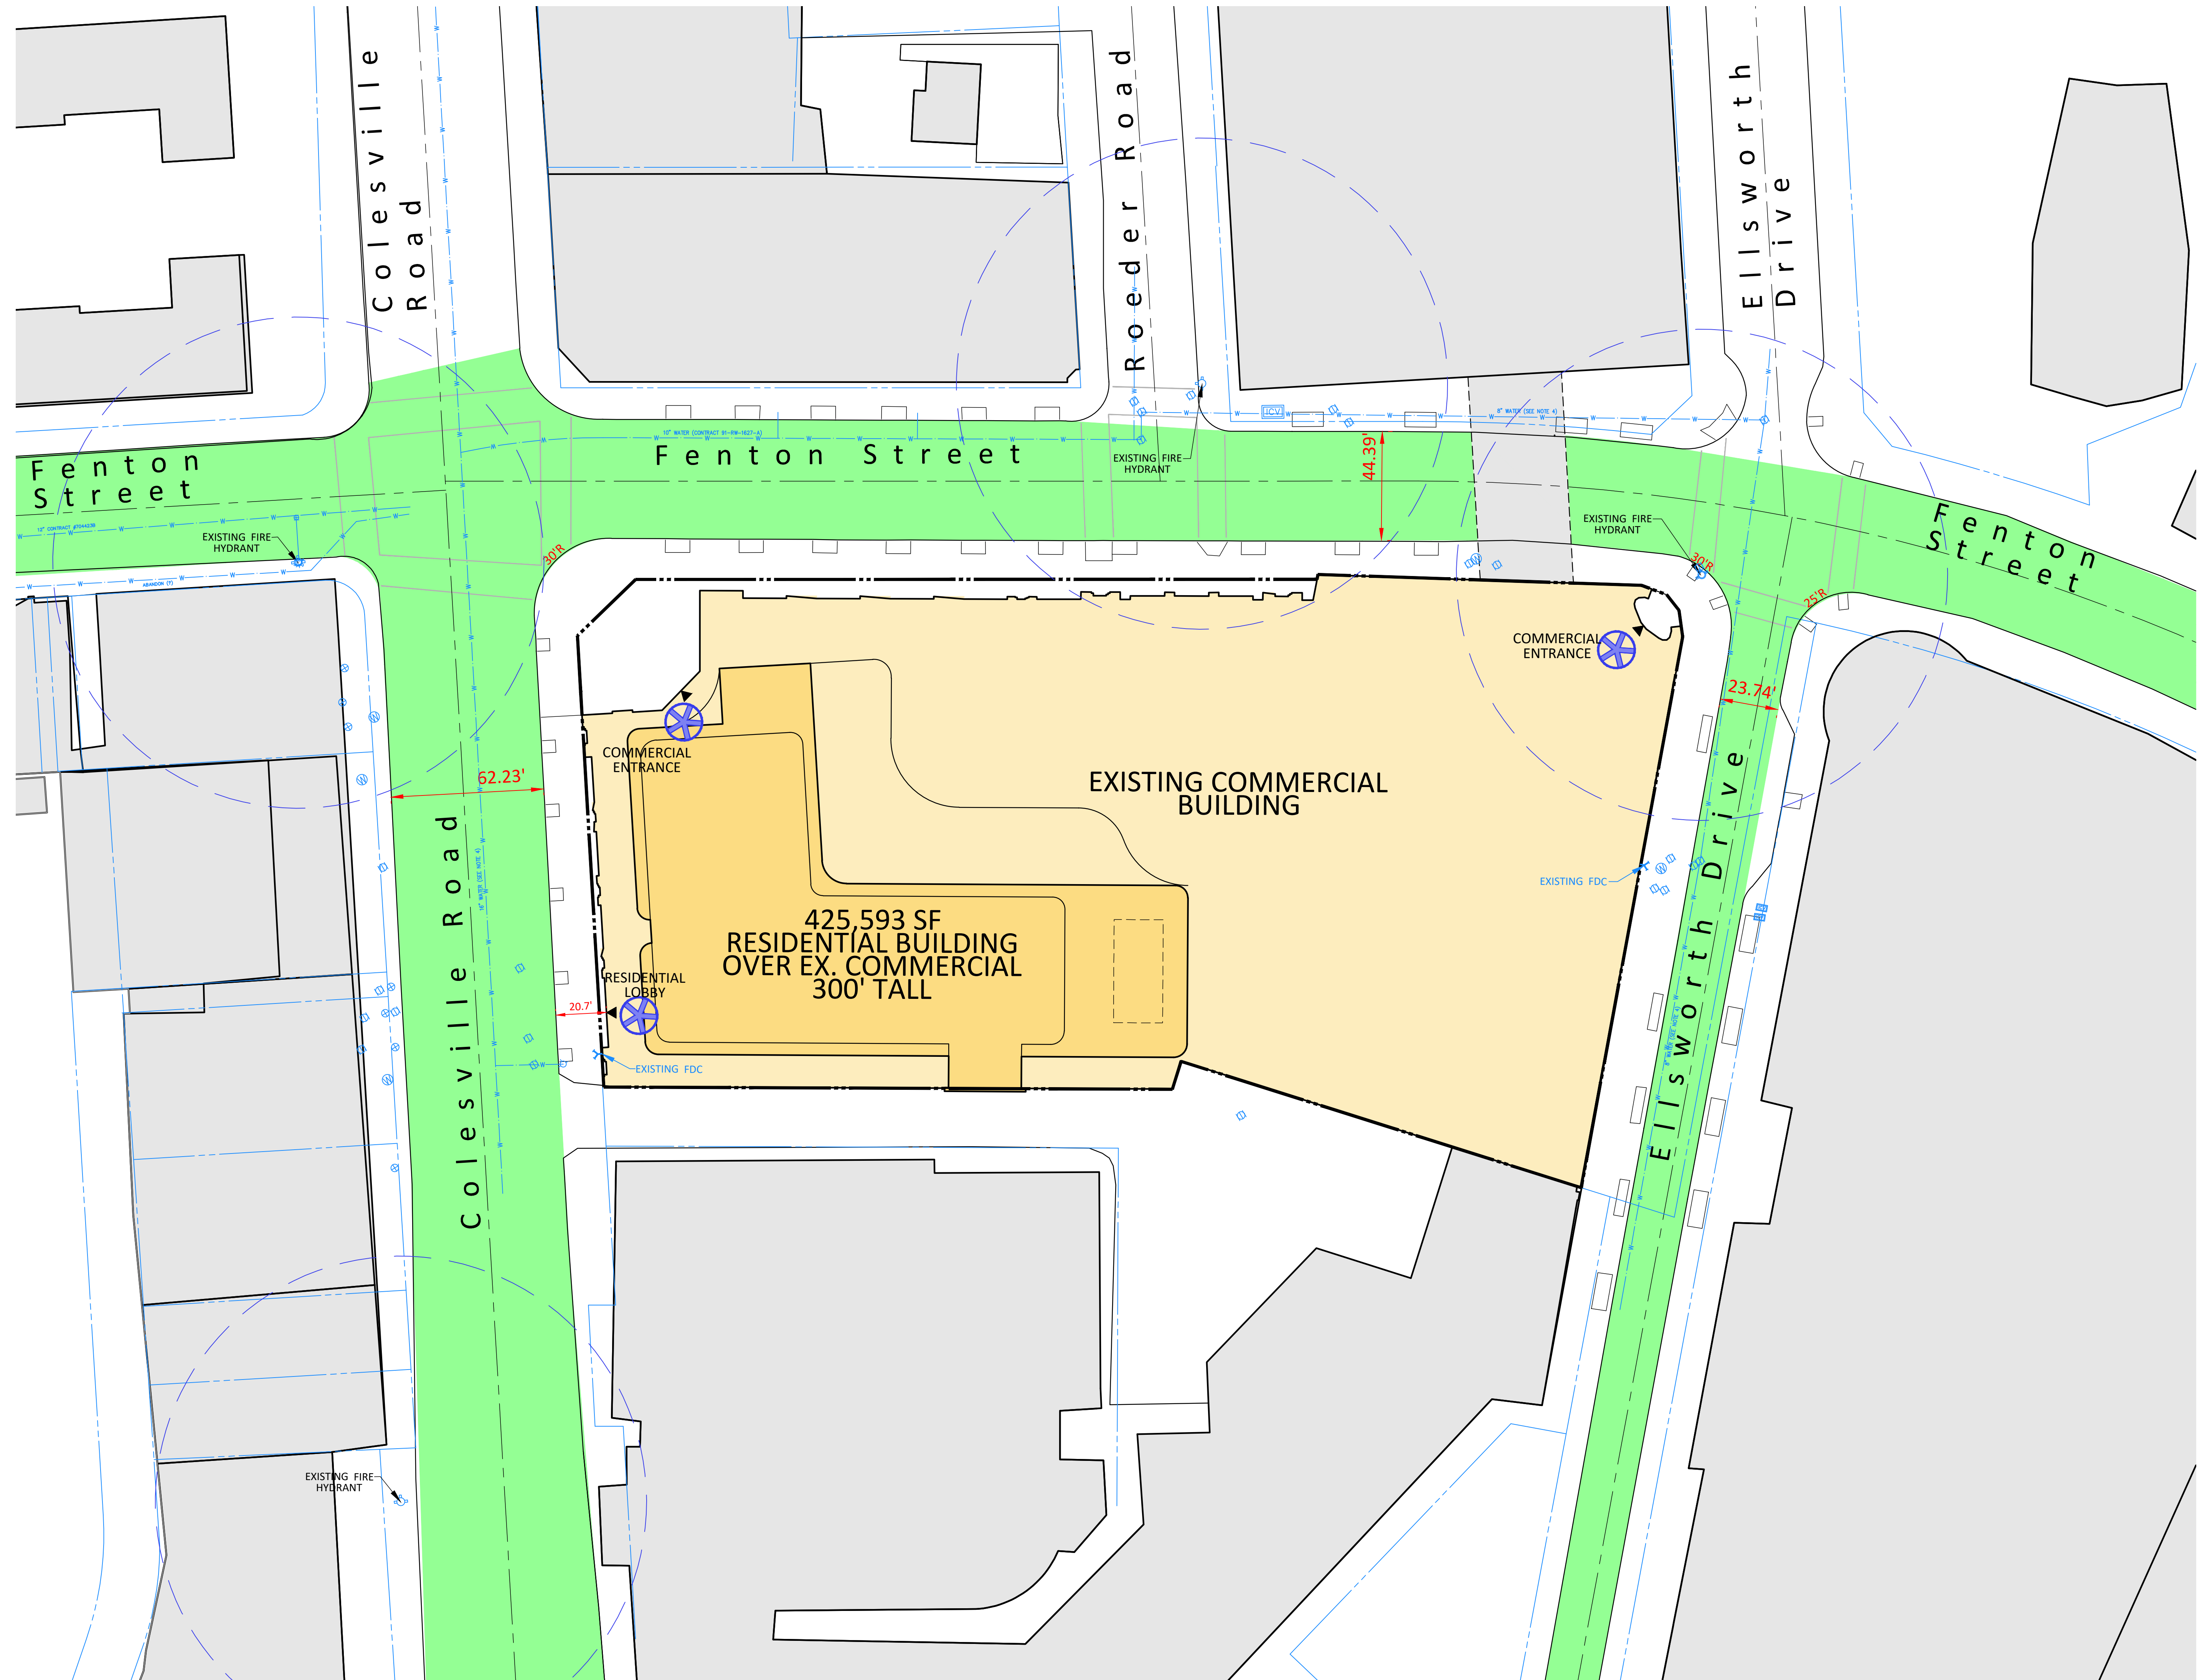

REVISIONS	DATE

ELLSWORTH PLACE
LOT 16
EDWARD W. BYRN'S SUBDIVISION
13TH ELECTION DISTRICT
MONTGOMERY COUNTY
SILVER SPRING, MARYLAND
WSSC GRID: 210NW01
TAX MAP: JN33

FIRE ACCESS PLAN

#320240060



LANDSCAPE ARCHITECT: JOSHUA C. SLOAN, RLA
LICENSE NUMBER: 17716
EXPIRATION DATE: MAY 13, 2024

© 2019 VKA MARYLAND, LLC
DRAWN BY: _____
DESIGNED BY: _____
DATE ISSUED: _____
VKA PROJECT: VM1403
DRAWING NO.: FDA-001
SHEET NO. _____

- LEGEND**
- MAIN ENTRANCE
- WATER LINE AND FITTING
- FIRE DEPARTMENT CONNECTION
- EXISTING FIRE HYDRANT
- BUILDING ENTRY
- FIRE TRUCK MOVEMENT (AT 729 TRUCK)
- FIRE ACCESS PATH
- FIRE ACCESS FOOT PATH
- TYPICAL FIRE LANE SIGNAGE

