

SCALE: 1" = 2000'

PREPARED FOR: USL2 MR MONTGOMERY VILLAGE BUSINESS TRUST c/o MONUMENT REALTY 750 17th STREET, NW, SUITE 1100 WASHINGTON, DC 20006 202.777.2010 RUSSELL HINES

LANDSCAPE ARCHITECTS SURVEYORS

VIKA MARYLAND, LLC

20251 CENTURY BOULEVARD SUITE #400

GERMANTOWN, MARYLAND 20874

PHONE: (301) 916-4100

FAX: (301) 916-2262

GERMANTOWN, MD. MCLEAN, VA.

DESIGN CONSULTANTS

ARCHITECTS TORTI GALLAS AND PARTNERS, INC 1300 SPRING STREET, SUITE 400 SILVER SPRING, MD 20910 301.588.4800

ERIK J. AULESTIA

301.841.3832

LERCH, EARLY & BREWER CHTD. 3 BETHESDA METRO CENTER SUITE 460 BETHESDA, MD 20814

PATRICIA HARRIS TRAFFIC ENGINEER WELLS + ASSOCIATES 8730 GEORGIA AVENUE, SUITE 200 SILVER SPRING, MD 20910 301.448.1333 KEVIN BERGER

LANDSCAPE ARCHITECT VIKA MARYLAND, LLC 20251 CENTURY BOULEVARD

SUITE 400 GERMANTOWN MD, 20874 301.916.4100 JOSH SLOAN CIVIL ENGINEER

VIKA MARYLAND, LLC 20251 CENTURY BOULEVARD SUITE 400 GERMANTOWN MD, 20874 301.916.4100 MIKE GOODMAN

REVISIONS DATE 08/09/17 08/31/17 COMMENTS

PROFESSIONAL SEAL



I HEREBY CERTIFY THAT THESE DOCUMENTS WERE PREPARED OR APPROVED BY ME, AND THAT I AM A DULY LICENSED, REGISTERED LANDSCAPE ARCHITECT UNDER THE LAWS OF THE STATE OF MARYLAND. NAME: JOSHUA SLOAN, RLA, ASLA LICENSE NUMBER: 3776 EXPIRATION DATE: MAY 13, 2018

**BLOOM MV** AREA I-VI 9TH ELECTION DISTRICT

MONTGOMERY COUNTY, MARYLAND WSSC GRID: 227NW09 TAX MAP: FU342


SP# 820170130

AREA 4 DETAILED HARDSCAPE PLAN

DRAWN BY: PJS
DESIGNED BY: DLK - JS - SCM

DATE ISSUED: May 5, 2017 VM1920 PROJECT

XXX SHEET NO. HS-13

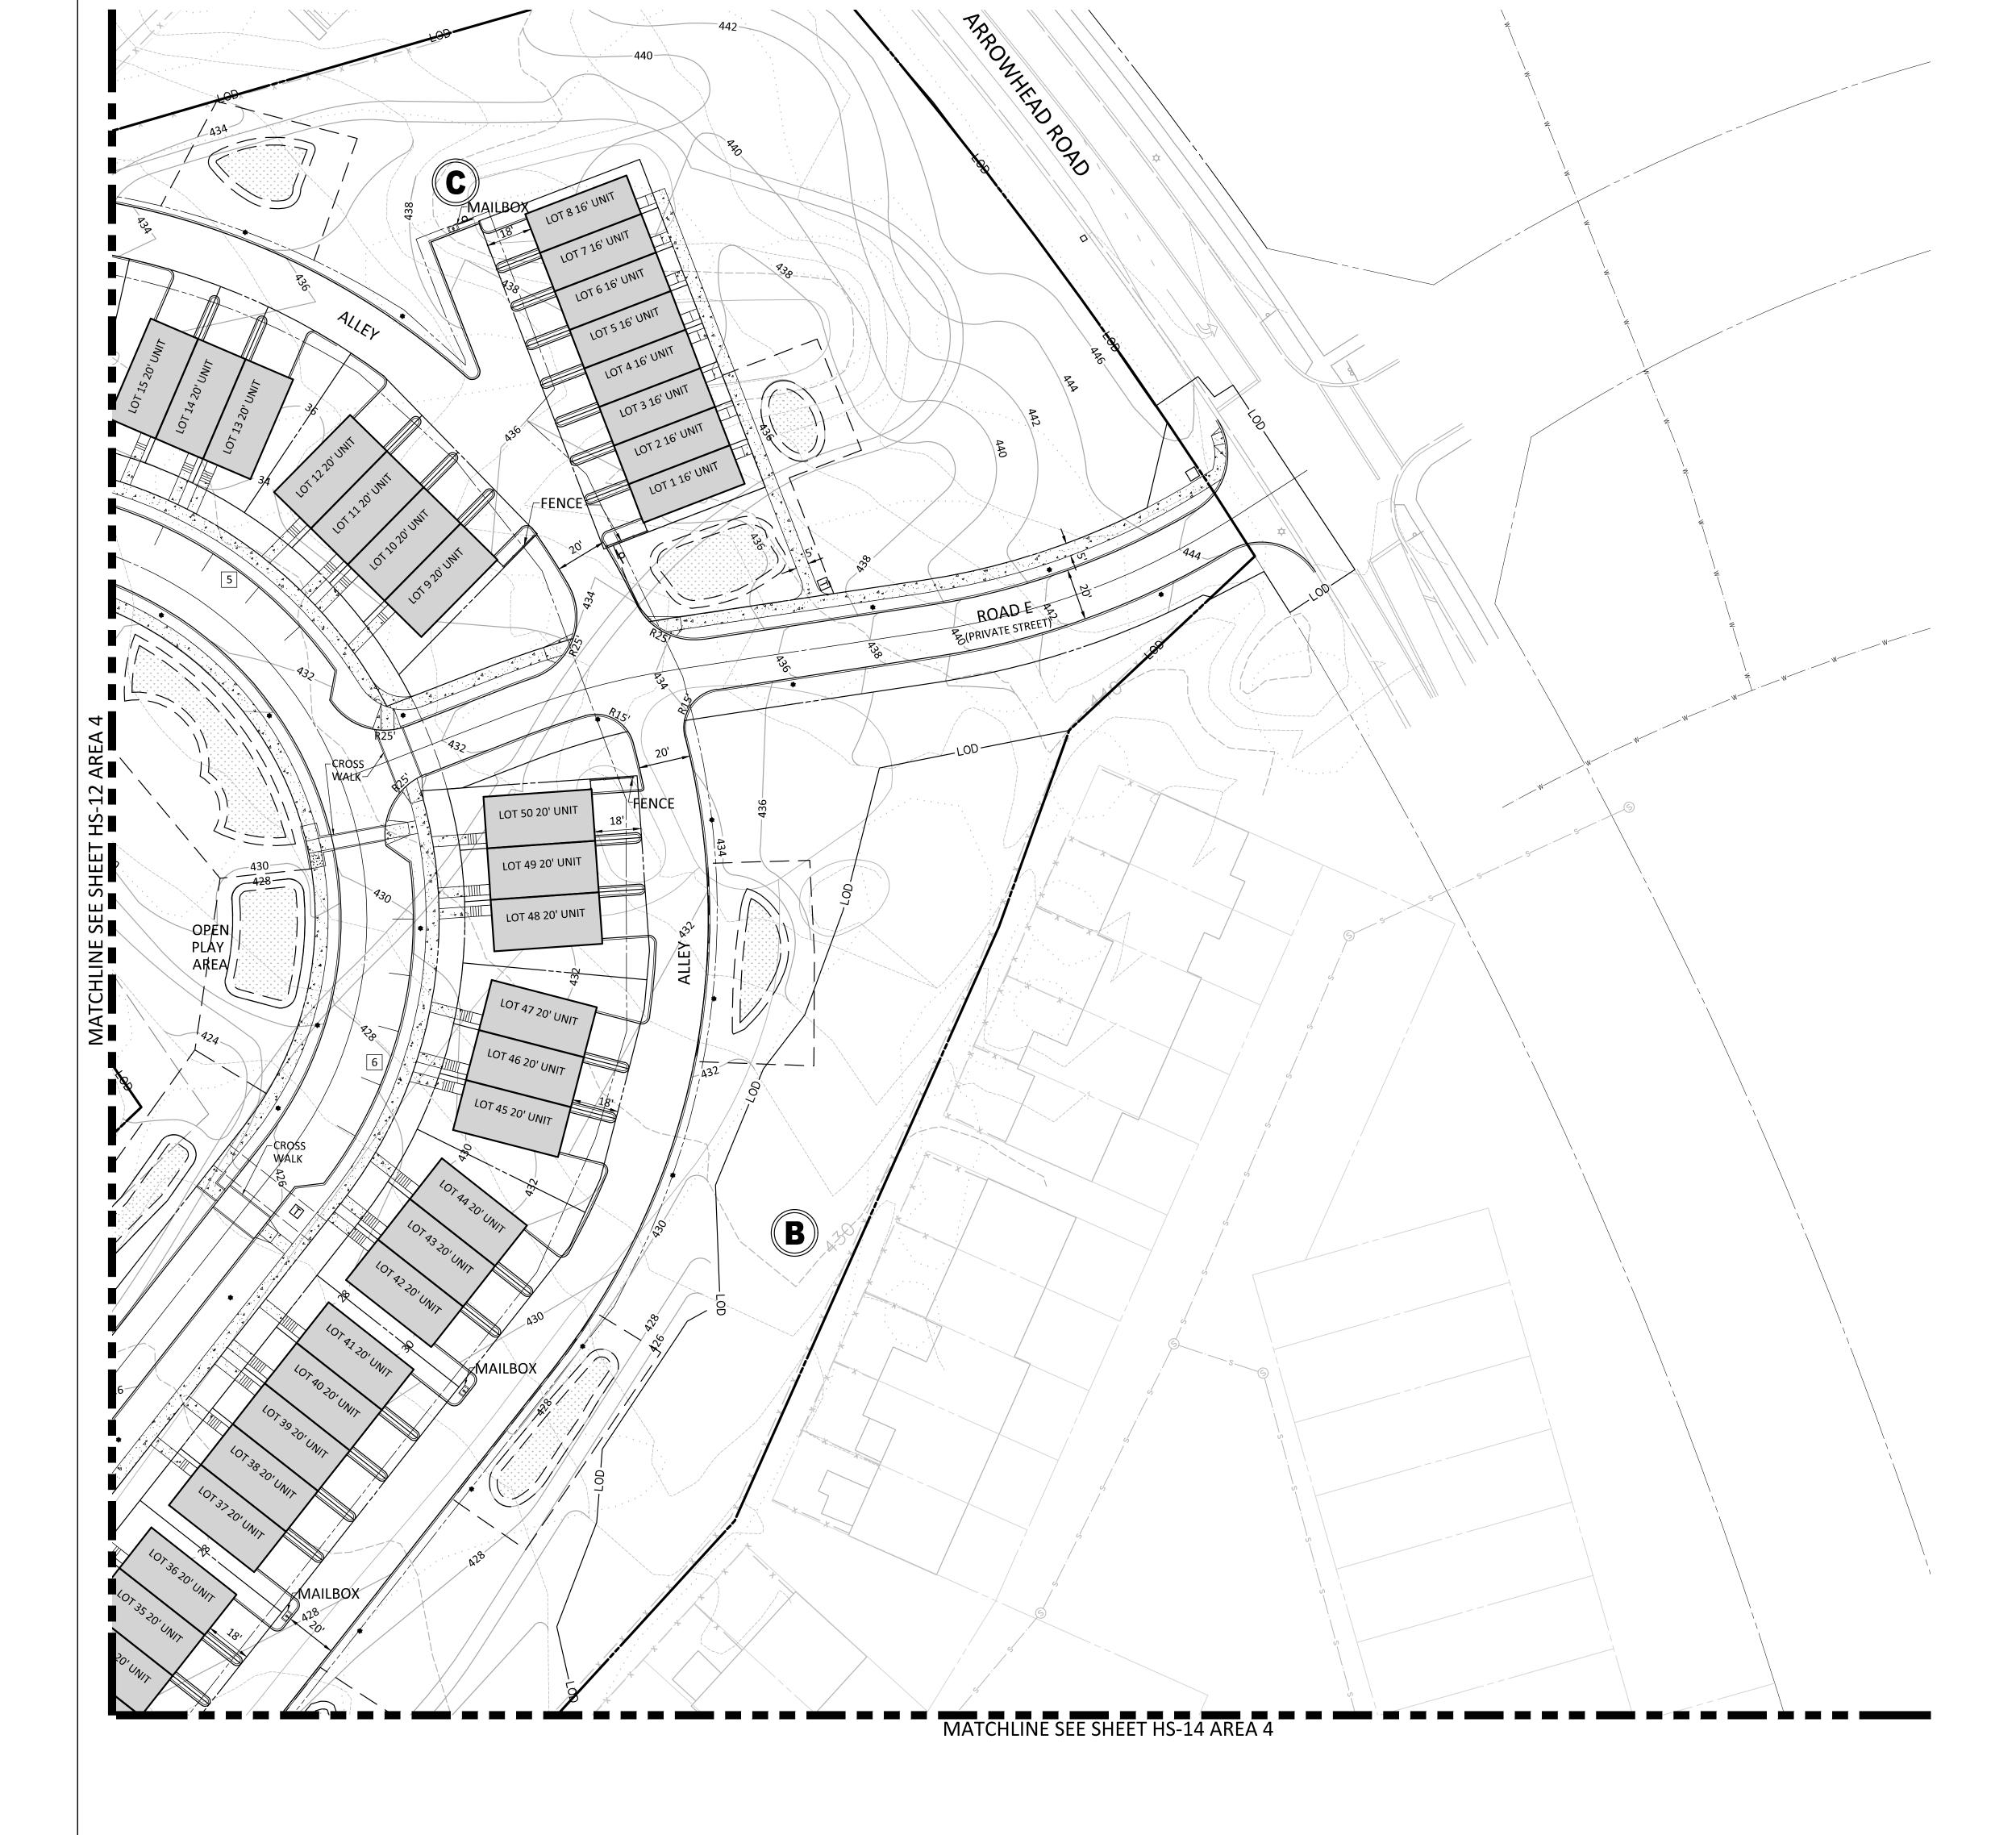

SCALE: 1" = 30'

DEVELOPER'S CERTIFICATE The undersigned agrees to execute all the features of the Site Plan Approval No. 820170130, including Approval Conditions, Development Program, and Certified Site Plan.

eveloper's Name: USL2 MR Montgomery Village Business Trust 1700 K Street, NW, Suite 600, Washington, DC 20006