


GROSVENOR STRATHMORE
PARKING GARAGE EXPANSION
 NORTH BETHESDA MARYLAND

MARK	DATE	DESCRIPTION	ISSUE
10/1/18		30% PROGRESS SET	


PROJECT NO: 14-4099.00
 DRAWN BY: LRM
 CHECKED BY: TD

SHEET TITLE:
ELEVATION VIEWS


A-201

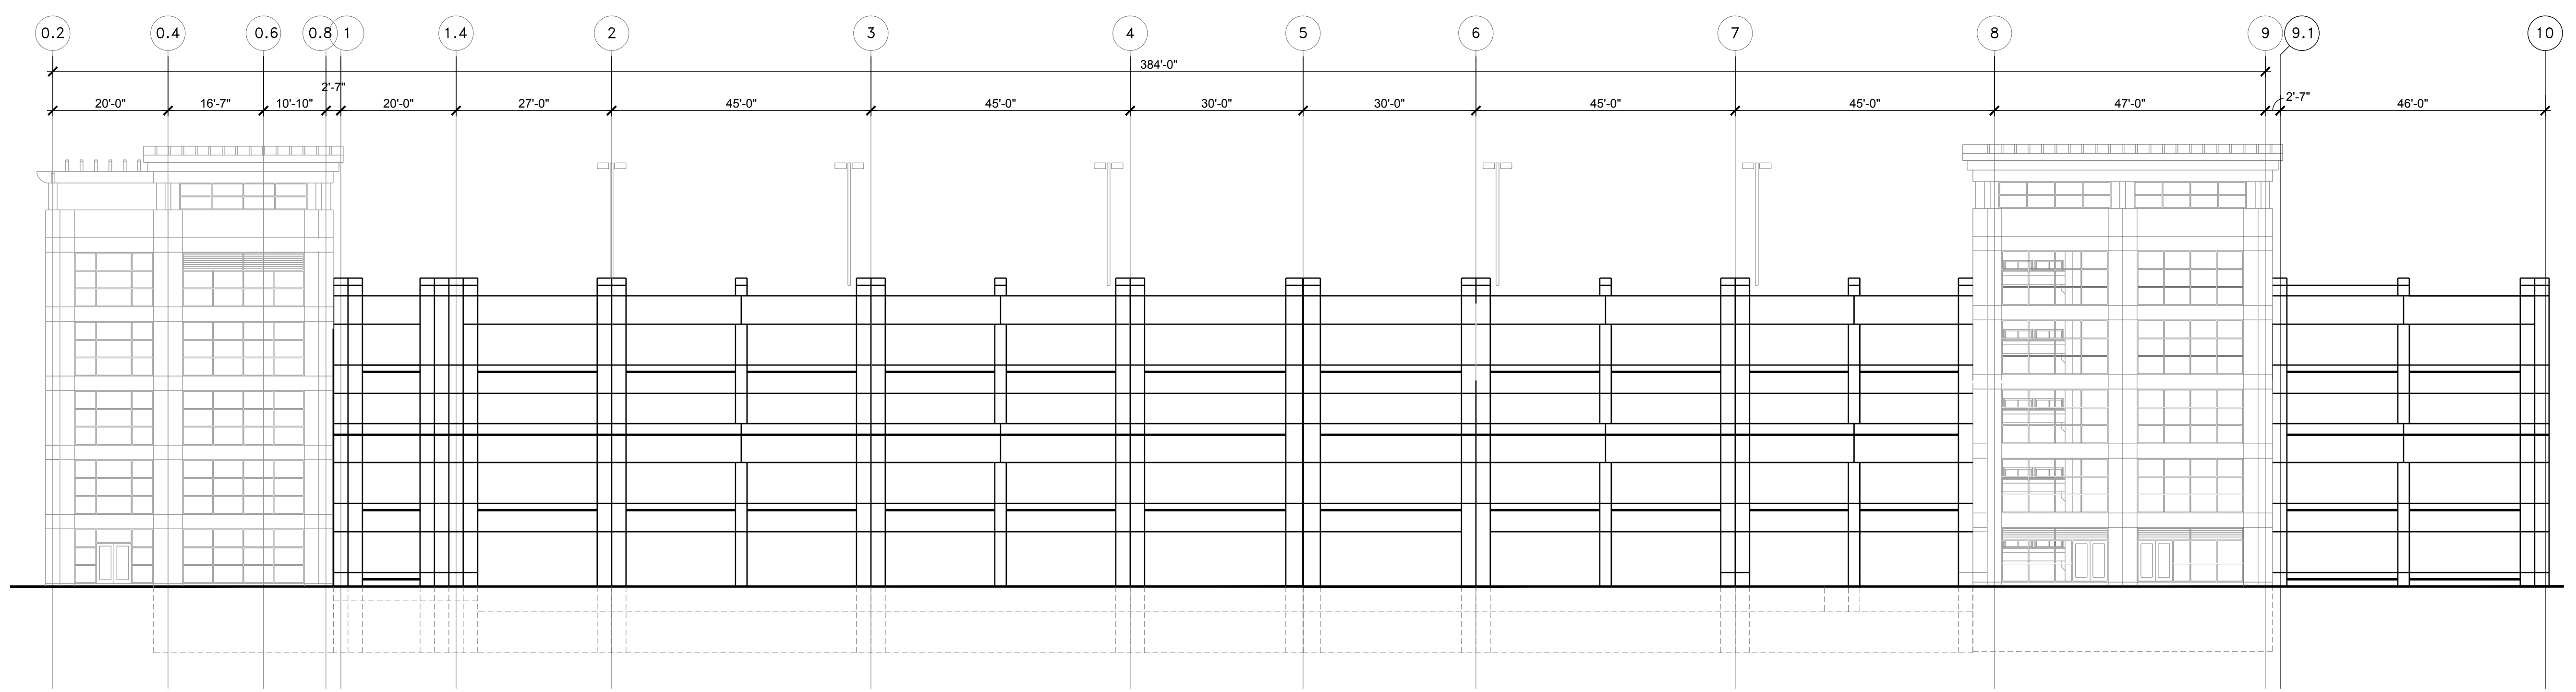


1 WEST ELEVATION

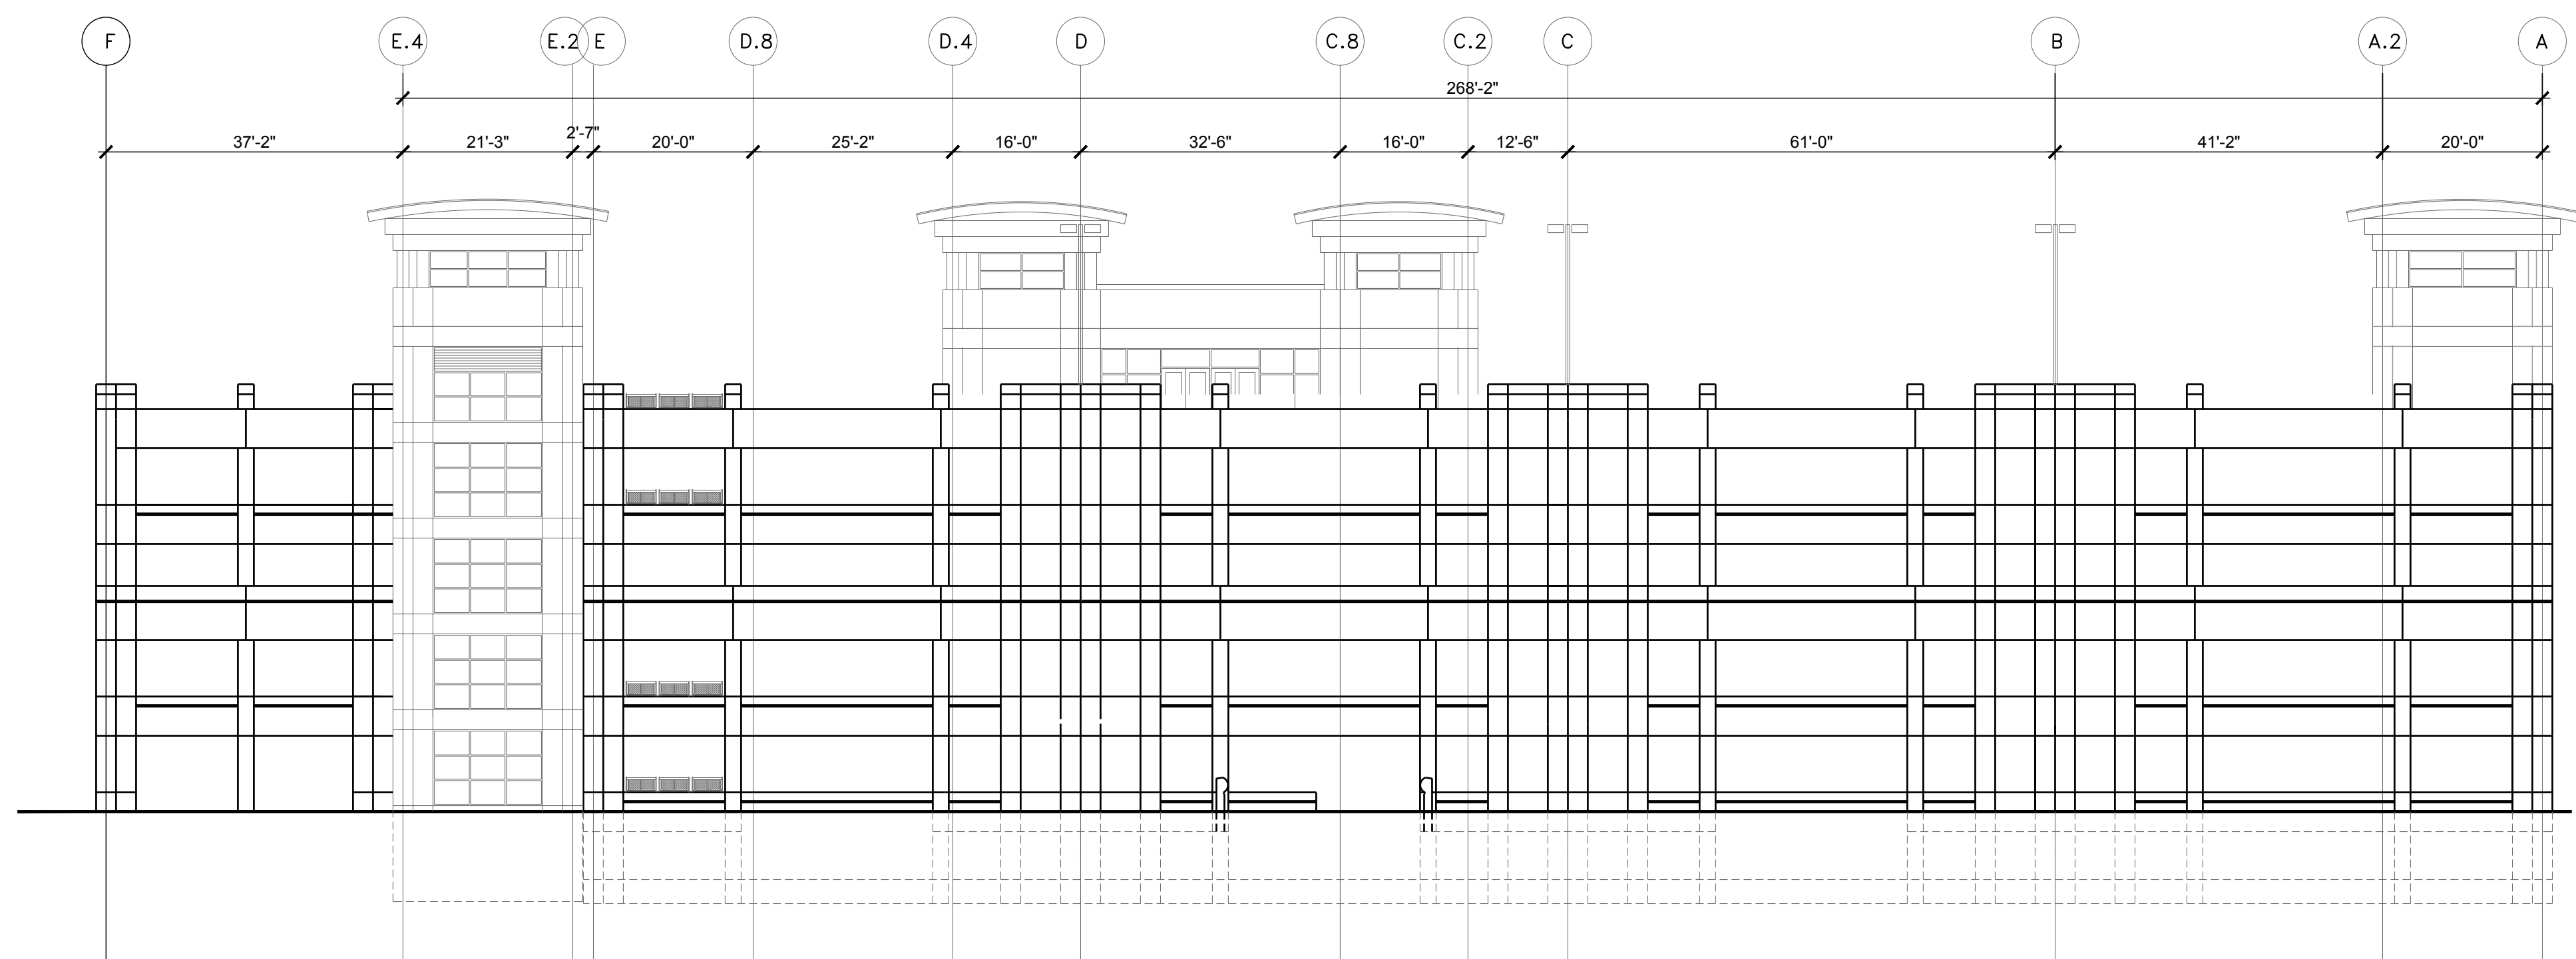

2 SOUTH ELEVATION

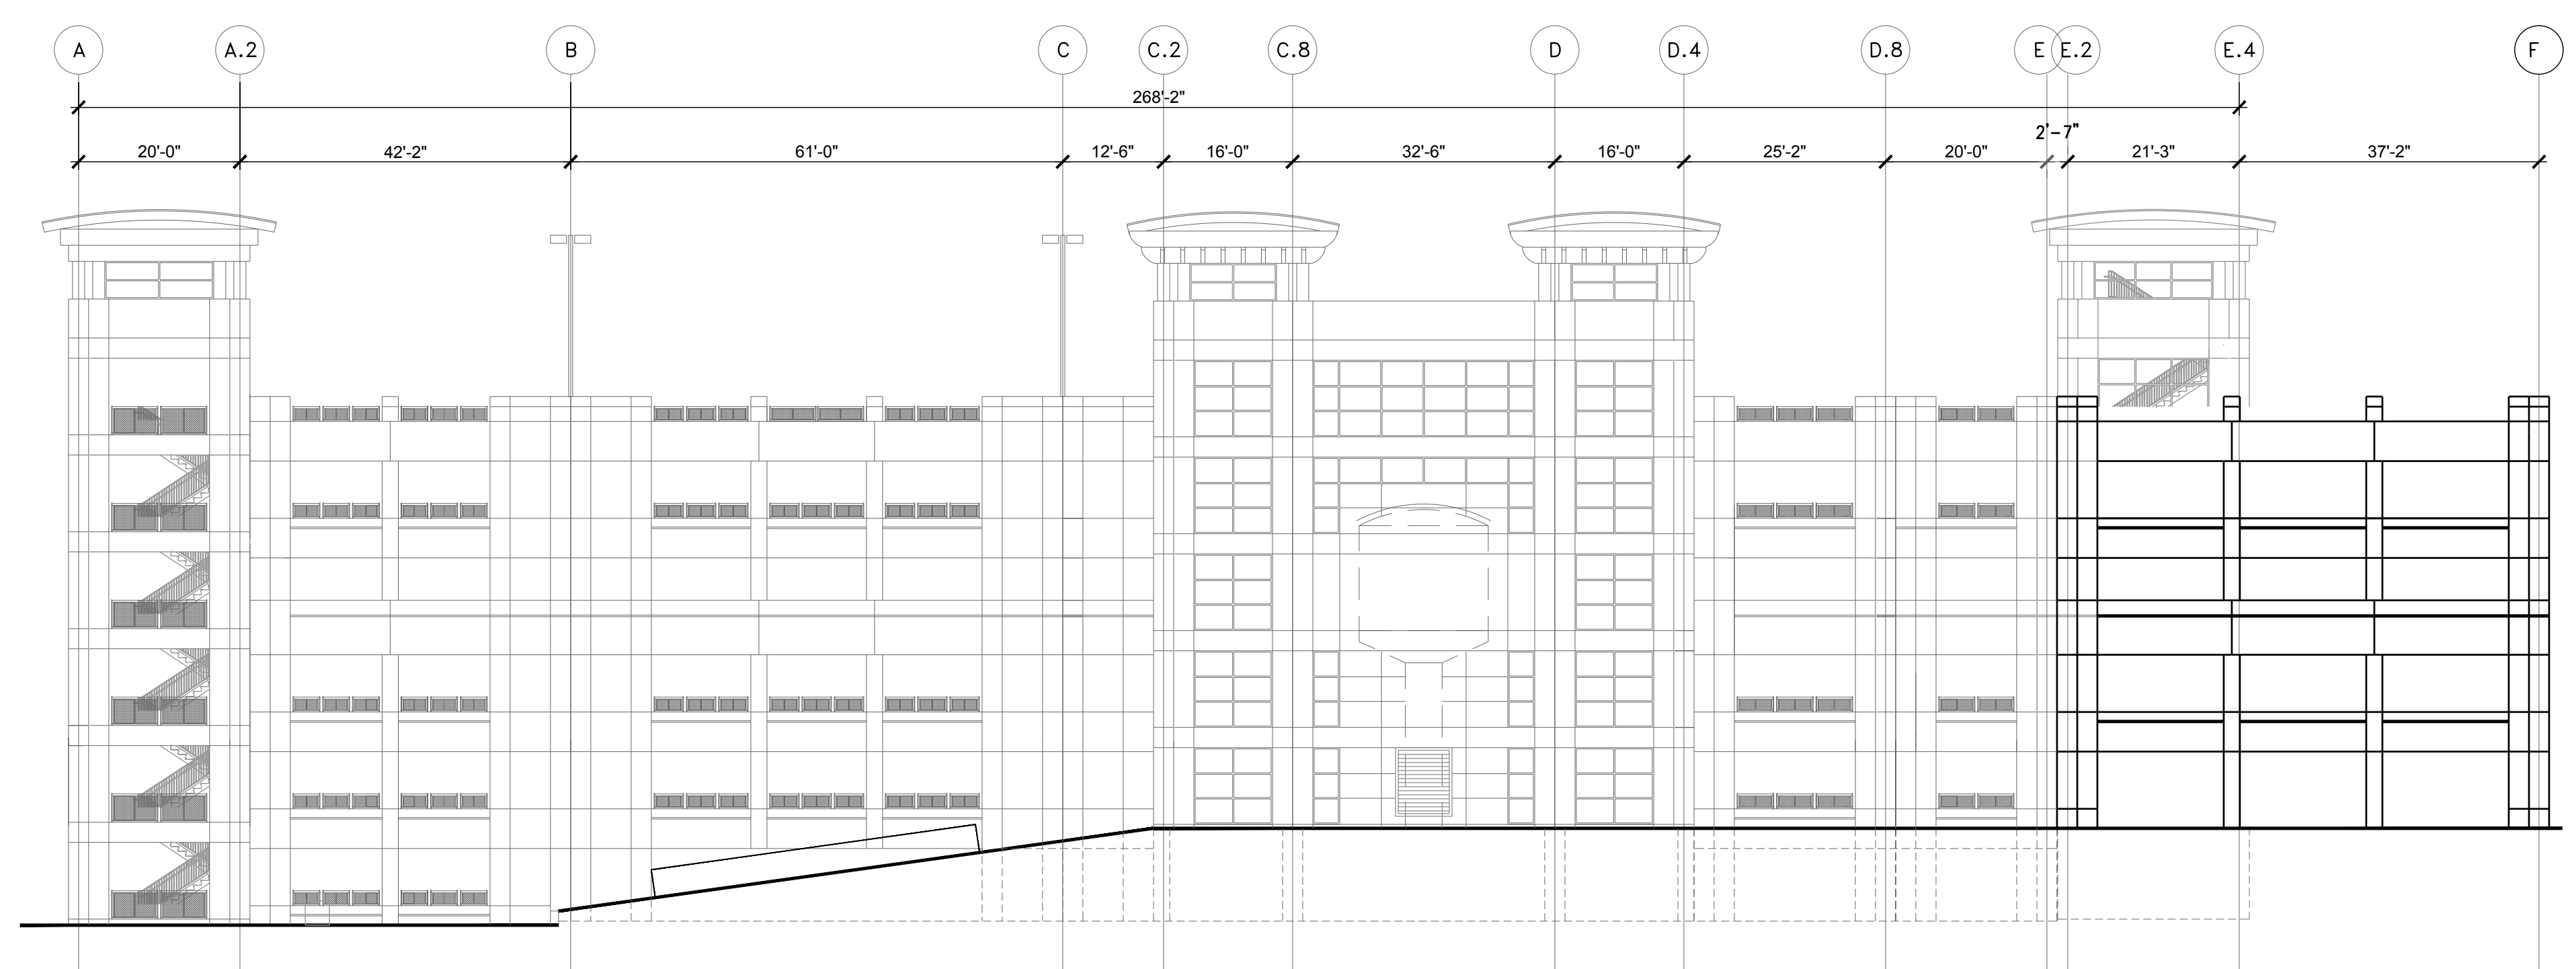

3 NORTH ELEVATION

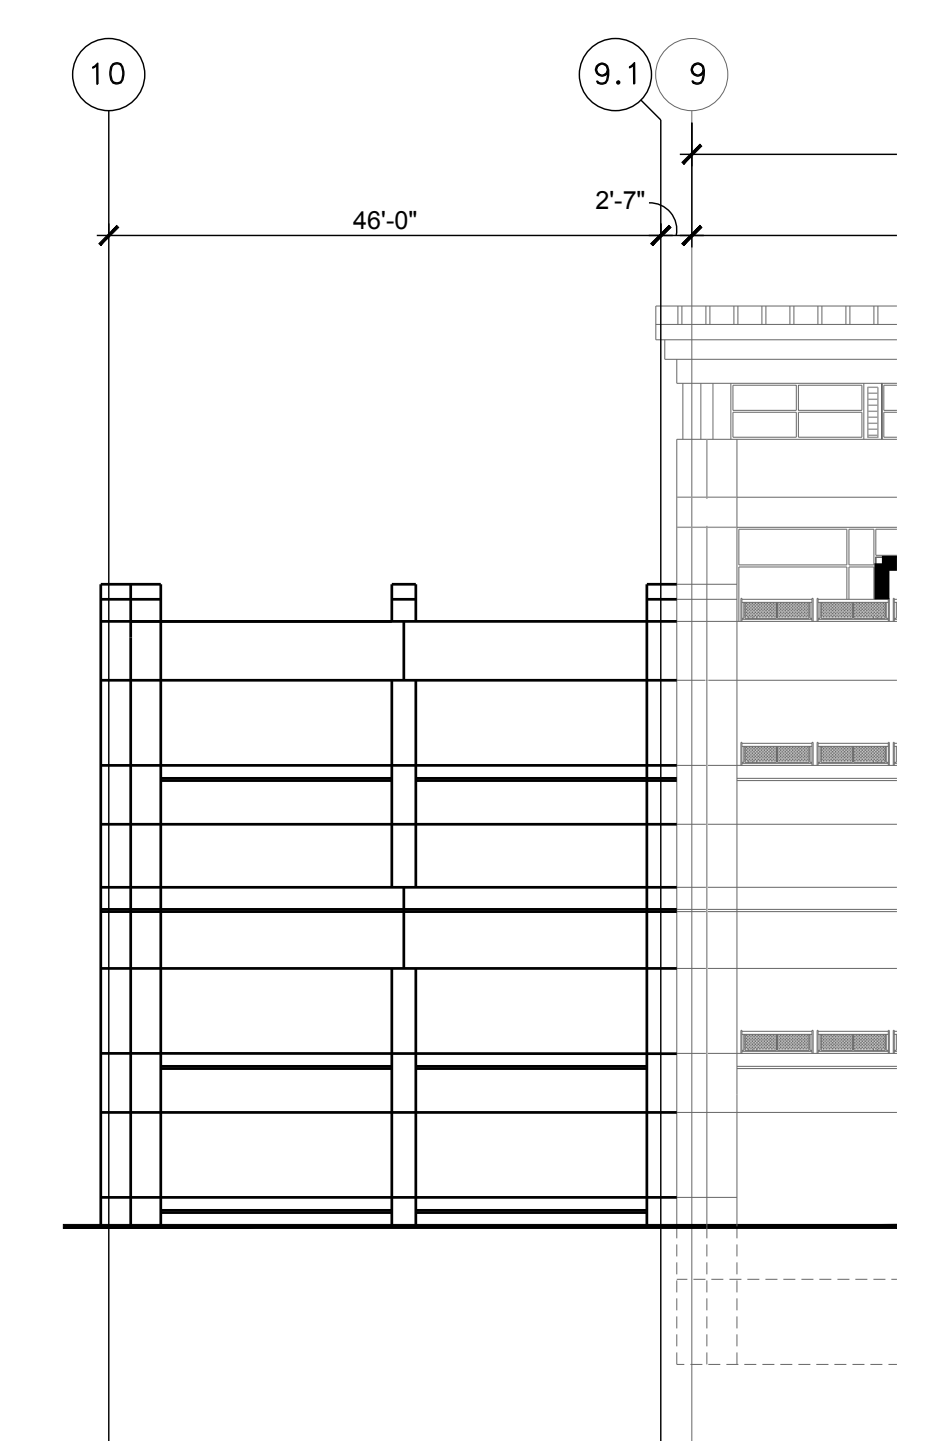

4 PARTIAL EAST ELEVATION