



streetsense.

3 BETHESDA METRO, SUITE 140
BETHESDA, MARYLAND 20814
(P) 301.652.9020 (F) 301.652.9166
© 2018 streetsense architecture, inc.
www.streetsense.com

CLIENT



CITY OF TAKOMA PARK
3232 GEORGIA AVE., NW, SUITE 100
WASHINGTON, DC 20010

CONSULTANTS



PROFESSIONAL ENGINEERS
LAND SURVEYORS
LANDSCAPE ARCHITECTS
10 G STREET, NE, SUITE 430
WASHINGTON, DC 20002
PH: (202) 289-4545
FAX: (202) 289-5051

PROFESSIONAL SEAL

PROFESSIONAL CERTIFICATION:
I HEREBY CERTIFY THAT THESE DOCUMENTS
WERE PREPARED OR APPROVED BY ME, AND
THAT I AM A DULY LICENSED PROFESSIONAL
ARCHITECT UNDER THE LAWS OF THE STATE
MARYLAND



LICENSE NO: 16938 EXP: 05/31/2020

ISSUANCES

#	DESCRIPTION	DATE
1	SITE PLAN SUBMISSION	12/04/2018

TAKOMA
JUNCTION

7221 CARROLL AVE.
TAKOMA PARK, MD 20912

FLOOR PLAN -
GROUND

A1.02

PROJECT NUMBER 16-369


DATE 12/4/2018

MANAGED BY Checker DRAWN BY Author

SCALE As indicated

streetsense 2018 ©

1 FLOOR PLAN - GROUND
1/16" = 1'-0"

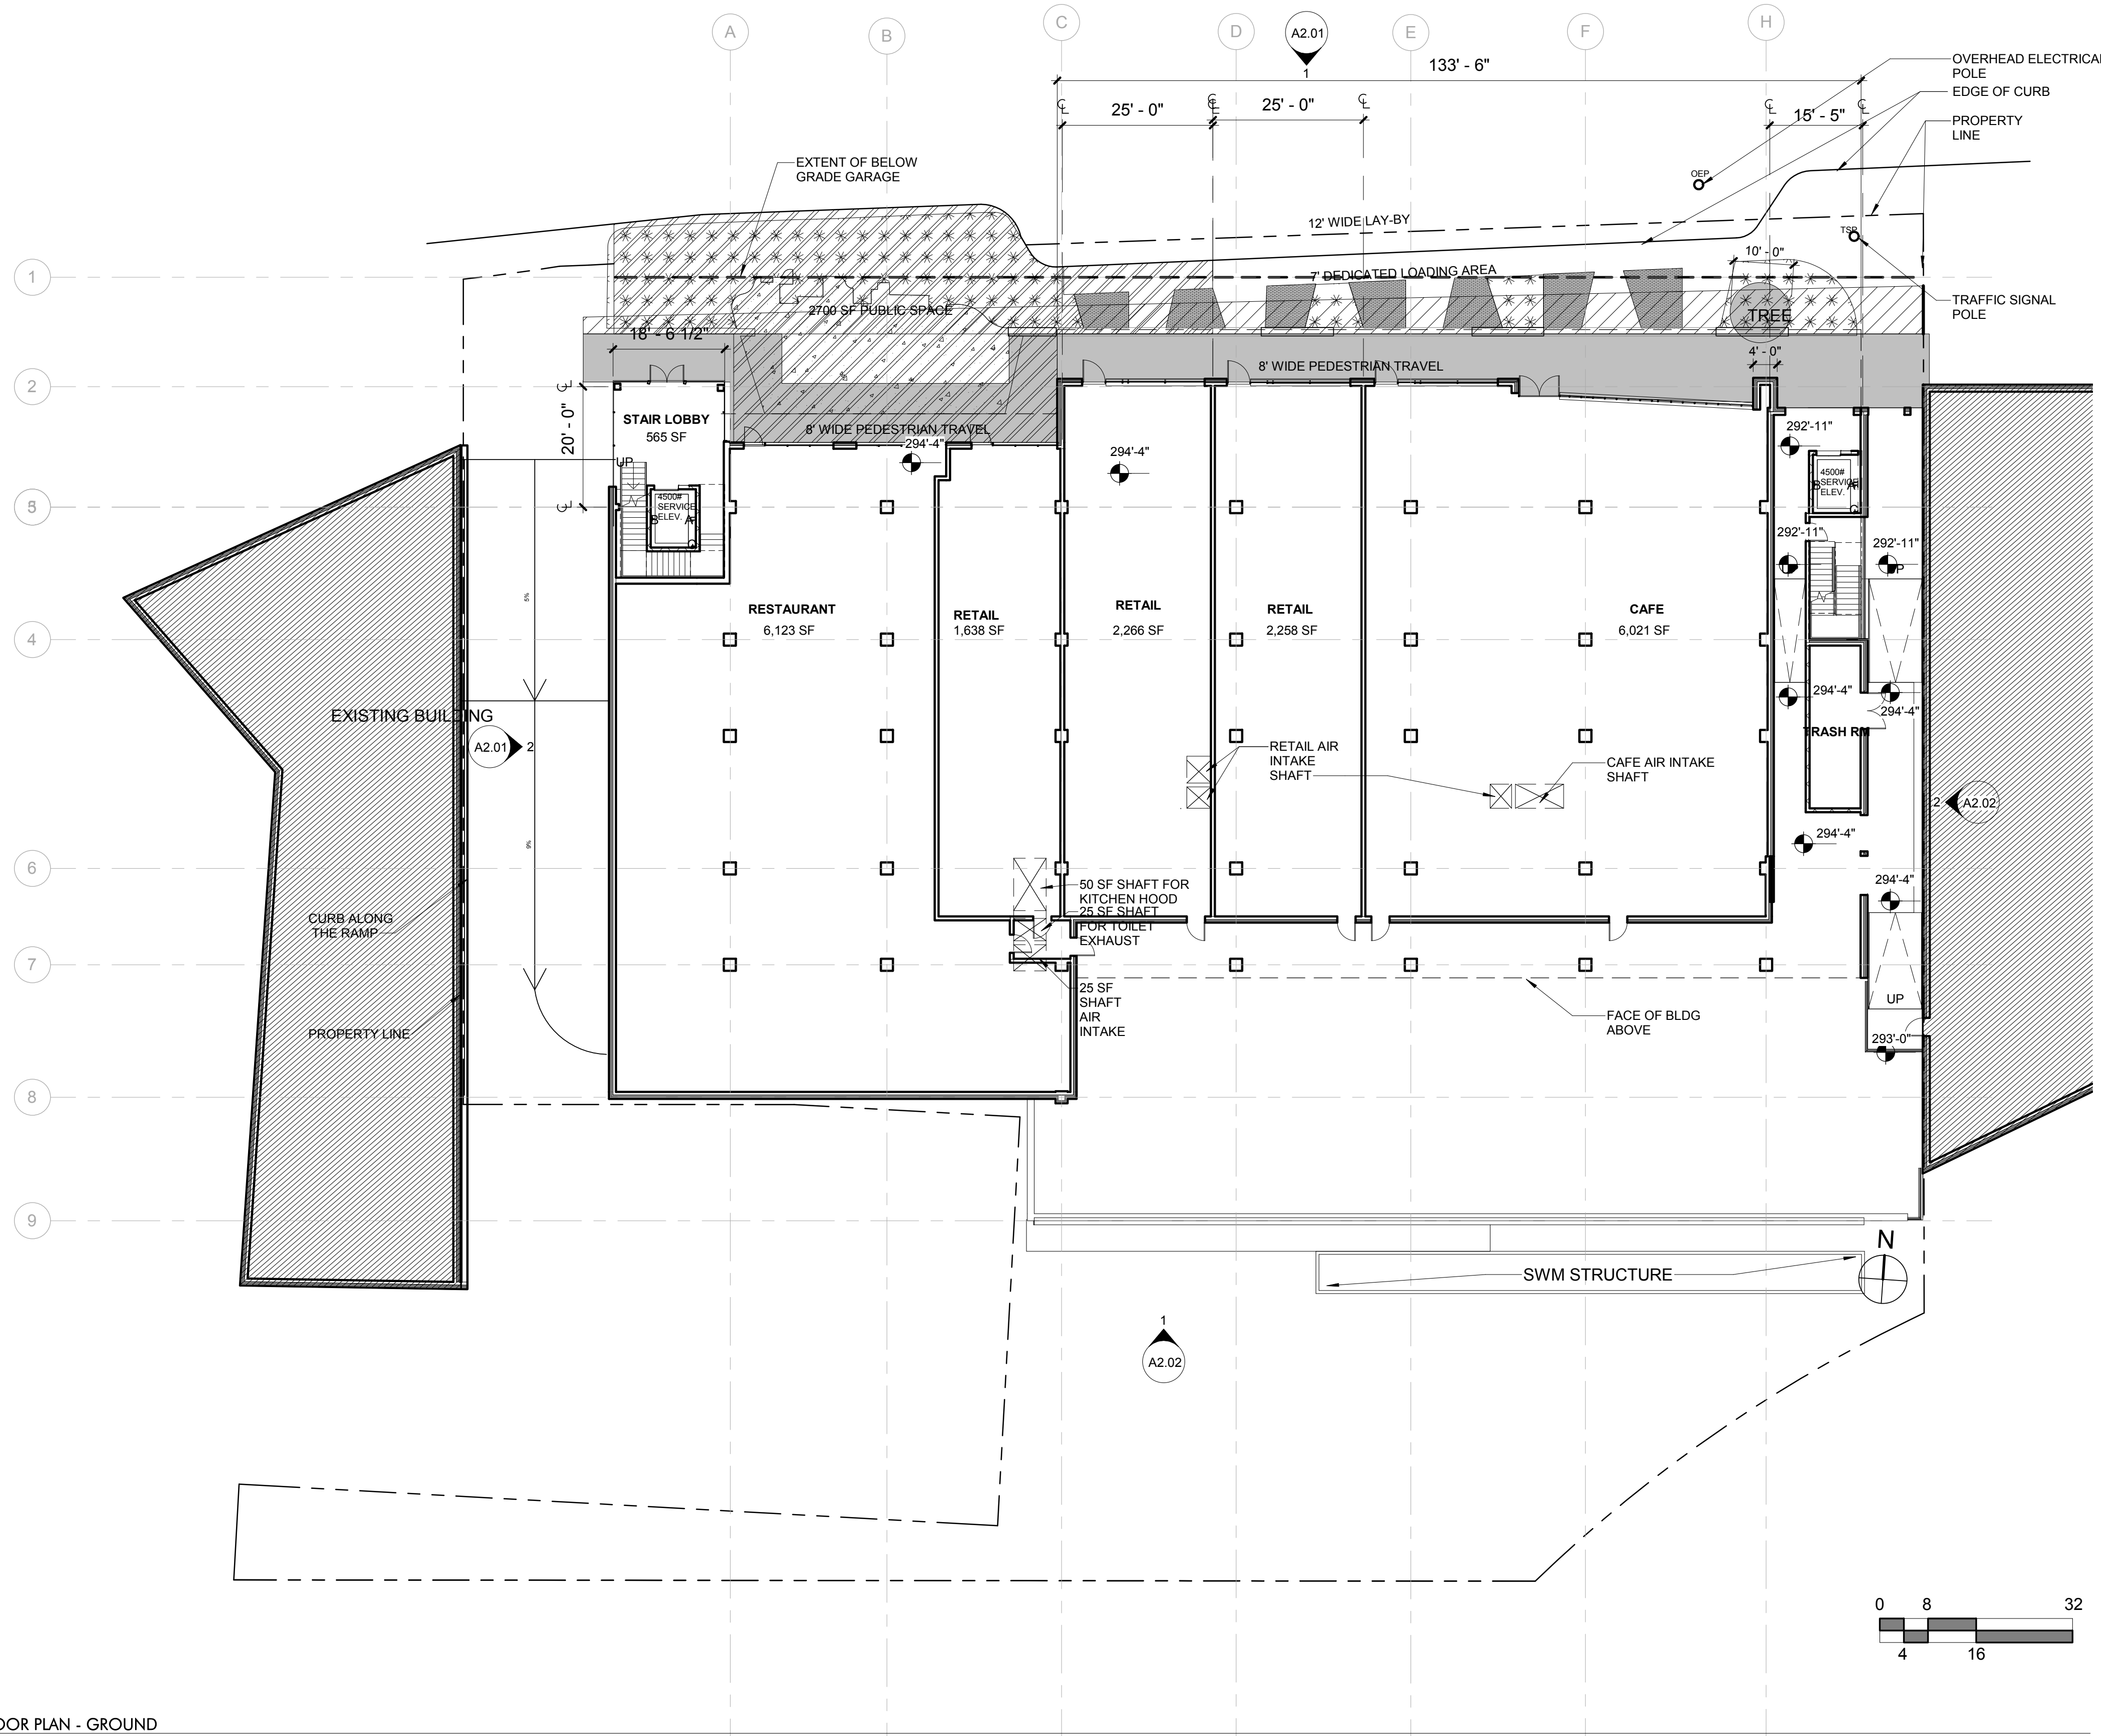

DEVELOPER'S CERTIFICATE

THE UNDERSIGNED AGREES TO EXECUTE ALL THE FEATURES OF THE PLAN APPROVAL NO. 820190090 INCLUDING APPROVAL CONDITIONS, DEVELOPMENT PROGRAM, AND CERTIFIED SITE PLAN.

DEVELOPER: NEIGHBORHOOD DEVELOPMENT COMPANY INC/ING LLLP
CONTACT PERSON

ADDRESS: 3232 GEORGIA AVENUE NW, SUITE 100, WASHINGTON, DC 20010

EMAIL: info@neighborhooddevelopment.com

SIGNATURE:

J:\16-369_Takoma Junction\BIM_CAD\16-369_Takoma Junction_P18_FloorPlan-Ground.rvt
24/09/18 09:47:19 AM