


E-FILE STAMP

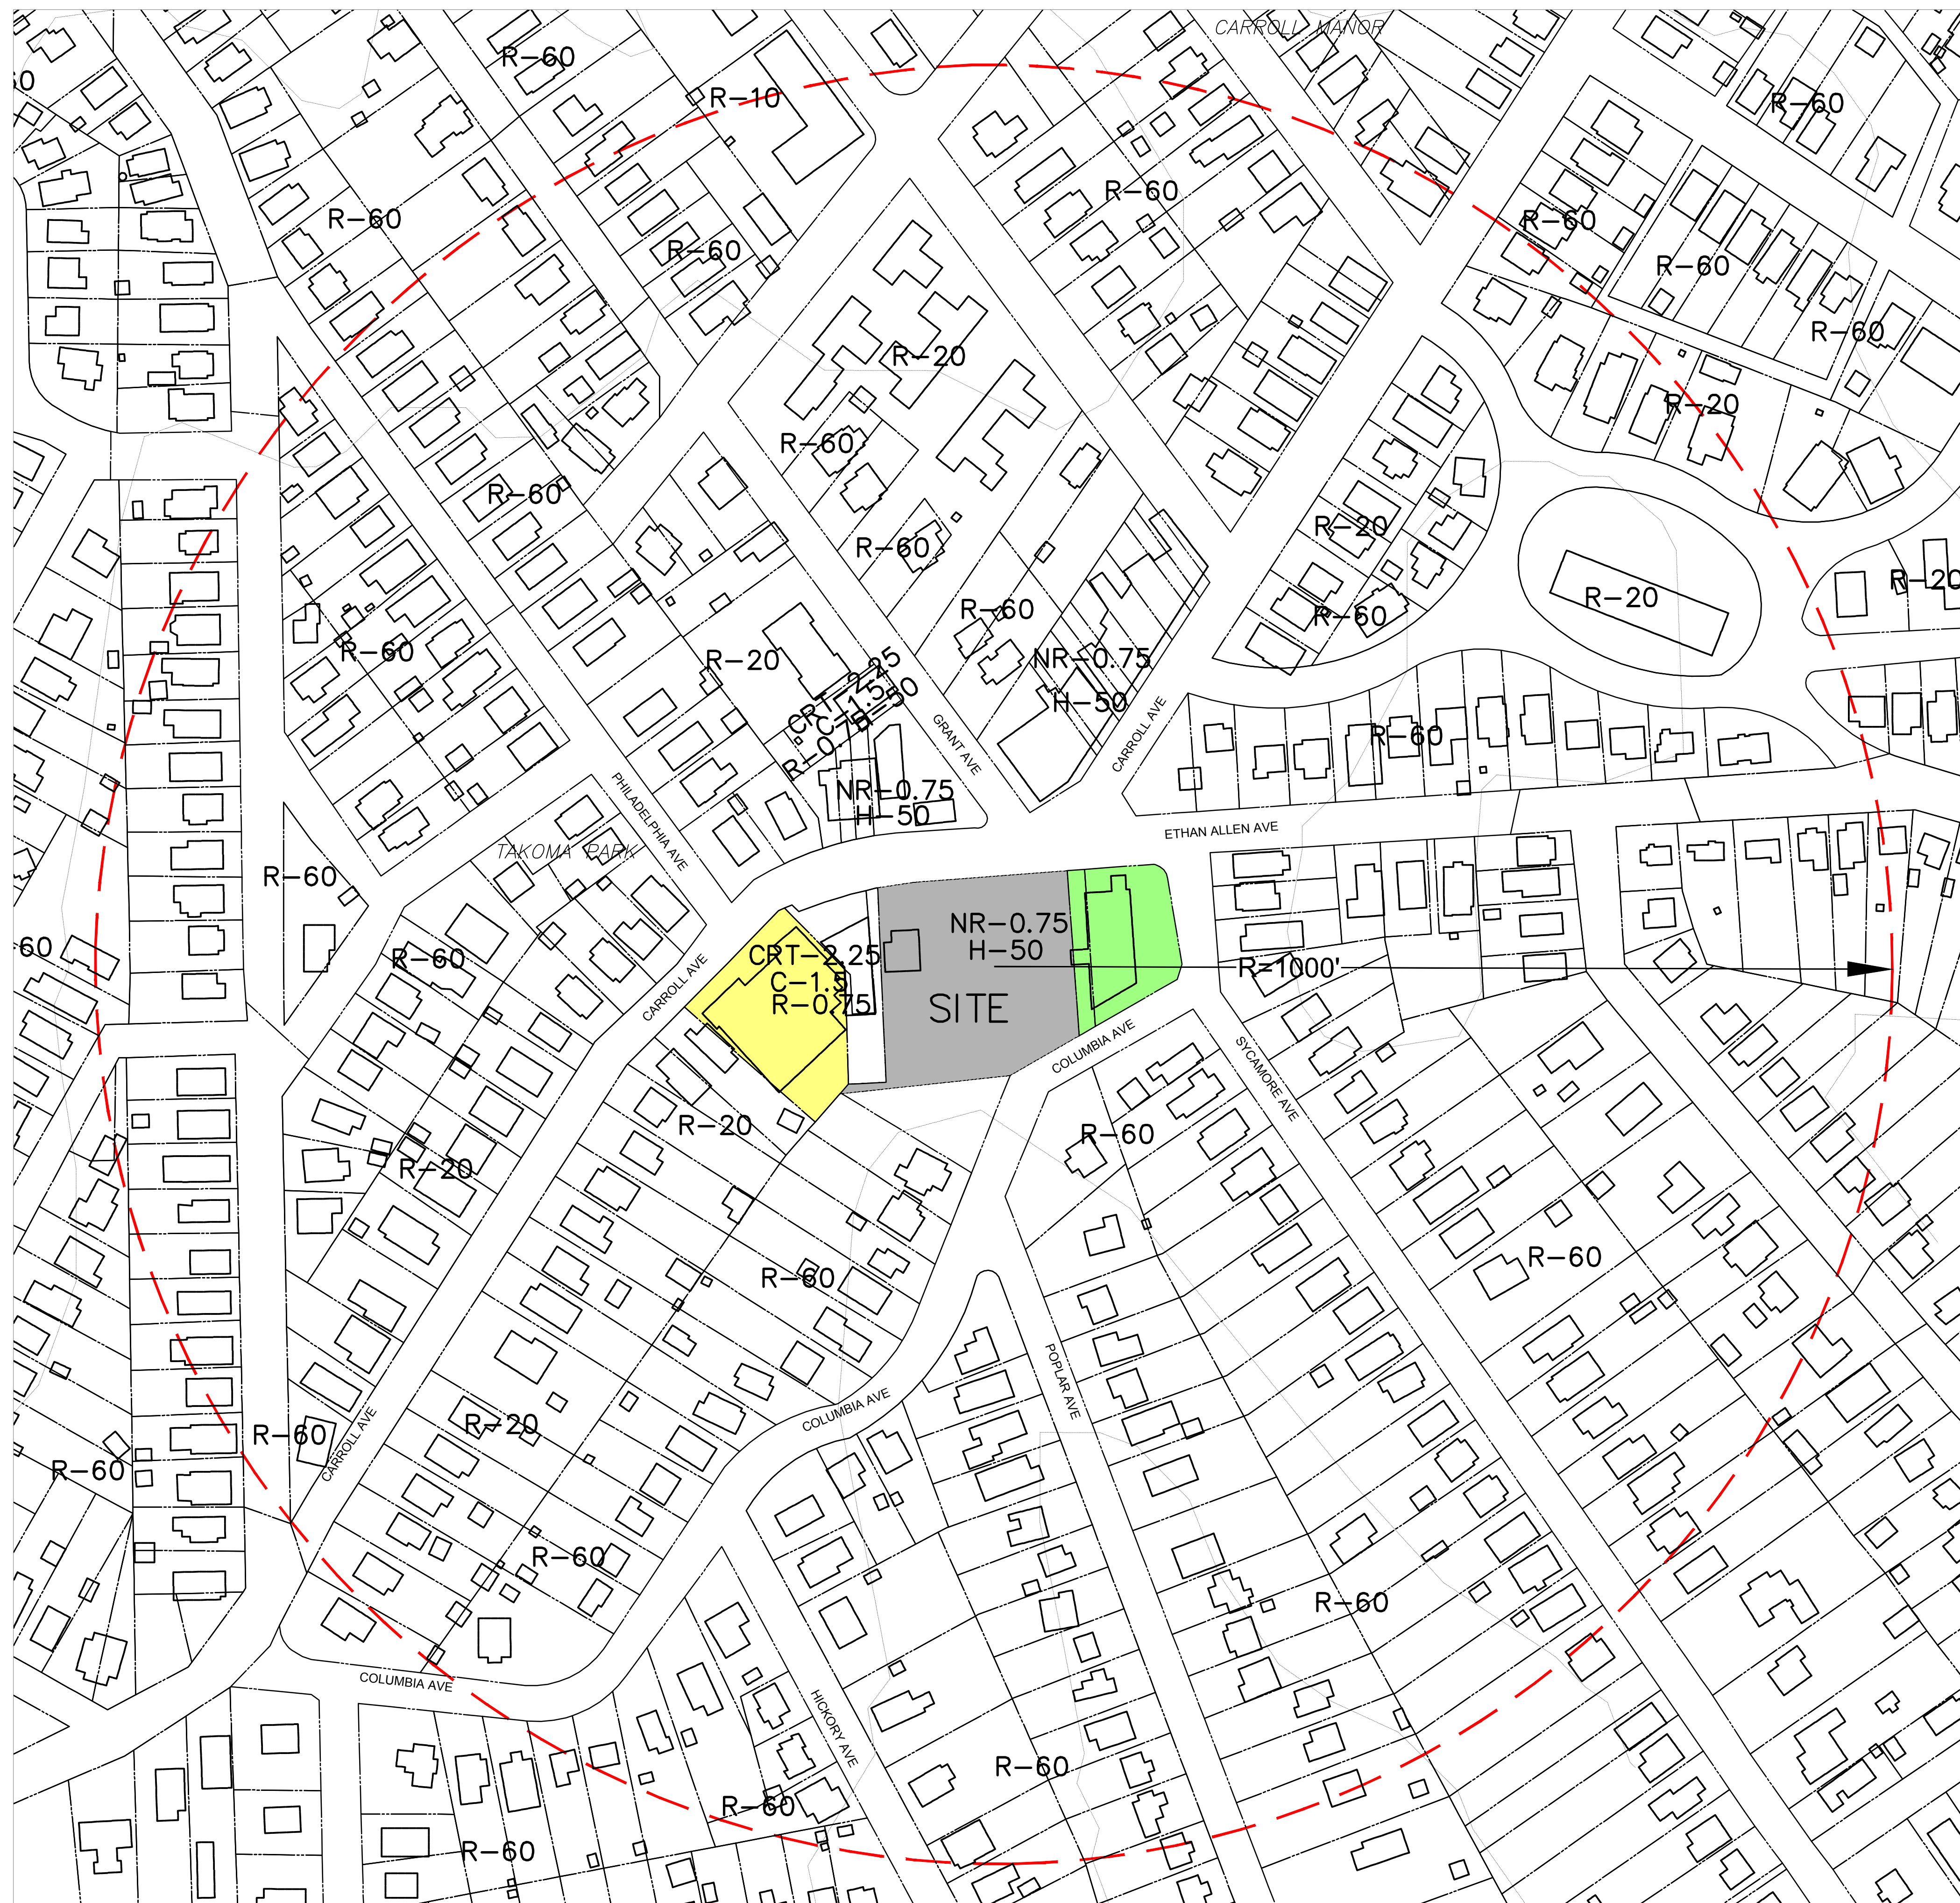

LEGEND


- TAKOMA PARK VOLUNTEER FIRE DEPARTMENT
- TAKOMA PARK SILVER SPRING FOOD CO-OP
- 1000' RADIUS BOUNDARY

0 100' 200'
SCALE: 1"=100'

AMT LLC
PROFESSIONAL ENGINEERS
LAND SURVEYORS
LANDSCAPE ARCHITECTS
10 G STREET, NE, SUITE 430
WASHINGTON, DC 20002
PH: (202) 289-4545
FAX: (202) 289-5051

SITE PLAN #820190090
TAKOMA JUNCTION
13TH ELECTION DISTRICT
CITY OF TAKOMA PARK
MONTGOMERY COUNTY, MARYLAND
TAX MAP: JN51
WSSC GRID: 208NE01 & 209NE01

DATE	REVISION

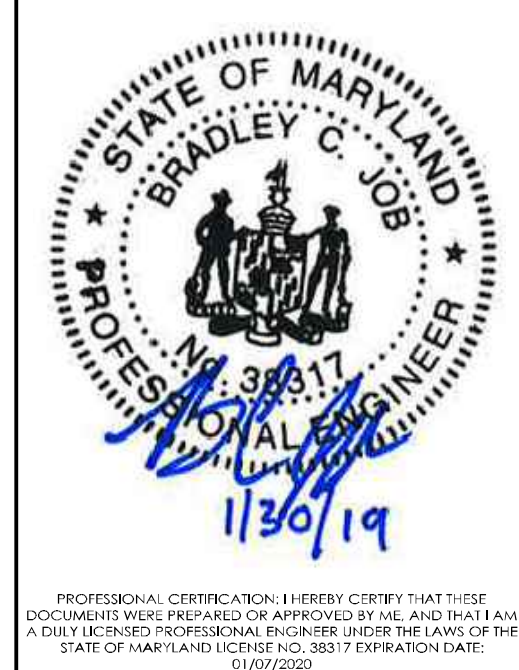

LOCAL AREA MAP

DESIGNED	AMC
CHECKED	BCJ
SCALE	AS SHOWN
FILE NO.	114-123
DATE	JANUARY 2019

C1.05

DEVELOPER'S CERTIFICATE

THE UNDERSIGNED AGREES TO EXECUTE ALL THE FEATURES OF THE PLAN APPROVAL NO. 820190090 INCLUDING APPROVAL CONDITIONS, DEVELOPMENT PROGRAM, AND CERTIFIED SITE PLAN.

DEVELOPER: NEIGHBORHOOD DEVELOPMENT COMPANY JINGJING LIU
CONTACT PERSON

ADDRESS: 3232 GEORGIA AVENUE NW, SUITE 100, WASHINGTON, DC 20010

EMAIL: JLIU@NEIGHBORHOODEVELOPMENT.COM

SIGNATURE: _____