


DATE	DESCRIPTION	REVISIONS
01/04/2020	SITE PLAN	
04/01/2020	SITE PLAN RESUBMISSION	

SITE PLAN
 Lighting Cutsheets - Streetscape



Montgomery County Planning Department

Maximum Effective Projected Area - 1.72 sq. ft.
 Maximum Weight - 57 lbs

EXAMPLE: WFCL2 035HO 40K AS BK L2 S

LED PERFORMANCE PACKAGE	VOLTAGE	COLOR	OPTICS	FINIAL
035HO = 47W PACKAGE 053 = 70W PACKAGE ¹ 053HO = 70W PACKAGE 070HO = 85W PACKAGE 105HO = 145W PACKAGE ²	AS = AUTO-SENSING 120 - 277 V AH = AUTO-SENSING 347 - 480 V	BK = BLACK GR = GRAY GH = GRAPHITE GN = GREEN PP = PRIME PAINT WH = WHITE BZ = BRONZE TDC = TIGER DRYLAC COLOR (RAL***) CMC = CUSTOM MATCH COLOR	L2 = TYPE 2 DISTRIBUTION, FULL CUTOFF L3 = TYPE 3 DISTRIBUTION, FULL CUTOFF L4 = TYPE 4 DISTRIBUTION, FULL CUTOFF L5 = TYPE 5 DISTRIBUTION, FULL CUTOFF	B = BALL S = SPIKE

UTILITY WASHINGTON POSTLITE
 Series Luminaire
 Full Cutoff LED 2

DECORATIVE OUTDOOR

HOLOPHANE
 AN ENERGY EFFICIENT COMPANY

ORDERING INFORMATION:

AD = ADJUSTABLE OUTPUT DIMMING^{3,6}
 D = ROAM 0-10V DIMMING CONTROL
 FPDX = FACTORY PROGRAMMED DRIVER
 H = NEMA TWISTLOCK PHOTOCONTROL RECEPTACLE ONLY
 P5 = DIMMING PHOTOCONTROL RECEPTACLE - 5 PIN
 P7 = DIMMING PHOTOCONTROL RECEPTACLE - 7 PIN
 NLX1 = 1"x1" ANSI WATTAGE LABEL
 NLX2 = 2"x2" ANSI WATTAGE LABEL
 PCS = DTL SOLID-STATE LIGHTING PHOTOCONTROL 120-277 VOLT⁴
 PCLL = DTL SOLID-STATE LONG LIFE PHOTOCONTROL 120-277 VOLT⁴
 P34 = DTL TWISTLOCK PHOTOCONTROL 347 VOLT⁴
 P48 = DTL TWISTLOCK PHOTOCONTROL 480 VOLT⁴
 PSC = SHORTING CAP⁵
 L03 = 3FT PREWIRED LEADS⁵
 L10 = 10FT PREWIRED LEADS⁵
 L20 = 20FT PREWIRED LEADS⁵
 L25 = 25FT PREWIRED LEADS⁵
 L30 = 30FT PREWIRED LEADS⁵

NOTES:
 1. 053 AH IS ONLY PAIRING FOR THESE VERSIONS
 2. 105HO AND OPTION "D" ARE NOT AVAILABLE TOGETHER
 3. NOT AVAILABLE WITH OPTIONS "P5", "P7" OR ANY OTHER DIMMING OPTION
 4. MUST BE USED WITH OPTIONS "H", "PP" OR "PP"
 5. UNIT IS PROVIDED WITH 2 FEET OF PREWIRED LEADS UNLESS OTHERWISE SPECIFIED
 6. FOR AD SETTINGS, REFER TO INSTRUCTIONS M-303-D, SEE WEBSITE

Ordering Guide:

CP2401G: POLE, W/O OUTLET, FEDERAL GREEN COLOR
 CP2401H: POLE, W/ OUTLET, FEDERAL GREEN COLOR
 CP2401A: POLE, W/O OUTLET, GREEN COLOR
 CP2401B: POLE, W/ OUTLET, GREEN COLOR

Color: (specify)

PRODUCT APPROVALS

HADCO	JAZ
CUST.	

CONFIDENTIAL:
 This drawing is confidential and proprietary to Philips Hadco and may not be reproduced without the express written consent of Philips Hadco. Any use hereof or of any of the information or detail herein shall be for the sole benefit of Philips Hadco.

NOTICE:
 THIS DRAWING IS FOR REFERENCE ONLY. CHECK FOR LATEST REVISION PRIOR TO ORDERING.

Full Specification Drawing
 (Complete Assembly)

PHILIPS HADCO

100 Craftway Drive
 Littlestown, Pa 17340
 Phone 800-331-4185
 Fax 717-359-9289
 www.hadco.com

JOB NAME:
 Bethesda, MD

REP. TERRITORY: 142 **DRAWN BY:** SMK

SCALE: 1:20 **DATE:** 02/21/13

DRAWING NUMBER:
 C2401-DWG06

REP: Deporter, Dominick

REV: B **PCN:** 13-021
BY: CMG **DATE:** 03/15/13

01 STREET LIGHT LUMINAIRE
 NOT TO SCALE

02 STREET LIGHT LUMINAIRE
 NOT TO SCALE

Developer's Certificate

THE UNDERSIGNED AGREES TO EXECUTE ALL THE FEATURES OF THE SITE PLAN APPROVAL NO. 8201... INCLUDING APPROVAL CONDITIONS, DEVELOPMENT PROGRAM, AND CERTIFIED SITE PLAN.

Developer: Ardenes Partners, LLC. John Davis
 Company Contact Person

Address: 7113 Warbler Lane
McLean, Virginia 221001

Phone: 703 - 932 - 6666

Signature: _____