

- LEGEND:**
- POTENTIAL STREAM
  - STREAM VALLEY BUFFER
  - EX RAILROAD
  - PROPERTY
  - EXISTING PAVEMENT/ROAD
  - ZONING
  - EXISTING FOREST
  - PROPOSED ROAD
  - LIMITS OF DISTURBANCE

SCALE: 1" = 300'

# Exhibit # 15



ROCKVILLE OFFICE  
2 Research Place, Suite 100  
Rockville, MD 20850  
P. 301.948.2750 F. 301.948.9067  
www.solteszco.com

Engineering  
Surveying  
Planning  
Environmental Sciences


**MISS UTILITY NOTE**  
INFORMATION CONCERNING EXISTING UNDERGROUND UTILITIES WAS OBTAINED FROM AVAILABLE RECORDS. THE CONTRACTOR MUST DETERMINE THE EXACT LOCATION AND ELEVATION OF ALL EXISTING UTILITIES AND UTILITY CROSSINGS BY CONDUCTING TESTS BY HAND, WELL IN ADVANCE OF THE START OF EXCAVATION. CONTACT THE UTILITY AT 48 HOURS BEFORE THE START OF EXCAVATION. IF CLEARANCES ARE LESS THAN SHOWN ON THE PLAN OR THE UTILITY COMPANY, THE CONTRACTOR MUST CONTACT THE ENGINEER AND THE UTILITY COMPANY BEFORE PROCEEDING WITH CONSTRUCTION. CLEARANCES LESS THAN NOTED MAY REQUIRE REVISIONS TO THE PLAN.

**OWNER / DEVELOPER / APPLICANT**  
TERRAINNOVATIONS  
904-206-8770  
JEFF@TERRAINNOVATIONS.COM  
JEFF FERREL

**PROFESSIONAL CERTIFICATION**  
I HEREBY CERTIFY THAT THESE DOCUMENTS WERE PREPARED OR APPROVED BY ME AND THAT I AM A FULLY LICENSED PROFESSIONAL ENGINEER UNDER THE LAWS OF THE STATE OF MARYLAND.  
LICENSE NO. \_\_\_\_\_ EXPIRATION DATE: \_\_\_\_\_

**ROADWAY EXHIBIT**  
**DICKERSON POWER PLANT**  
21200 MARTINSBURG RD, DICKERSON, MD 20842  
LOTS 2, 3, 7, 8 AND 9  
POOLESVILLE (04) ELECTION DISTRICT, MONTGOMERY COUNTY, MARYLAND

TAX MAP BV	ZONING CATEGORY: H AR
DATE: 9/7/2023	DESIGNED: TR
DATE: 9/7/2023	ENGINEER: CWV
DATE: 9/7/2023	CHECKED: JS
DATE: 9/7/2023	IN CHARGE: NCS
PROJECT NO. 40250002	

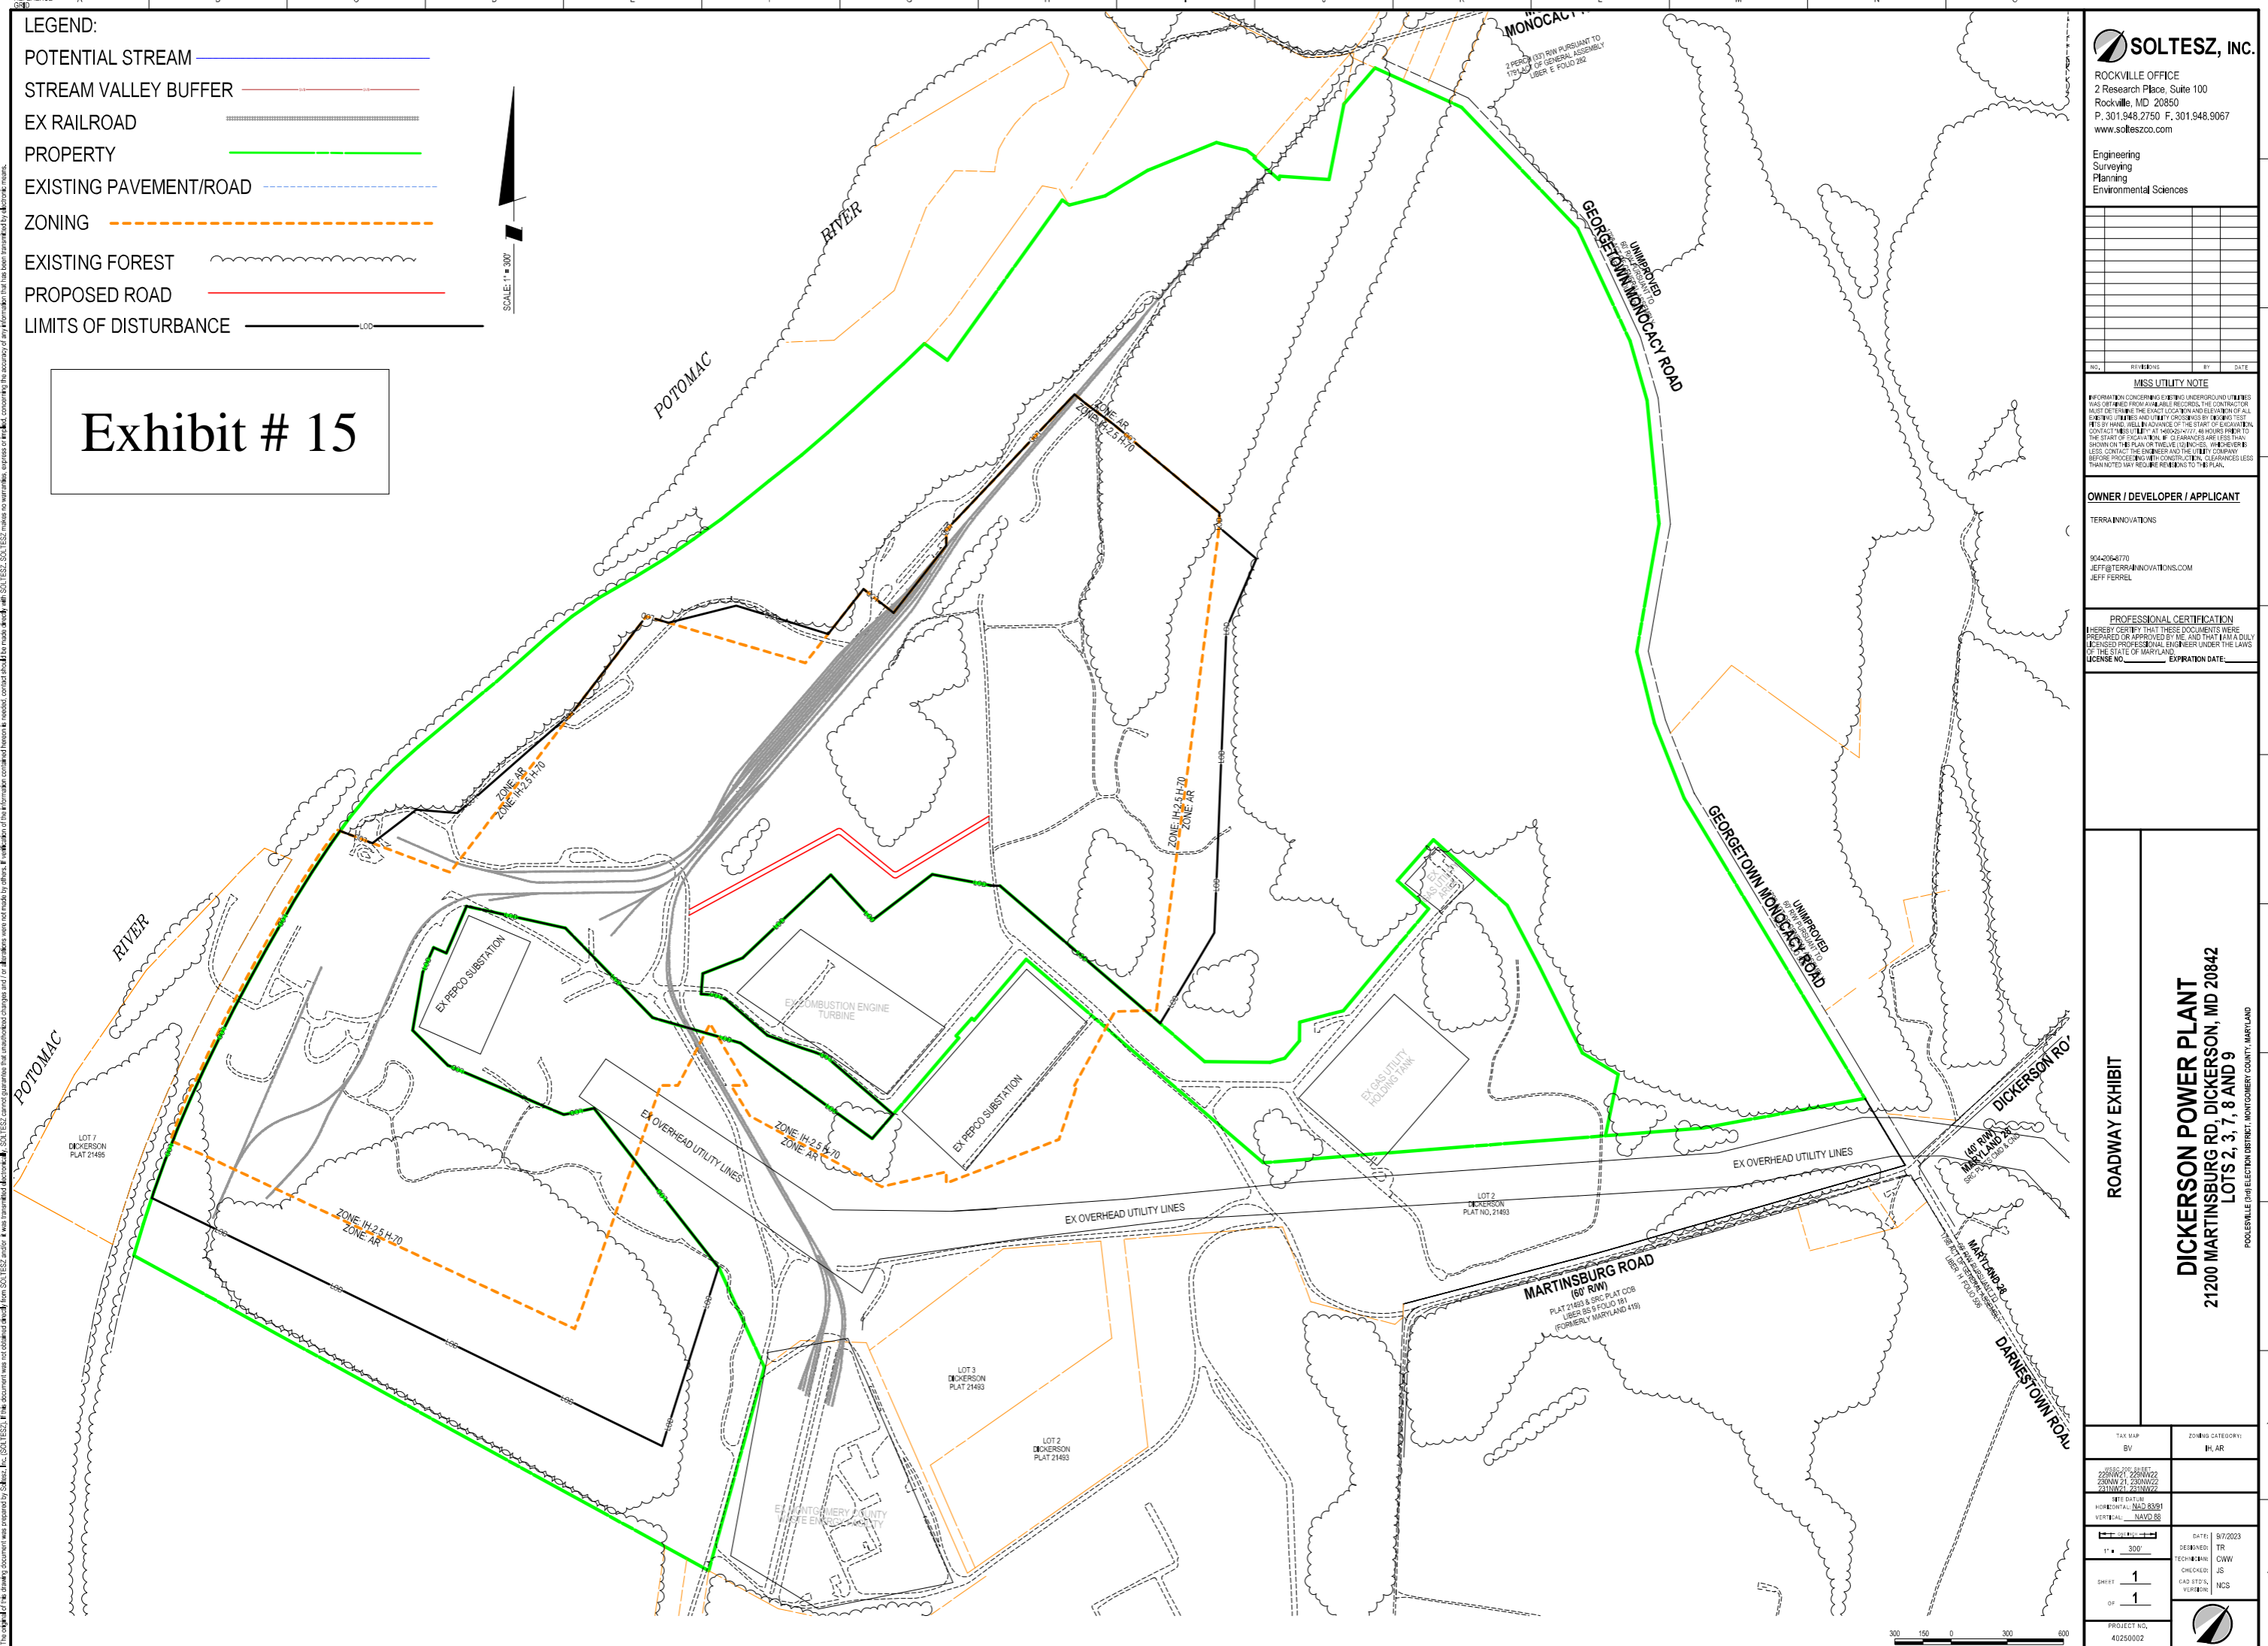

The original of the drawing document was created by Soltesz, Inc. SOLTESZ, INC. cannot guarantee the accuracy of any information that has been transmitted by electronic means. If verification of this information contained herein is required, contact should be made directly with SOLTESZ, INC. SOLTESZ, INC. does not warrant, express or implied, the accuracy of any information that has been transmitted by electronic means. If verification of this information contained herein is required, contact should be made directly with SOLTESZ, INC. SOLTESZ, INC. does not warrant, express or implied, the accuracy of any information that has been transmitted by electronic means.