
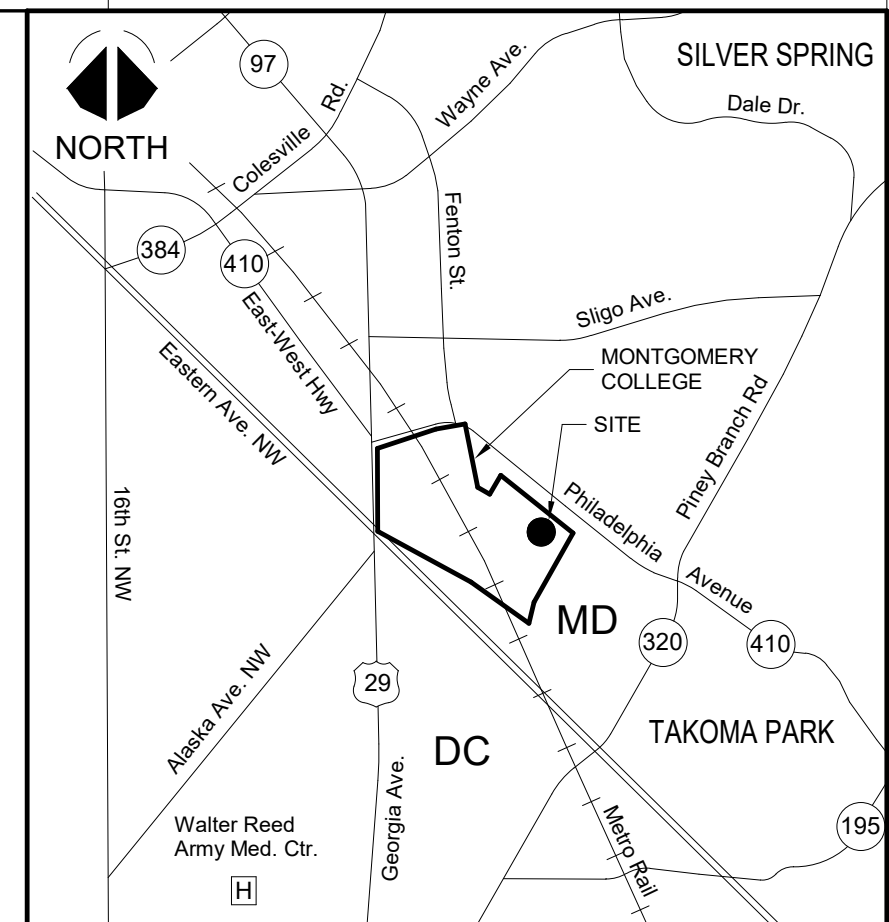
 


M-NCPPC APPROVAL STAMP:

PROPERTY OWNERS CERTIFICATE:

 

PROJECT NAME:  
**Catherine and Isiah Leggett Math and Science Building**

PROJECT ADDRESS:  
Montgomery College  
Takoma Park / Silver Spring Campus  
7600 Takoma Avenue  
Takoma Park, MD 20912

PROPERTY OWNER:  
Montgomery College  
9221 Corporate Blvd.  
Rockville, MD 20850

PRIMARY CONTACT:  
Kevin Johnson (SMITHGROUP)  
1700 New York Ave NW #100  
Washington DC, 20006  
e-mail: kevin.johnson@smithgroup.com  
phone: 202-974-4589


APPLICANT:  
Marvin D. Mills, Jr. (Montgomery College)  
9221 Corporate Blvd.  
Rockville, MD 20850  
e-mail: marvin.mills@montgomerycollege.edu  
phone: 240-567-9141

ENGINEER / PLAN PREPARER:  
Mike Wychulis (AMT Engineering)  
800 King Farm Blvd.  
Rockville, MD 20850  
e-mail: mwychulis@amtengineering.com  
phone: 301-881-2545


Montgomery College Project #: FP16-077  
Tax Map Grid #: JN32  
WSSC # (New Building): Pending Service  
WSSC # (Science South): 0064378  
WSSC # (Falcon Hall): 2393379

### SYMBOL LEGEND


**LAYOUT GRID LINES**

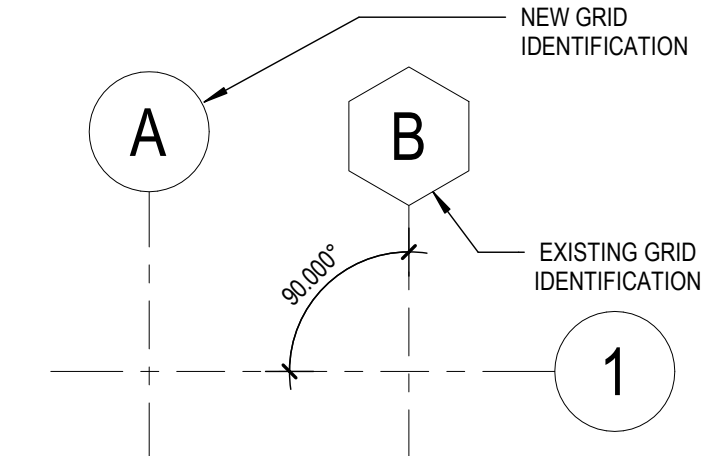


**EXTERIOR ELEVATION**

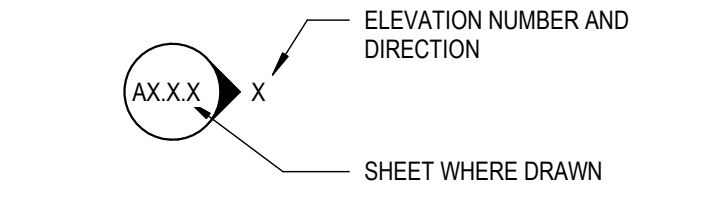



**BUILDING SECTION**

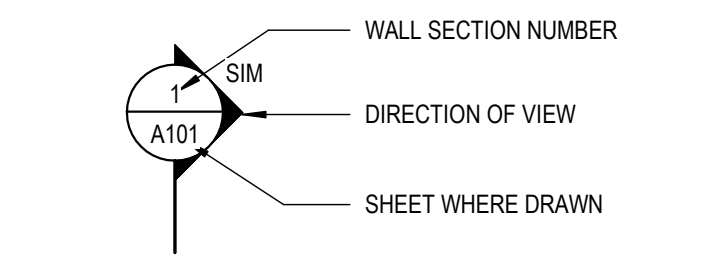


**LEVEL LINE**

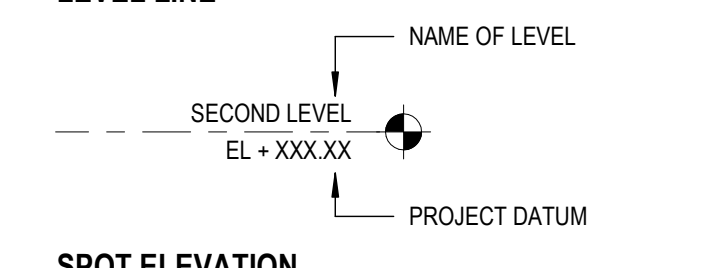

**SPOT ELEVATION**

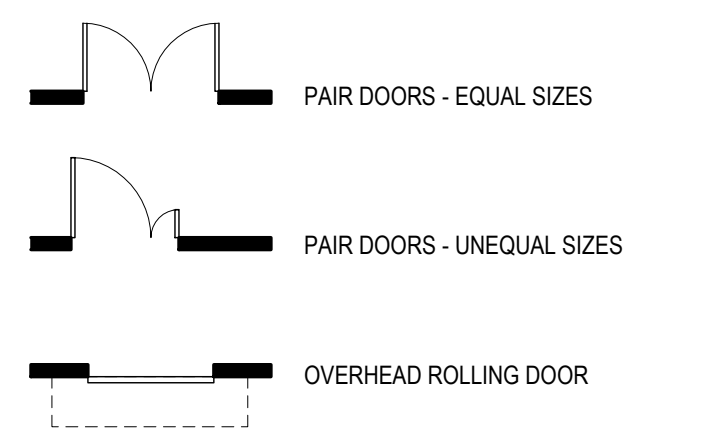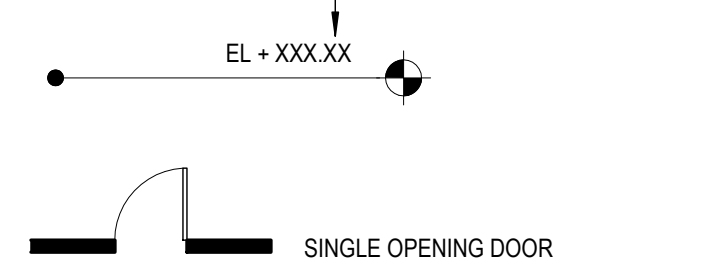

**PLUMBING SYMBOLS**

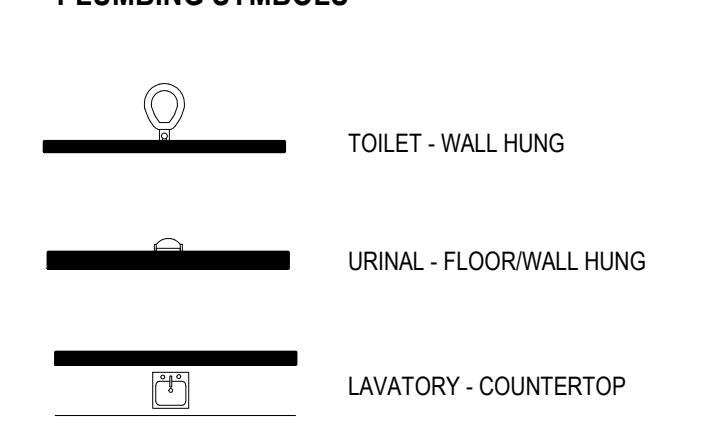

**KEYPLAN**



## SMITHGROUP

1700 NEW YORK AVENUE NW  
SUITE 100  
WASHINGTON, DC 20006  
202.842.2100  
www.smithgroup.com

AMT Engineering  
CIVIL ENGINEERS  
800 King Farm Boulevard, 4th Floor  
Rockville, MD 20850  
301-881-2545

Cagley & Associates  
STRUCTURAL ENGINEERS  
6141 Executive Blvd.  
Rockville, MD 20852  
301-881-9550

Mahan Rykiel  
LANDSCAPE ARCHITECTS  
3300 Clipper Mill Road, Suite 200  
Baltimore, MD 21211  
410-258-8001

SPeKSYs  
AV. IT. SECURITY  
7257 Parkway Drive, suite 260  
Hanover, MD 21106  
410-712-0390

ISSUED FOR	REV	DATE

MANDATORY REFERRAL: DEC 14, 2018

SEALS AND SIGNATURES  
CERTIFICATE OF REGISTERED ENGINEER / SURVEYOR OR OTHER APPROPRIATE LICENSE INDIVIDUAL.


**SHEET TITLE**

**PENTHOUSE PLAN**


PROJECT NUMBER: 12543.000

SHEET NUMBER: **MR-12.4**

MANDATORY REFERRAL NO. MR2019011

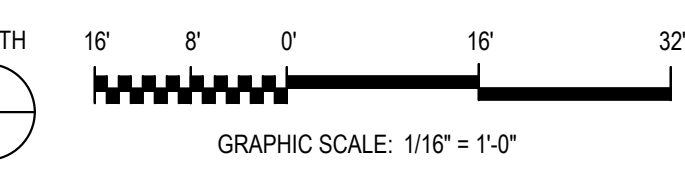

**1 PENTHOUSE REFERENCE**  
SCALE: 1/16" = 1'-0"

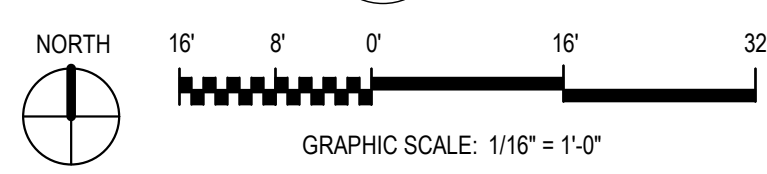

**2 PENTHOUSE ROOF REFERENCE**  
SCALE: 1/16" = 1'-0"

12/13/2018 8:05:43 PM Author