

GABLES WHITE FLINT

Applicant/Owner:



LG Georgetown LLC
8280 Greensboro Drive - Suite 605
McLean, VA 22102
703.918.2500
Contact: Jorgen Punda

Architect:
Torti Gallas & Partners
1300 Spring Street
Suite 400
Silver Spring, MD 20910
301.588.4800
Contact: Daniel Ashtary

Attorney:
Linowes & Blocher
7200 Wisconsin Avenue
Suite 800
Bethesda, MD 20814
301.654.0504
Contact: Stephen Kaufman


Traffic Engineer:
Wells + Associates
8730 Georgia Avenue
Suite 200
Silver Spring, Maryland 20910
301.448.1333
Contact: Nancy Randall

Civil Engineer:
VIKA Maryland, LLC
20251 Century Boulevard
Suite 400
Germantown, Maryland 20874
301.916.4100
Contact: Ian P. Duke

| Δ | Date | Revision |
|---|------|----------|
| | | |
| | | |
| | | |
| | | |
| | | |
| | | |
| | | |
| | | |
| | | |
| | | |


SHEET TITLE:
**FIRE VEHICLE
CIRCULATION PLAN**

SHEET No:
SK6
320130010

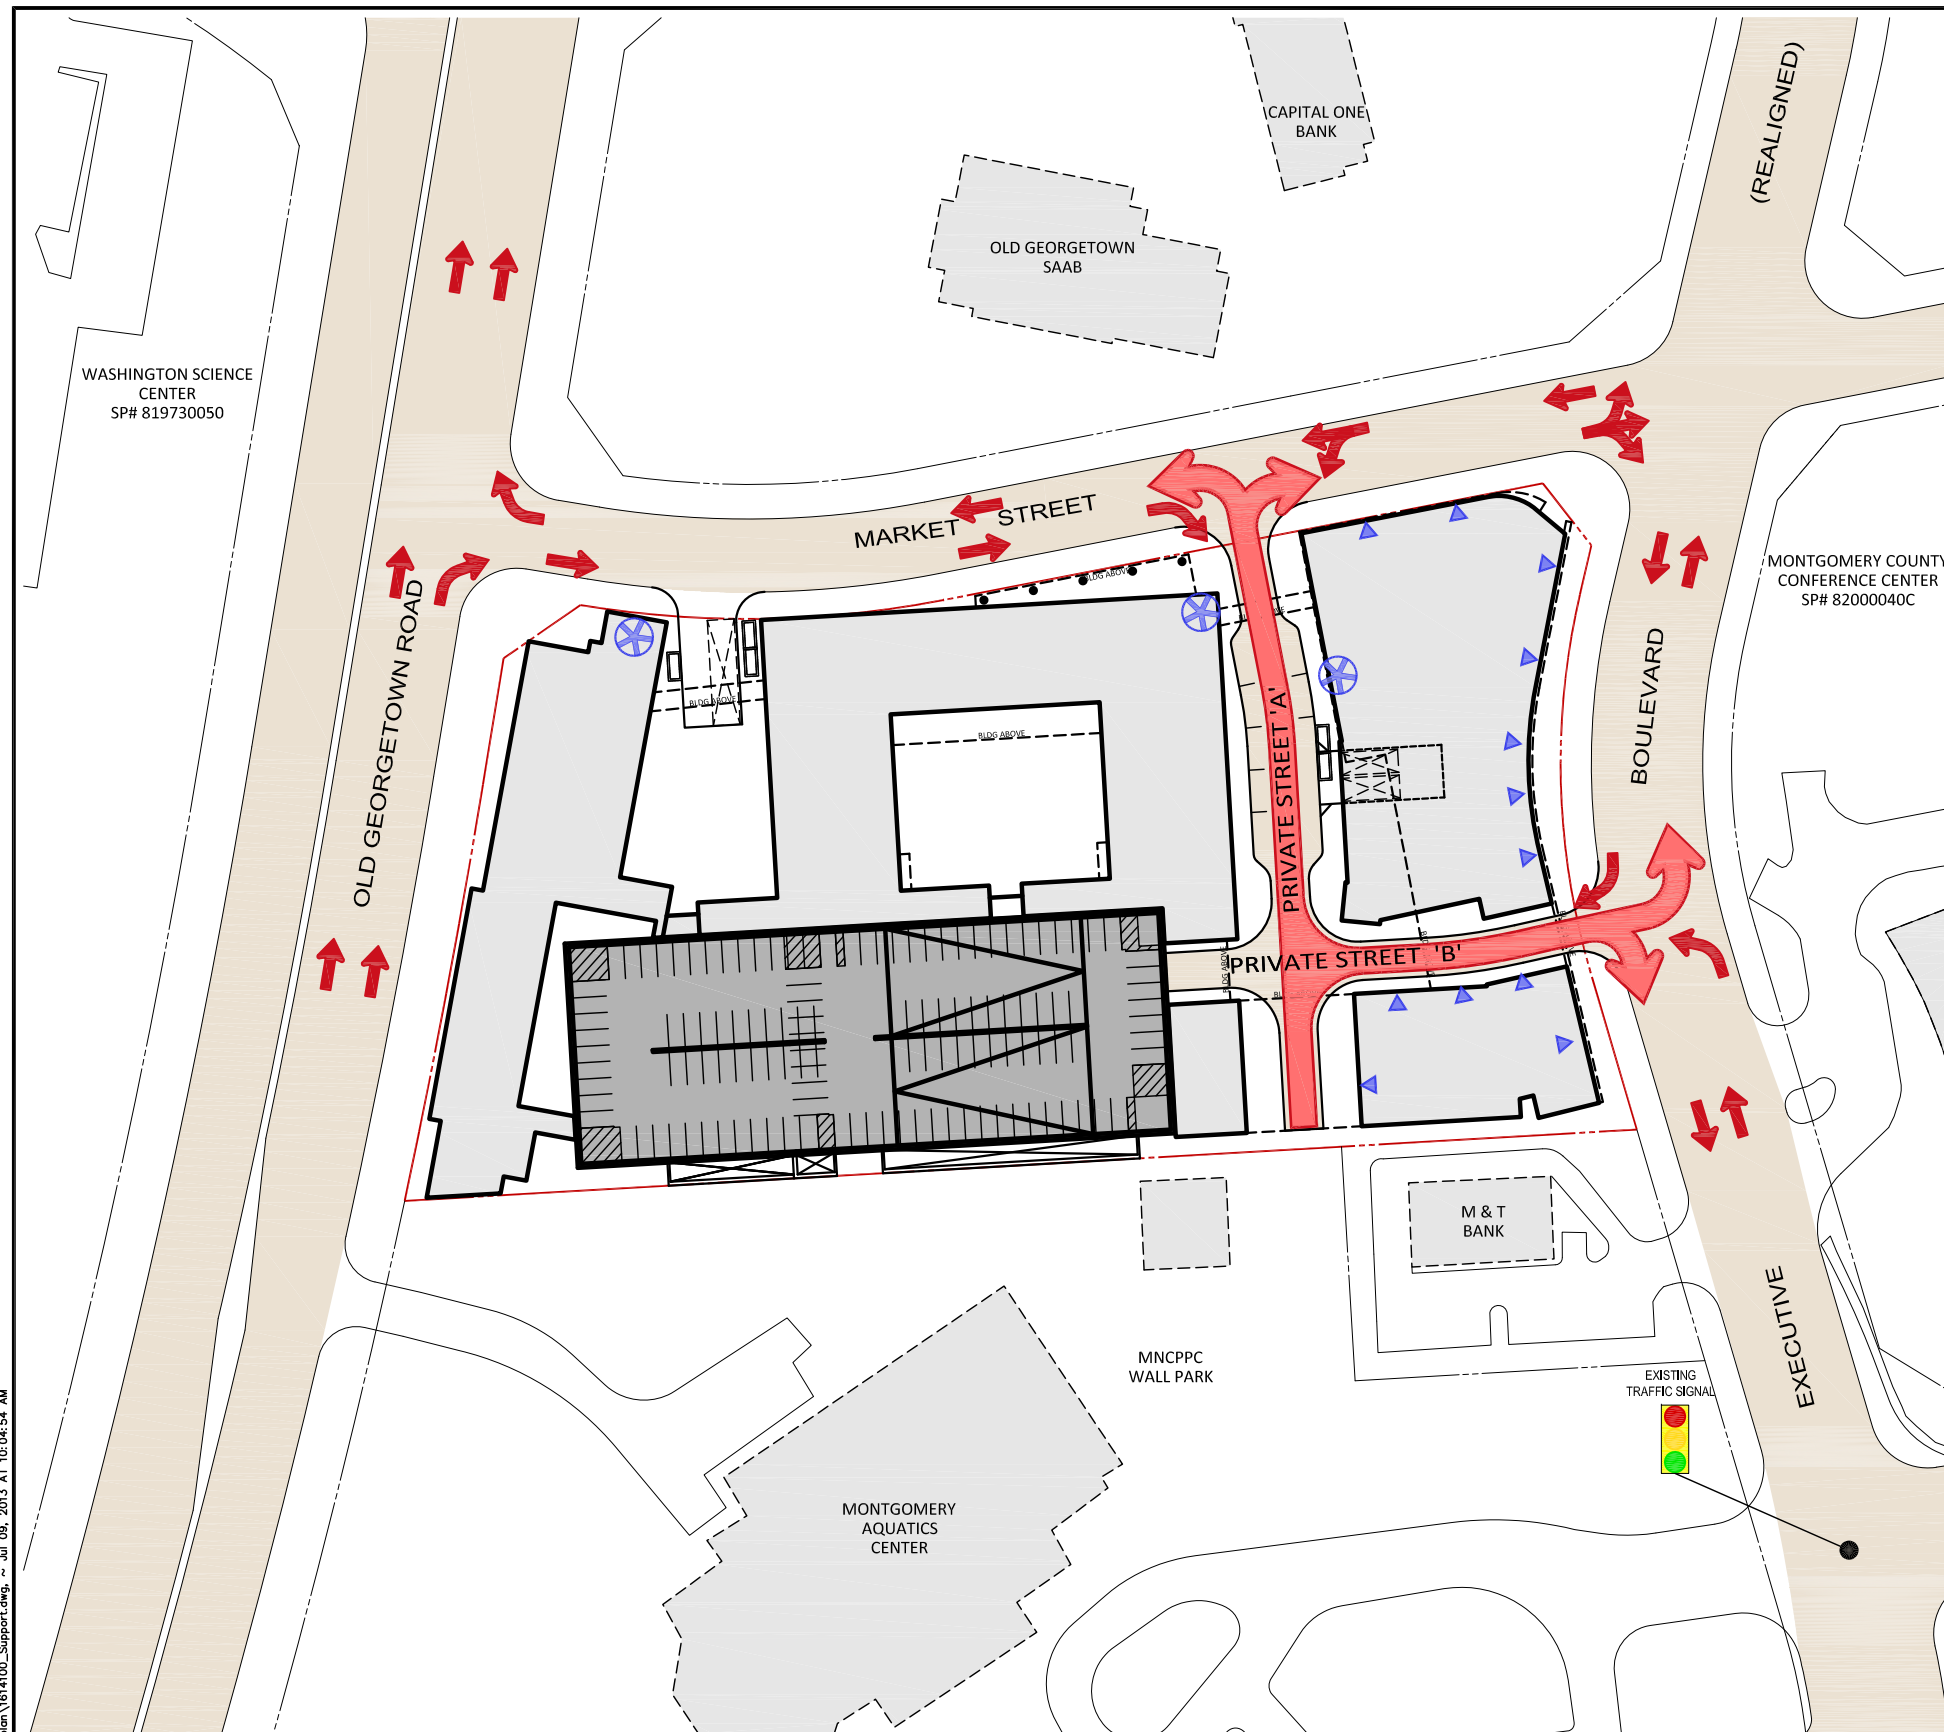

LEGEND

- Possible Retail Entry Points
- Intended Main Entry Points
- AT729 Truck Movement
- Inbound Movement
- Traffic Signal

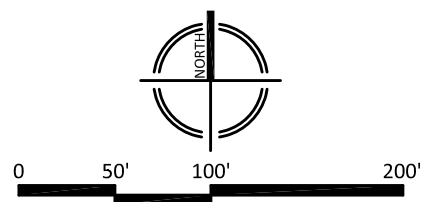

K:\1501-2000\1614_cadd\sketch_plan\1614100_Support.dwg, -- Jul 09, 2013 AT 10:04:54 AM

Note: Some of the planimetric information shown on this plan is based on copyrighted GIS Data from M-NCPPC, and may not be copied or reproduced without express written permission from M-NCPPC. This drawing is proposed/conceptual and is to be finalized at time of preliminary and/or site plan as applicable.

GABLES WHITE FLINT

Applicant/Owner:



LG Georgetown LLC
8280 Greensboro Drive - Suite 605
McLean, VA 22102
703.918.2500
Contact: Jorgen Punda

Architect:
Torti Gallas & Partners
1300 Spring Street
Suite 400
Silver Spring, MD 20910
301.588.4800
Contact: Daniel Ashtary

Attorney:
Linowes & Blocher
7200 Wisconsin Avenue
Suite 800
Bethesda, MD 20814
301.654.0504
Contact: Stephen Kaufman




Traffic Engineer:
Wells + Associates
8730 Georgia Avenue
Suite 200
Silver Spring, Maryland 20910
301.448.1333
Contact: Nancy Randall

Civil Engineer:
VIKA Maryland, LLC
20251 Century Boulevard
Suite 400
Germantown, Maryland 20874
301.916.4100
Contact: Ian P. Duke

| Δ | Date | Revision |
|---|------|----------|
| | | |
| | | |
| | | |
| | | |
| | | |
| | | |
| | | |
| | | |
| | | |
| | | |

SHEET TITLE:
**PEDESTRIAN
CIRCULATION PLAN**



SHEET No:
SK7
320130010

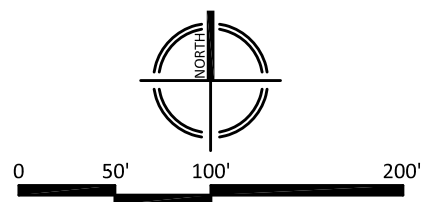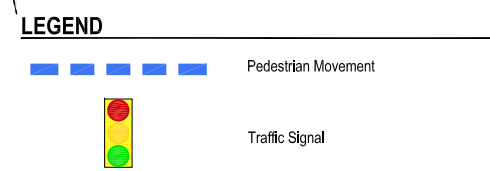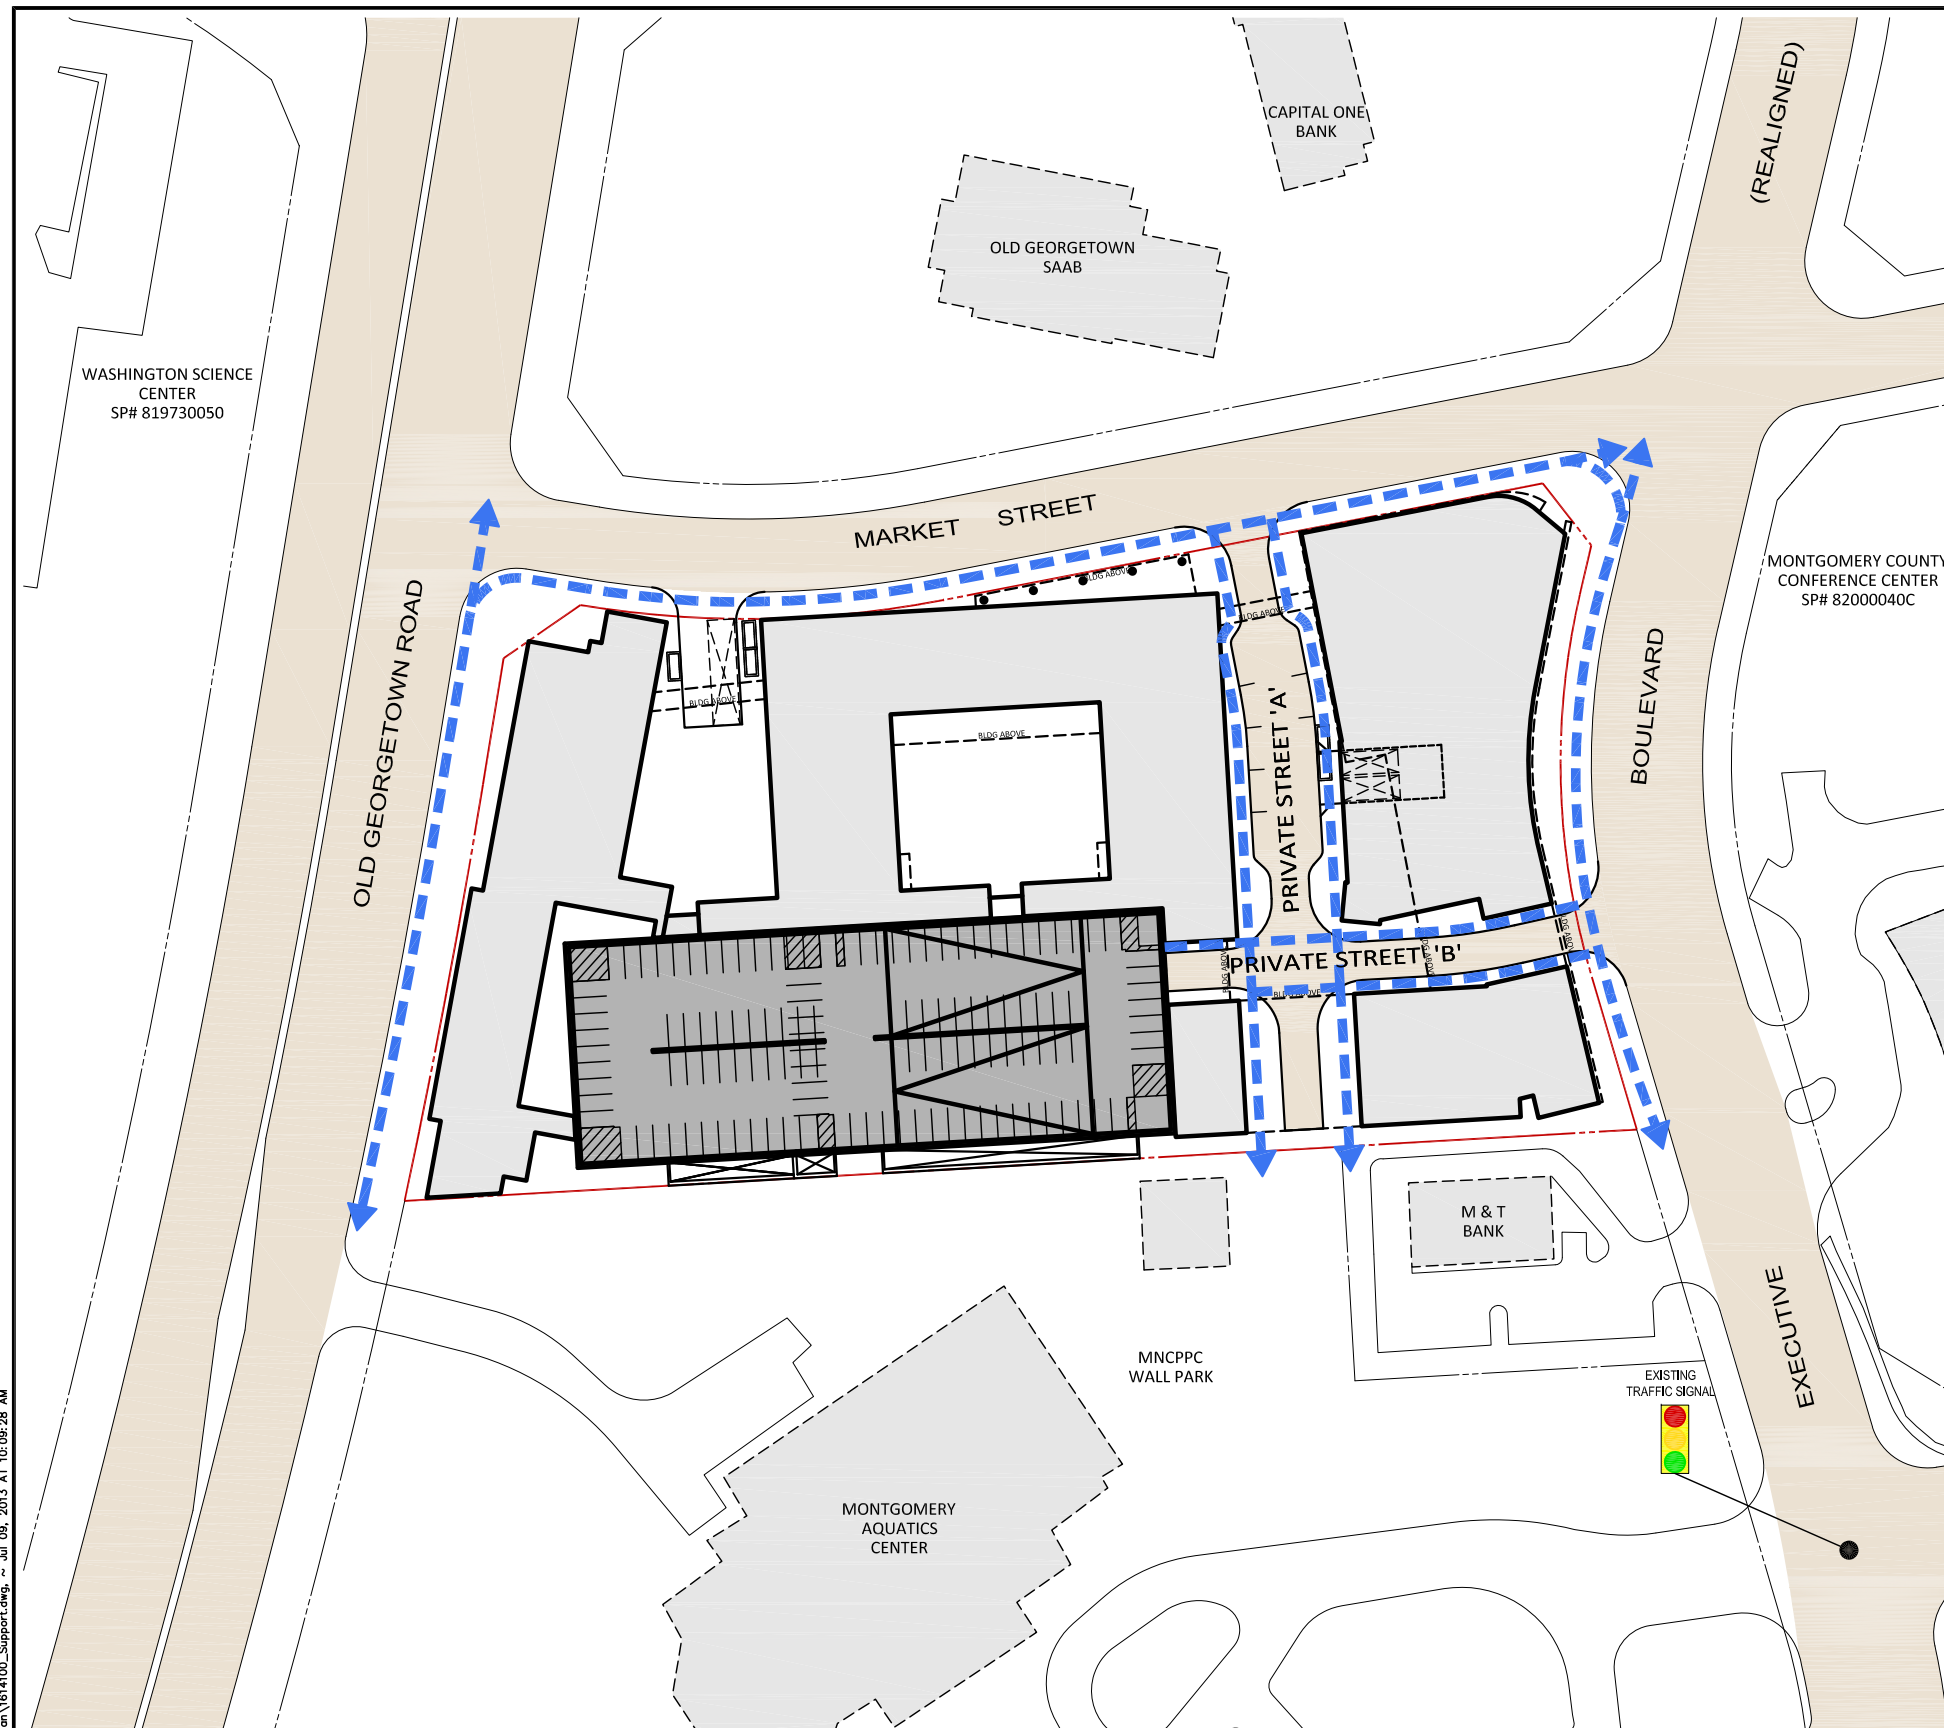

K:\1501-2000\1614_cadd\sketch_plan\1614100_Support.dwg, ~ Jul 09, 2013 AT 10:09:28 AM

Note: Some of the planimetric information shown on this plan is based on copyrighted GIS Data from M-NCPPC, and may not be copied or reproduced without express written permission from M-NCPPC. This drawing is proposed/conceptual and is to be finalized at time of preliminary and/or site plan as applicable.

LAYOUT: SK7, Plotted By: alomar

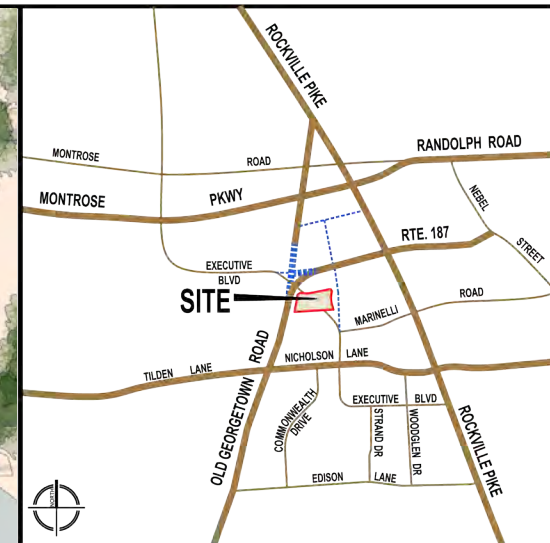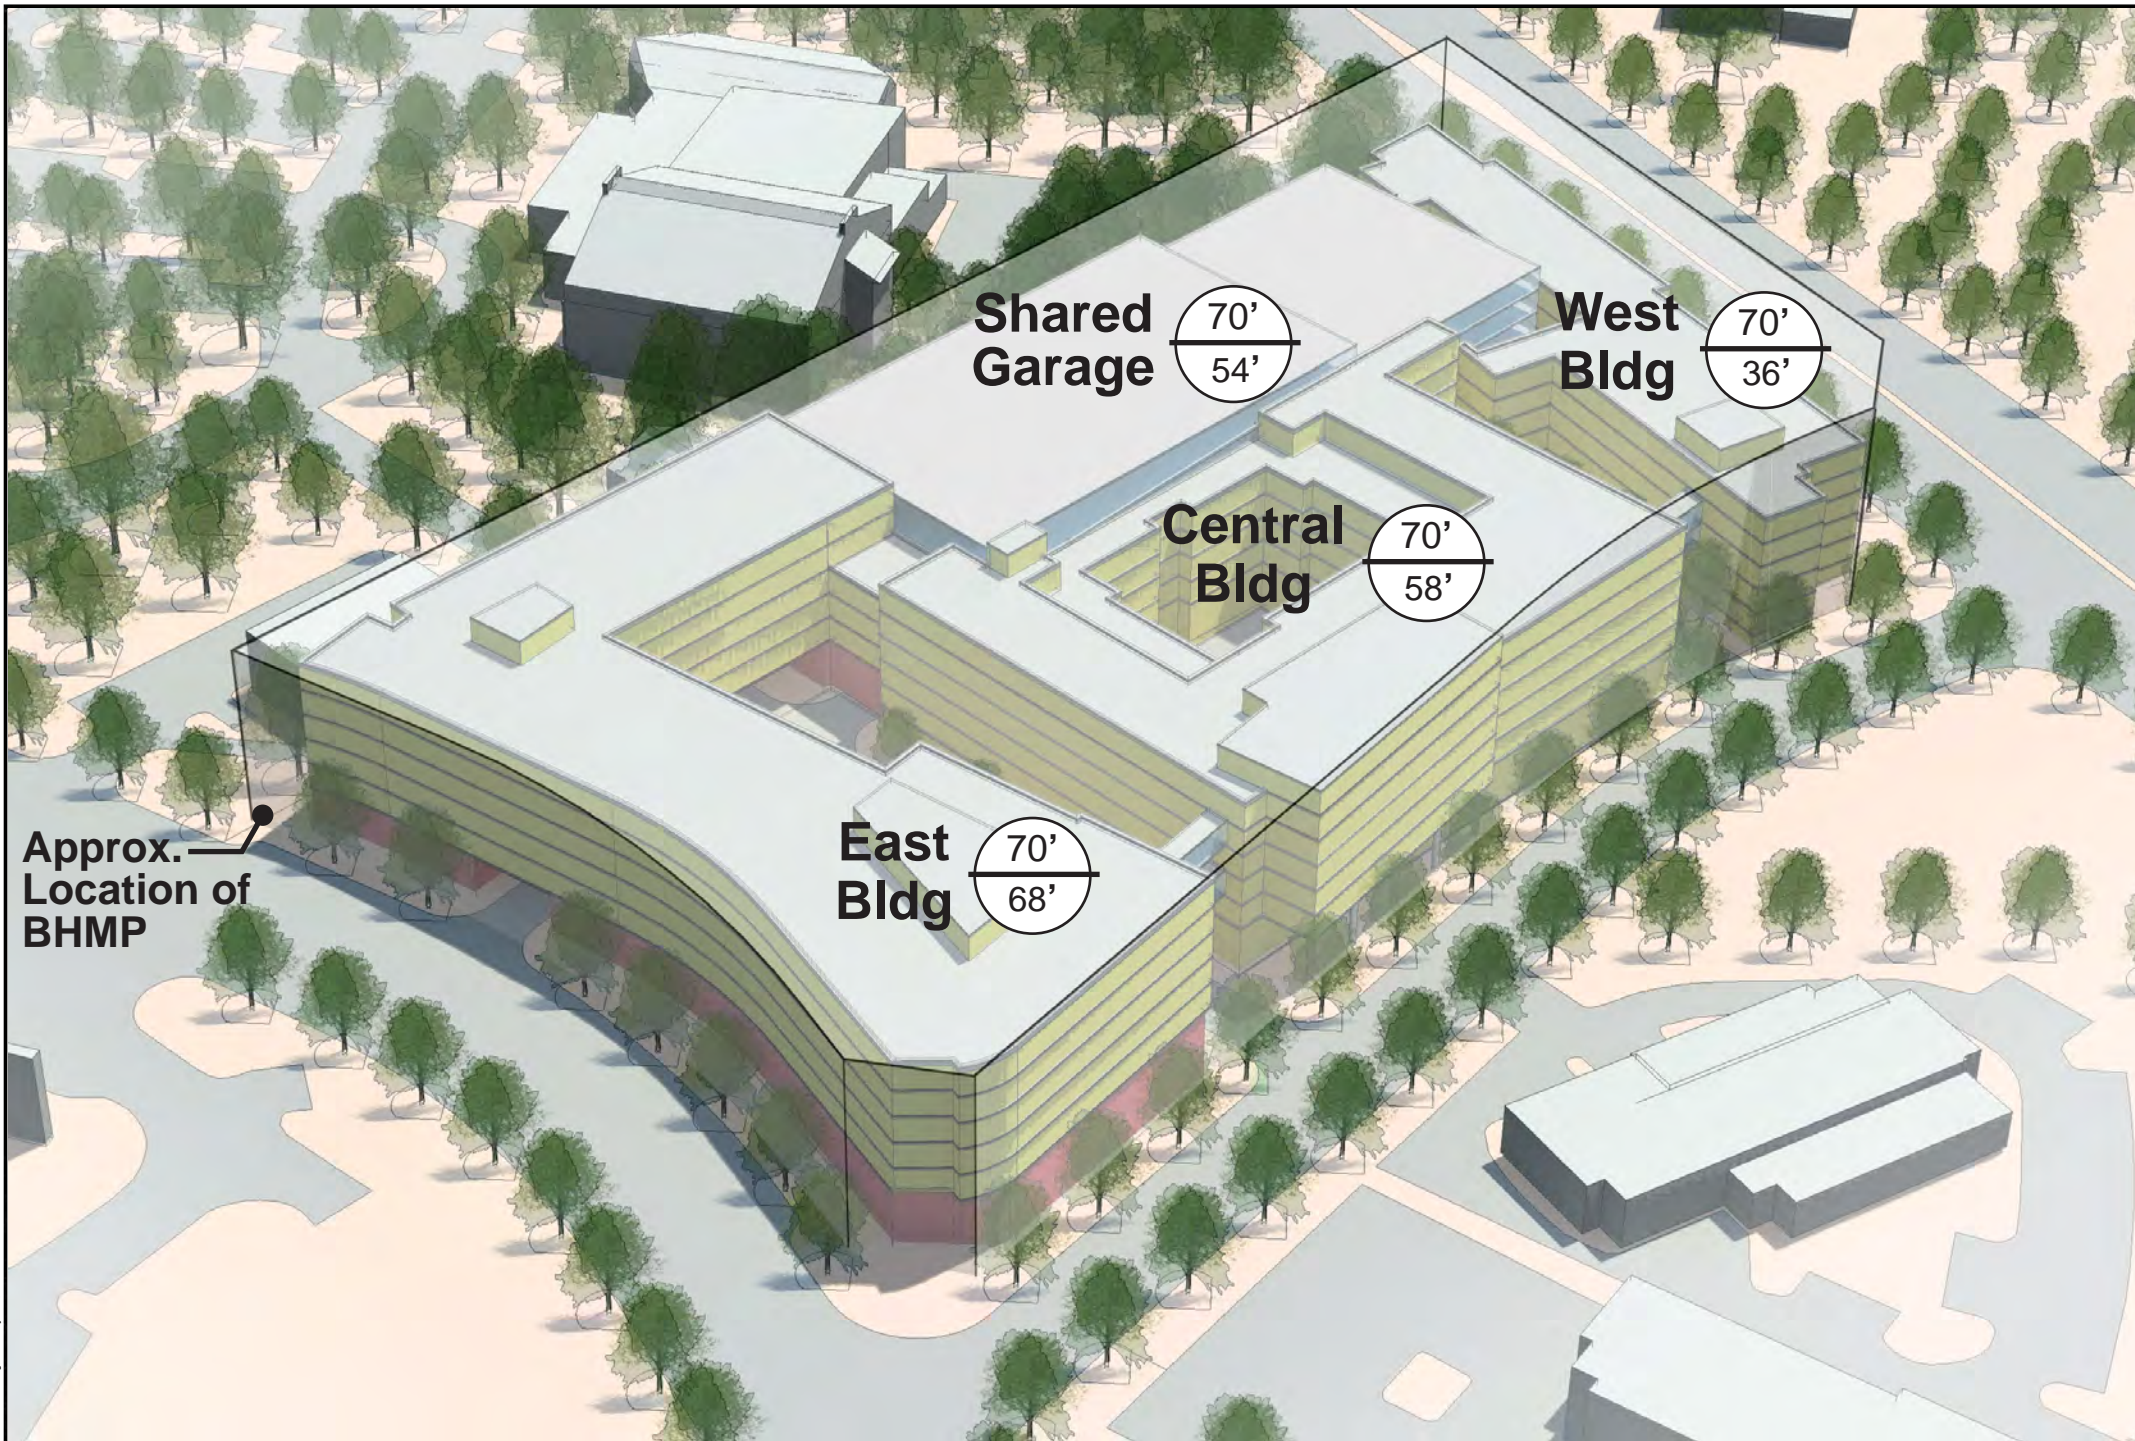

VICINITY MAP - NTS

GABLES WHITE FLINT

Applicant/Owner:

LG Georgetown LLC
 8280 Greensboro Drive - Suite 605
 McLean, VA 22102
 703.918.2500
 Contact: Jorgen Punda

Architect:
Torti Gallas and Partners
 1300 Spring Street - Suite 400
 Silver Spring, MD 20910
 301.588.4800
 Contact: Daniel Ashtary

Attorney:
Linowes & Blocher
 7200 Wisconsin Avenue - Suite 800
 Bethesda, MD 20814
 301.654.0504
 Contact: Stephen Kaufman

Traffic Engineer:
Wells + Associates
 8730 Georgia Avenue - Suite 200
 Silver Spring, Maryland 20910
 301.448.1333
 Contact: Nancy Randall

Civil Engineer:
VIKA Maryland, LLC
 20251 Century Boulevard - Suite 400
 Germantown, MD 20874
 301.916.4100
 Contact: Ian P. Duke

| Δ | Date | Revision |
|---|------|----------|
| | | |
| | | |
| | | |
| | | |
| | | |

LEGEND

- Retail
- Residential
- Permitted Bldg Height Volume

1 View Toward the Southwest



NOTE:
 -Building Height Measuring Point (BHMP) is located at elevation 392.56'
 -Applicant may adjust building height during site plan process not to exceed height allowed as shown on this image

SHEET TITLE:

SHEET No:
SK8
 320130010

H:\TEEN\11262.dwg\000A\BkS\Sketch_Plan\1614_block.dwg - May 08, 2013 AT 10:34:17 AM
 LAYOUT: Model, Plotted By: dcello

Note: Some of the planimetric information shown on this plan is based on copyrighted GIS Data from M-NCPPC, and may not be copied or reproduced without express written permission from M-NCPPC.
 Note: This drawing is proposed / conceptual in nature and is to be finalized at time of Preliminary and or Site Plan as applicable.



GABLES WHITE FLINT

Applicant/Owner:



LG Georgetown LLC
8280 Greensboro Drive - Suite 605
McLean, VA 22102
703.918.2500
Contact: Jorgen Punda

Architect:
Torti Gallas and Partners

1300 Spring Street - Suite 400
Silver Spring, MD 20910
301.588.4800
Contact: Daniel Ashtary

Attorney:
Linowes & Blocher

7200 Wisconsin Avenue - Suite 800
Bethesda, MD 20814
301.654.0504
Contact: Stephen Kaufman

Traffic Engineer:

Wells + Associates
8730 Georgia Avenue - Suite 200
Silver Spring, Maryland 20910
301.448.1333
Contact: Nancy Randall

Civil Engineer:

VIKA Maryland, LLC
20251 Century Boulevard - Suite 400
Germantown, MD 20874
301.916.4100
Contact: Ian P. Duke

| Δ | Date | Revision |
|---|------|----------|
| | | |
| | | |
| | | |
| | | |
| | | |
| | | |
| | | |
| | | |
| | | |
| | | |
| | | |

SHEET TITLE:

SHEET No:

SK8a
320130010

LEGEND

- Retail
- Residential



View Toward the Southwest

Note: Some of the planimetric information shown on this plan is based on copyrighted GIS Data from M-NCPPC, and may not be copied or reproduced without express written permission from M-NCPPC.

Note: This drawing is proposed / conceptual in nature and is to be finalized at time of Preliminary and or Site Plan as applicable.



GABLES WHITE FLINT

Applicant/Owner:



GABLES
RESIDENTIAL

LG Georgetown LLC

8280 Greensboro Drive - Suite 605
McLean, VA 22102
703.918.2500
Contact: Jorgen Punda

Architect:

Torti Gallas and Partners

1300 Spring Street - Suite 400
Silver Spring, MD 20910
301.588.4800
Contact: Daniel Ashtary

Attorney:

Linowes & Blocher

7200 Wisconsin Avenue - Suite 800
Bethesda, MD 20814
301.654.0504
Contact: Stephen Kaufman

Traffic Engineer:

Wells + Associates

8730 Georgia Avenue - Suite 200
Silver Spring, Maryland 20910
301.448.1333
Contact: Nancy Randall

Civil Engineer:

VIKA Maryland, LLC

20251 Century Boulevard - Suite 400
Germantown, MD 20874
301.916.4100
Contact: Ian P. Duke

| Δ | Date | Revision |
|---|------|----------|
| | | |
| | | |
| | | |
| | | |
| | | |
| | | |
| | | |
| | | |
| | | |
| | | |

SHEET TITLE:

SHEET No:

SK8b
320130010

LEGEND

- Retail
- Residential

2

View from Market Street to Wall Park

Looking South

Note: Some of the planimetric information shown on this plan is based on copyrighted GIS Data from M-NCPPC, and may not be copied or reproduced without express written permission from M-NCPPC.

Note: This drawing is proposed / conceptual in nature and is to be finalized at time of Preliminary and or Site Plan as applicable.