




01 MONTGOMERY COUNTY DOT STANDARD DETAILS
SCALE: NOT TO SCALE

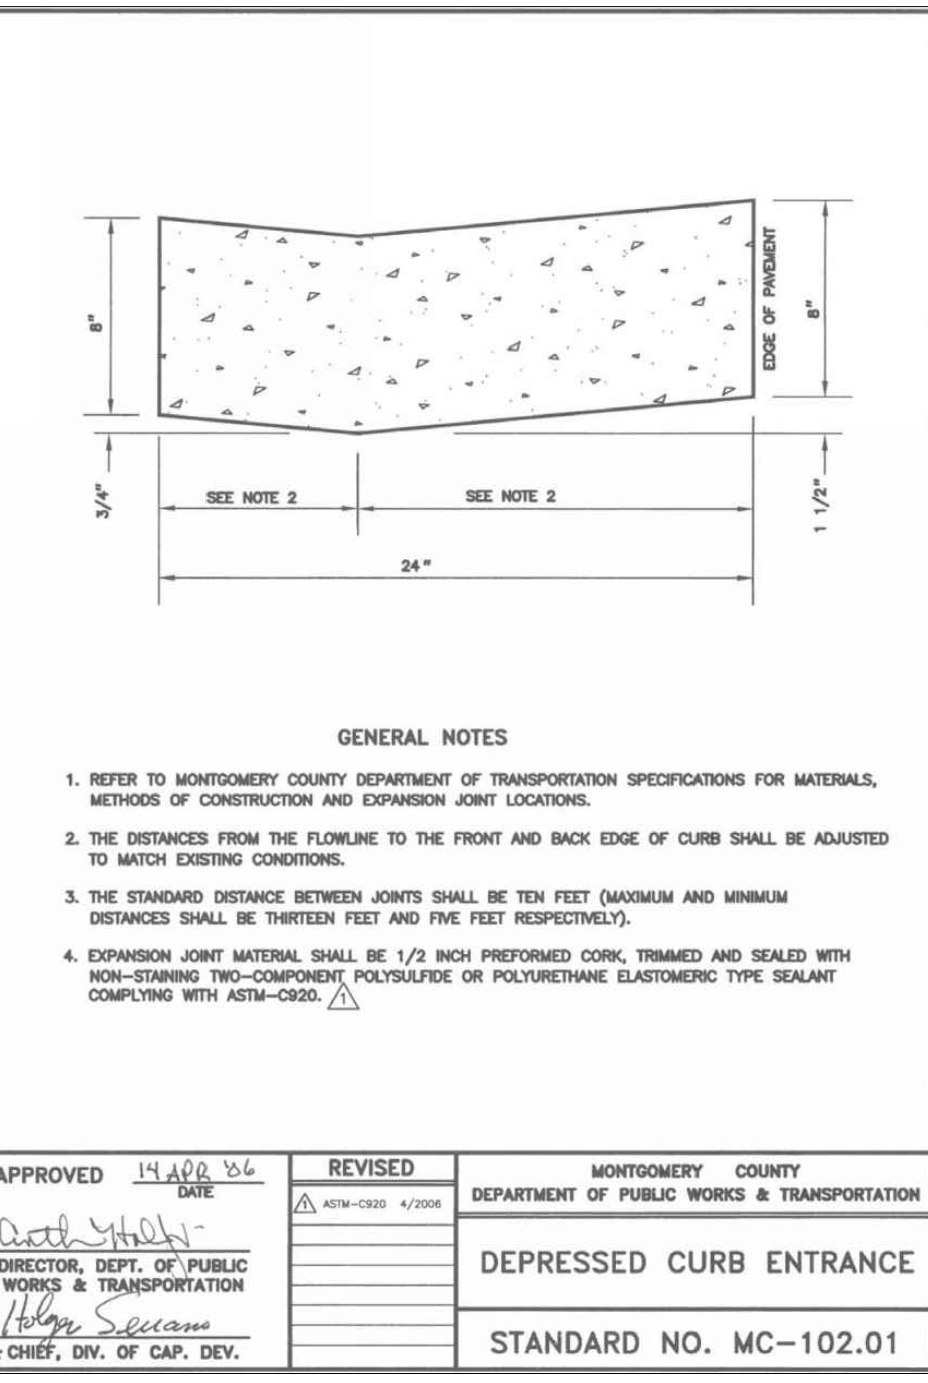


02 MARYLAND SHA STANDARD DETAILS
SCALE: NOT TO SCALE

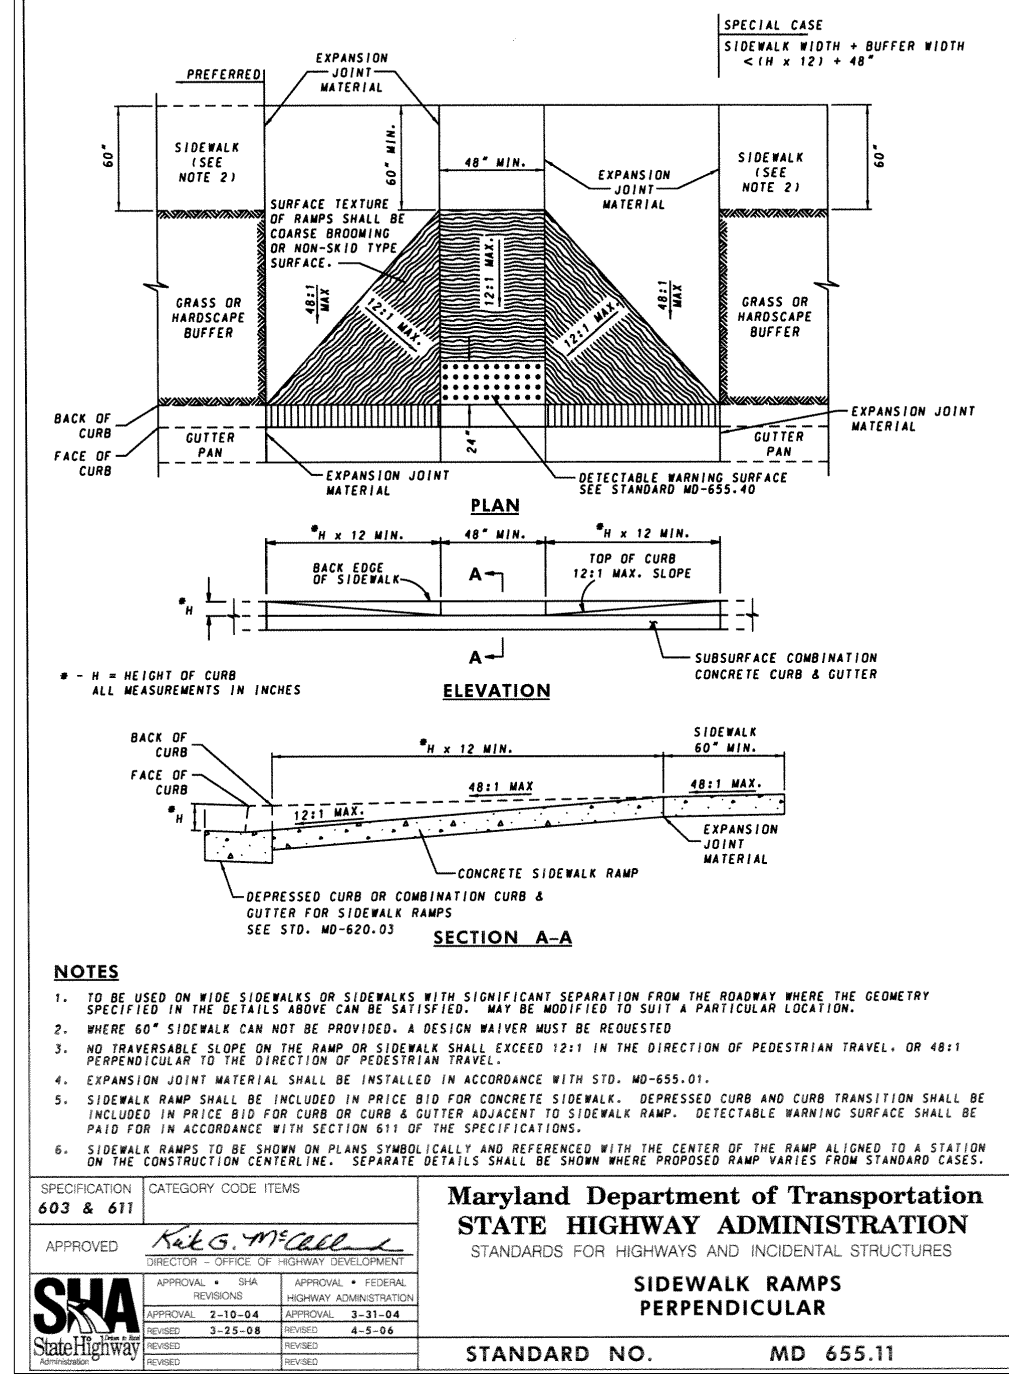


03 MARYLAND SHA STANDARD DETAILS
SCALE: NOT TO SCALE

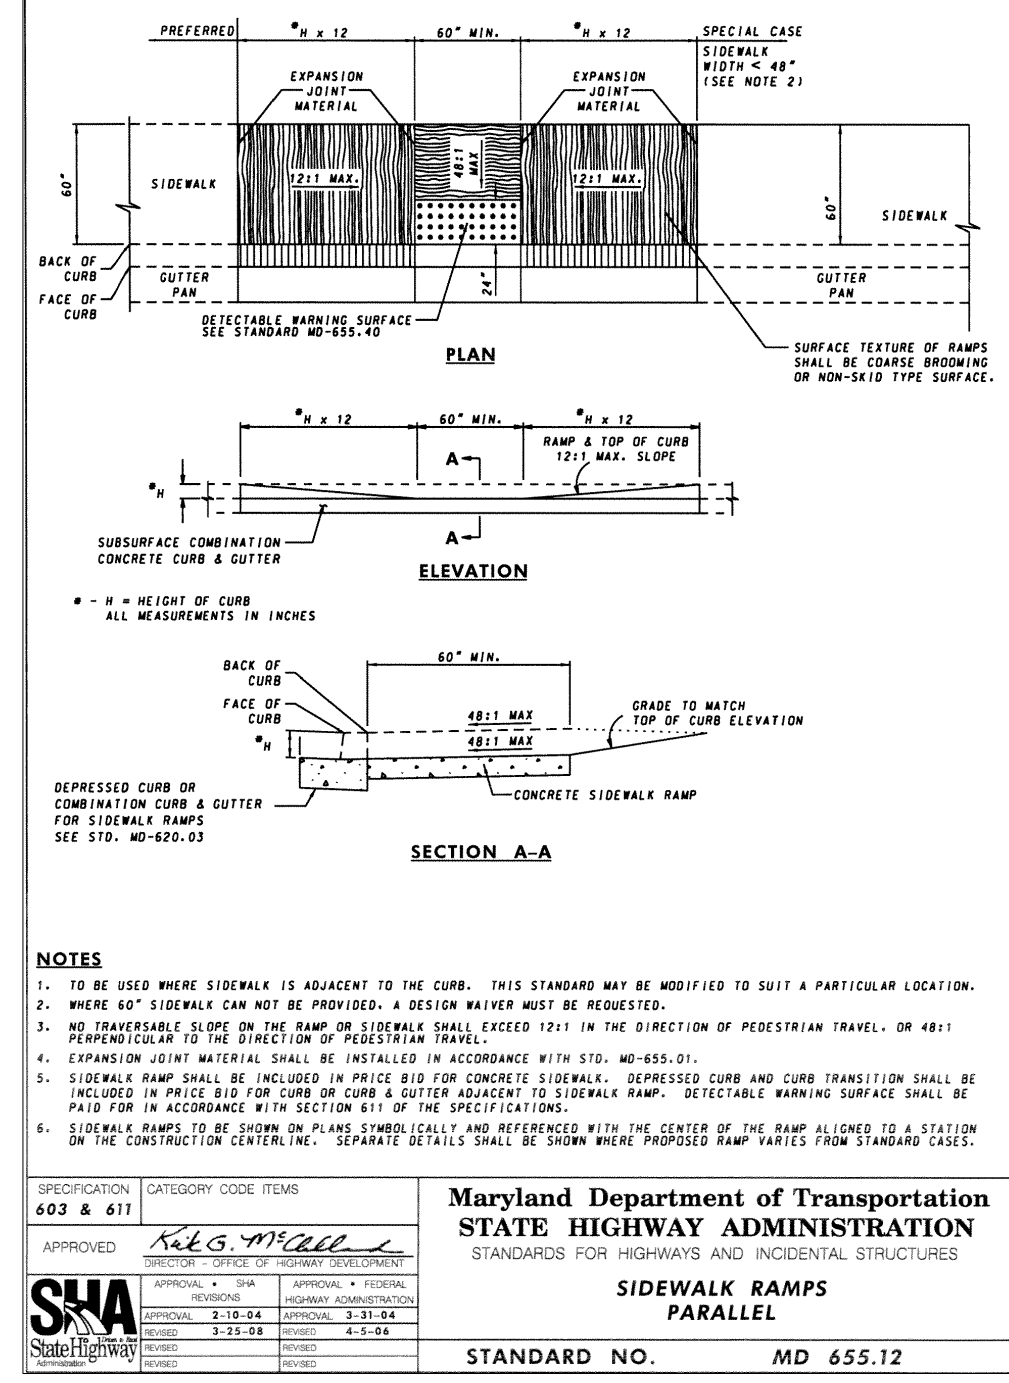


04 MARYLAND SHA STANDARD DETAILS
SCALE: NOT TO SCALE

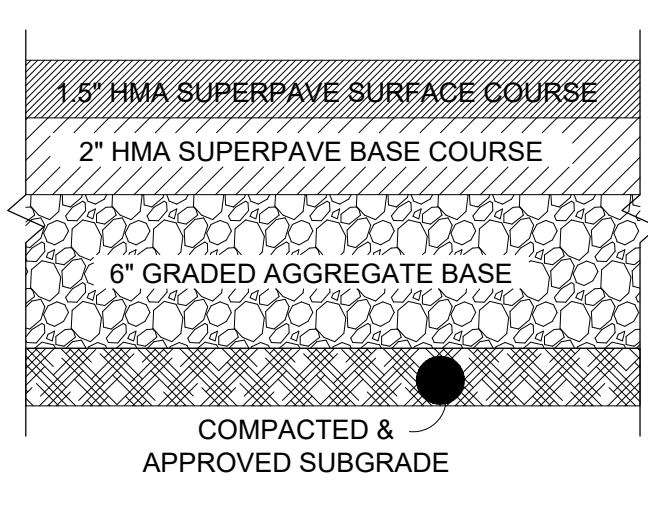


05 STANDARD ASPHALT SECTION
SCALE: NOT TO SCALE

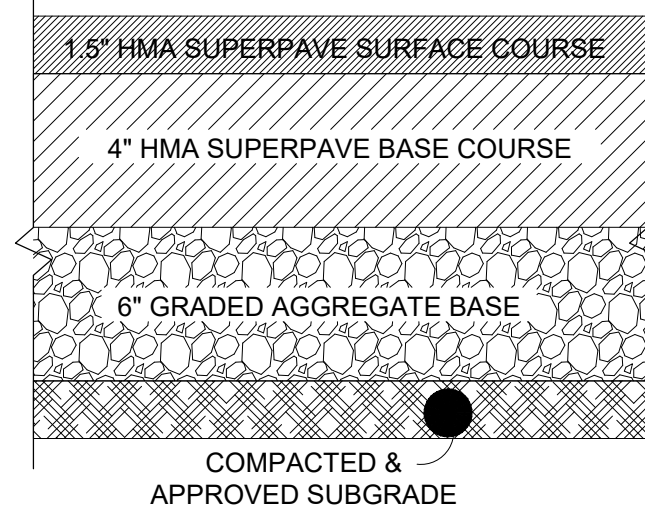


06 HEAVY DUTY ASPHALT SECTION
SCALE: NOT TO SCALE

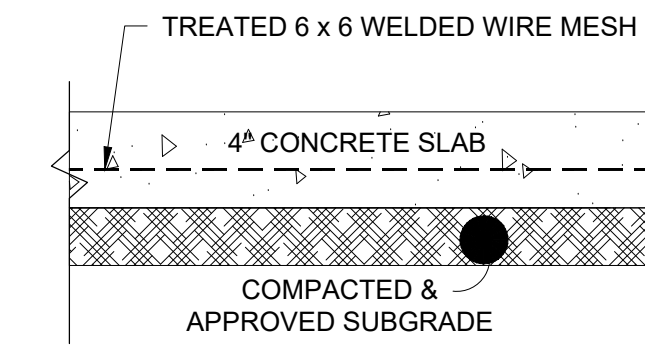


07 CONCRETE SIDEWALKS
SCALE: NOT TO SCALE

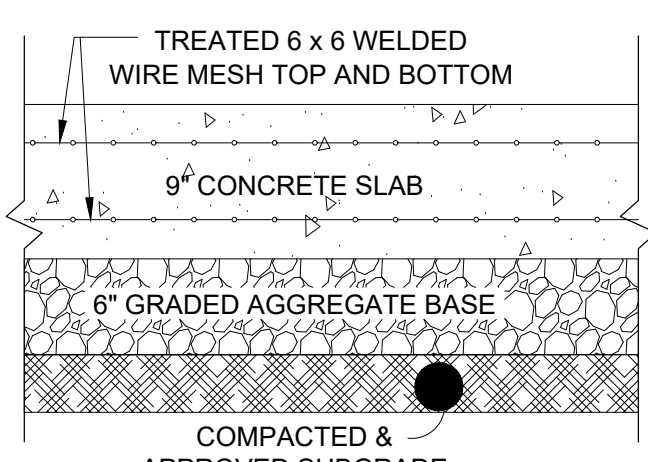


08 HEAVY-DUTY CONCRETE SLAB
SCALE: NOT TO SCALE

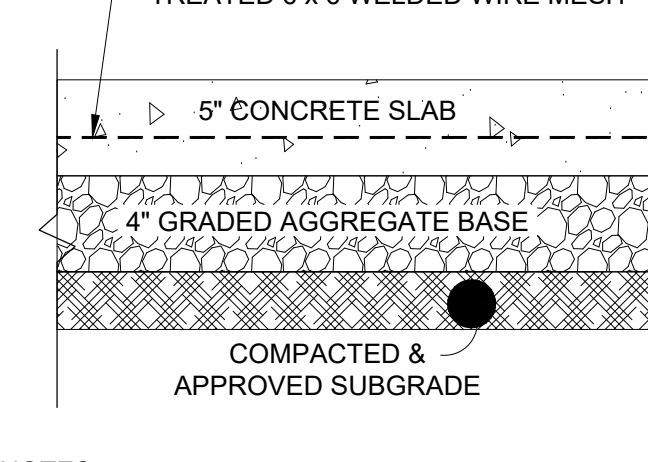

09 CONCRETE SLAB
SCALE: NOT TO SCALE

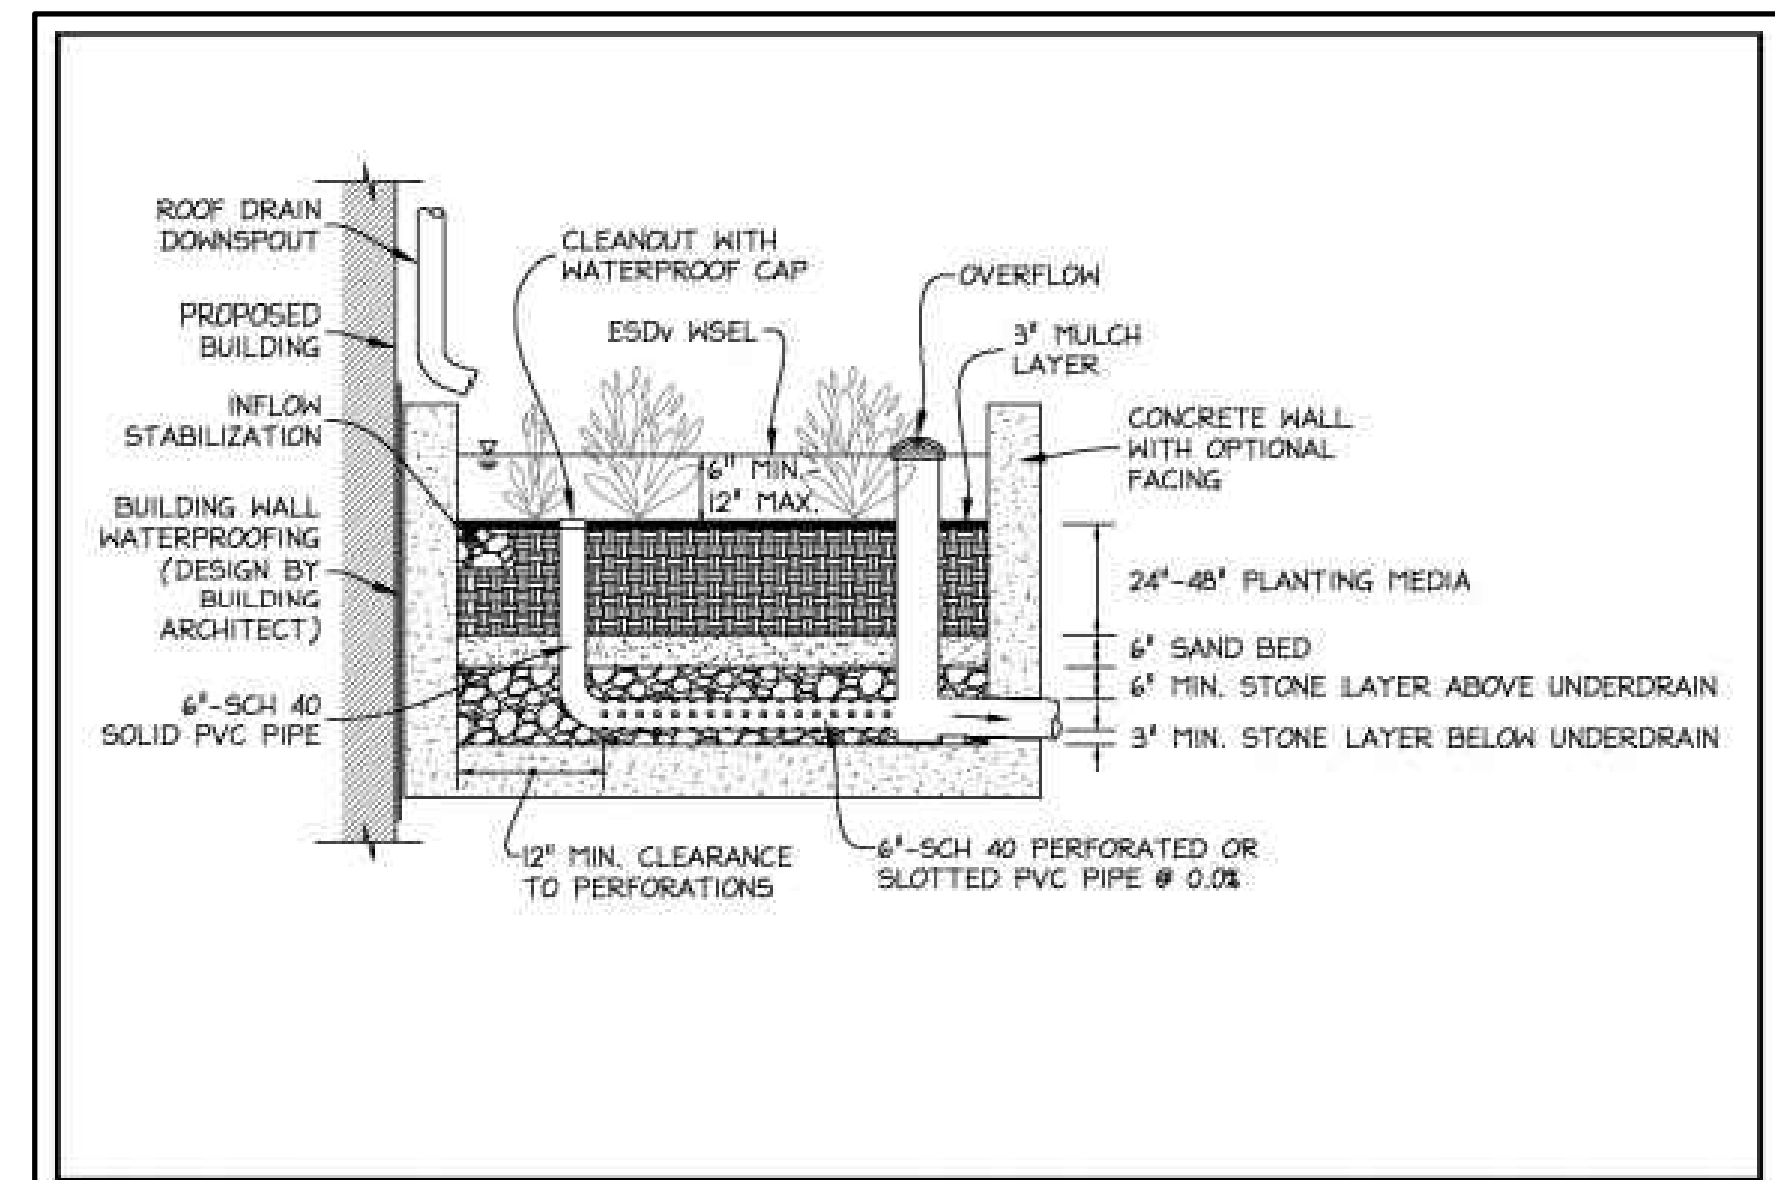

10 PLANTER BOX MICRO-BIORETENTION (TYP CROSS SECTION)
SCALE: NOT TO SCALE

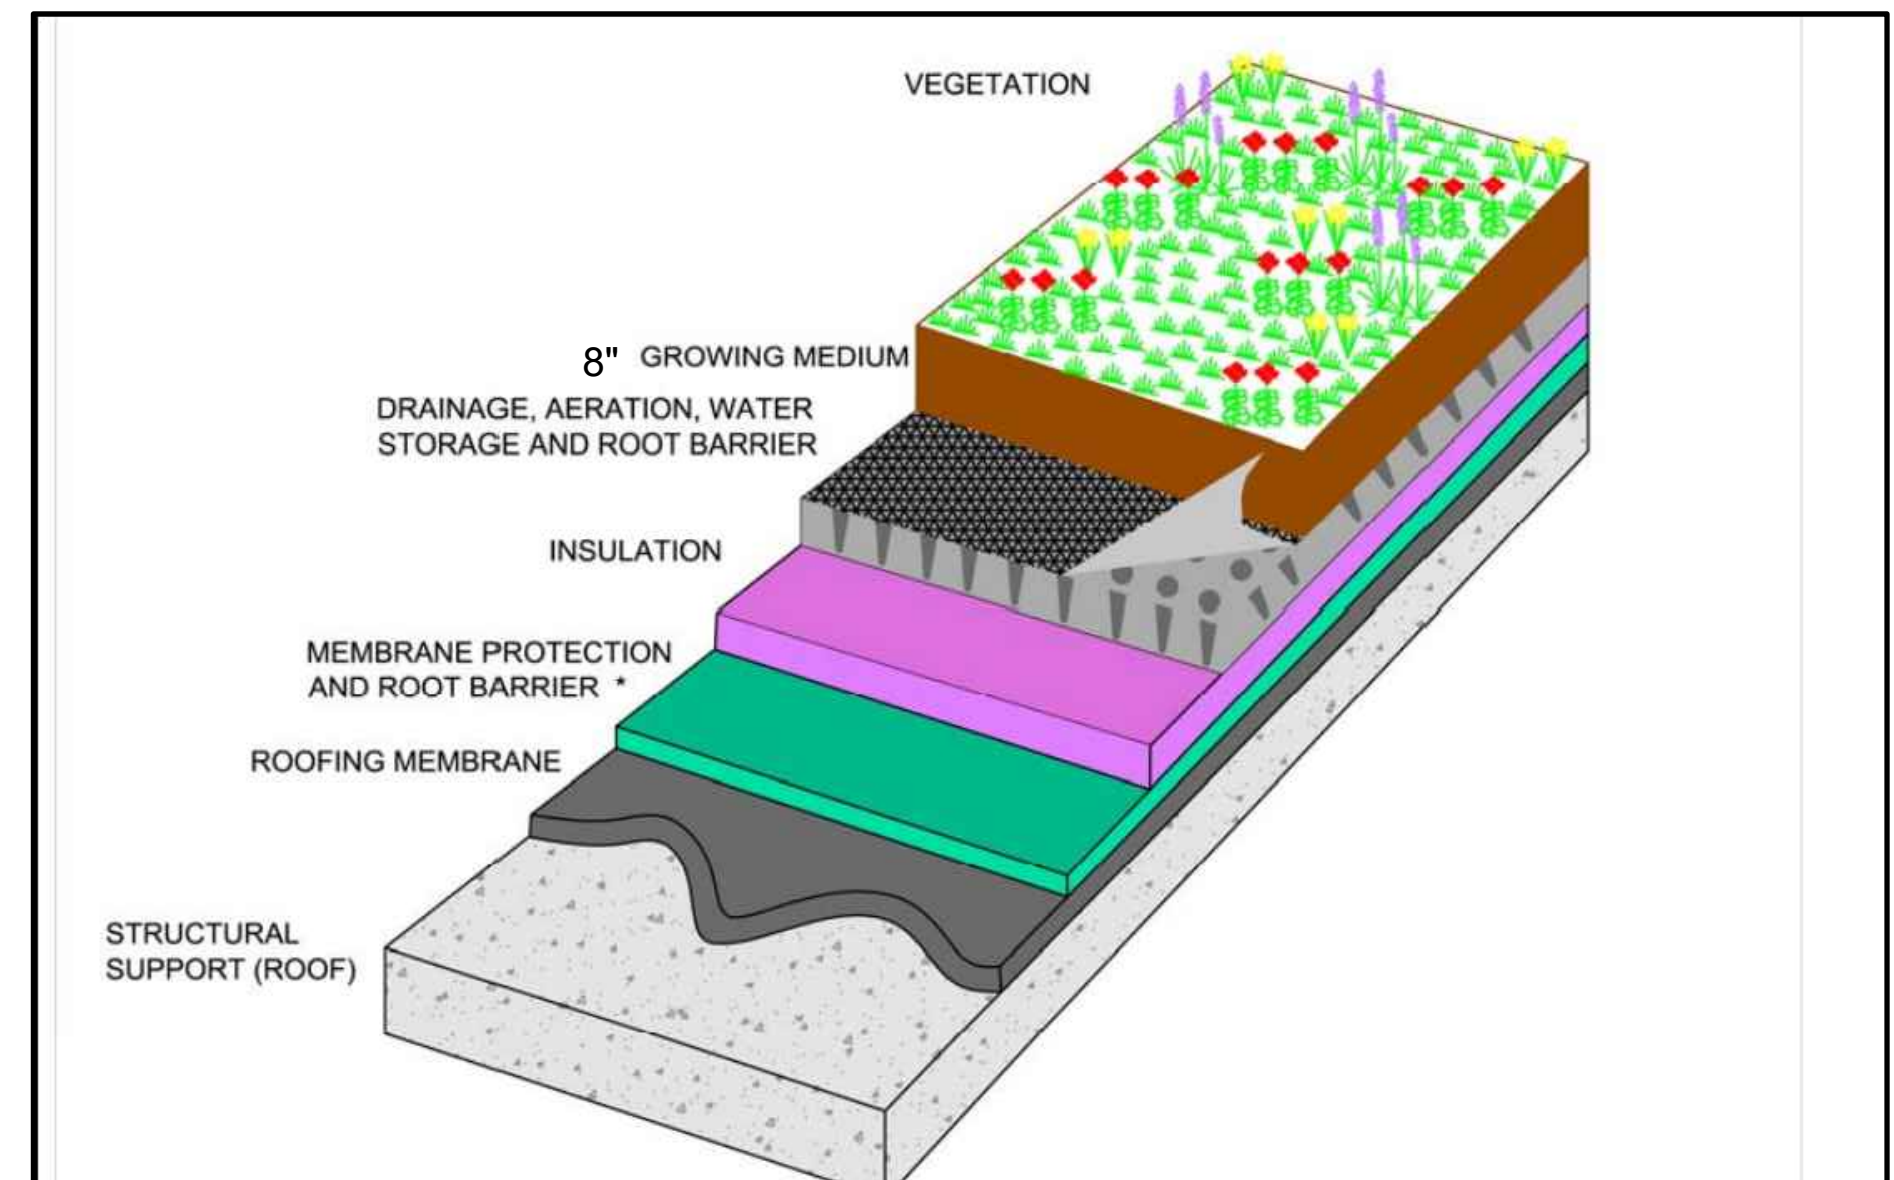

11 GREEN ROOF CROSS-SECTION SCHEMATIC
SCALE: NOT TO SCALE

Dewberry
DEWBERRY ENGINEERS INC.
2101 GAITHER ROAD SUITE 340
ROCKVILLE, MD 20850
PH: 301.948.8300 FX: 301.258.7607
www.dewberry.com

CONTACT
KEVIN MACK
2101 GAITHER ROAD SUITE 340
ROCKVILLE, MD 20850
PH: 301.337.2861
www.dewberry.com

APPLICANT / DEVELOPER
ARDENNES PARTNERS, LLC.
7113 WARBLER LANE
MCLEAN, VA 22101
PH: 703-932-6666
CONTACT: JOHN DAVIS

SITE PLAN
12500 Ardennes
12500 Ardennes Ave. Rockville, MD 20852
LOT P3 / BLOCK A / PARCEL N184
MONTGOMERY COUNTY, MARYLAND
4TH ELECTION DISTRICT
PLAT 10000 LIBER 24446, FOLIO 1510
WSSC SHEET MAP 210N005, TAX MAP GRID G083

SEAL

Professional Certification: I hereby certify that these documents were prepared or approved by me, and that I am a duly licensed professional engineer under the laws of the State of Maryland.

License No. 29891
Expiration Date: 01/14/2022

SCALE
AS SHOWN

REVISIONS

No.	DATE	BY	Description

DRAWN BY: P.J.N.
CHECKED BY: KDM.
APPROVED BY: JMC.
DATE: 01/16/2020

TITLE
Details

PROJECT NO. 50101977
C-100
SHEET NO. 07-SITE-820200080-100

Developer's Certificate
THE UNDERSIGNED AGREES TO EXECUTE ALL THE FEATURES OF THE SITE PLAN APPROVAL NO. 820200080 INCLUDING APPROVAL CONDITIONS, DEVELOPMENT PROGRAM, AND CERTIFIED SITE PLAN.

Developer: **Ardenne Partners, LLC.** John Davis
Company Contact Person

Address: **7113 Warbler Lane**
McLean, Virginia 22101

Phone: **703-932-6666**

Signature: _____