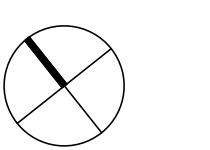


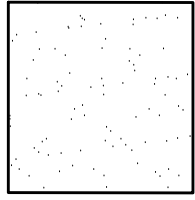
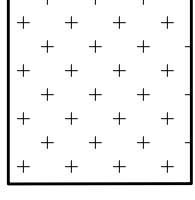
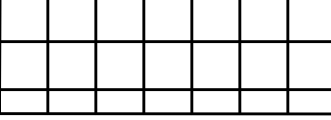
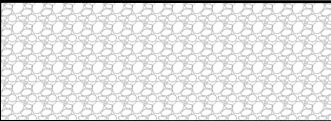
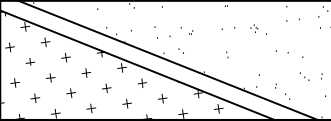
REVISIONS

 
SITE PLAN
 Courtyard Plan - 2nd Floor



SHEET NUMBER:
08-LL-820200080-110

LEGEND - SITE ELEMENTS

-  PLANTING BED
-  BIO-RETENTION PLANTER (SEE CIVIL DWGS)
-  UNIT PAVING ON PEDESTALS
-  DECORATIVE GRAVEL
-  TINTED CONCRETE PLANTER WALL



Montgomery County Planning Department

Developer's Certificate
 THE UNDERSIGNED AGREES TO EXECUTE ALL THE FEATURES OF THE SITE PLAN APPROVAL NO. 820200080 INCLUDING APPROVAL CONDITIONS, DEVELOPMENT PROGRAM, AND CERTIFIED SITE PLAN.

Developer: Ardennes Partners, LLC. John Davis
Company Contact Person

Address: 7113 Warbler Lane
McLean, Virginia 22101

Phone: 703 - 932 - 6666

Signature: _____

01 COURTYARD PLAN - 2ND FLOOR
 SCALE: 1/8" = 1'-0"