

NO.	REVISIONS

LEGEND - SITE ELEMENTS

- CANOPY TREE
- PLANTING BED
- BIO-RETENTION PLANTER (SEE CIVIL DRAWINGS)
- UNIT PAVING ON PEDESTALS
- DECORATIVE GRAVEL
- TINTED CONCRETE PLANTER WALL
- 6'-0" TALL MIN. POOL FENCING ON TOP OF TINTED CIP CONCRETE PLANTER WALL
- POOL DECK AND POOL COPING
- TABLE AND CHAIRS
- TABLE AND CHAIRS
- POOL LOUNGE CHAIR


Developer's Certificate
 THE UNDERSIGNED AGREES TO EXECUTE ALL THE FEATURES OF THE SITE PLAN APPROVAL NO. 820200080 INCLUDING APPROVAL CONDITIONS, DEVELOPMENT PROGRAM, AND CERTIFIED SITE PLAN.

Developer: Ardenes Partners, LLC. John Davis
 Company Contact Person

Address: 7113 Warbler Lane
McLean, Virginia 22101

Phone: 703 - 932 - 6666

Signature: _____

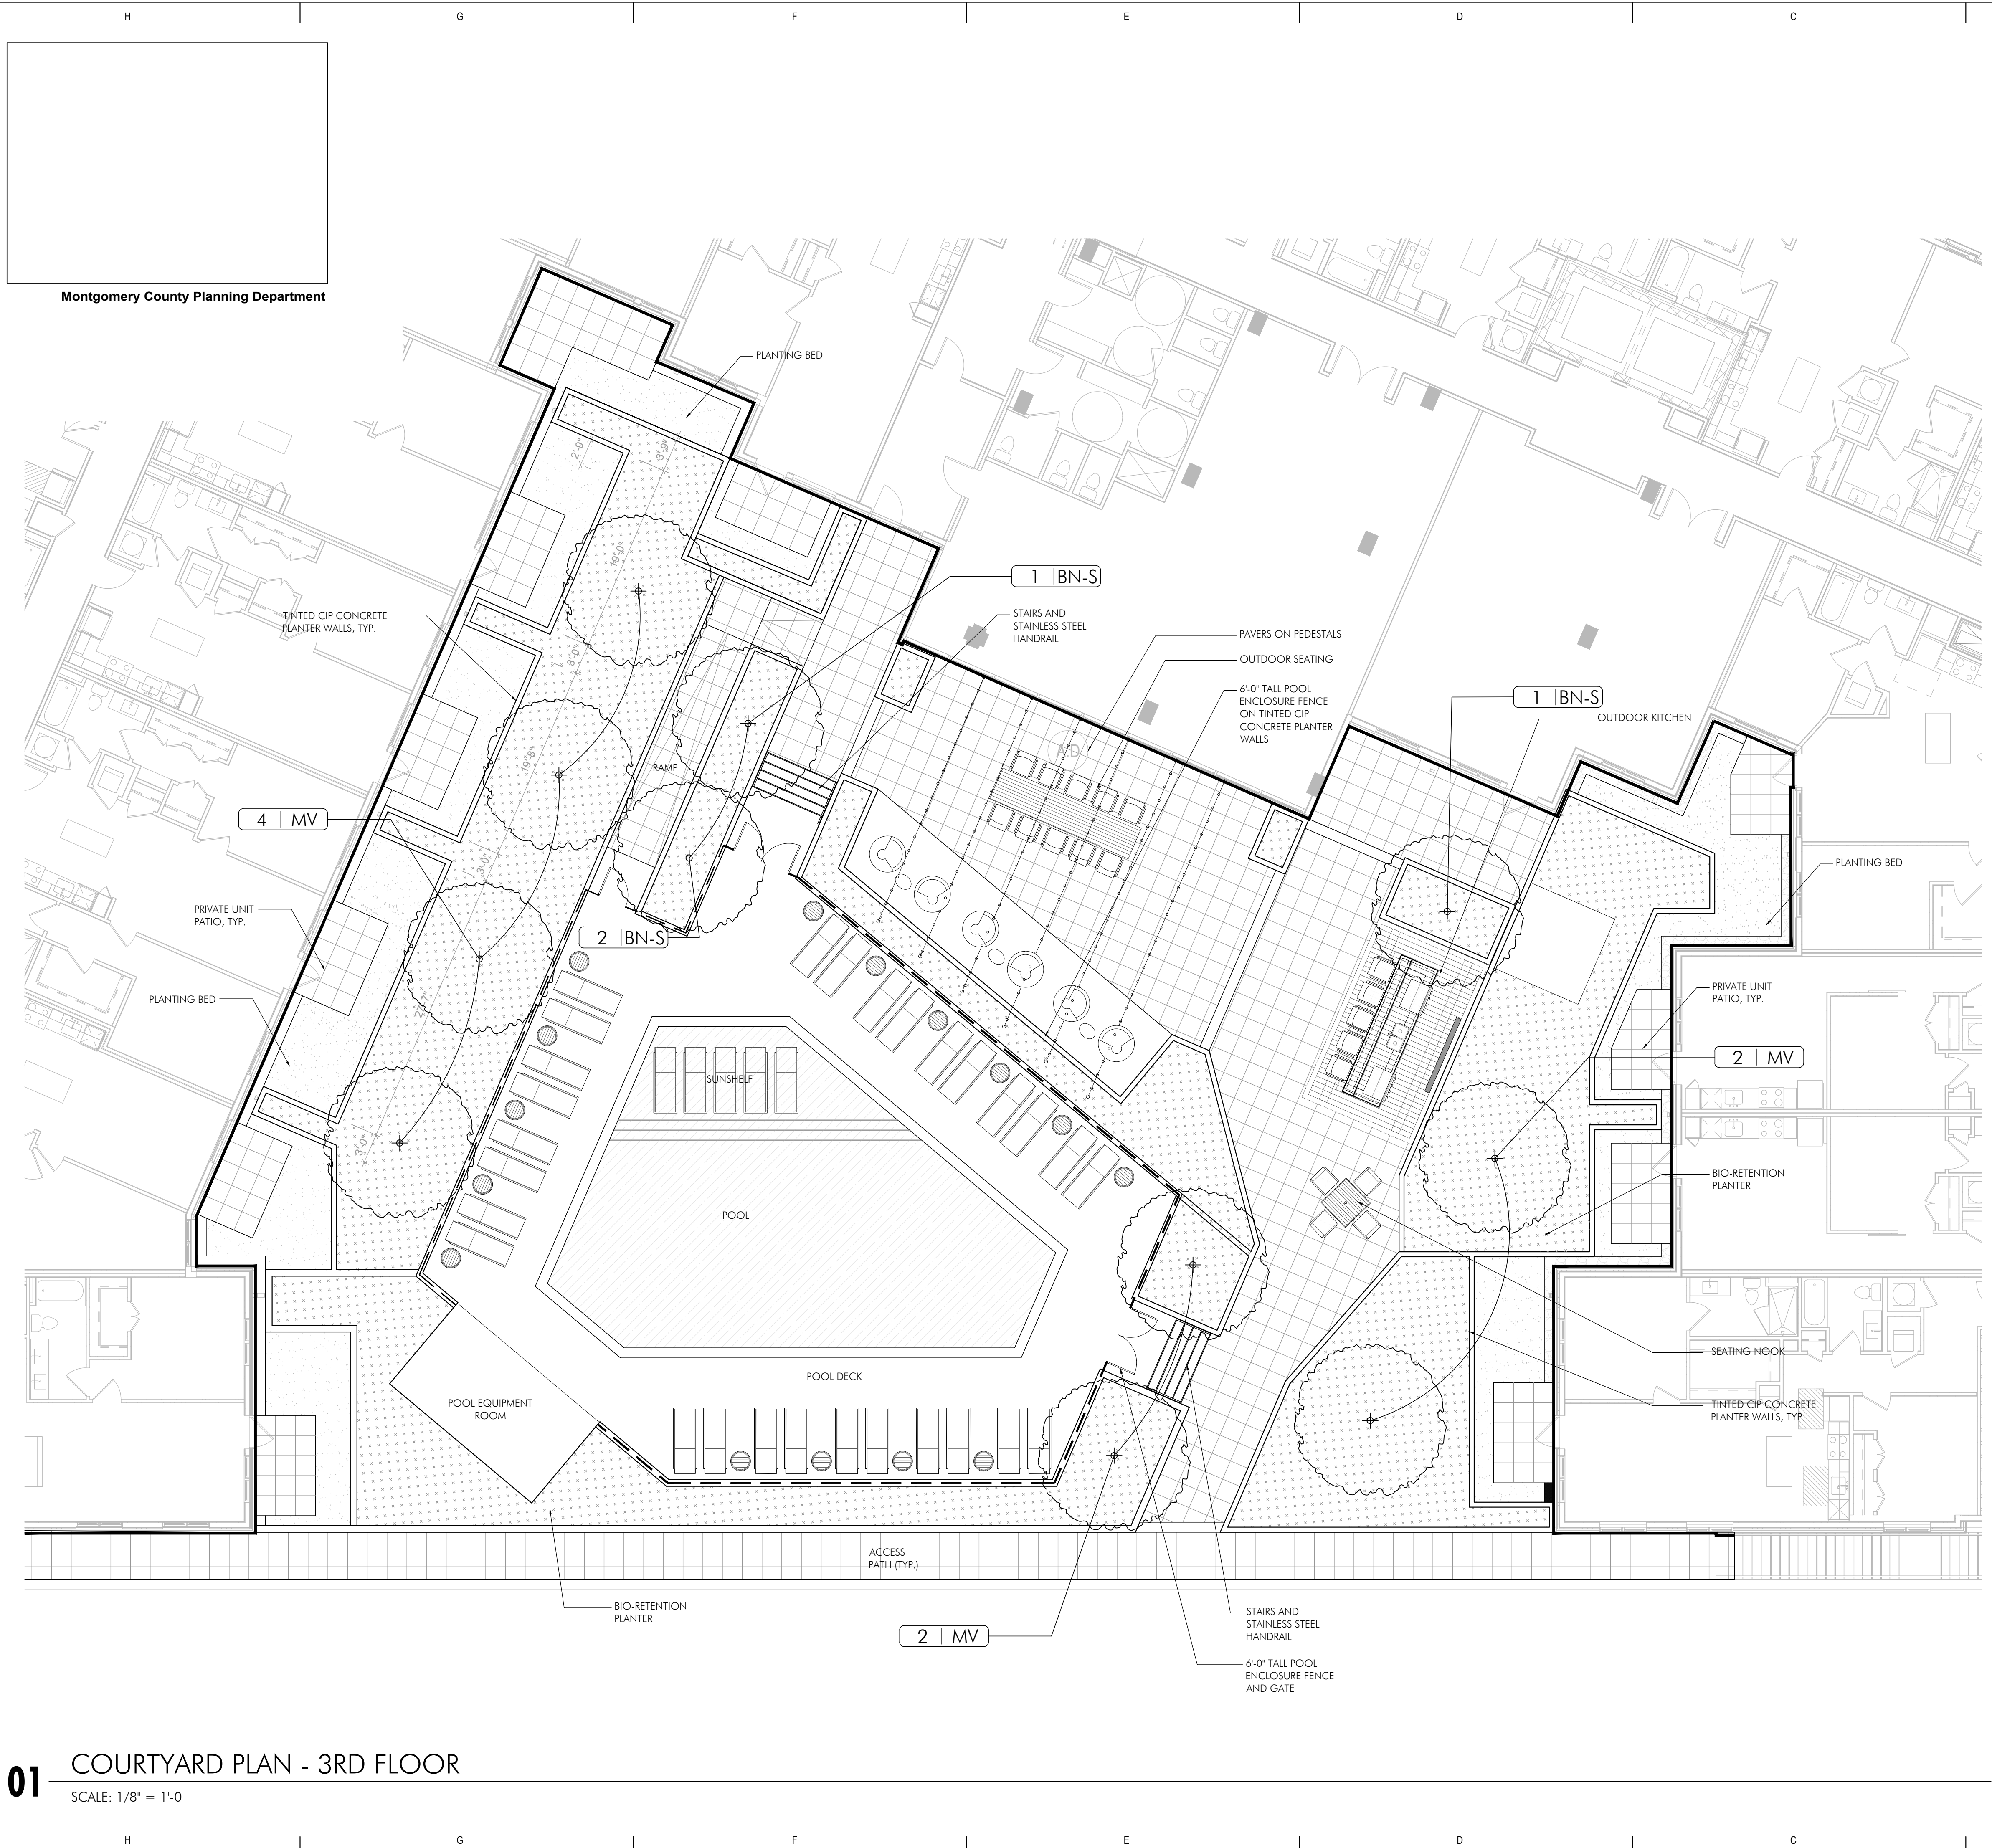

01 COURTYARD PLAN - 3RD FLOOR
 SCALE: 1/8" = 1'-0"

Montgomery County Planning Department