

**SITE PLAN**

PROJECT NAME

**12500  
ARDENNES**


PROJECT NUMBER ADP01

OWNER  
**ARDENNES PARTNERS, LLC.**  
7113 WARBLER  
LANE MCLEAN, VA  
22101  
OWNER'S PHONE 703-932-6666  
OWNER CONTACT JOHN DAVIS

ISSUE


| MARK | DATE | DESCRIPTION |
|------|------|-------------|
|      |      |             |
|      |      |             |
SEAL

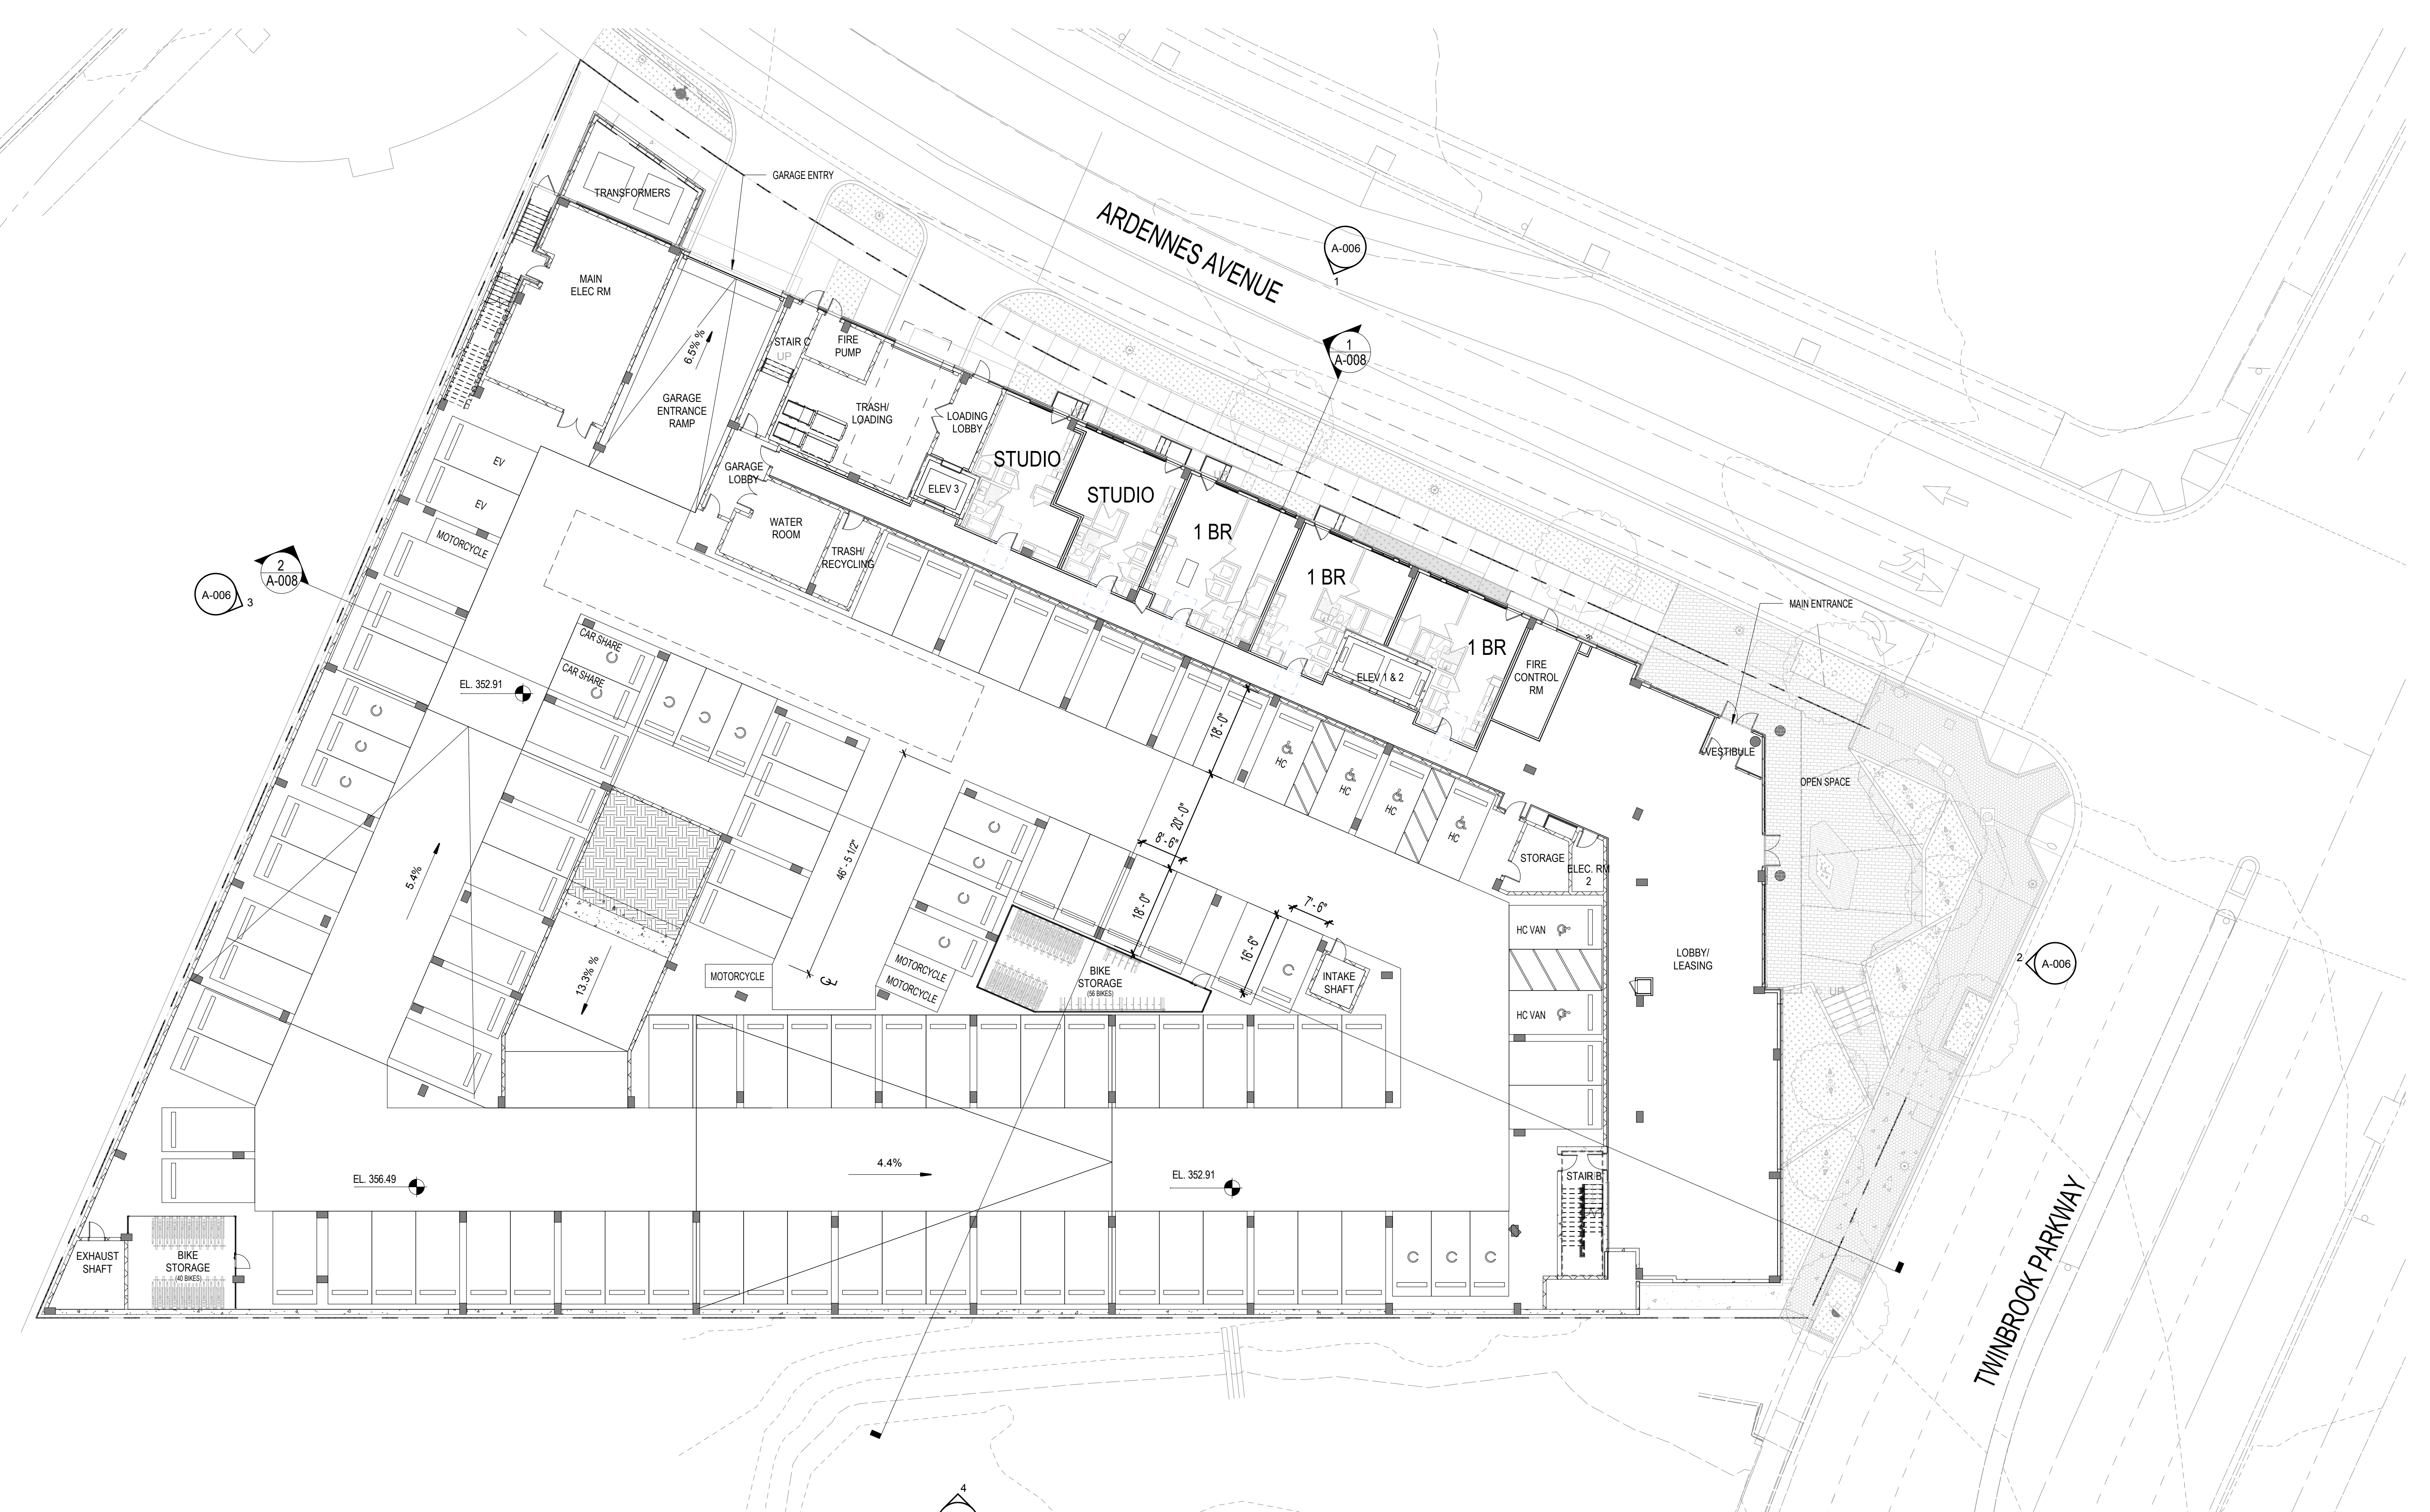

**1 GROUND FLOOR PLAN**  
SCALE: 1/16" = 1'-0"

KEYPLAN

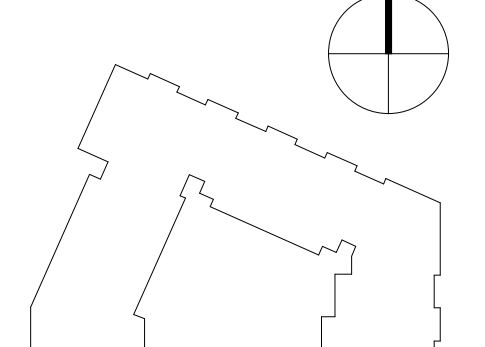

©2018 SKI Architectural Design Group, LLC. THIS PROJECT IS PROTECTED BY COPYRIGHT LAW AND INTERNATIONAL TREATIES

**GROUND FLOOR PLAN**

Developer's Certificate  
THE UNDERSIGNED AGREES TO EXECUTE ALL THE FEATURES OF THE SITE PLAN APPROVAL NO. 202208088 INCLUDING APPROVAL CONDITIONS, DEVELOPMENT PROGRAM, AND CERTIFIED SITE PLAN.

Developer: Ardenes Partners, LLC. John Davis  
Company: \_\_\_\_\_ Contact Person  
Address: 7113 Warbler Lane  
McLean, Virginia 22101  
Phone: 703-932-6666  
Signature: \_\_\_\_\_

DATE 11.12.2019

SCALE 1/16" = 1'-0"

**A-001**  
09-ARCH-82020080-A-001

