



GARAGE FLOOR PLAN B2

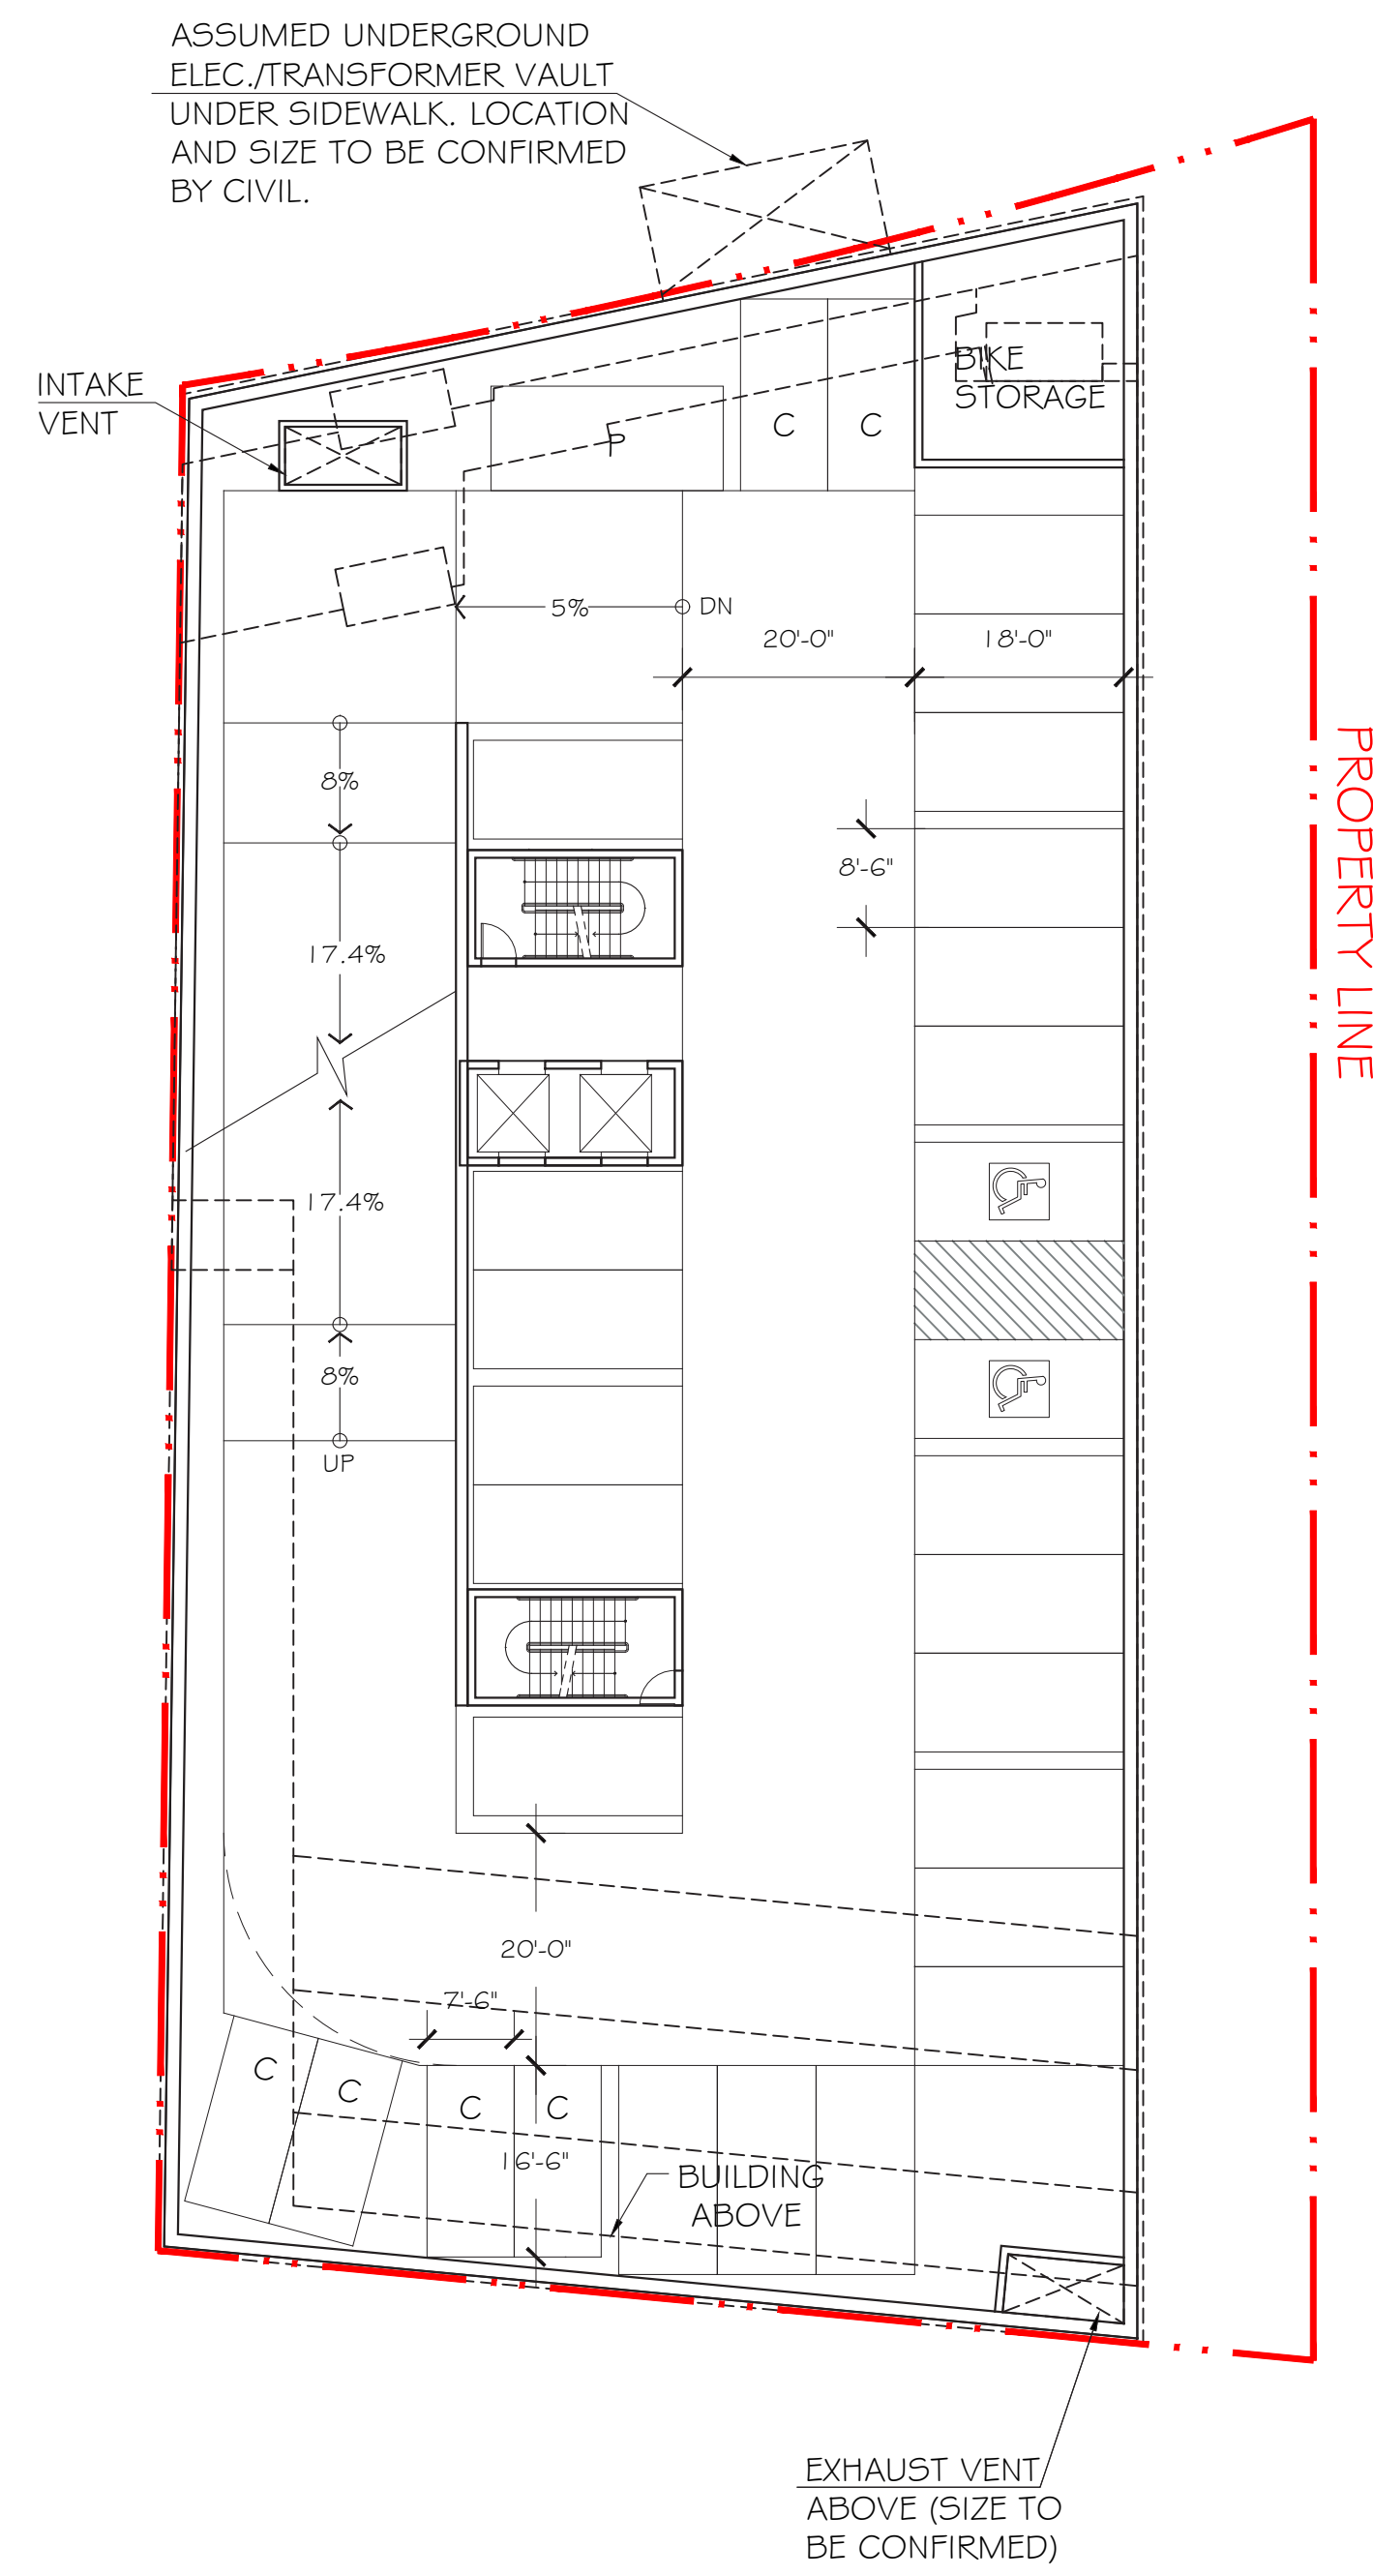

GARAGE FLOOR PLAN B1

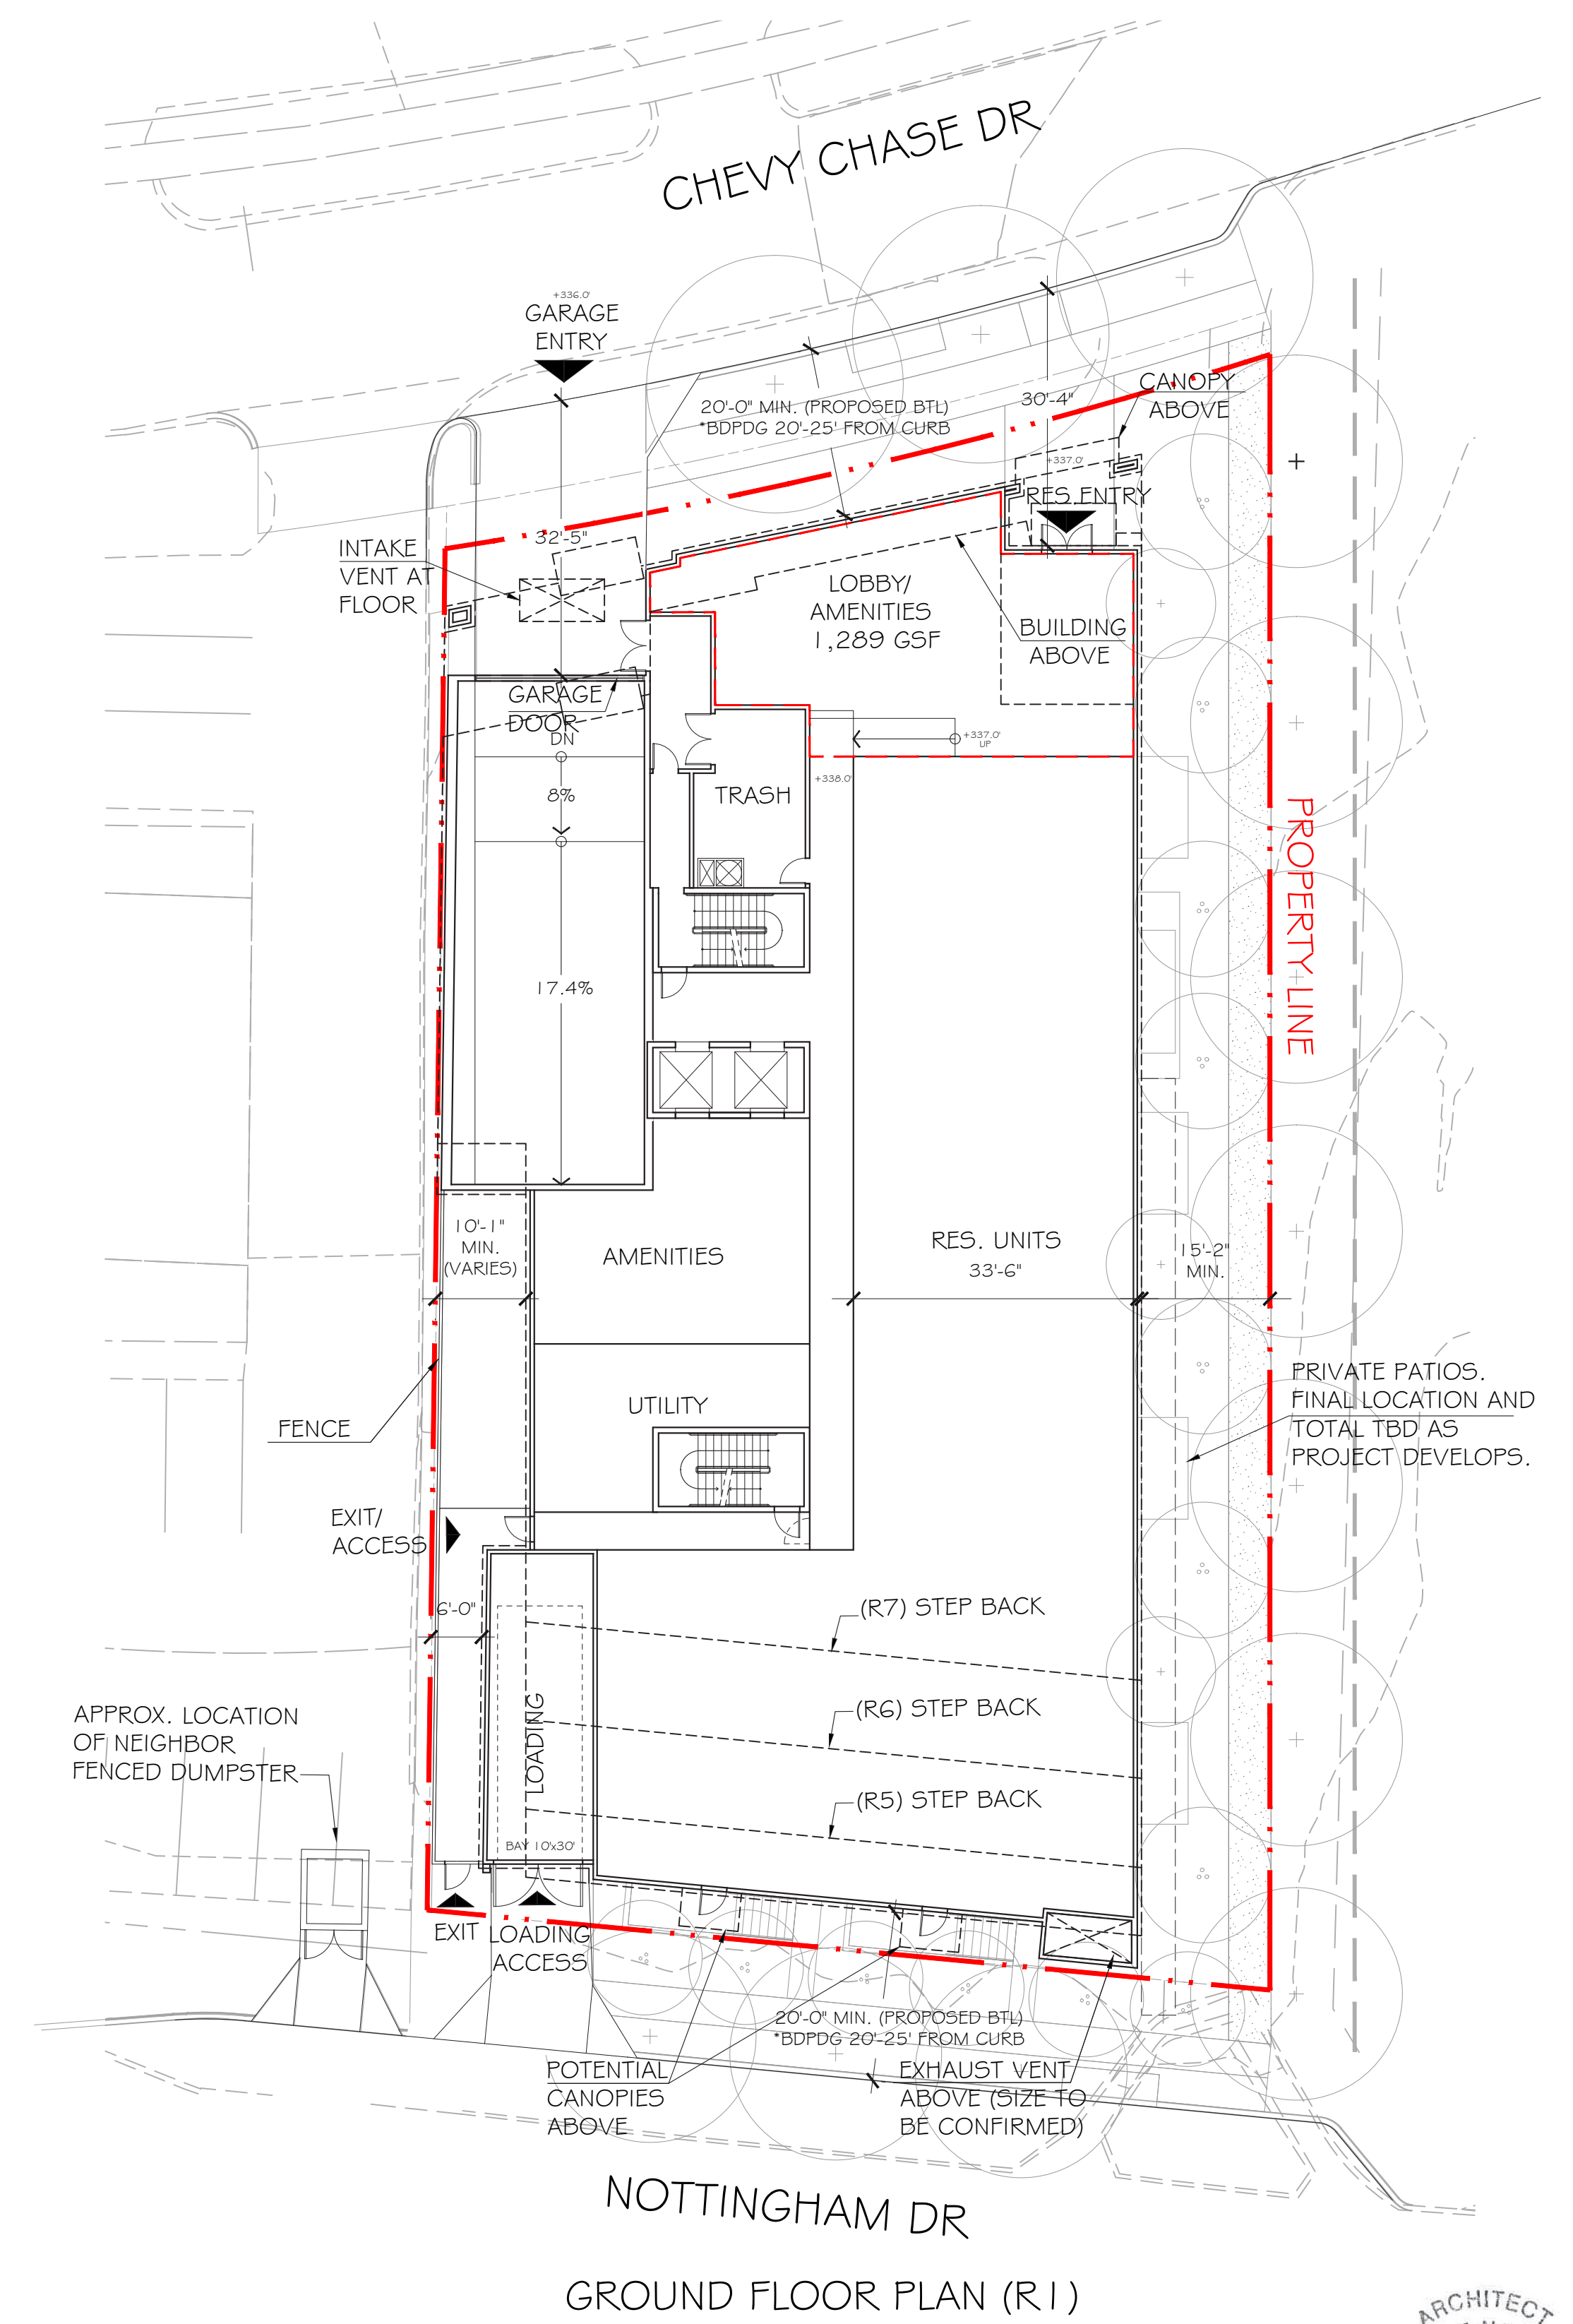

GROUND FLOOR PLAN (R1)

*NOTES: REFER TO CIVIL FOR SITE PLAN AND CIVIL INFORMATION
 LANDSCAPE SHOWN FOR ILLUSTRATIVE PURPOSES ONLY, REFER TO LANDSCAPE FOR TREES, STREETSCAPE AND LANDSCAPE INFORMATION
 BUILDING MASSING, FOOTPRINT AND ARTICULATION MAY VARY AS PROJECT DEVELOPS



FLOOR PLANS

4702 CHEVY CHASE DRIVE - SKETCH PLAN # 320210010

©2020 LESSARD DESIGN INC. EXPRESSLY RESERVES ITS COMMON-LAW COPYRIGHT AND OTHER PROPERTY RIGHTS IN THESE PLANS. THESE PLANS ARE NOT TO BE REPRODUCED, CHANGED OR COPIED IN ANY OTHER FORM OR MANNER WHATSOEVER, NOR ARE THEY TO BE ASSIGNED TO ANY THIRD PARTY, WITHOUT FIRST OBTAINING THE EXPRESS WRITTEN PERMISSION AND CONSENT OF LESSARD DESIGN INC.

4702 CHEVY CHASE DR.
 BETHESDA CONDOS
 BETHESDA, MD
 WINTHROP INVESTMENT GROUP

AUG 12, 2020
 WIG.001

0' 8' 16' 32'
 SCALE: 1/16" = 1'-0" (@ 22"x34")



A.03

