



GARAGE FLOOR PLAN B2

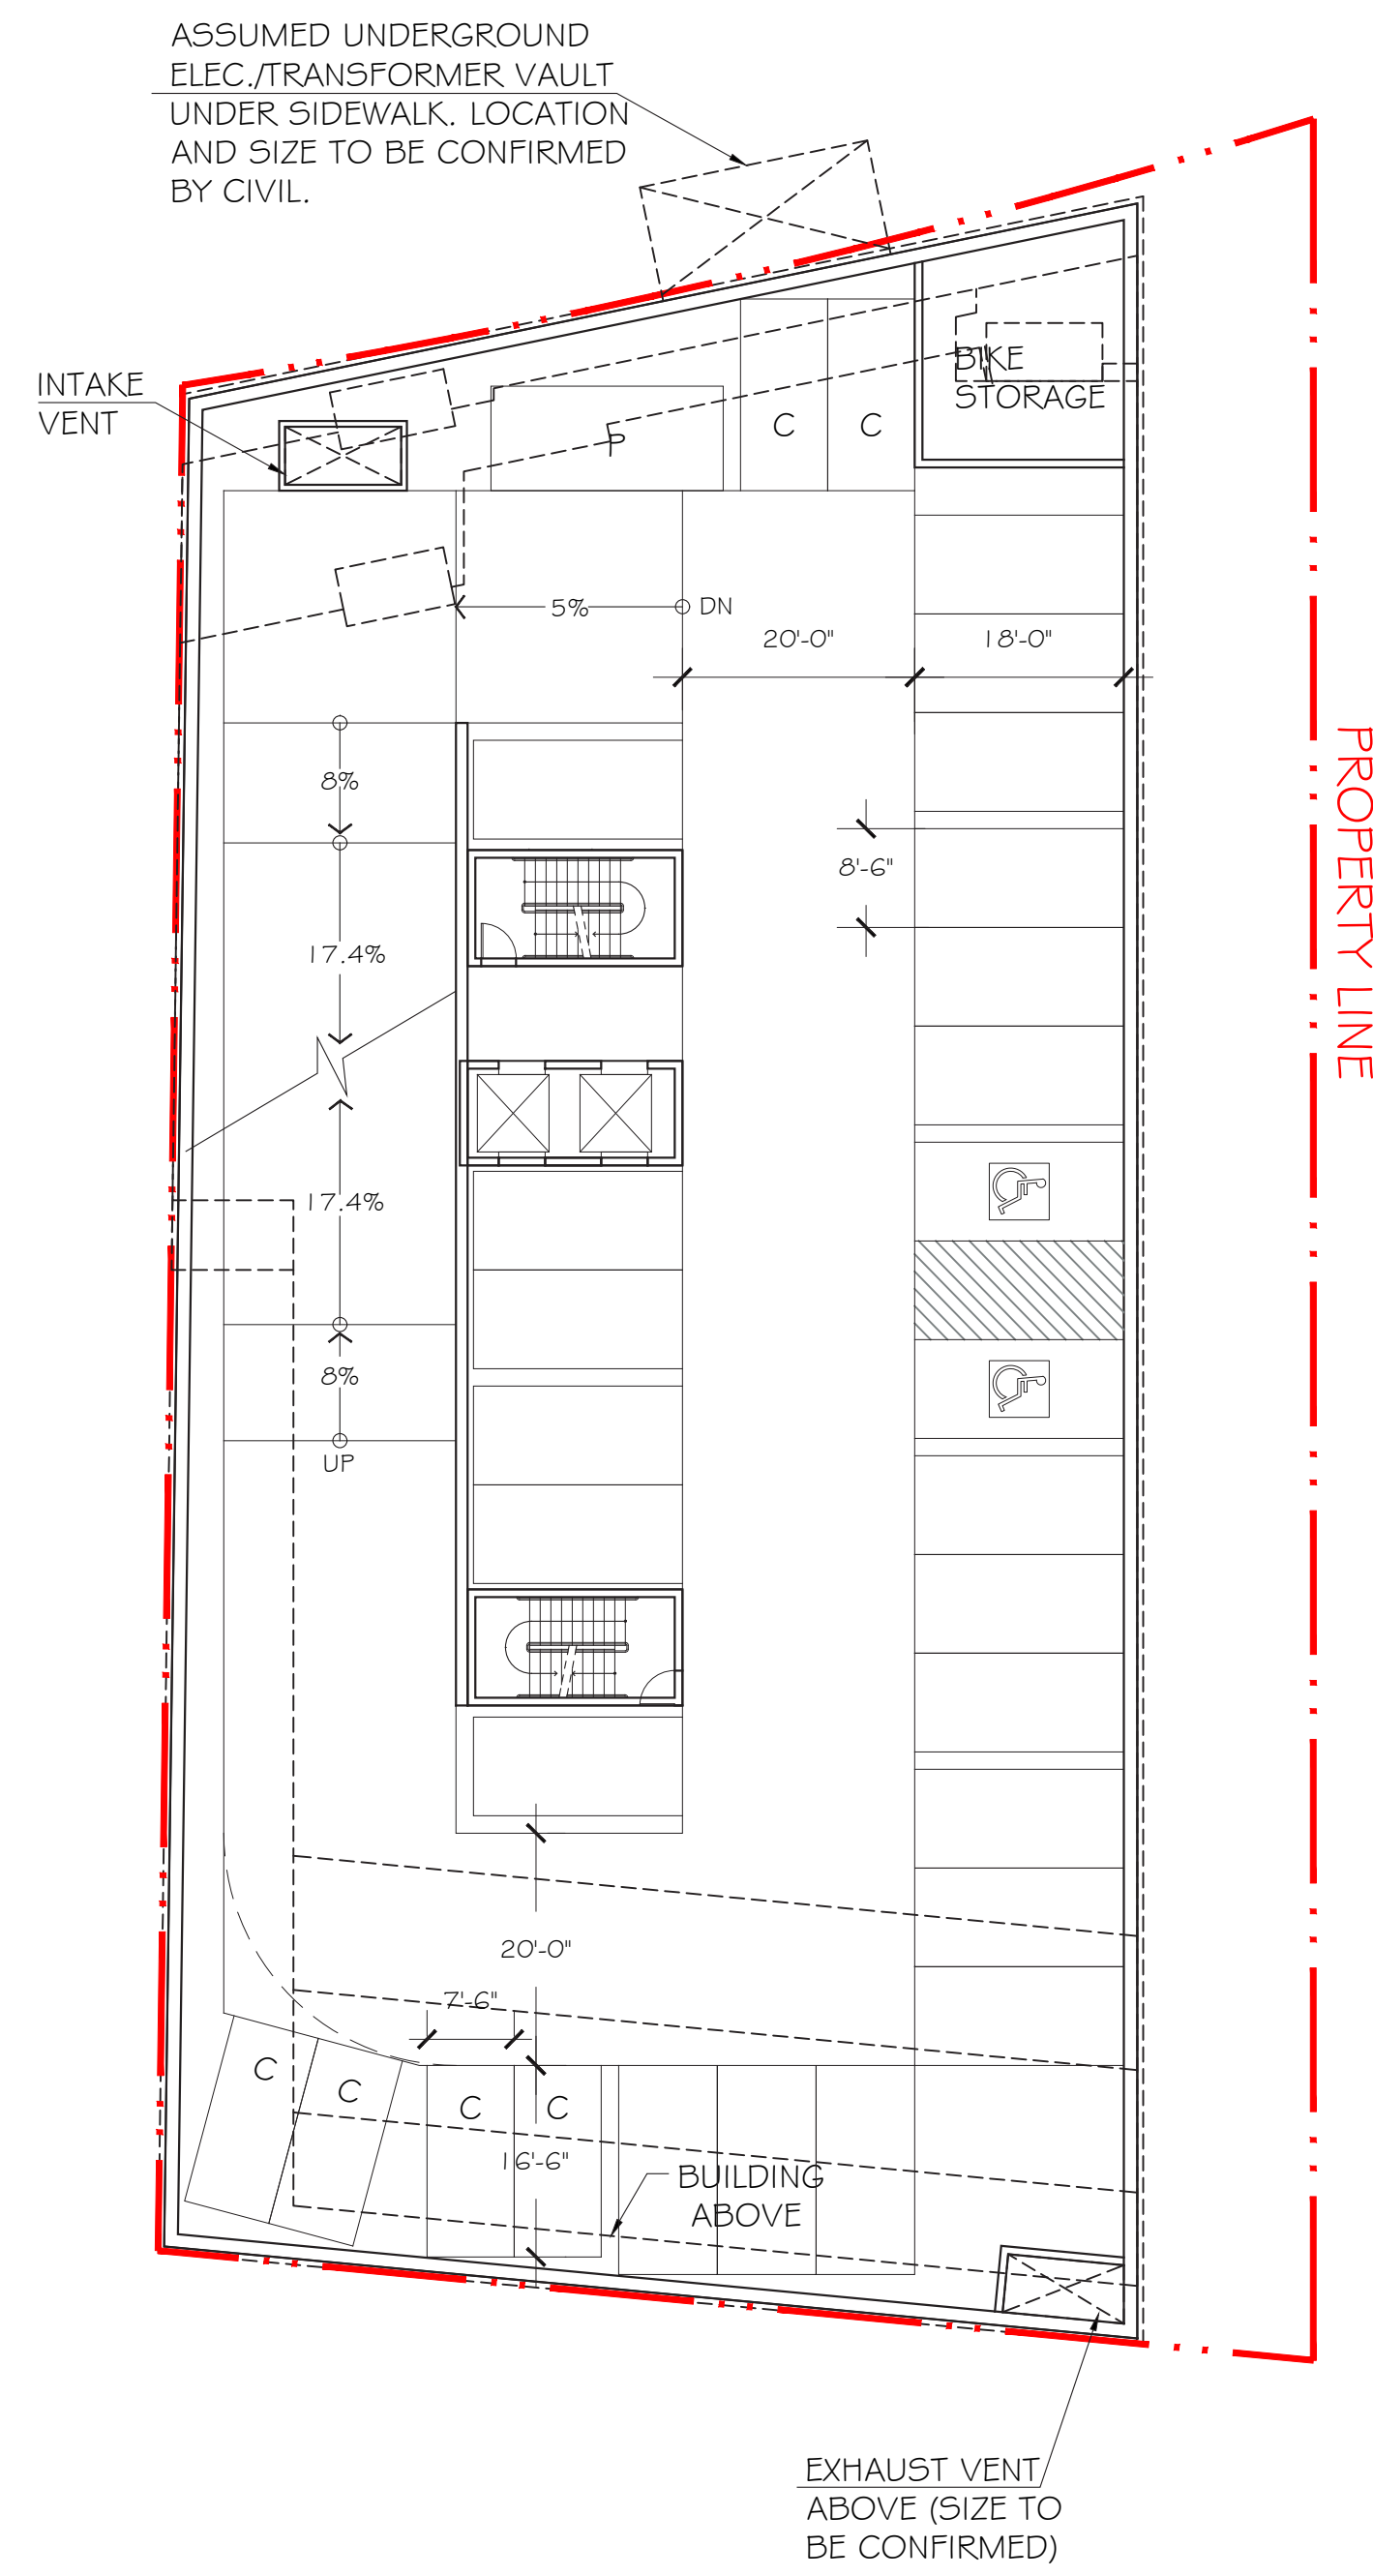

GARAGE FLOOR PLAN B1

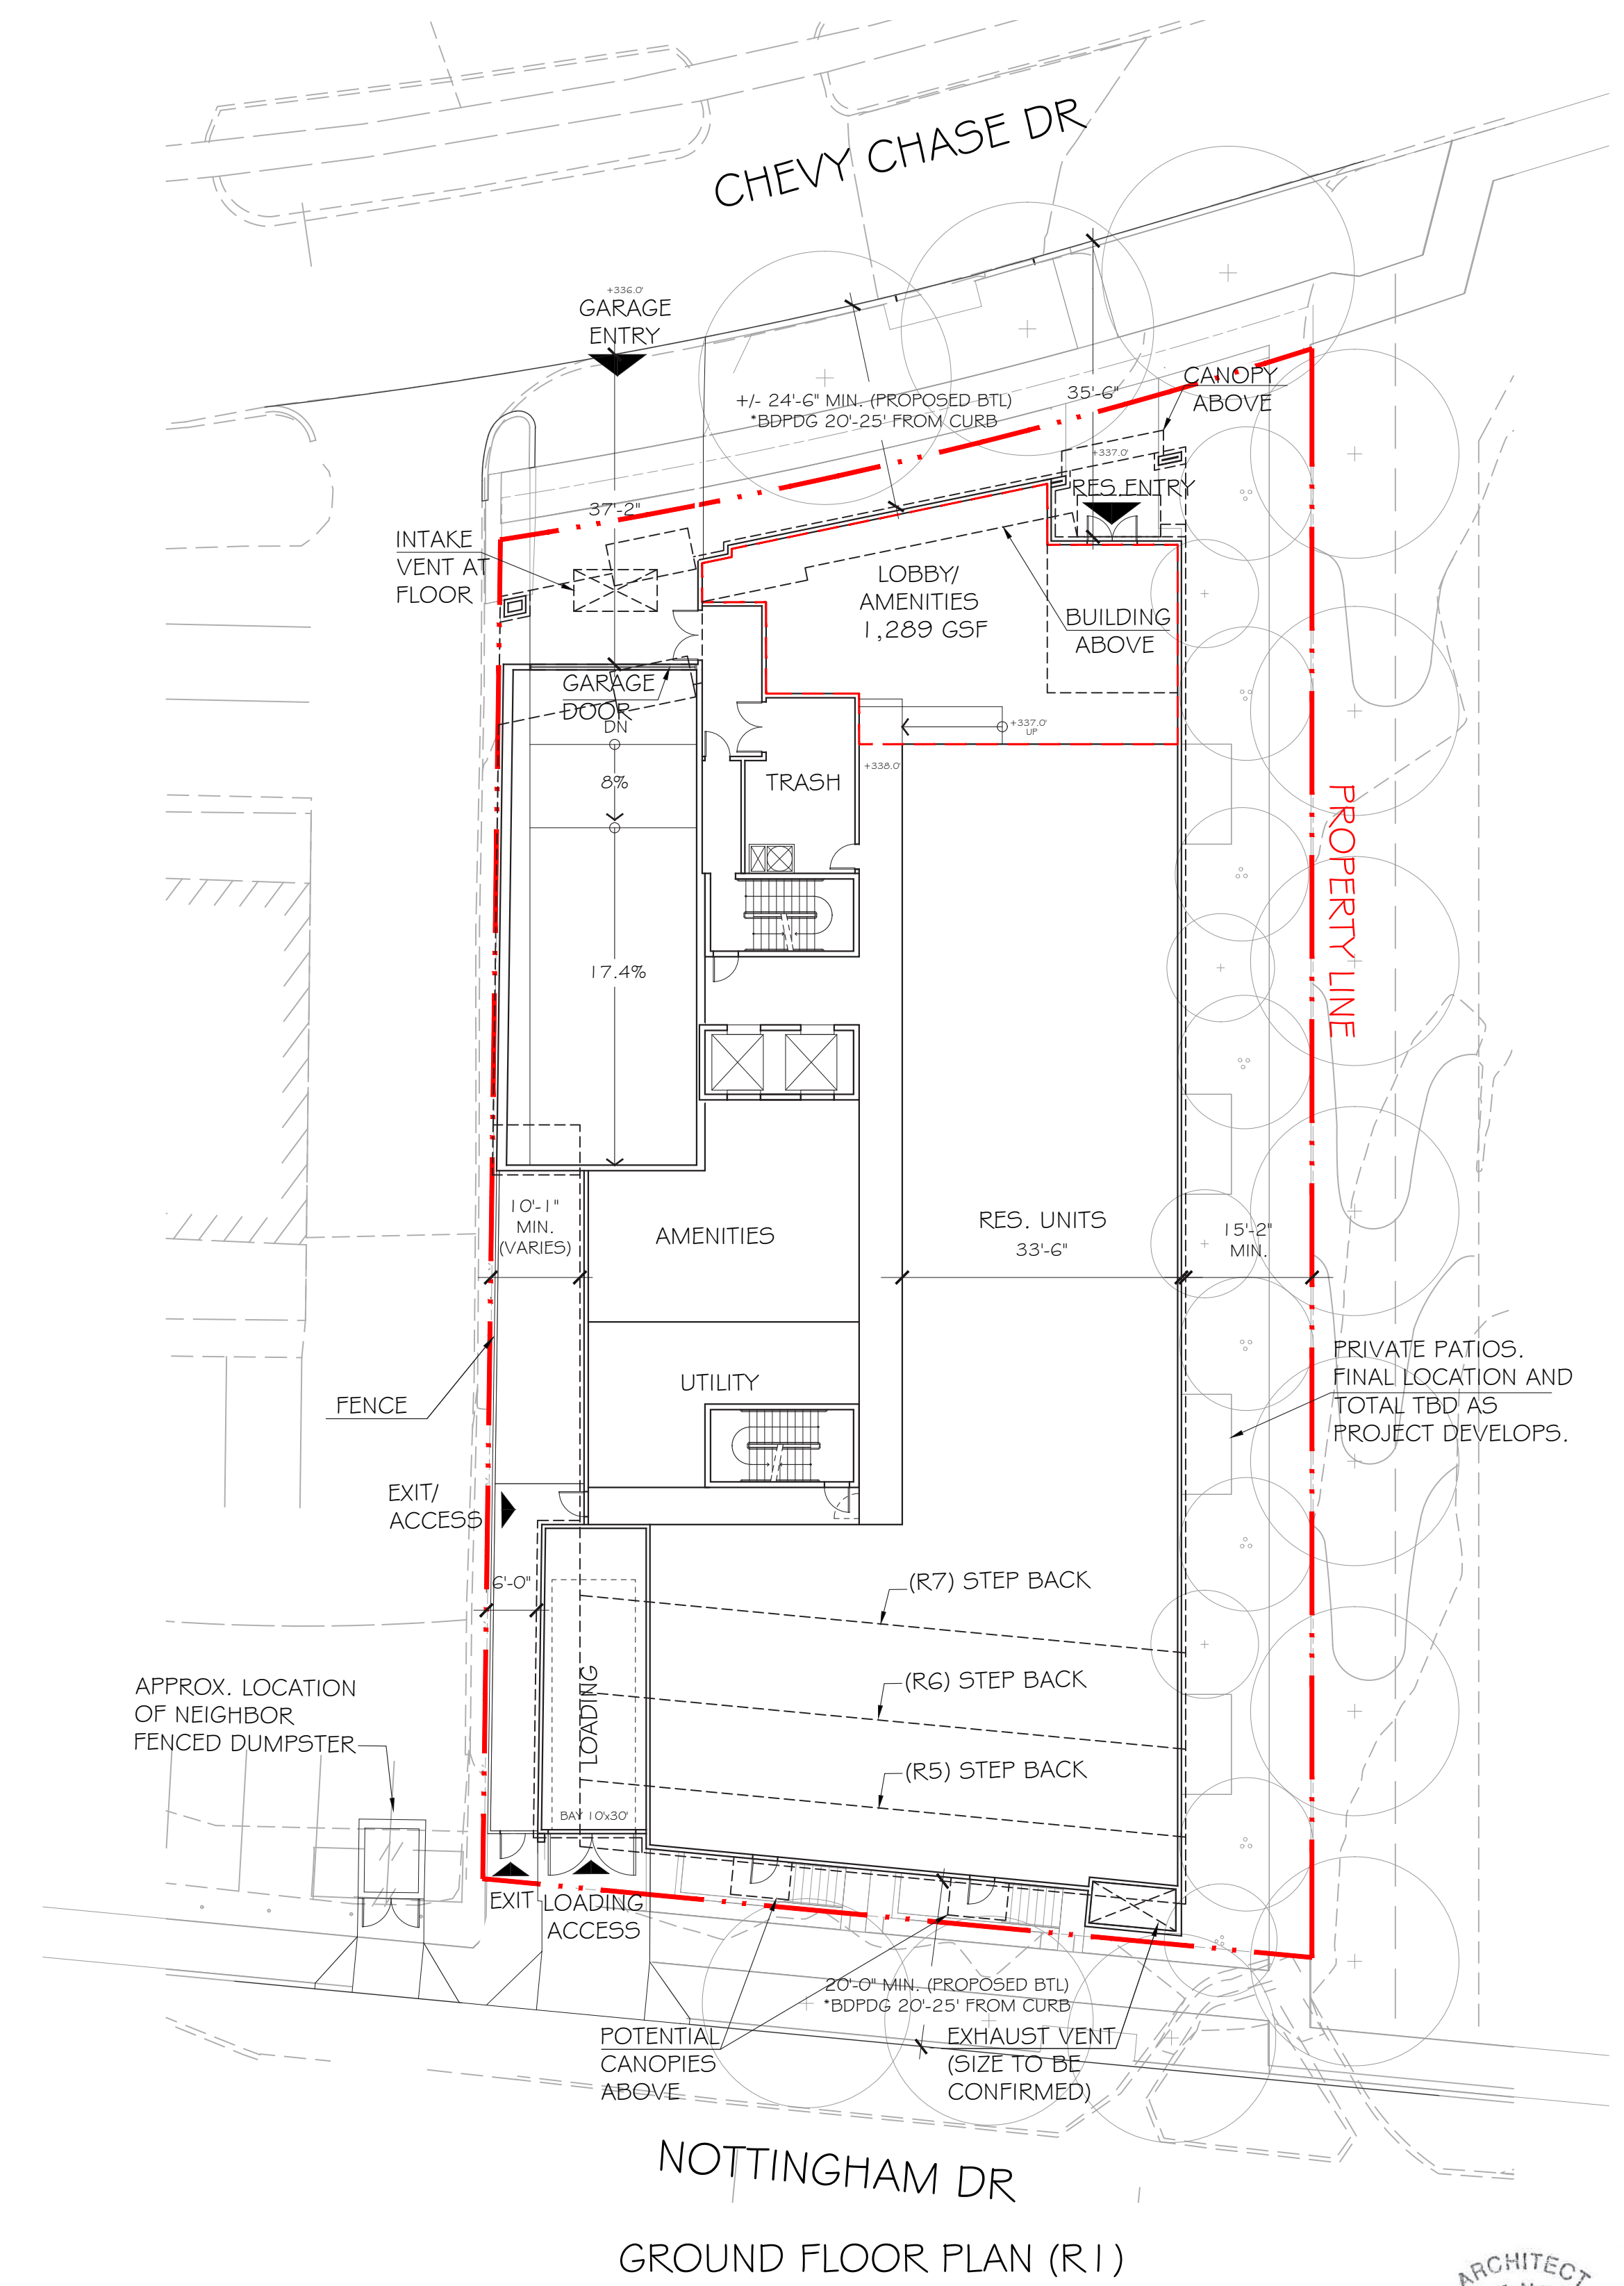

*NOTES: REFER TO CIVIL FOR SITE PLAN AND CIVIL INFORMATION
 LANDSCAPE SHOWN FOR ILLUSTRATIVE PURPOSES ONLY. REFER TO LANDSCAPE FOR TREES, STREETSCAPE AND LANDSCAPE INFORMATION
 BUILDING MASSING, FOOTPRINT AND ARTICULATION MAY VARY AS PROJECT DEVELOPS

FLOOR PLANS

4702 CHEVY CHASE DRIVE - SKETCH PLAN # 320210010

©2020 LESSARD DESIGN INC. EXPRESSLY RESERVES ITS COMMON-LAW COPYRIGHT AND OTHER PROPERTY RIGHTS IN THESE PLANS. THESE PLANS ARE NOT TO BE REPRODUCED, CHANGED OR COPIED IN ANY OTHER FORM OR MANNER WHATSOEVER, NOR ARE THEY TO BE ASSIGNED TO ANY THIRD PARTY, WITHOUT FIRST OBTAINING THE EXPRESS WRITTEN PERMISSION AND CONSENT OF LESSARD DESIGN INC.

**4702 CHEVY CHASE DR.
 BETHESDA CONDOS**
 BETHESDA, MD
WINTHROP INVESTMENT GROUP

OCT 09, 2020 DRC COMMENTS REV.
 AUG 12, 2020
 WIG.001

A.03

0' 8' 16' 32'
 SCALE: 1/16" = 1'-0" (@ 22"x34")

