


PLANNING DEPARTMENT USE ONLY (E-PLANS)

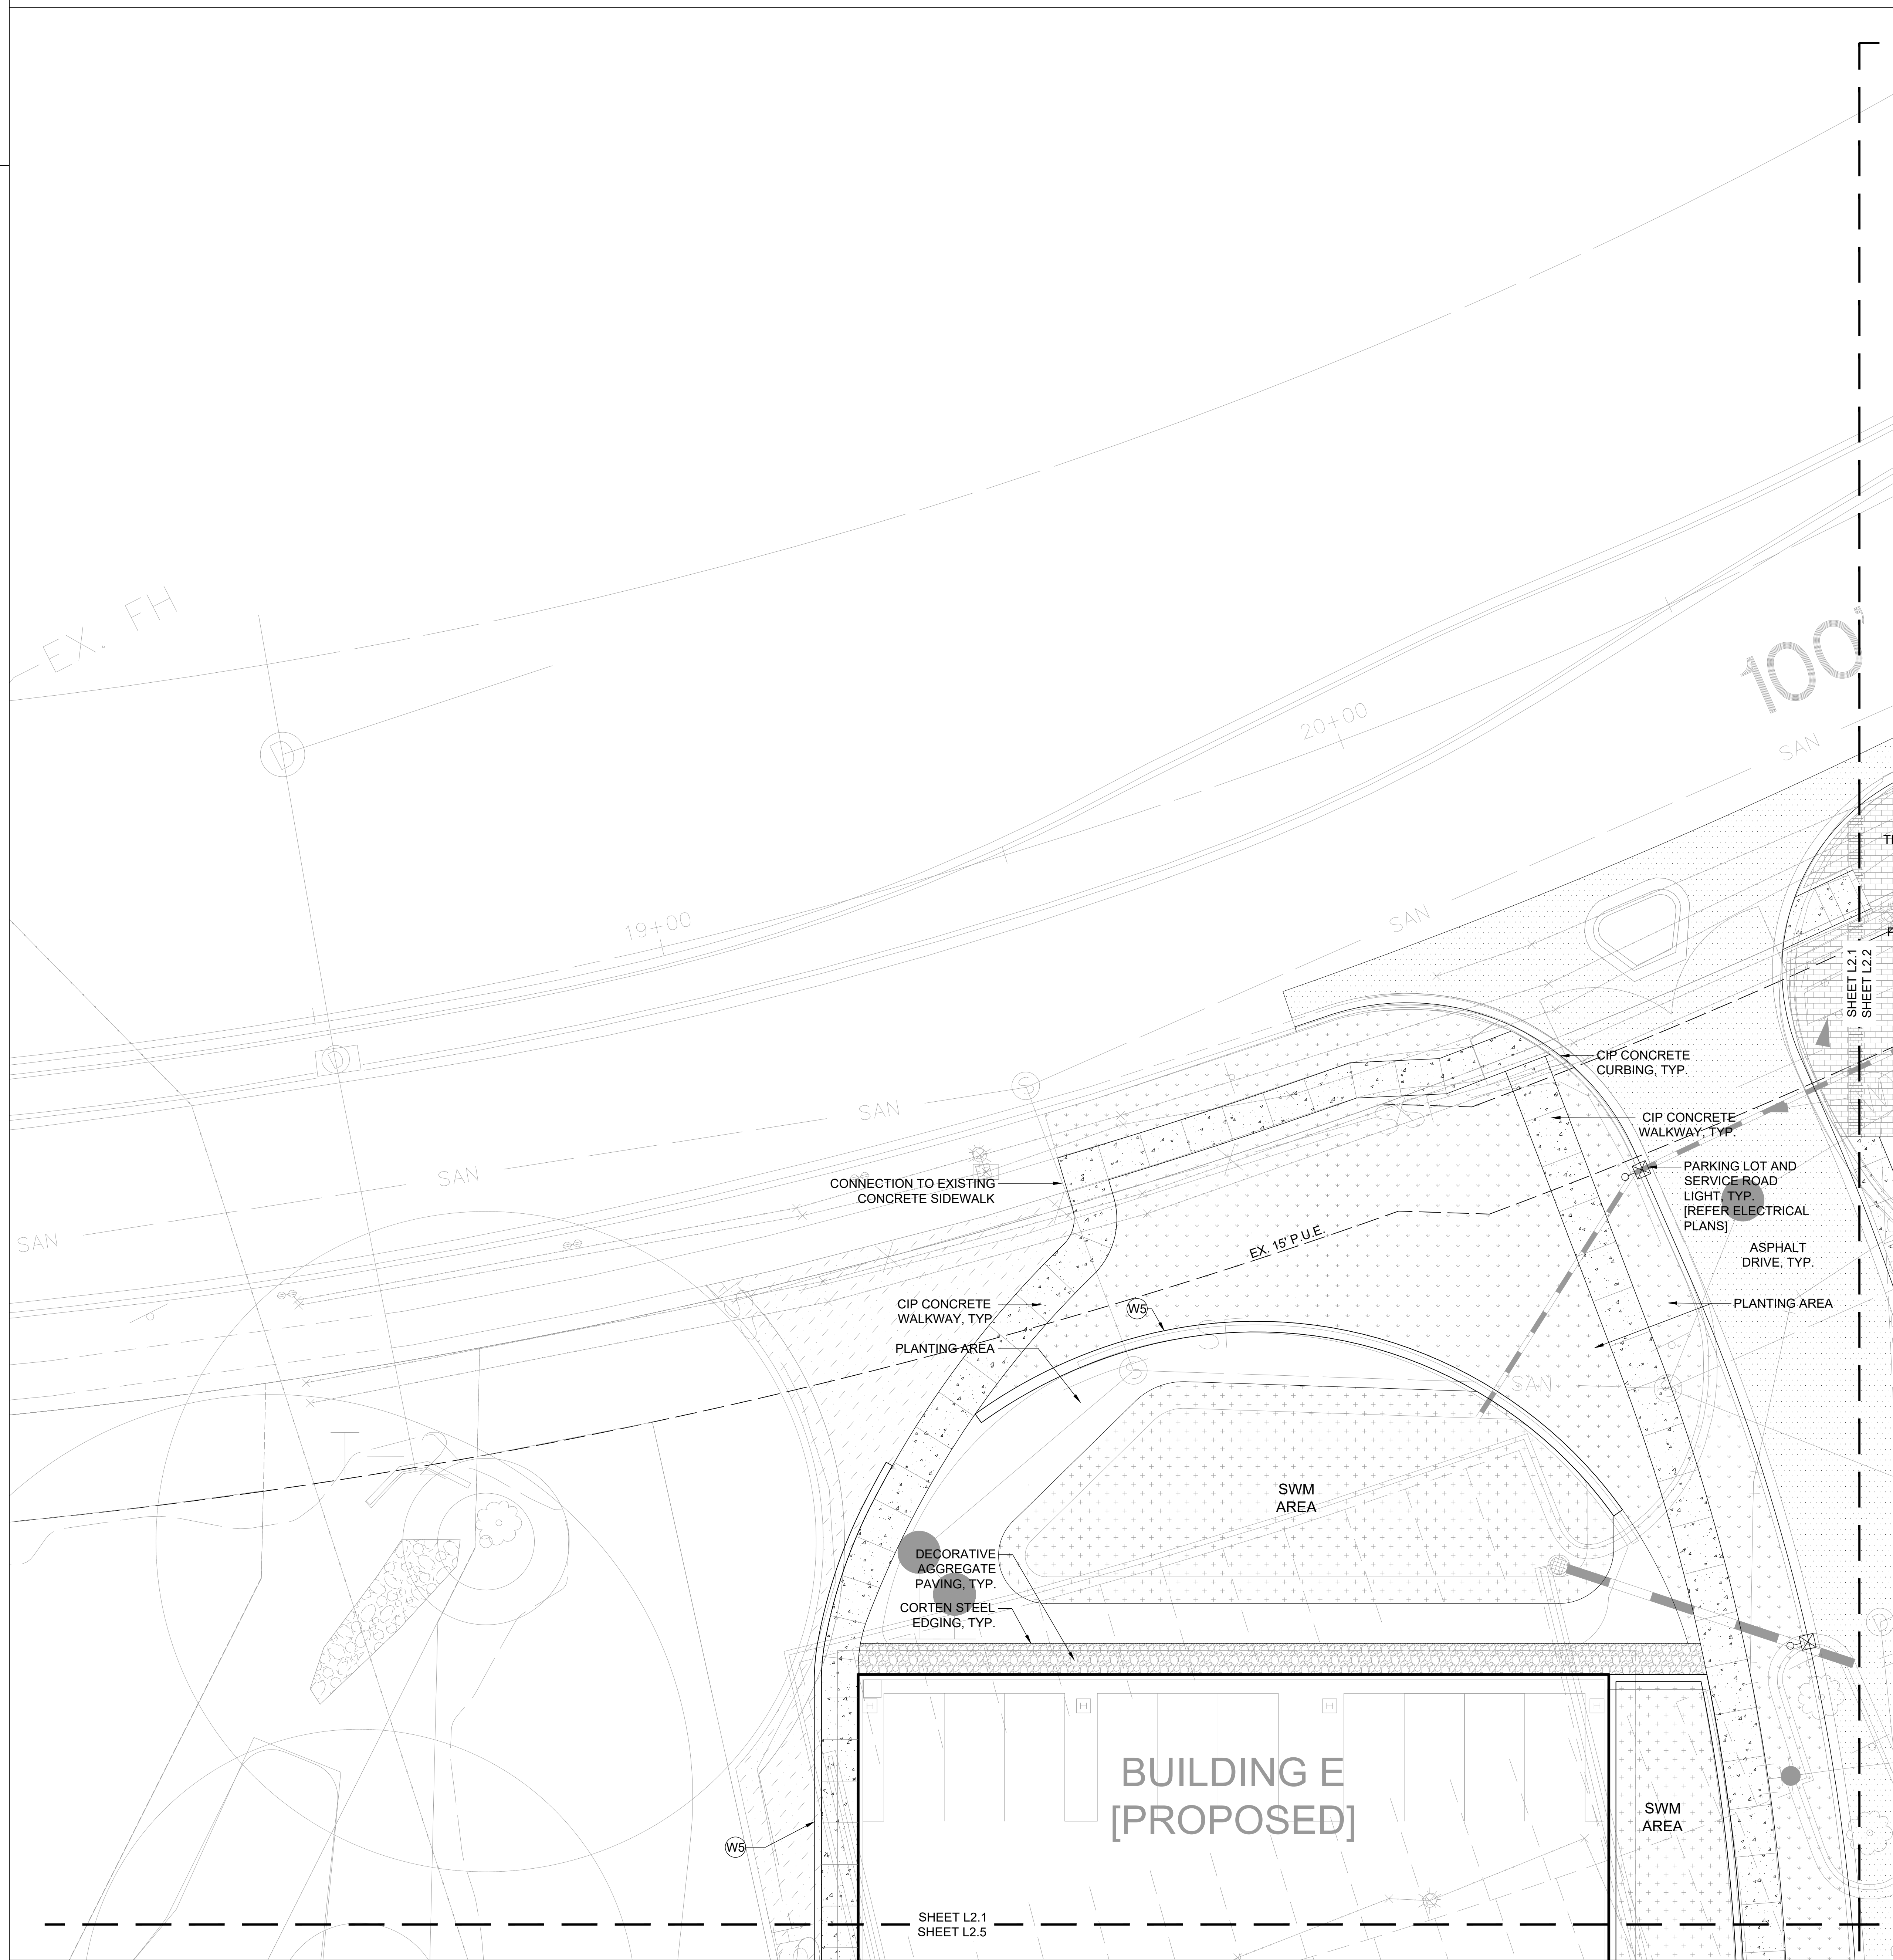

Contract No. EWINGCOLE

**CONSULTANTS**  
**CIVIL SITE ENGINEERS:**  
 554 TRIC ENGINEERING  
 2 River Road, Suite 100  
 Pikesville, MD 21093  
 Phone: 301-944-3700


**LAND PLANNERS & LANDSCAPE ARCHITECTS:**  
 W&P  
 405 South Lister Alley  
 Columbia, MD 21046  
 Phone: 410-621-2700

**STRUCTURAL ENGINEERS:**  
 FALSBY ANDERSON, INC.  
 815 Light Street  
 Baltimore, MD 21202  
 Phone: 410-781-1800

**MERFF ENGINEERS:**  
 JENKINS ENGINEERING, INC.  
 8517 Forest Road  
 Hagerstown, MD 21758  
 Phone: 410-631-1300

**SUSTAINABILITY CONSULTANTS:**  
 LOWE PARTNERSHIPS, LLC  
 200 Light Street  
 Baltimore, MD 21202  
 Phone: 410-681-0100

KEY PLAN

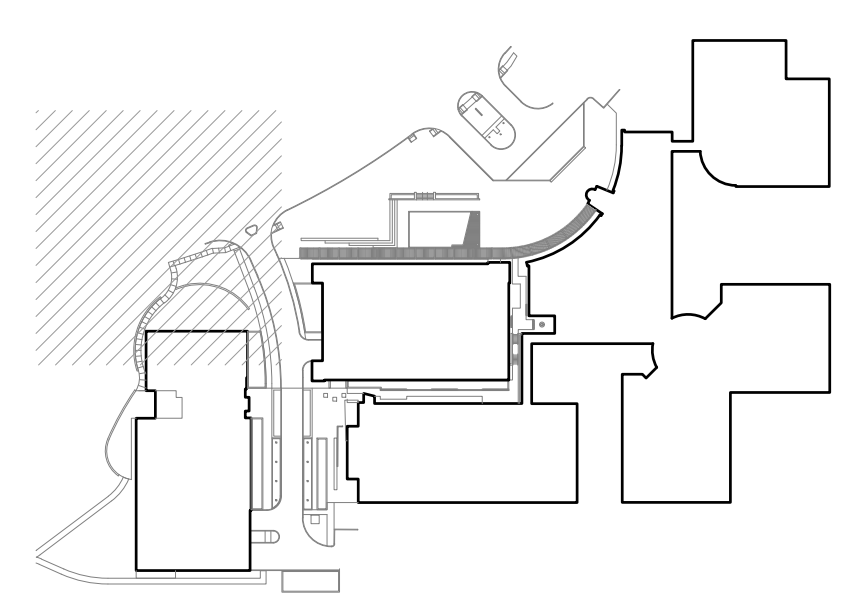

**PRINCIPAL:**  
ANDY KNIGHT, PLA

**PROJECT MANAGER:**  
RICK ESPE, PLA

Professional Certification: I certify that these documents were prepared or approved by me, and that I am a duly licensed landscape architect under the laws of the State of Maryland.  
License No: 01-4189 Expiration Date: 01/26/23

REVISIONS

NO.	BY	DESCRIPTION	DATE

**SITE PLAN AMENDMENT G:**  
**81995045G**  
**9800 MEDICAL CENTER DRIVE**



**ALEXANDRIA**  
 ALEXANDRIA REAL ESTATE EQUITIES, INC

**9800 MEDICAL CENTER DRIVE  
 BUILDING E & PARKING DECK**  
 ROCKVILLE, MD 20850

**SITE PLAN 81995045G**

**DEVELOPER'S CERTIFICATE**  
 The Undersigned agrees to execute all the features of the Site Plan Approval No. 81995045G, including Approval Conditions, Development Program and Certified Site Plan.  
 Developer's Name: ARE-Maryland No.24, LLC. William DePippo  
 Company Contact Person  
 Address: 946 Clopper Road, Gaithersburg, MD 20878  
 Phone: 301-947-1770  
 Signature: \_\_\_\_\_

DRAWN BY	DB	DATE	02-19-2021
PROJECT NO.	SCALE		
DRAWING NAME			
MATERIALS PLAN			
FLOOR/SECTION/PHASE	DRAWING NO.		L2.1
DD			