



Contract No. EWING5016  
**CONSULTANTS**  
**CIVIL SITE ENGINEERS**  
 5510 E. JONES ROAD  
 BALTIMORE, MD 21206  
 PHONE: 410-228-1100  
 FAX: 410-228-1101  
**LAND PLANNERS & LANDSCAPE ARCHITECTS**  
 W&P  
 405 South Lister Alley  
 COLLEGE PARK, MD 20740  
 PHONE: 410-271-2700  
**STRUCTURAL ENGINEERS**  
 F&J  
 815 Light Street  
 BALTIMORE, MD 21202  
 PHONE: 410-781-1800  
**MERFF ENGINEERS**  
 JENSEN ENGINEERING, INC.  
 8817 Forest Road  
 HAGERSTOWN, MD 21042  
 PHONE: 410-313-1300  
**SUSTAINABILITY CONSULTANTS**  
 LOWE PARTNERSHIP, LLC  
 1000 Light Street  
 BALTIMORE, MD 21202  
 PHONE: 410-481-0100

PLANNING DEPARTMENT USE ONLY (E-PLANS)

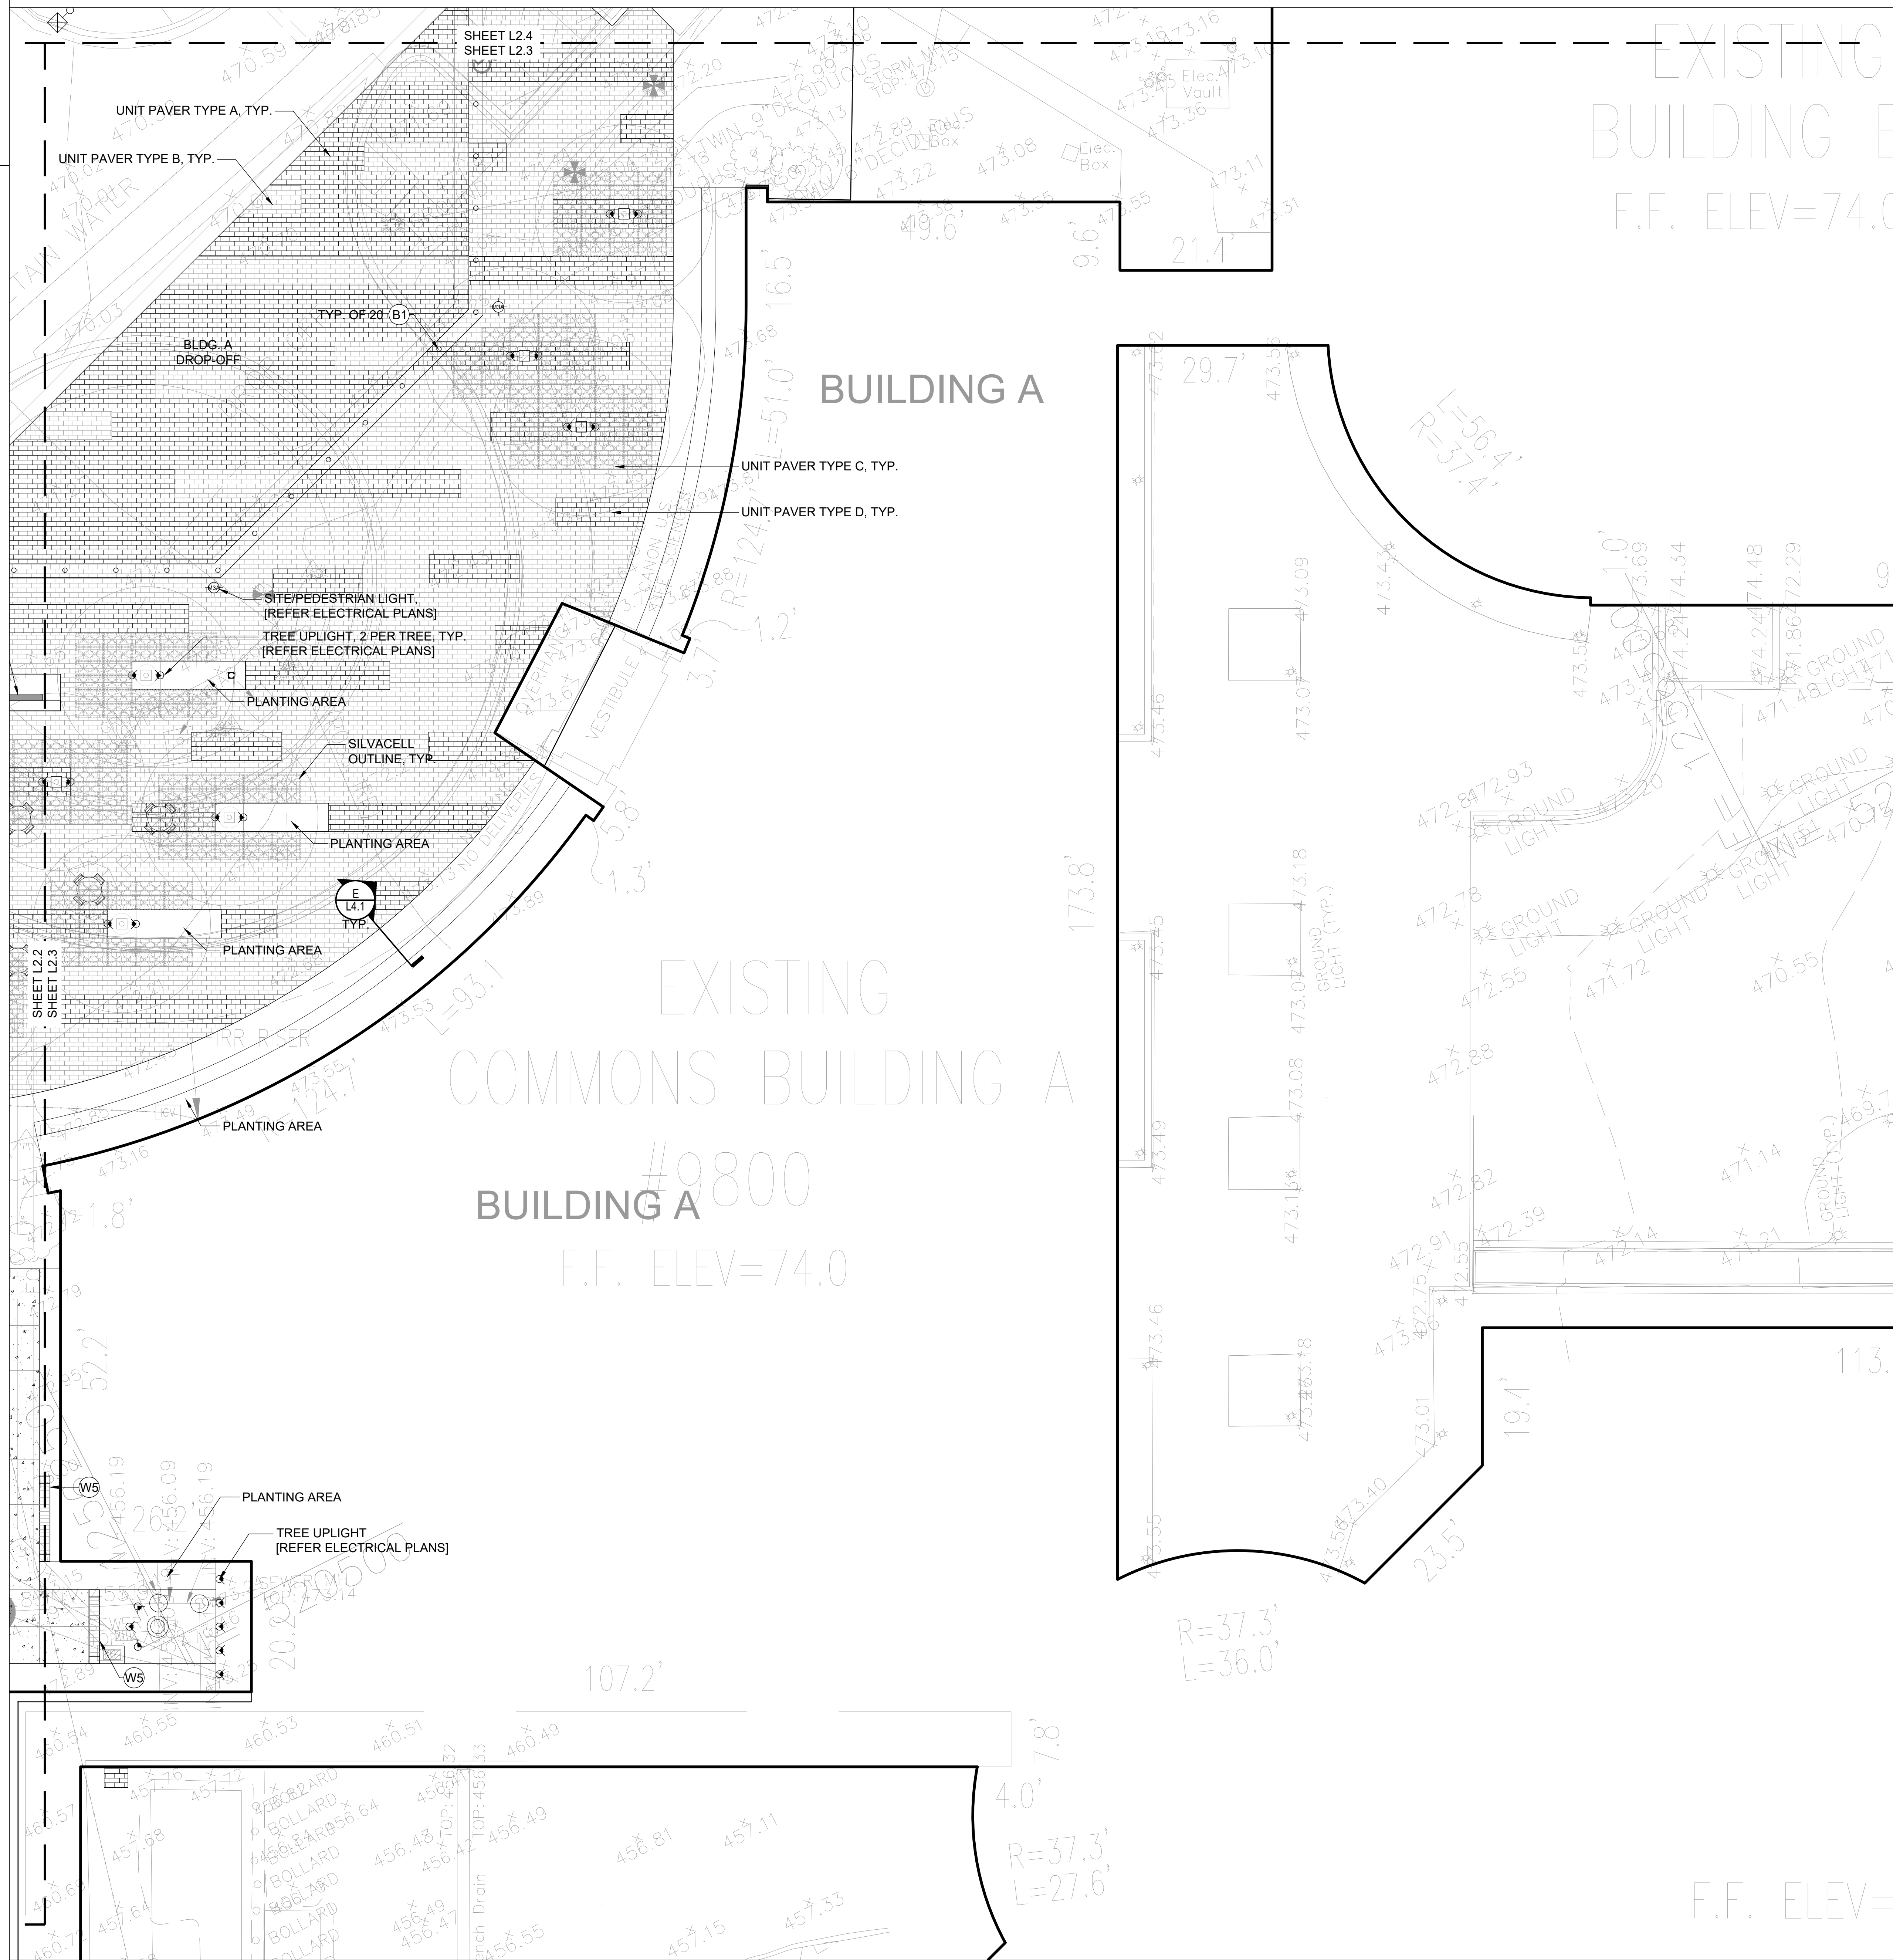

**KEY PLAN**

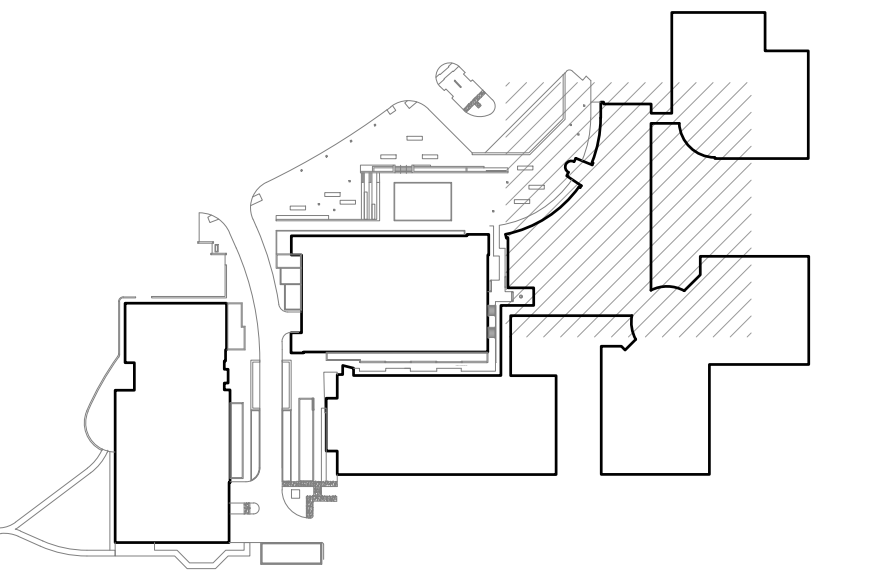

**PRINCIPAL**  
 ANDY KNIGHT, PLA  
**PROJECT MANAGER**  
 RICK ESPE, PLA  
 Professional Certification: I certify that these documents were prepared or approved by me, and that I am a duly licensed landscape architect under the laws of the State of Maryland.  
 License No: 01-4189 Expiration Date: 01/26/23

**REVISIONS**

NO.	BY	DESCRIPTION	DATE

**SITE PLAN AMENDMENT G:**  
**81995045G**  
**9800 MEDICAL CENTER DRIVE**



**ALEXANDRIA.**  
 ALEXANDRIA REAL ESTATE EQUITIES, INC  
**9800 MEDICAL CENTER DRIVE**  
**BUILDING E & PARKING DECK**

**SITE PLAN 81995045G**

**DEVELOPER'S CERTIFICATE**  
 The Undersigned agrees to execute all the features of the Site Plan Approval No. 81995045G, including Approval Conditions, Development Program and Certified Site Plan.  
 Developer's Name: ARE-Maryland No.24, LLC. William DePippo  
 Company Contact Person  
 Address: 946 Clopper Road, Gaithersburg, MD 20878  
 Phone: 301-947-1770  
 Signature: \_\_\_\_\_

ROCKVILLE, MD 20850

FLOOR/SECTION/PHASE	DRAWING NO.
DD	L2.3

