



PLANNING DEPARTMENT USE ONLY (E-PLANS)

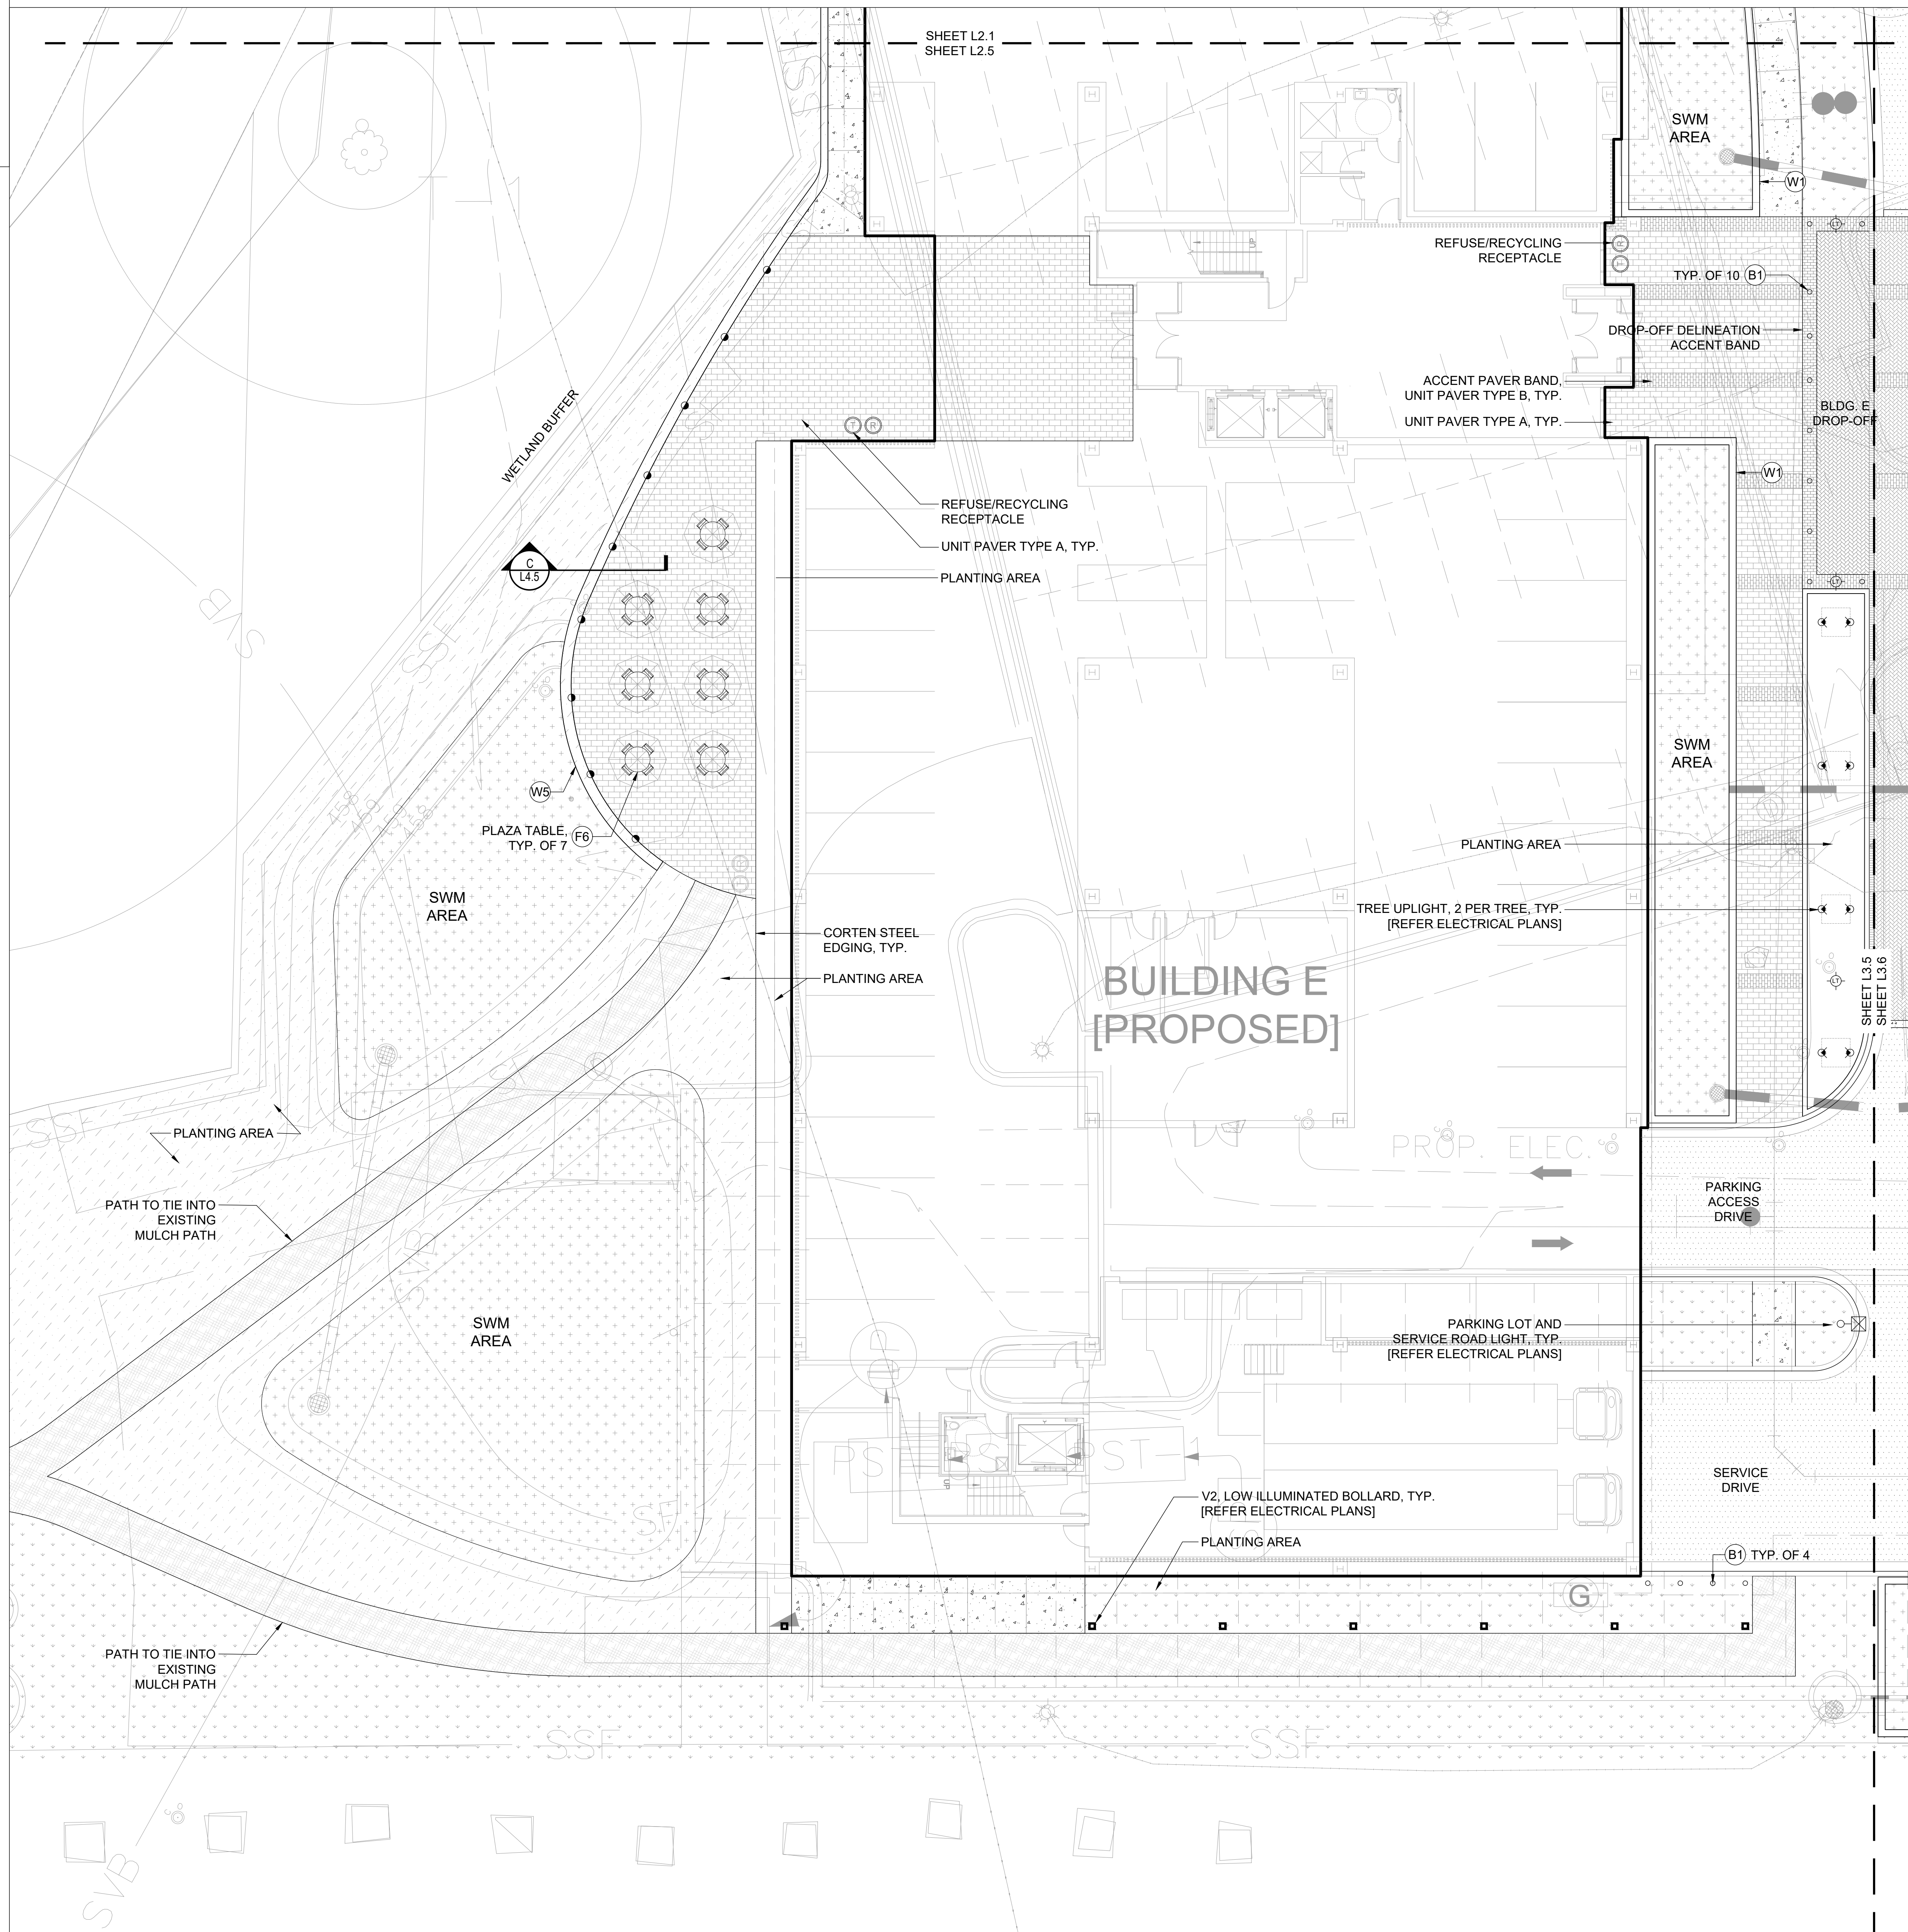

Contract: 19 EWINGCOLE  
**CONSULTANTS**  
**CIVIL SITE ENGINEERS:**  
 SA, LLC ENGINEERING  
 2 River Street, Suite 100  
 Pikesville, MD 21093  
 Phone: 410-288-3333  
**LAND PLANNERS & LANDSCAPE ARCHITECTS:**  
 W&P  
 405 South Lenoir Alley  
 Columbia, MD 21046  
 Phone: 410-621-2700  
**STRUCTURAL ENGINEERS:**  
 F&J  
 815 Light Street  
 Baltimore, MD 21202  
 Phone: 410-781-1890  
**MERFP ENGINEERS:**  
 JENSEN ENGINEERING, INC.  
 8817 Forest Road  
 Nottingham, MD 21070  
 Phone: 410-331-1300  
**SUSTAINABILITY CONSULTANTS:**  
 LOWE PARTNERSHIPS, LLC  
 1000 Light Street  
 Baltimore, MD 21202  
 Phone: 410-681-8100

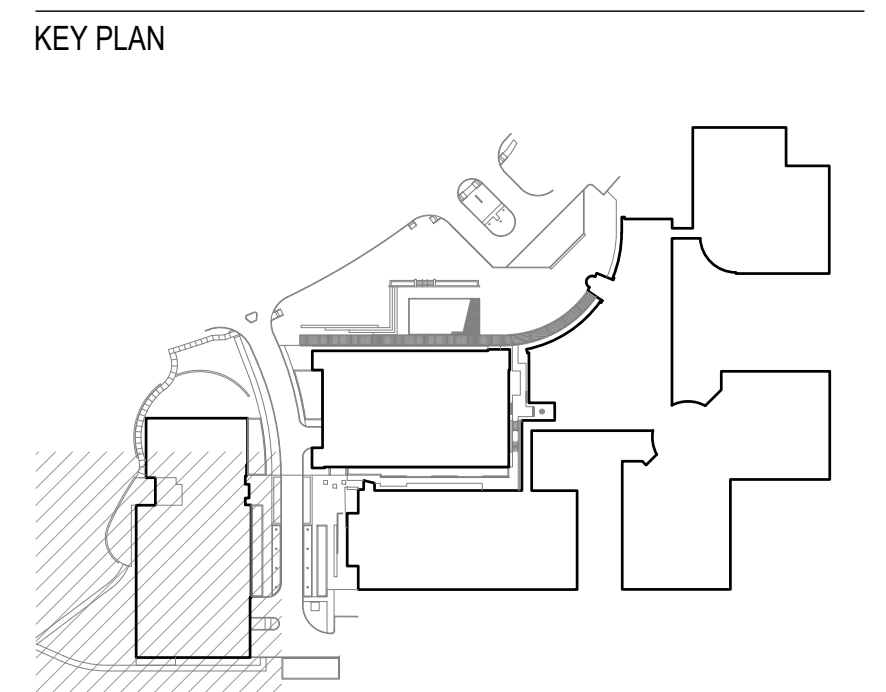

PRINCIPAL  
ANDY KNIGHT, PLA  
 PROJECT MANAGER  
RICK ESPE, PLA  
 Professional Certification: I certify that these documents were prepared or approved by me, and that I am a duly licensed landscape architect under the laws of the State of Maryland.  
 License No: 01-14189 Expiration Date: 01/26/23

REVISIONS

NO.	BY	DESCRIPTION	DATE

**SITE PLAN AMENDMENT G:**  
**81995045G**  
**9800 MEDICAL CENTER DRIVE**




**ALEXANDRIA**  
 ALEXANDRIA REAL ESTATE EQUITIES, INC

**9800 MEDICAL CENTER DRIVE**  
**BUILDING E & PARKING DECK**

**SITE PLAN 81995045G**

**DEVELOPER'S CERTIFICATE**  
 The Undersigned agrees to execute all the features of the Site Plan Approval No. 81995045G, including Approval Conditions, Development Program and Certified Site Plan.  
 Developer's Name: ARE-Maryland No.24, LLC. William DePippo  
 Company Contact Person  
 Address: 946 Clopper Road, Gaithersburg, MD 20878  
 Phone: 301-947-1770  
 Signature: \_\_\_\_\_

FLOOR/SECTION/PHASE	DRAWING NO.
DD	L2.5

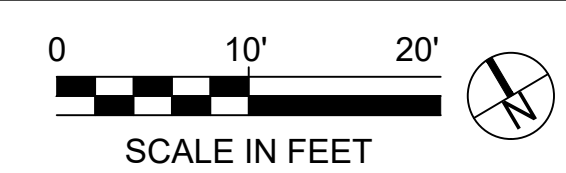

0-94-0921  
 WFLV