



Consulted by: EWINGCOLE
CONSULTANTS
 CIVIL SITE ENGINEERS
 554 TIGER CREEK ROAD
 2 FLOORS ABOVE GROUND
 ROCKVILLE, MD 20850
 Phone: 301-947-3333
 LAND PLANNERS & LANDSCAPE ARCHITECTS:
 WAF
 405 South Lorton Alley
 Columbia, MD 21046
 Phone: 410-271-2700
STRUCTURAL ENGINEERS:
 FAYAT SPENCER INC.
 815 Light Street
 Baltimore, MD 21202
 Phone: 410-528-1500
MERFF ENGINEERS:
 JENSEN ENGINEERING, INC.
 8815 Forest Road
 Hanover, MD 21076
 Phone: 410-331-1500
SUSTAINABILITY CONSULTANTS:
 LOWE PARTNERSHIPS, LLC
 1000 Light Street
 Baltimore, MD 21202
 Phone: 410-681-0100

PLANNING DEPARTMENT USE ONLY (E-PLANS)

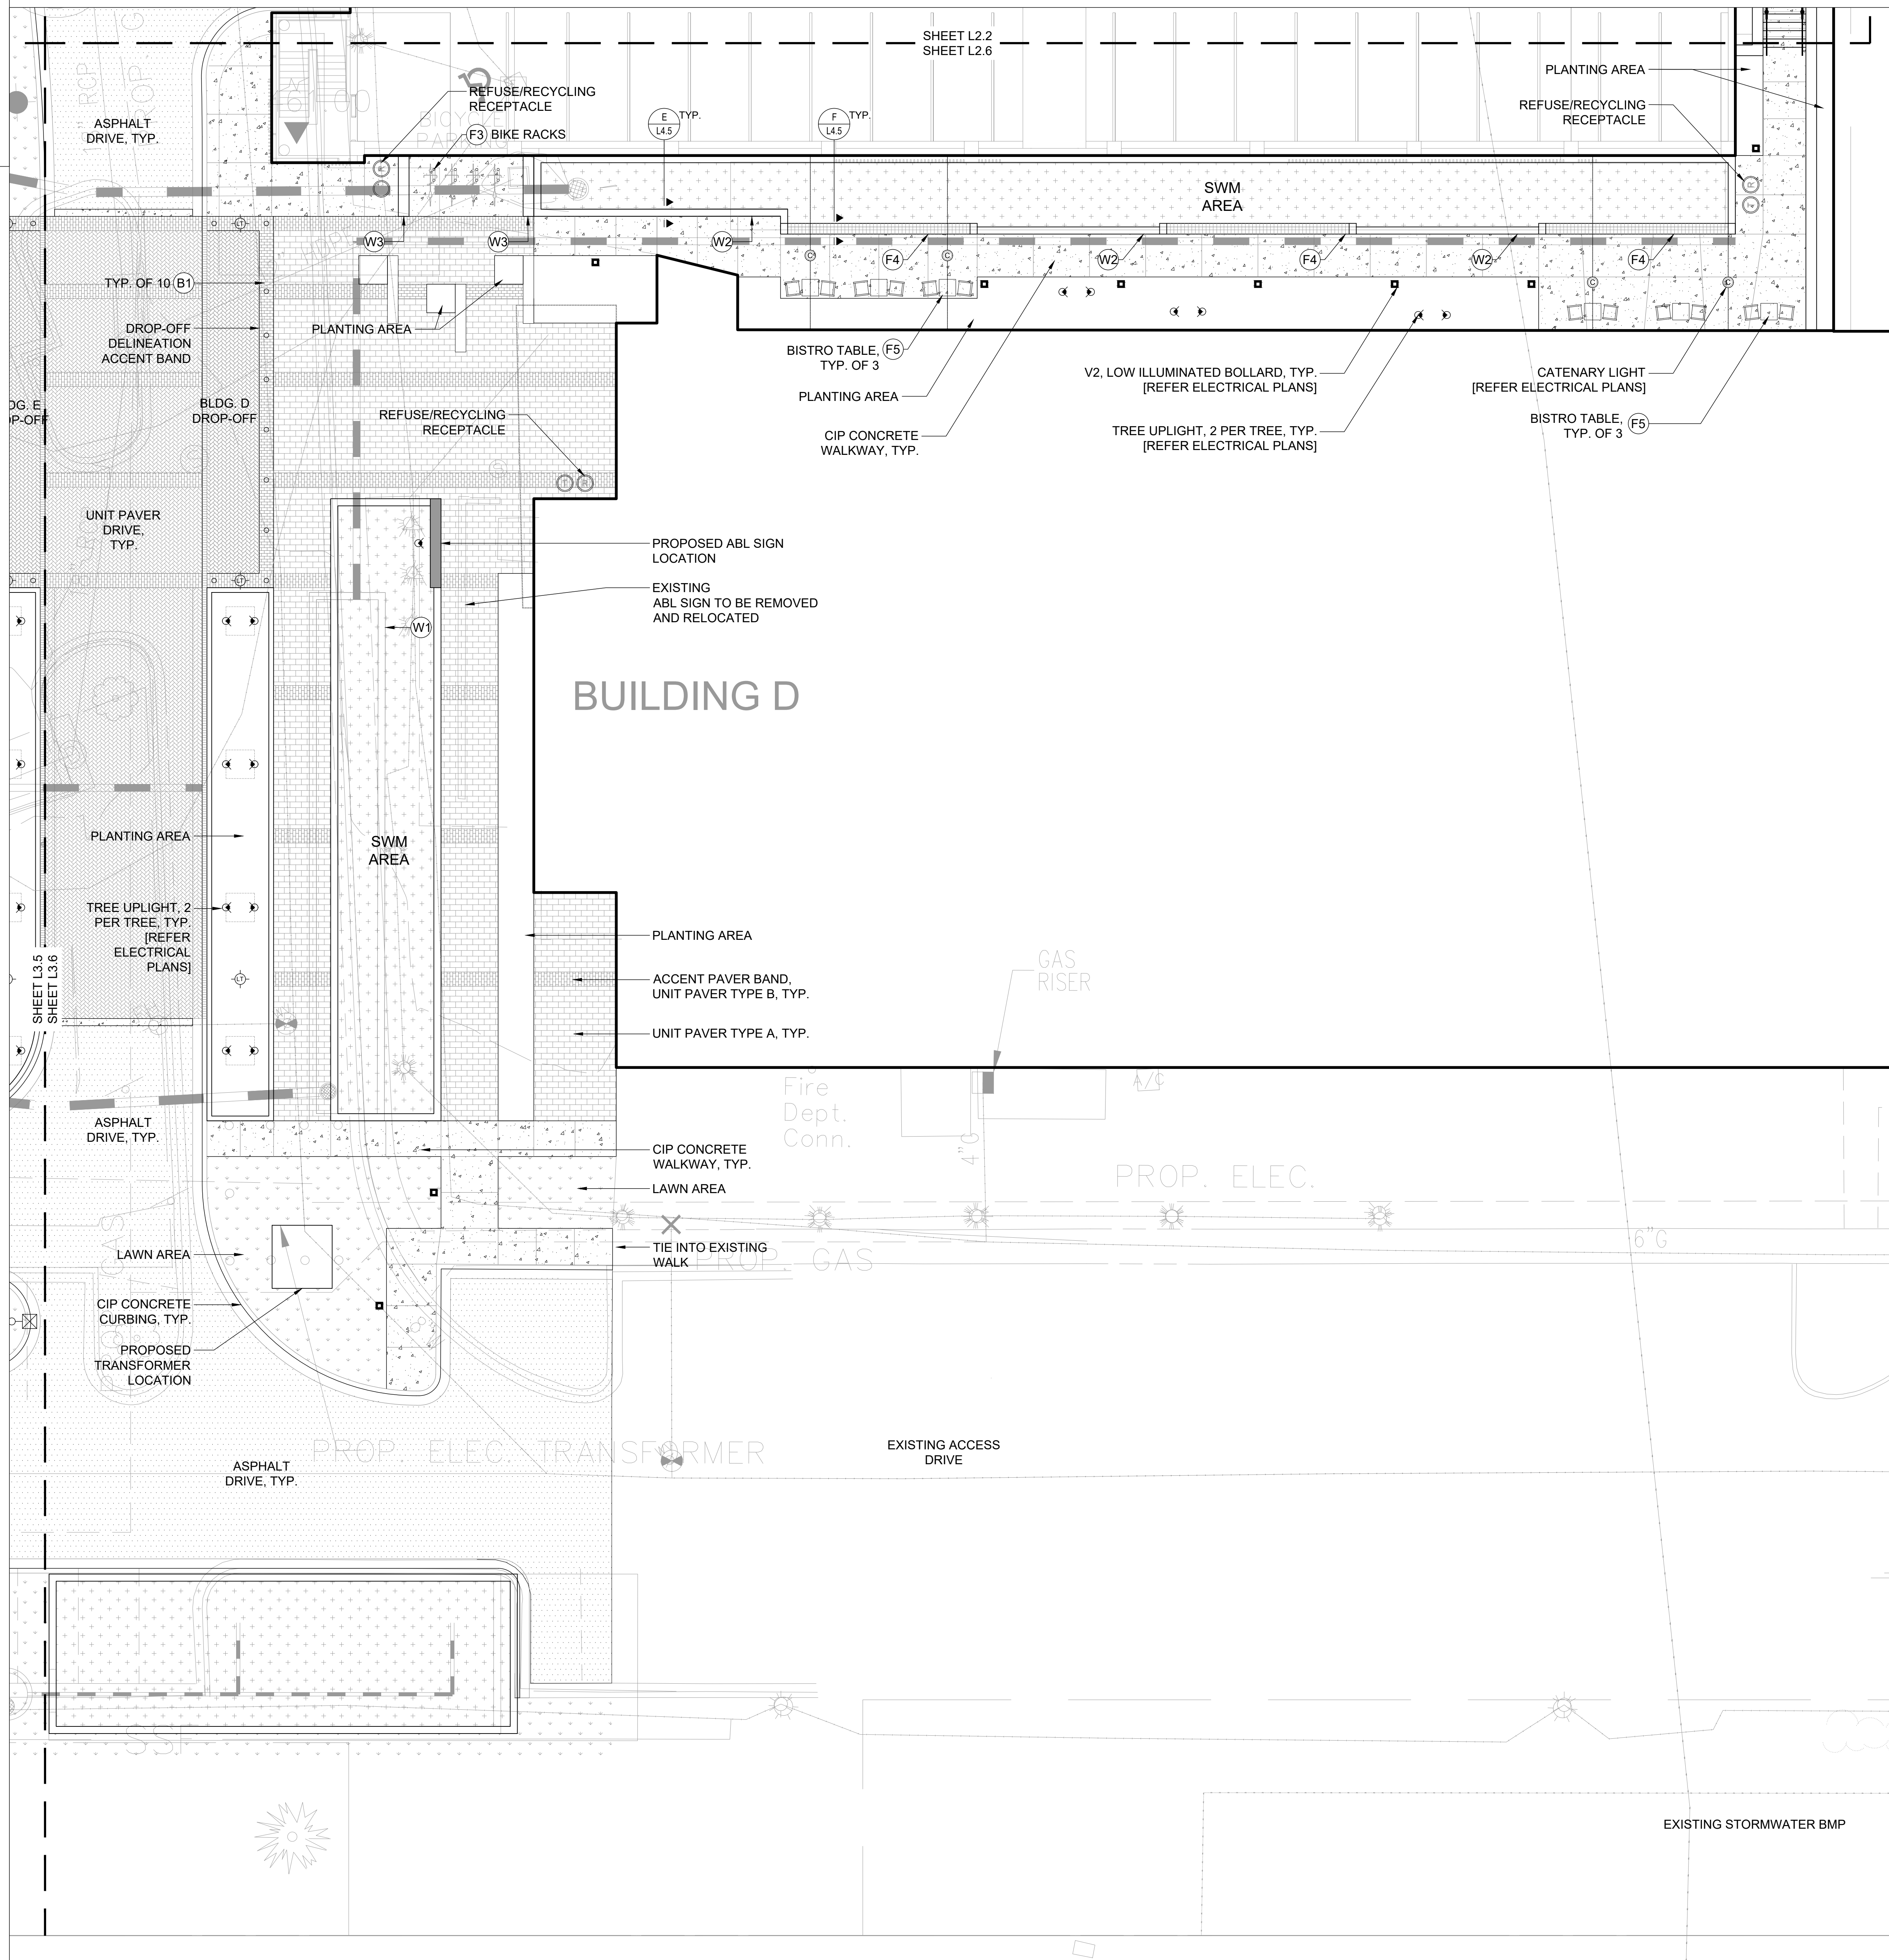

KEY PLAN

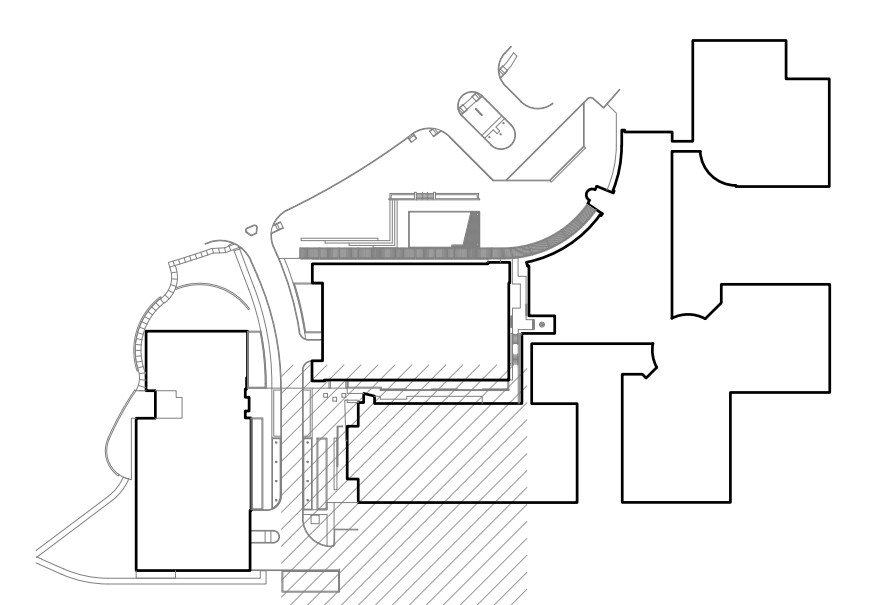

PRINCIPAL:
ANDY KNIGHT, PLA
PROJECT MANAGER:
RICK ESPE, PLA
 Professional Certification: I certify that these documents were prepared or approved by me, and that I am a duly licensed landscape architect under the laws of the State of Maryland.
 License No: 01-4189 Expiration Date: 01/26/23

REVISIONS

NO.	BY	DESCRIPTION	DATE

SITE PLAN AMENDMENT G:
81995045G
9800 MEDICAL CENTER DRIVE

NO. BY DESCRIPTION DATE

ALEXANDRIA
 ALEXANDRIA REAL ESTATE EQUITIES, INC

9800 MEDICAL CENTER DRIVE
BUILDING E & PARKING DECK
 ROCKVILLE, MD 20850

SITE PLAN 81995045G
DEVELOPER'S CERTIFICATE
 The Undersigned agrees to execute all the features of the Site Plan Approval No. 81995045G, including Approval Conditions, Development Program and Certified Site Plan.
 Developer's Name: ARE-Maryland No.24, LLC. William DePippo
 Company Contact Person
 Address: 946 Clopper Road, Gaithersburg, MD 20878
 Phone: 301-947-1770
 Signature: _____

DRAWN BY: DB DATE: 02-19-2021
 PROJECT NO. SCALE
 DRAWING NAME
 MATERIALS PLAN
 FLOOR/SECTION/PHASE: DD DRAWING NO.: L2.6

