


PLANNING DEPARTMENT USE ONLY (E-PLANS)

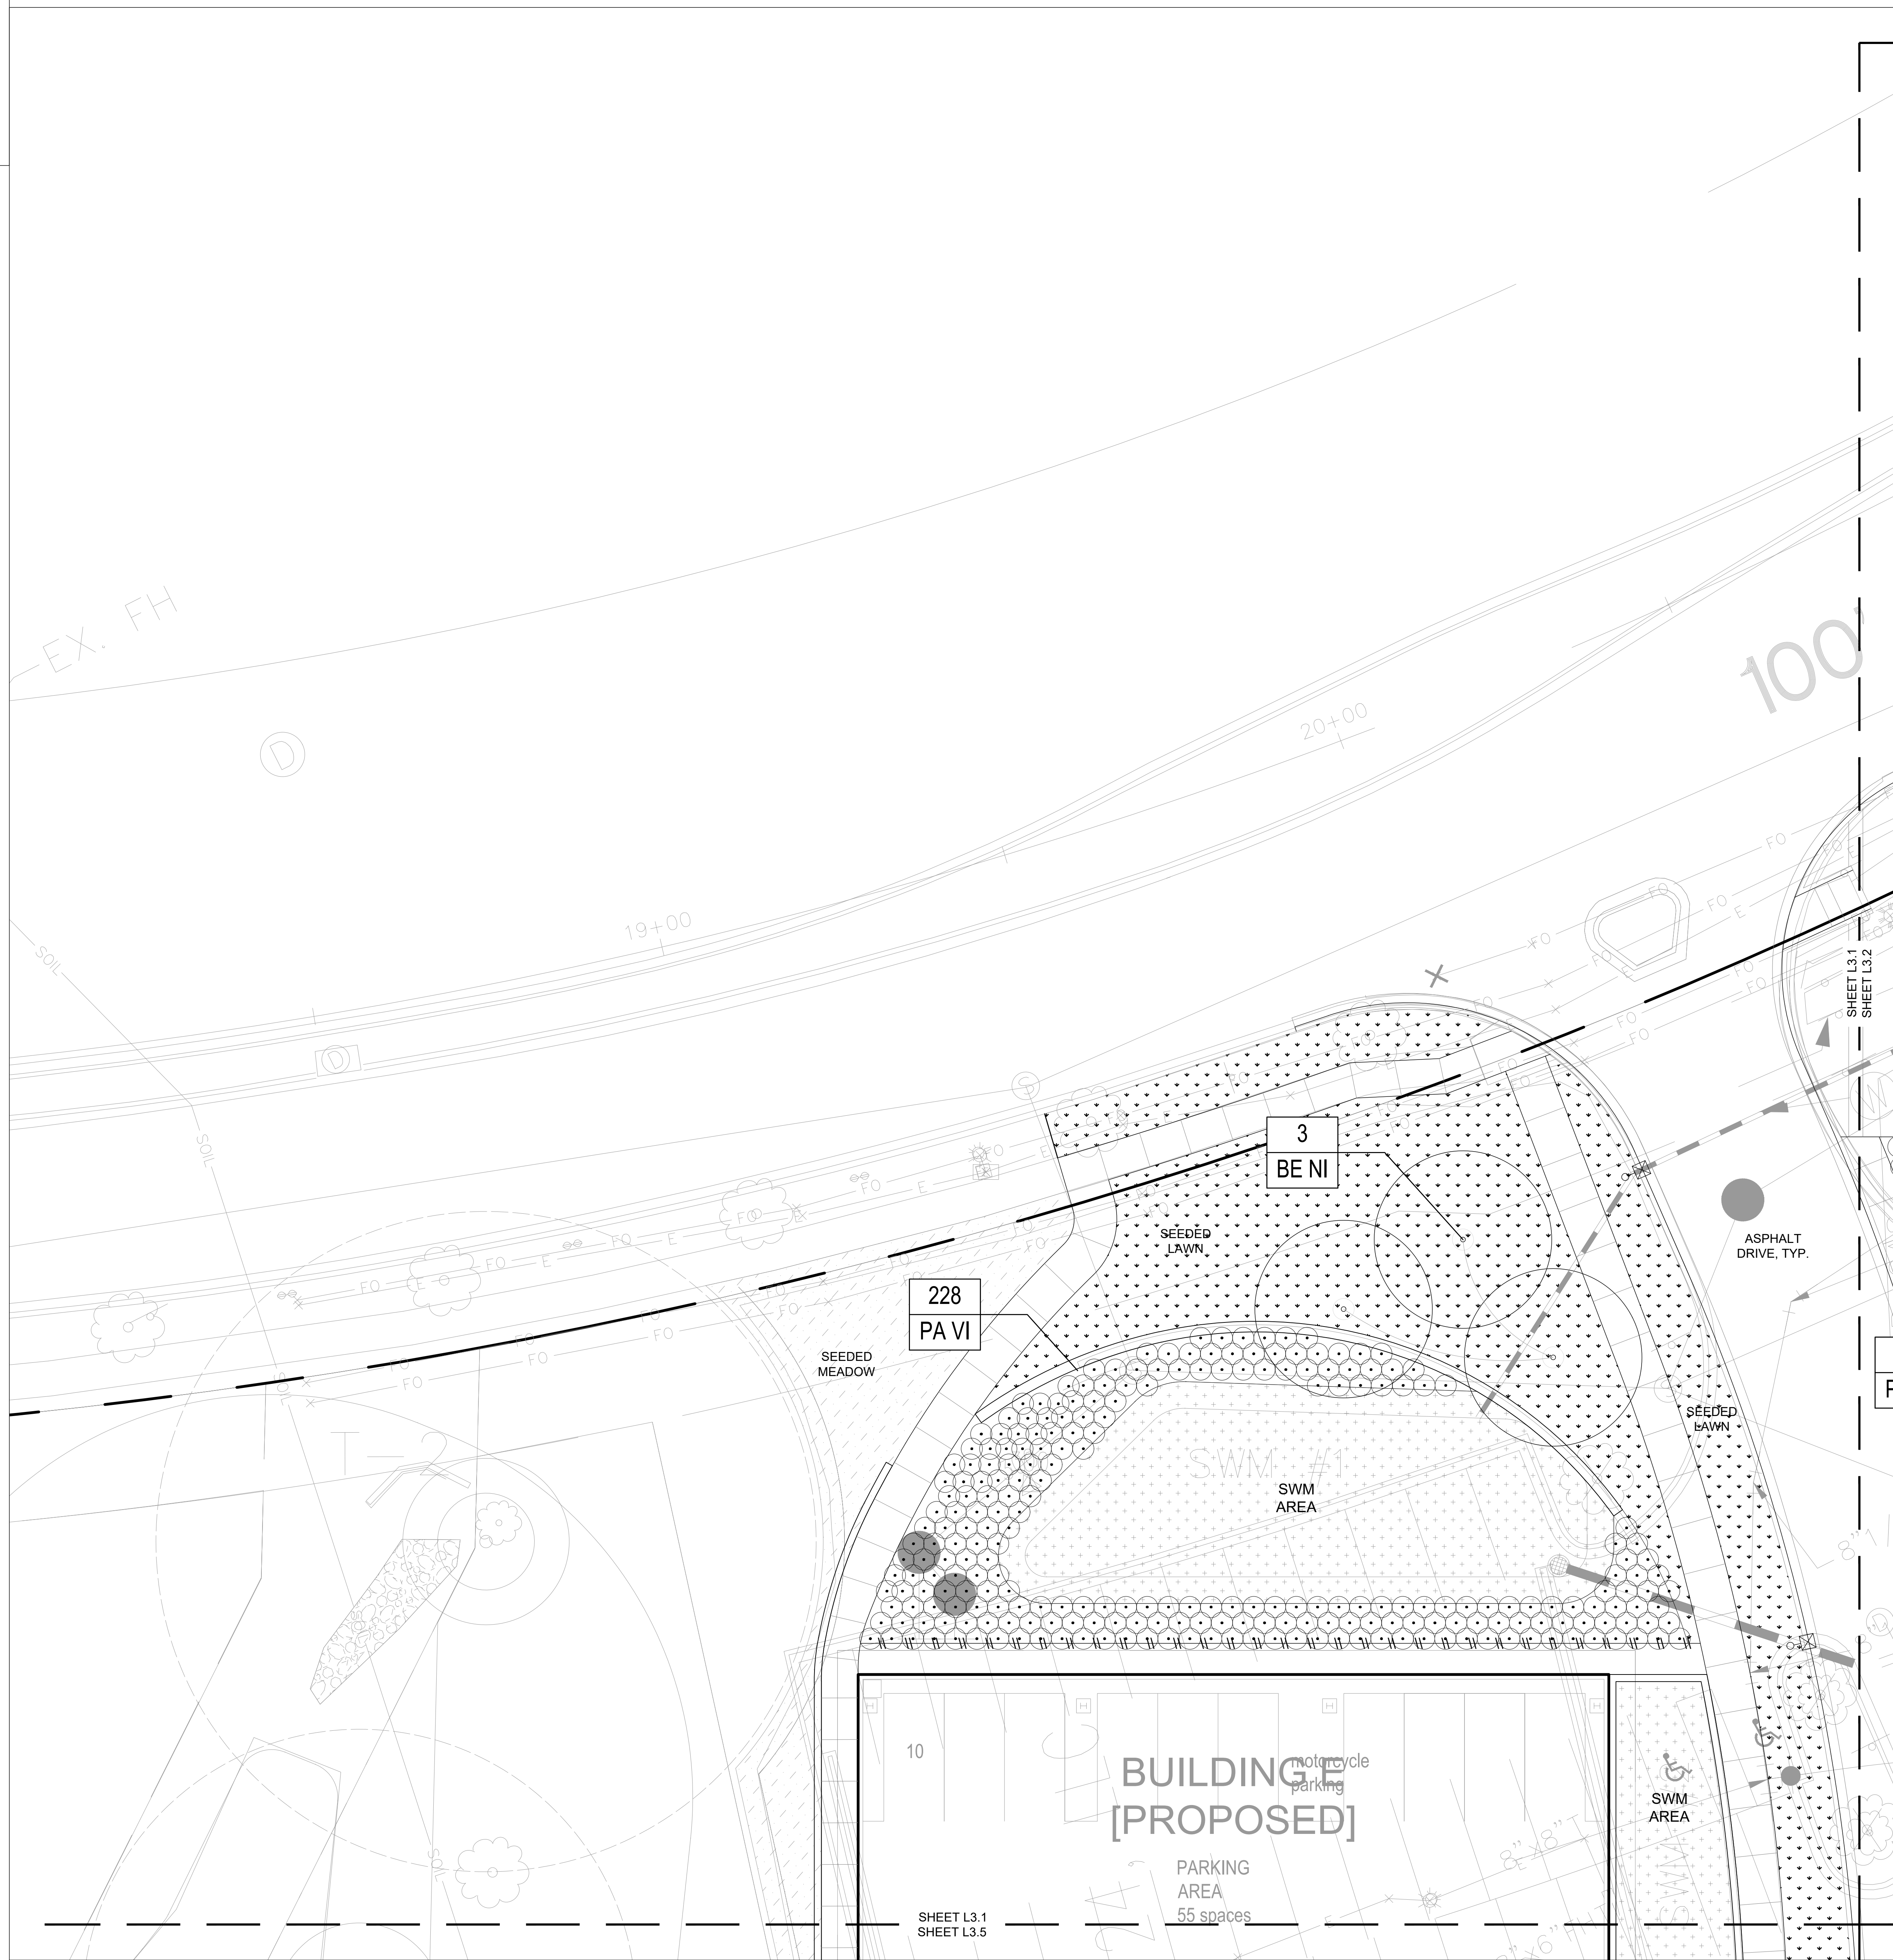

Contract No. EWINGCOLE

**CONSULTANTS**  
**CIVIL SITE ENGINEERS**  
5910 E. JENNIFER ROAD  
Baltimore, MD 21206  
Phone: 410-228-1000  
Fax: 410-228-1001


**LAND PLANNERS & LANDSCAPE ARCHITECTS:**  
W&P  
405 South Lister Alley  
Columbia, MD 21045  
Phone: 410-271-2700

**STRUCTURAL ENGINEERS:**  
F&S ENGINEERING, INC.  
815 Light Street  
Baltimore, MD 21202  
Phone: 410-781-1800

**MERFF ENGINEERS:**  
JENKINS ENGINEERING, INC.  
8817 Forest Road  
Hagerstown, MD 21750  
Phone: 410-321-1300

**SUSTAINABILITY CONSULTANTS:**  
LOWE PARTNERSHIP, LLC  
100 Light Street  
Baltimore, MD 21202  
Phone: 410-681-0100

**KEY PLAN**

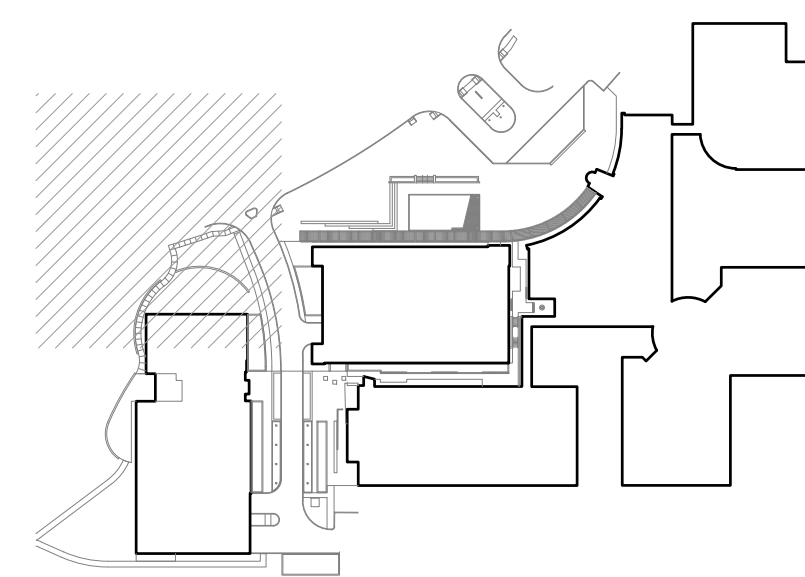

**PRINCIPAL:**  
ANDY KNIGHT, PLA  
**PROJECT MANAGER:**  
RICK ESPE, PLA

Professional Certification: I certify that these documents were prepared or approved by me, and that I am a duly licensed landscape architect under the laws of the State of Maryland.  
License No: 01-4189 Expiration Date: 01/26/23

**REVISIONS**

NO.	BY	DESCRIPTION	DATE

**SITE PLAN AMENDMENT G:**  
**81995045G**  
**9800 MEDICAL CENTER DRIVE**

NO. BY DESCRIPTION DATE



**ALEXANDRIA**  
ALEXANDRIA REAL ESTATE EQUITIES, INC

**9800 MEDICAL CENTER DRIVE  
BUILDING E & PARKING DECK**

ROCKVILLE, MD 20850

**SITE PLAN 81995045G**

**DEVELOPER'S CERTIFICATE**

The Undersigned agrees to execute all the features of the Site Plan Approval No. 81995045G, including Approval Conditions, Development Program and Certified Site Plan.

Developer's Name: ARE-Maryland No.24, LLC. William DePippo  
Company Contact Person

Address: 946 Clopper Road, Gaithersburg, MD 20878

Phone: 301-947-1770

Signature: \_\_\_\_\_

DRAWN BY DB DATE 02-19-2021

PROJECT NO. SCALE

DRAWING NAME

LANDSCAPE PLAN

FLOOR/SECTION/PHASE

**DD**

DRAWING NO.

**L3.1**

