



PLANNING DEPARTMENT USE ONLY (E-PLANS)

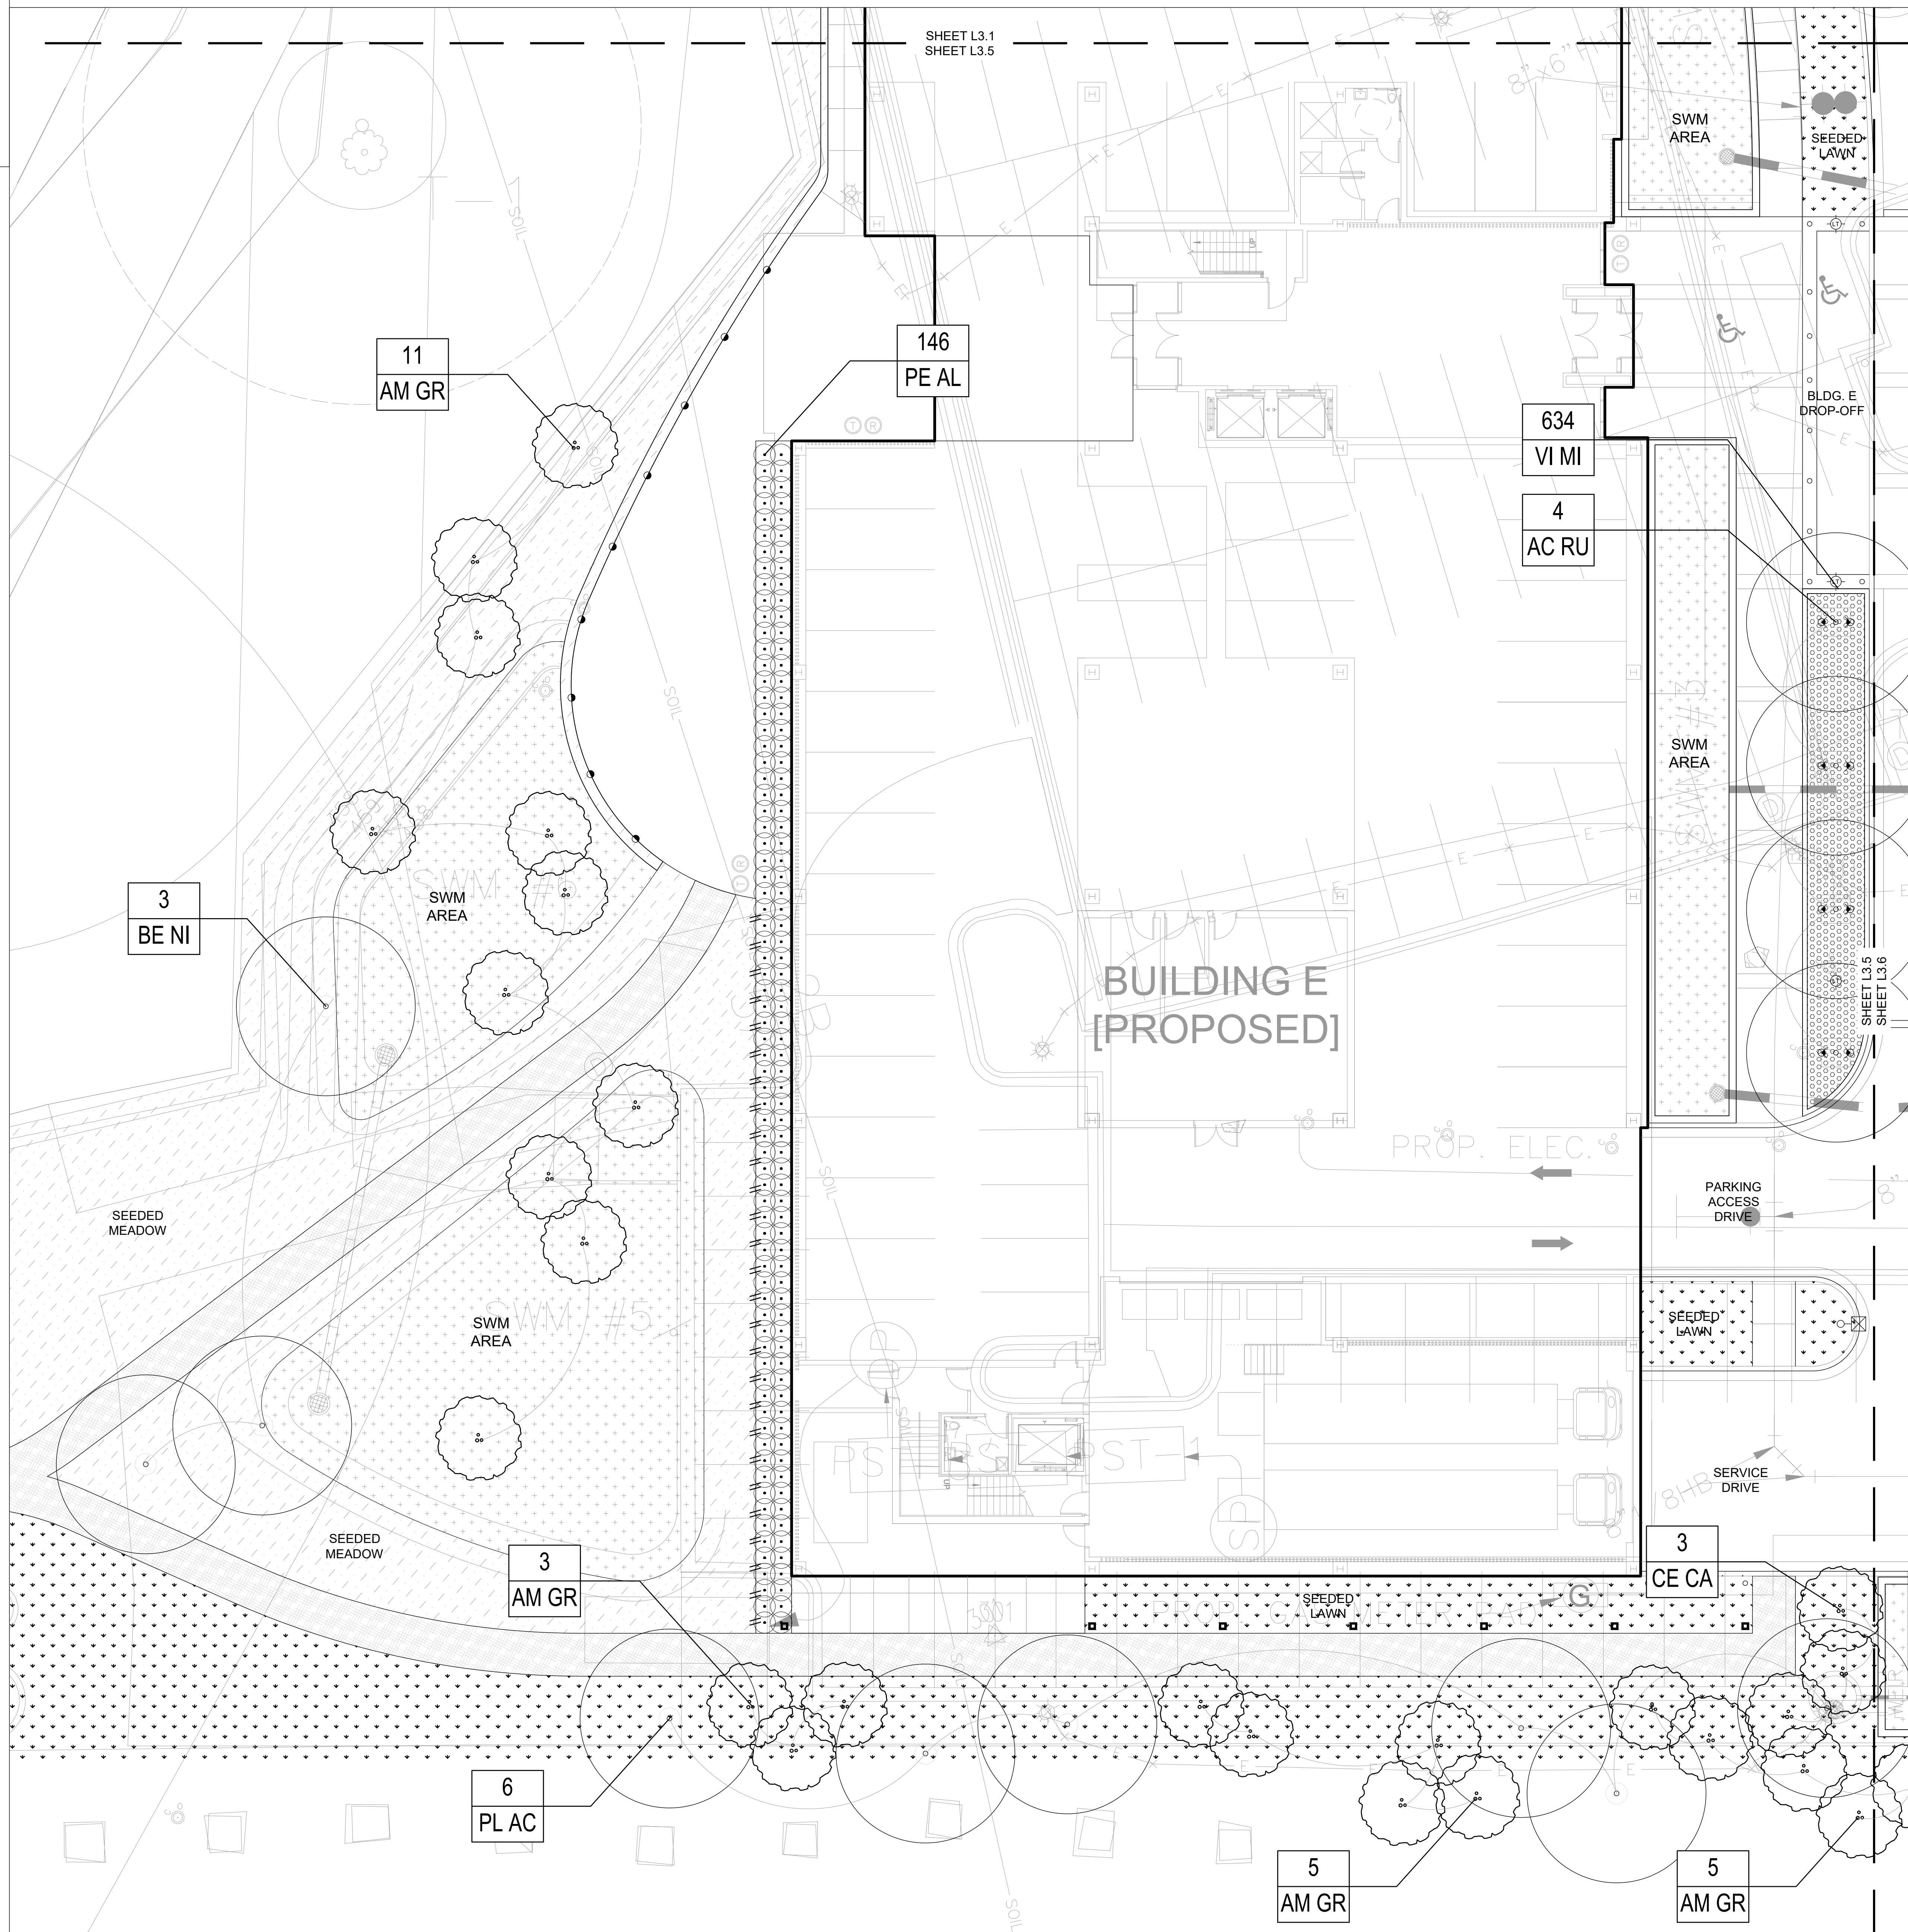

Consultants:  
**CONSULTANTS**  
**CIVIL SITE ENGINEERS:**  
 DAVID T. COLE, P.E.  
 2000 North Street, Suite 100  
 Pikesville, MD 21088  
 Phone: 410-641-3333  
**LAND PLANNERS & LANDSCAPE ARCHITECTS:**  
 WIFE  
 400 South Lenoir Alley  
 Columbia, MD 21046  
 Phone: 410-621-2700  
**STRUCTURAL ENGINEERS:**  
 FAYAT ENGINEERING, INC.  
 815 Light Street  
 Baltimore, MD 21202  
 Phone: 410-781-1800  
**MERFF ENGINEERS:**  
 JENNIFER ENGINEERING, INC.  
 8817 Forest Road  
 Nottingham, MD 21078  
 Phone: 410-331-1300  
**SUSTAINABILITY CONSULTANTS:**  
 LOWE PARTNERSHIPS, LLC  
 10000 Green  
 Baltimore, MD 21286  
 Phone: 410-681-0100

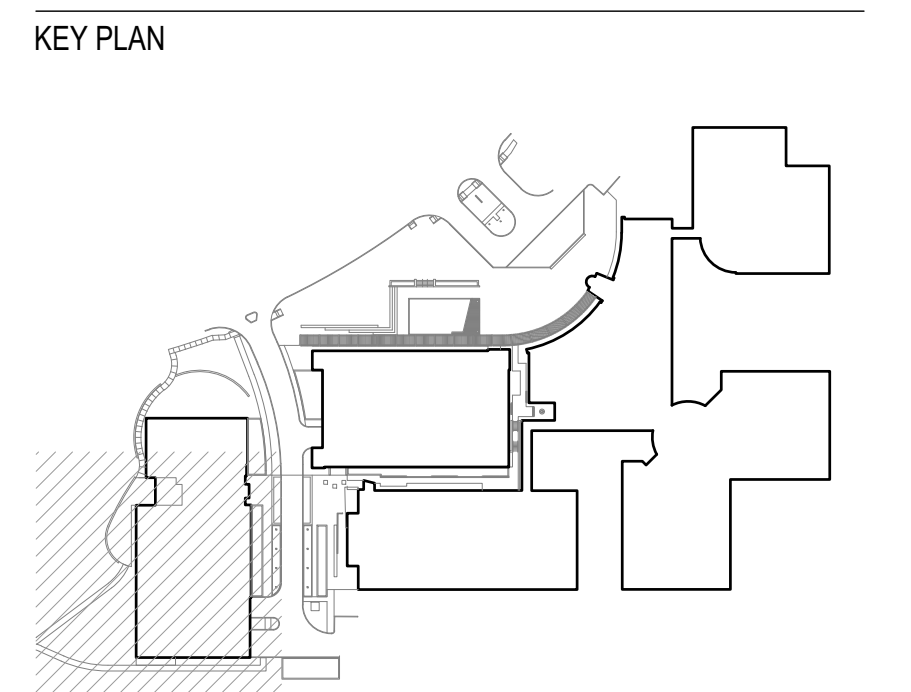

PRINCIPAL  
 ANDY KNIGHT, PLA  
 PROJECT MANAGER  
 RICK ESPE, PLA  
 Professional Certification: I certify that these documents were prepared or approved by me, and that I am a duly licensed landscape architect under the laws of the State of Maryland.  
 License No: 01-4189 Expiration Date: 01/26/23

REVISIONS

NO.	BY	DESCRIPTION	DATE

**SITE PLAN AMENDMENT G:**  
**81995045G**  
**9800 MEDICAL CENTER DRIVE**



**ALEXANDRIA**  
 ALEXANDRIA REAL ESTATE EQUITIES, INC.  
 9800 MEDICAL CENTER DRIVE  
 BUILDING E & PARKING DECK  
 ROCKVILLE, MD 20850

**SITE PLAN 81995045G**  
**DEVELOPER'S CERTIFICATE**  
 The Undersigned agrees to execute all the features of the Site Plan Approval No. 81995045G, including Approval Conditions, Development Program and Certified Site Plan.  
 Developer's Name: ARE-Maryland No.24, LLC. William DePippo  
 Company Contact Person  
 Address: 946 Clopper Road, Gaithersburg, MD 20878  
 Phone: 301-947-1770  
 Signature: \_\_\_\_\_

DRAWN BY	DB	DATE	02-19-2021
PROJECT NO.	SCALE		
DRAWING NAME	LANDSCAPE PLAN		
FLOOR/SECTION/PHASE	DD	DRAWING NO.	L3.5