

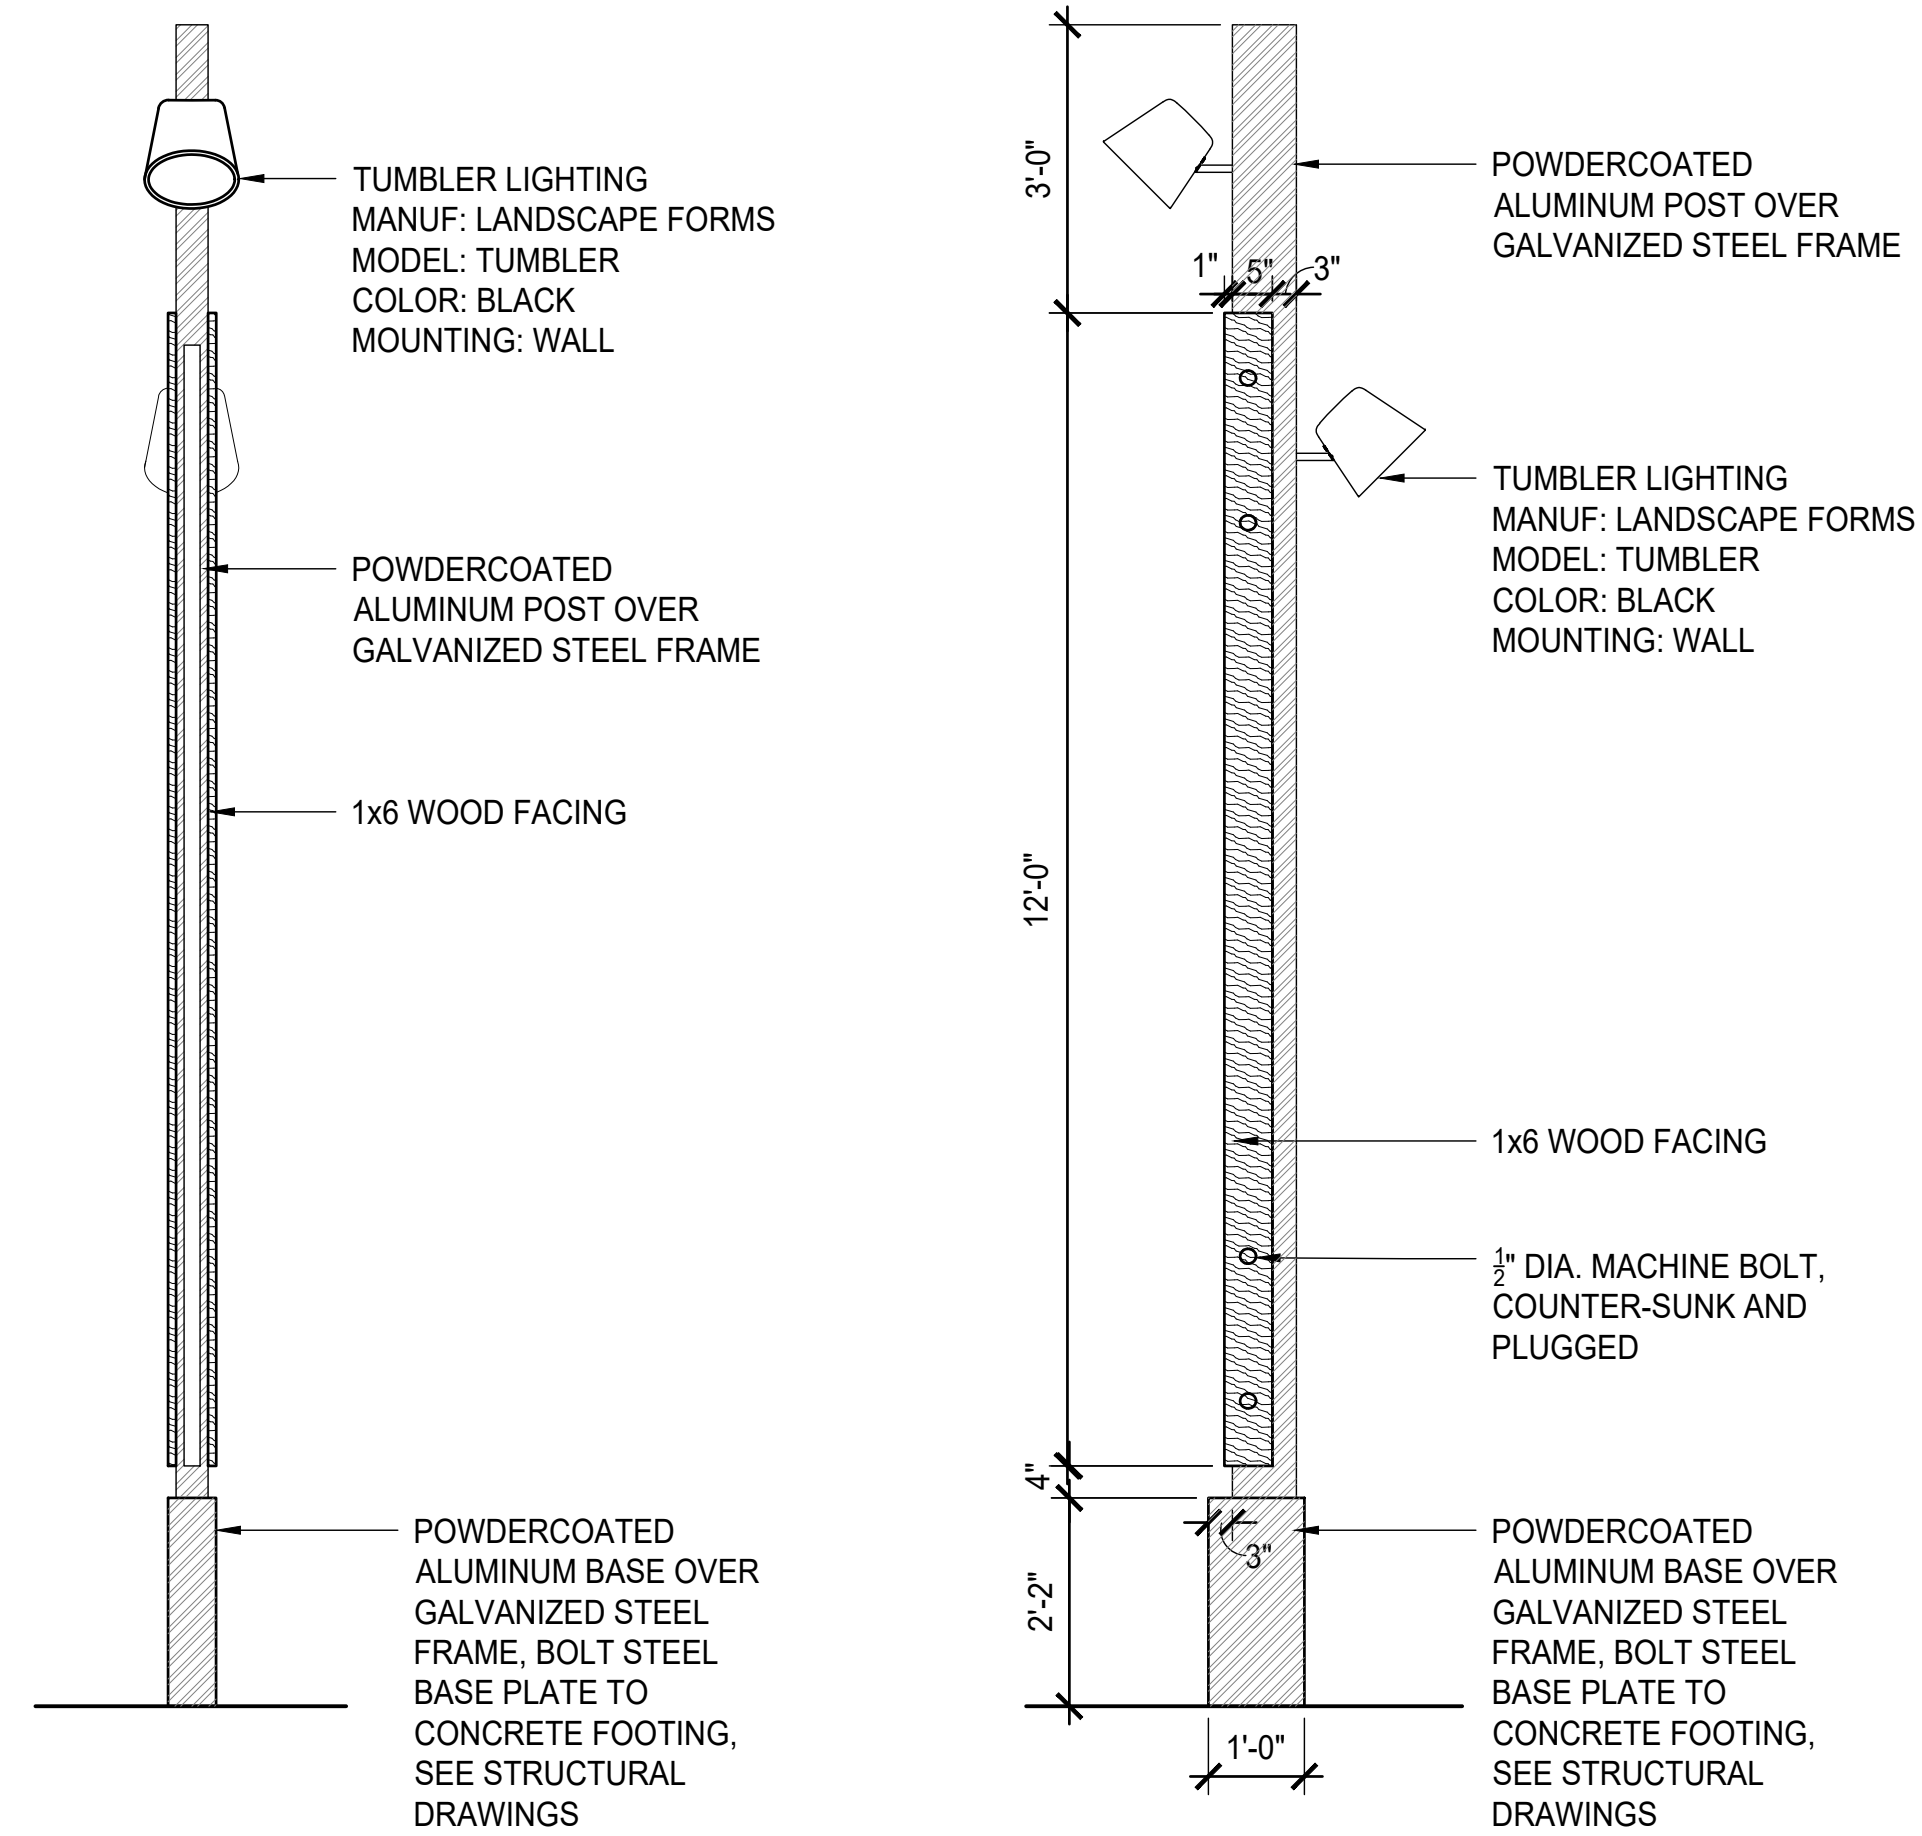


PLANNING DEPARTMENT USE ONLY (E-PLANS)

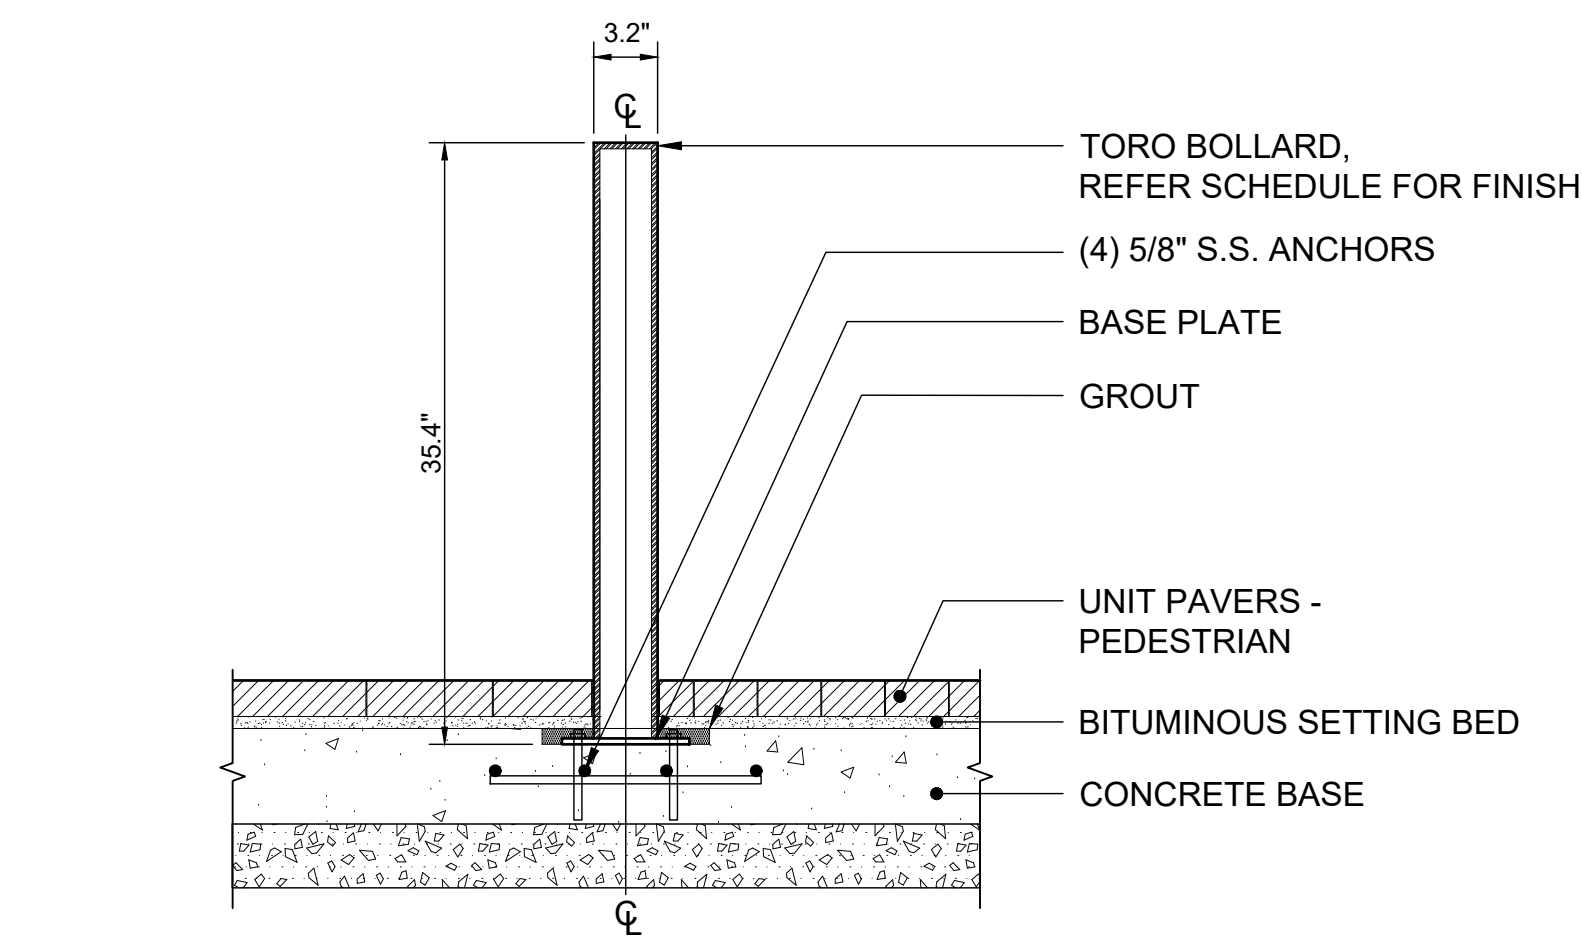


NOTES:
1. CONTRACTOR TO PROVIDE SHOP DRAWINGS FOR REVIEW AND APPROVAL BY LANDSCAPE ARCHITECT PRIOR TO FABRICATION.
2. THIS DETAIL IS FOR APPEARANCE AND DIMENSIONS ONLY.

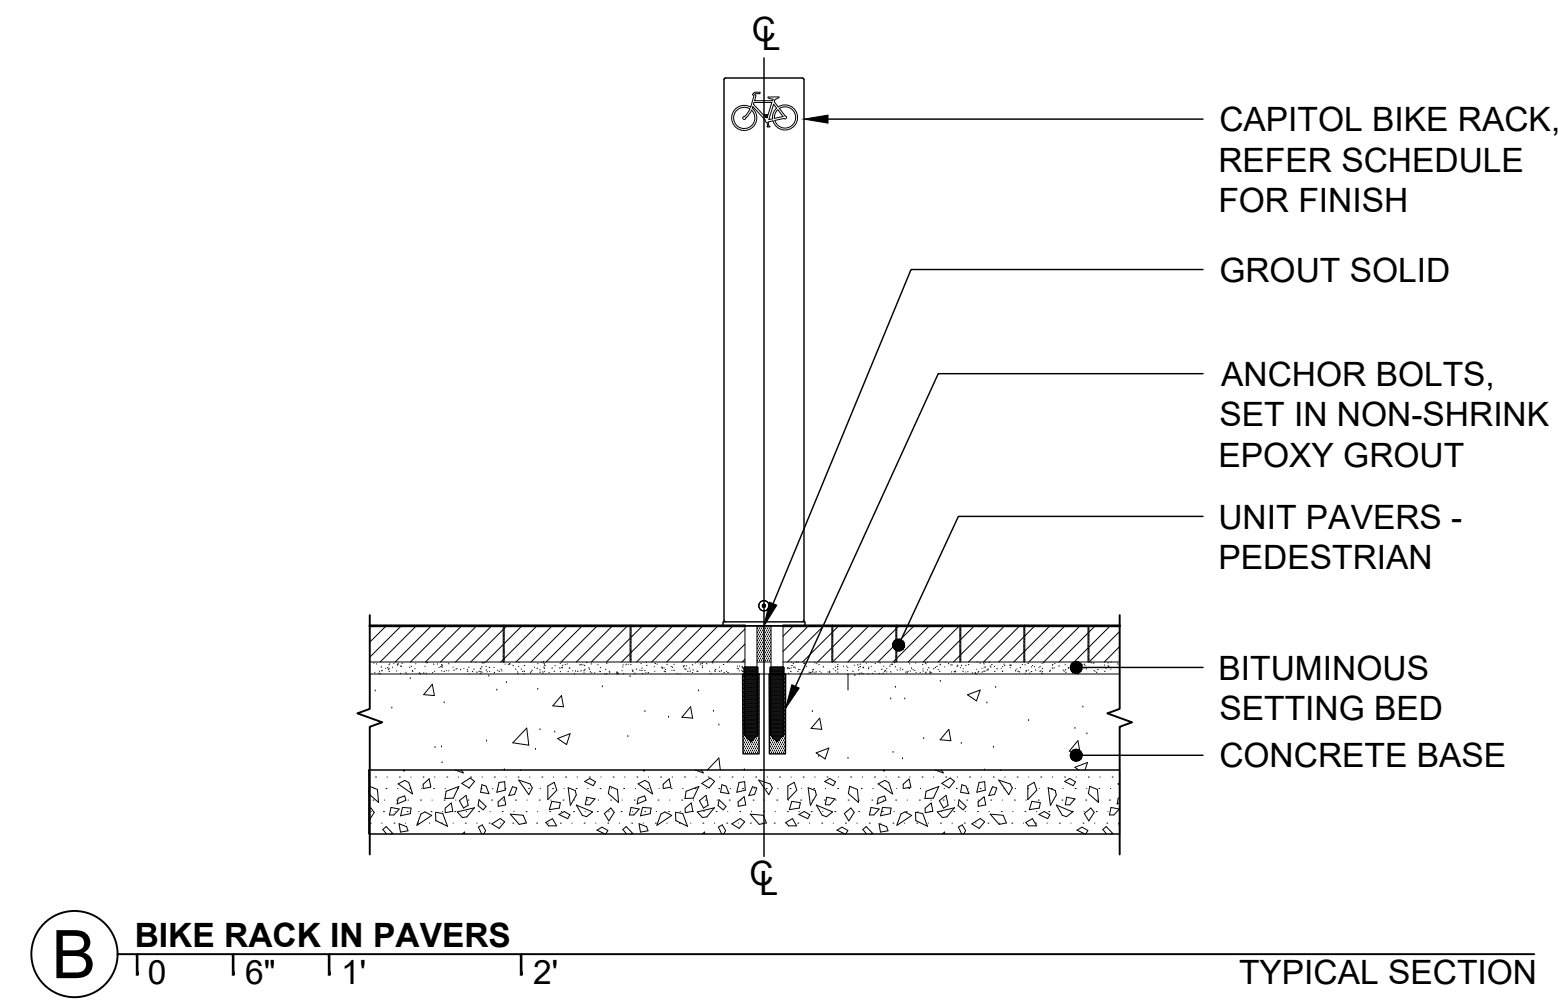


A ACCENT LIGHT POLE ELEVATION

C BOLLARD IN PAVERS TYPICAL SECTION

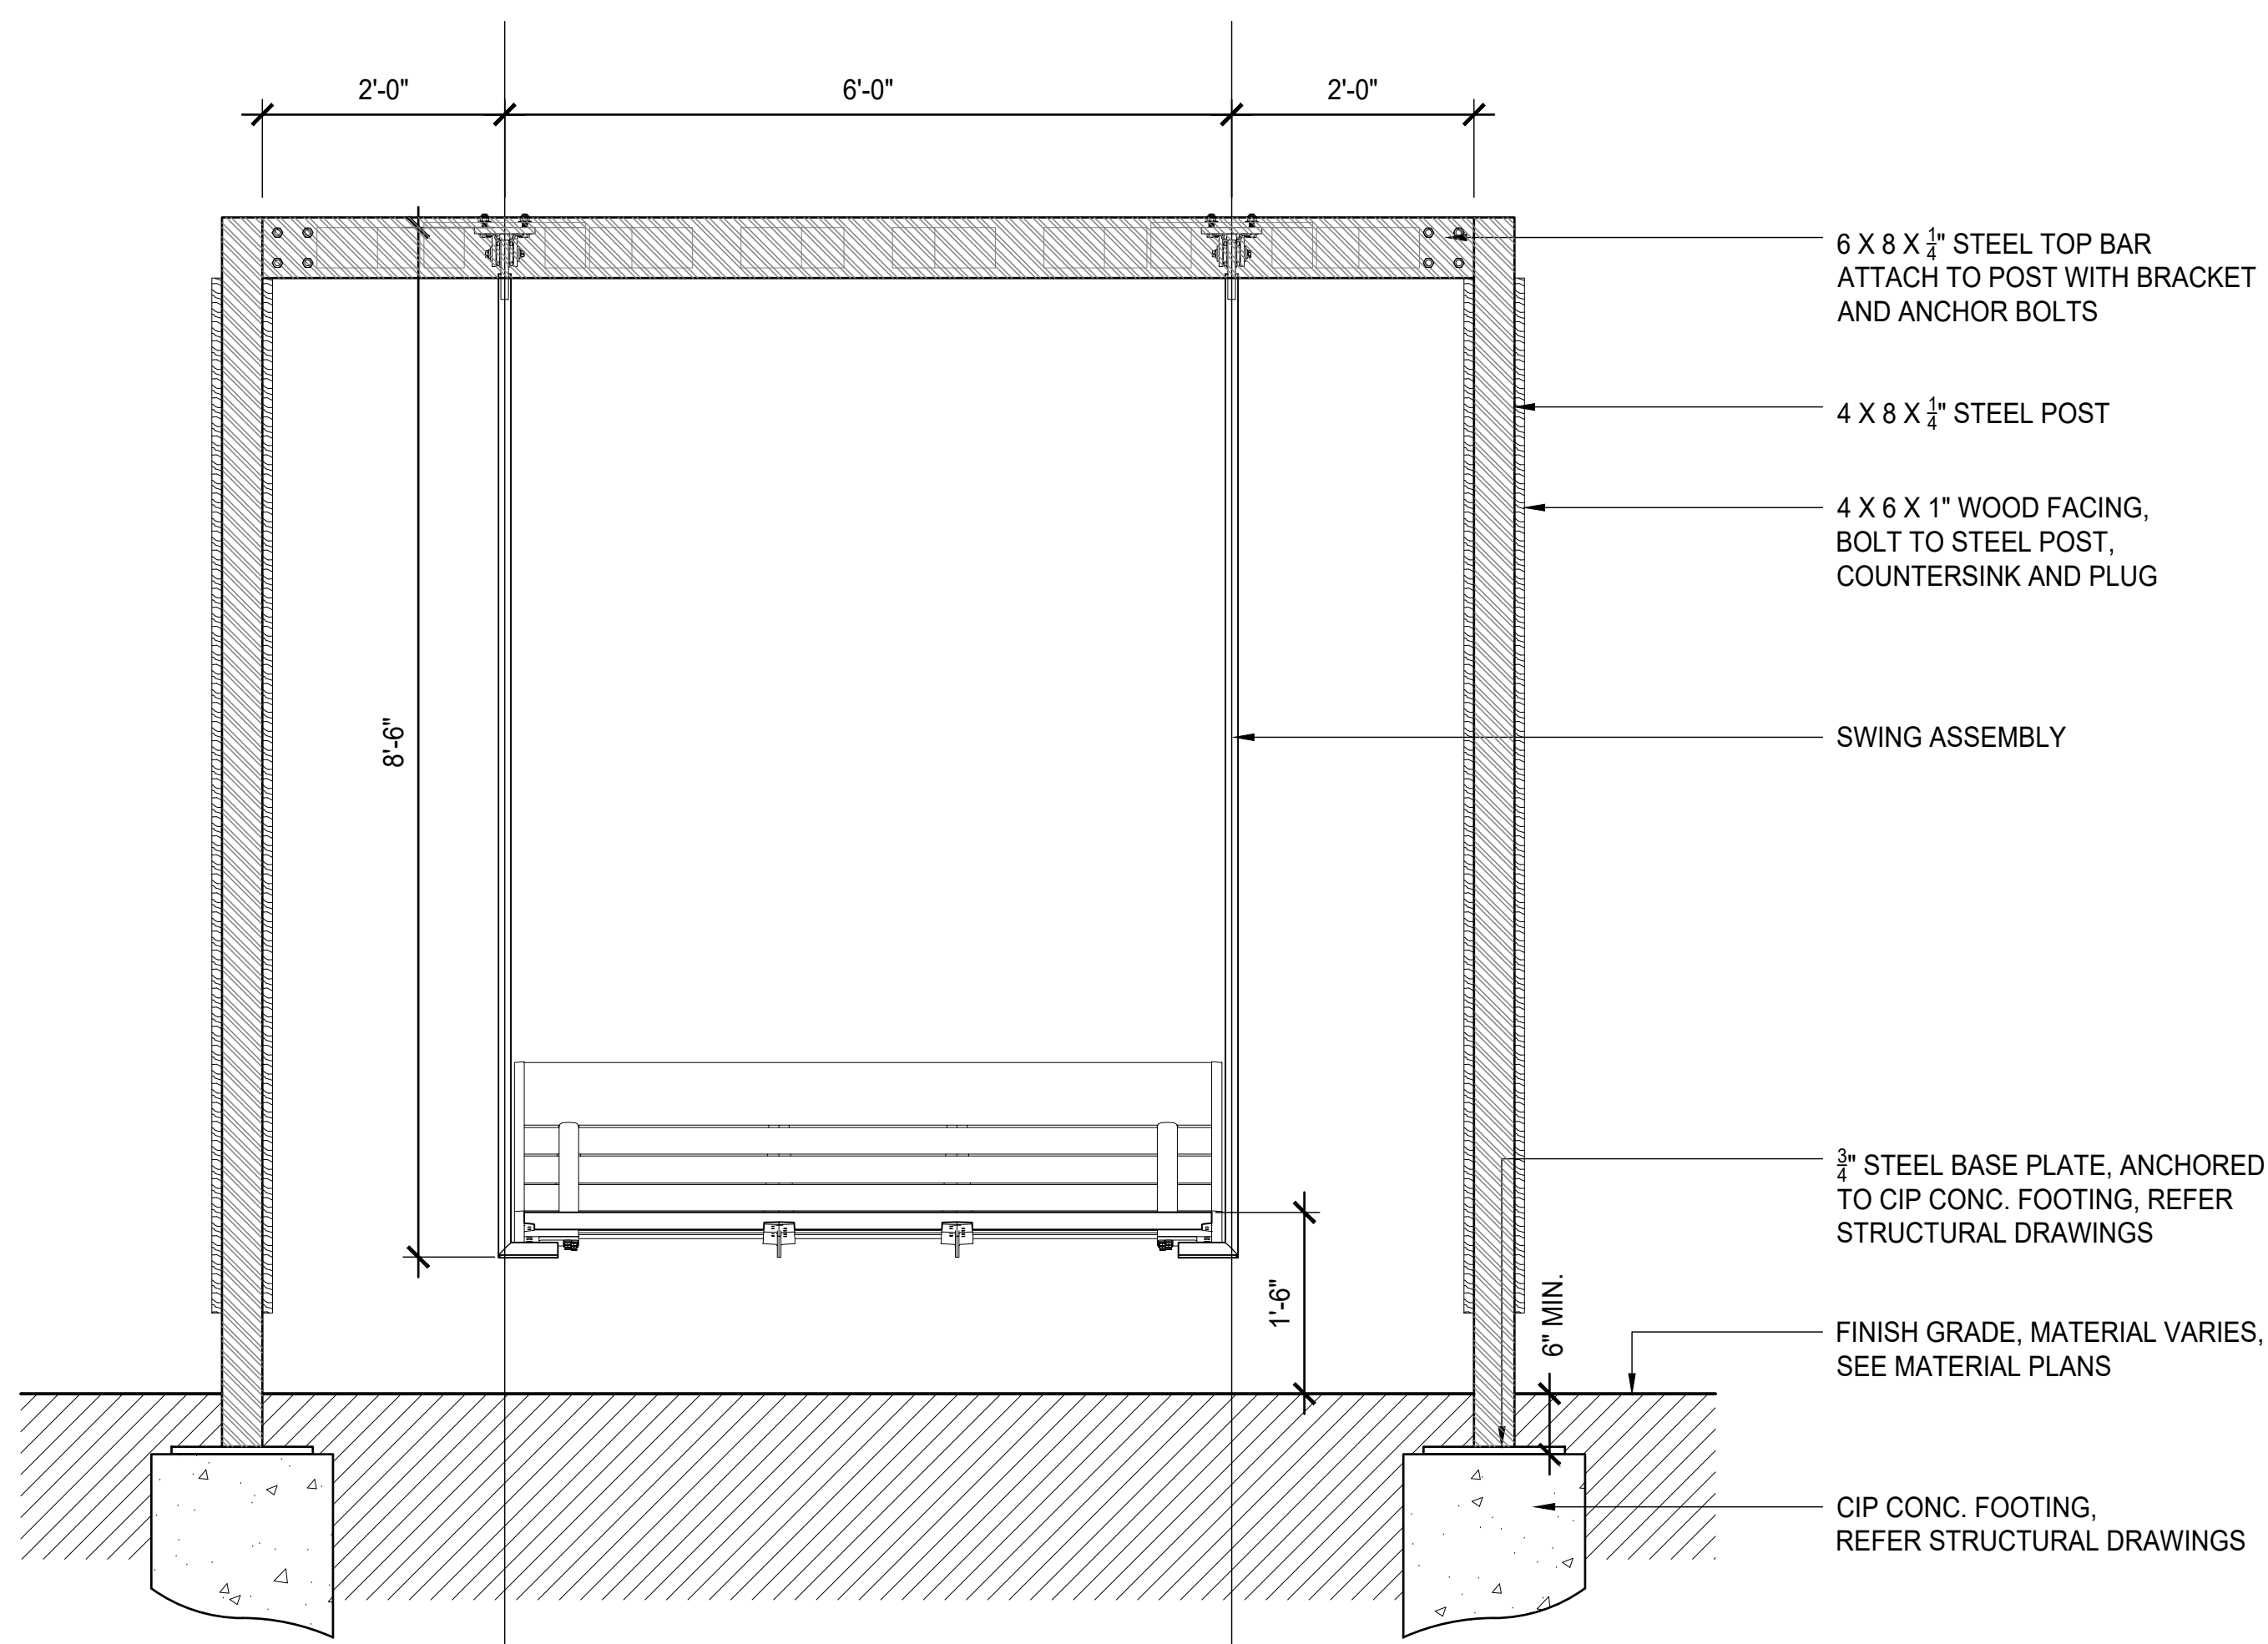

1 ELEVATION - FRONT ELEVATION

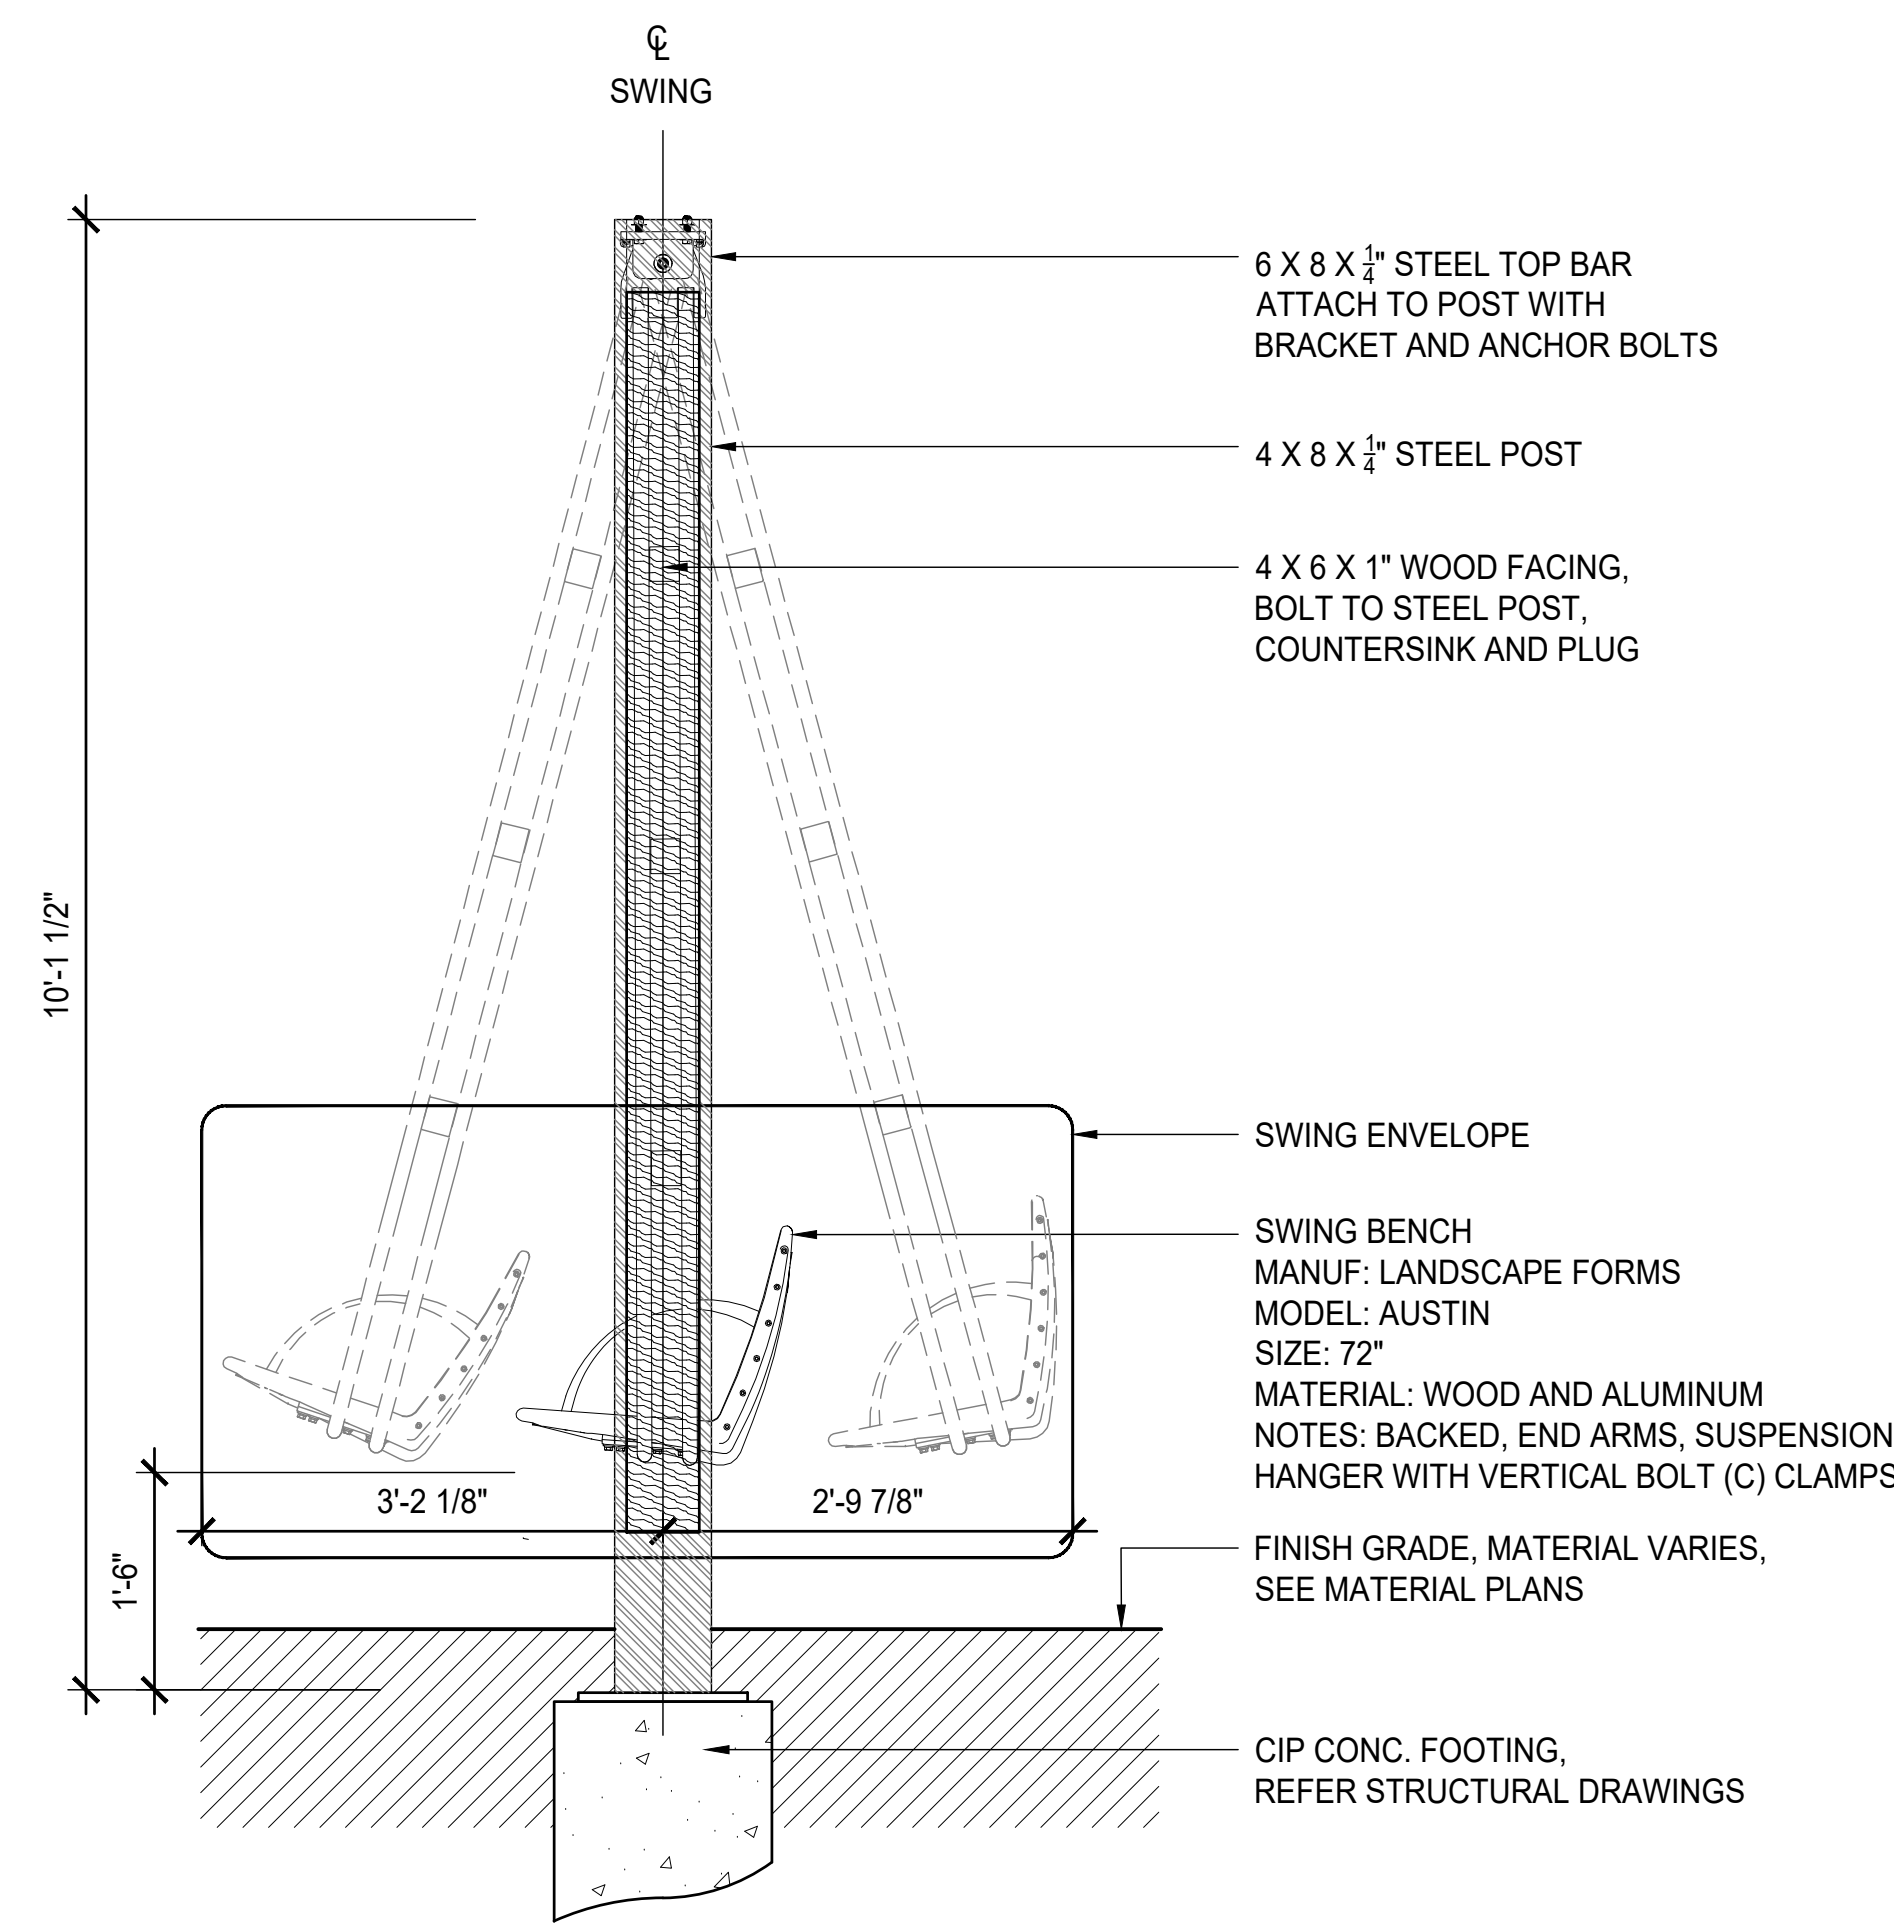

2 ELEVATION - SIDE ELEVATION

D SWING ELEVATION

Consulted by: EWINGCOLE
CONSULTANTS
 CIVIL SITE ENGINEERS
 SA, LLC ENGINEERING
 2000 North Street, Suite 100
 Baltimore, MD 21208
 Phone: 410-528-1000
 Fax: 410-528-1001
LAND PLANNERS & LANDSCAPE ARCHITECTS:
 W&P
 405 East Lister Alley
 Columbia, MD 21046
 Phone: 410-721-2700
STRUCTURAL ENGINEERS:
 HARRY HANCOCK, INC.
 815 Light Street
 Baltimore, MD 21202
 Phone: 410-751-1800
MEDFP ENGINEERS:
 JENSEN ENGINEERING, INC.
 8817 Forest Road
 Nottingham, MD 21058
 Phone: 410-321-1300
SUSTAINABILITY CONSULTANTS:
 LOWE PARTNERSHIPS, LLC
 1000 Light Street
 Baltimore, MD 21202
 Phone: 410-681-8100

KEY PLAN

PRINCIPAL
ANDY KNIGHT, PLA
 PROJECT MANAGER
RICK ESPE, PLA

Professional Certification: I certify that these documents were prepared or approved by me, and that I am a duly licensed landscape architect under the laws of the State of Maryland.
 License No: 01-4189 Expiration Date: 01/26/23

REVISIONS

SITE PLAN AMENDMENT G:
81995045G
9800 MEDICAL CENTER DRIVE

NO. BY DESCRIPTION DATE

ALEXANDRIA
 ALEXANDRIA REAL ESTATE EQUITIES, INC
 9800 MEDICAL CENTER DRIVE
 BUILDING E & PARKING DECK

ROCKVILLE, MD 20850

SITE PLAN AMENDMENT G:
81995045G
9800 MEDICAL CENTER DRIVE

SITE PLAN 81995045G

DEVELOPER'S CERTIFICATE
 The Undersigned agrees to execute all the features of the Site Plan Approval No. 81995045G, including Approval Conditions, Development Program and Certified Site Plan.
 Developer's Name: ARE-Maryland No.24, LLC. William DePippo
 Company Contact Person
 Address: 946 Clopper Road, Gaithersburg, MD 20878
 Phone: 301-947-1770
 Signature: _____

DRAWN BY: DB DATE: 02-19-2021
 PROJECT NO.: SCALE:
 DRAWING NAME:
 DETAILS
 FLOOR/SECTION/PHASE: DD DRAWING NO.: L4.3