



PLANNING DEPARTMENT USE ONLY (E-PLANS)

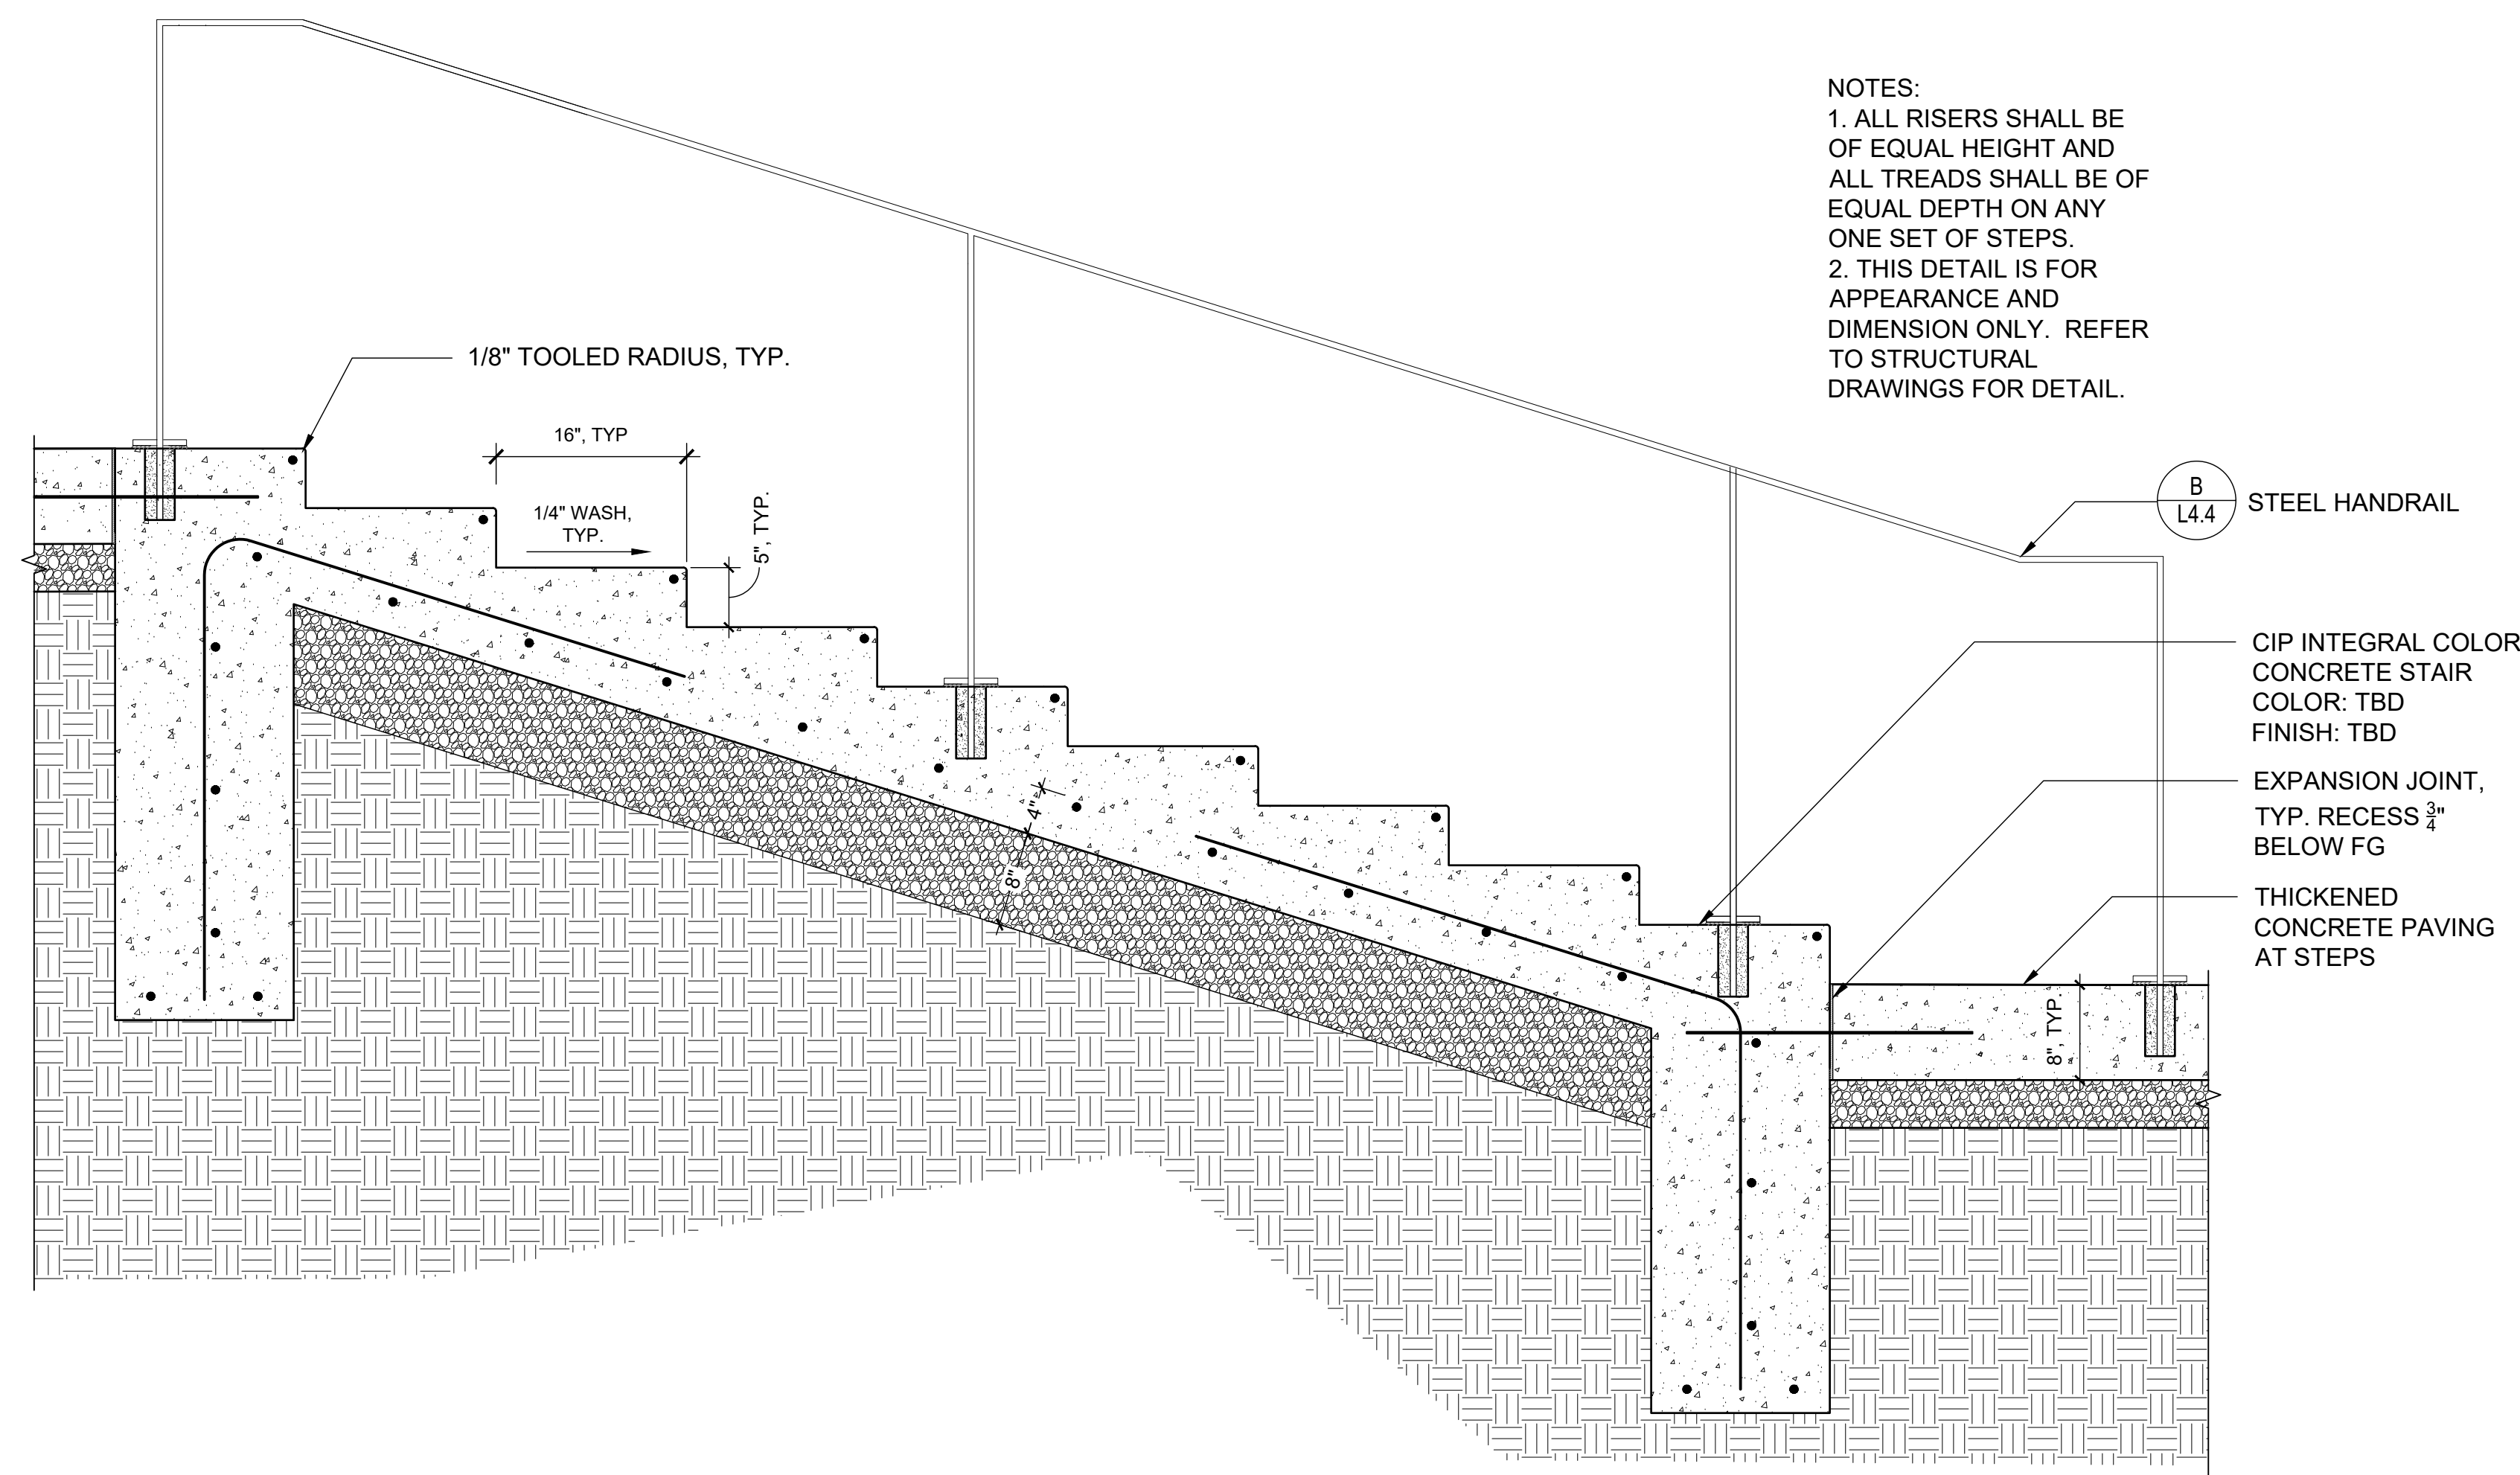


A CONCRETE STAIR
10 16" 11" 12"
TYPICAL SECTION

B

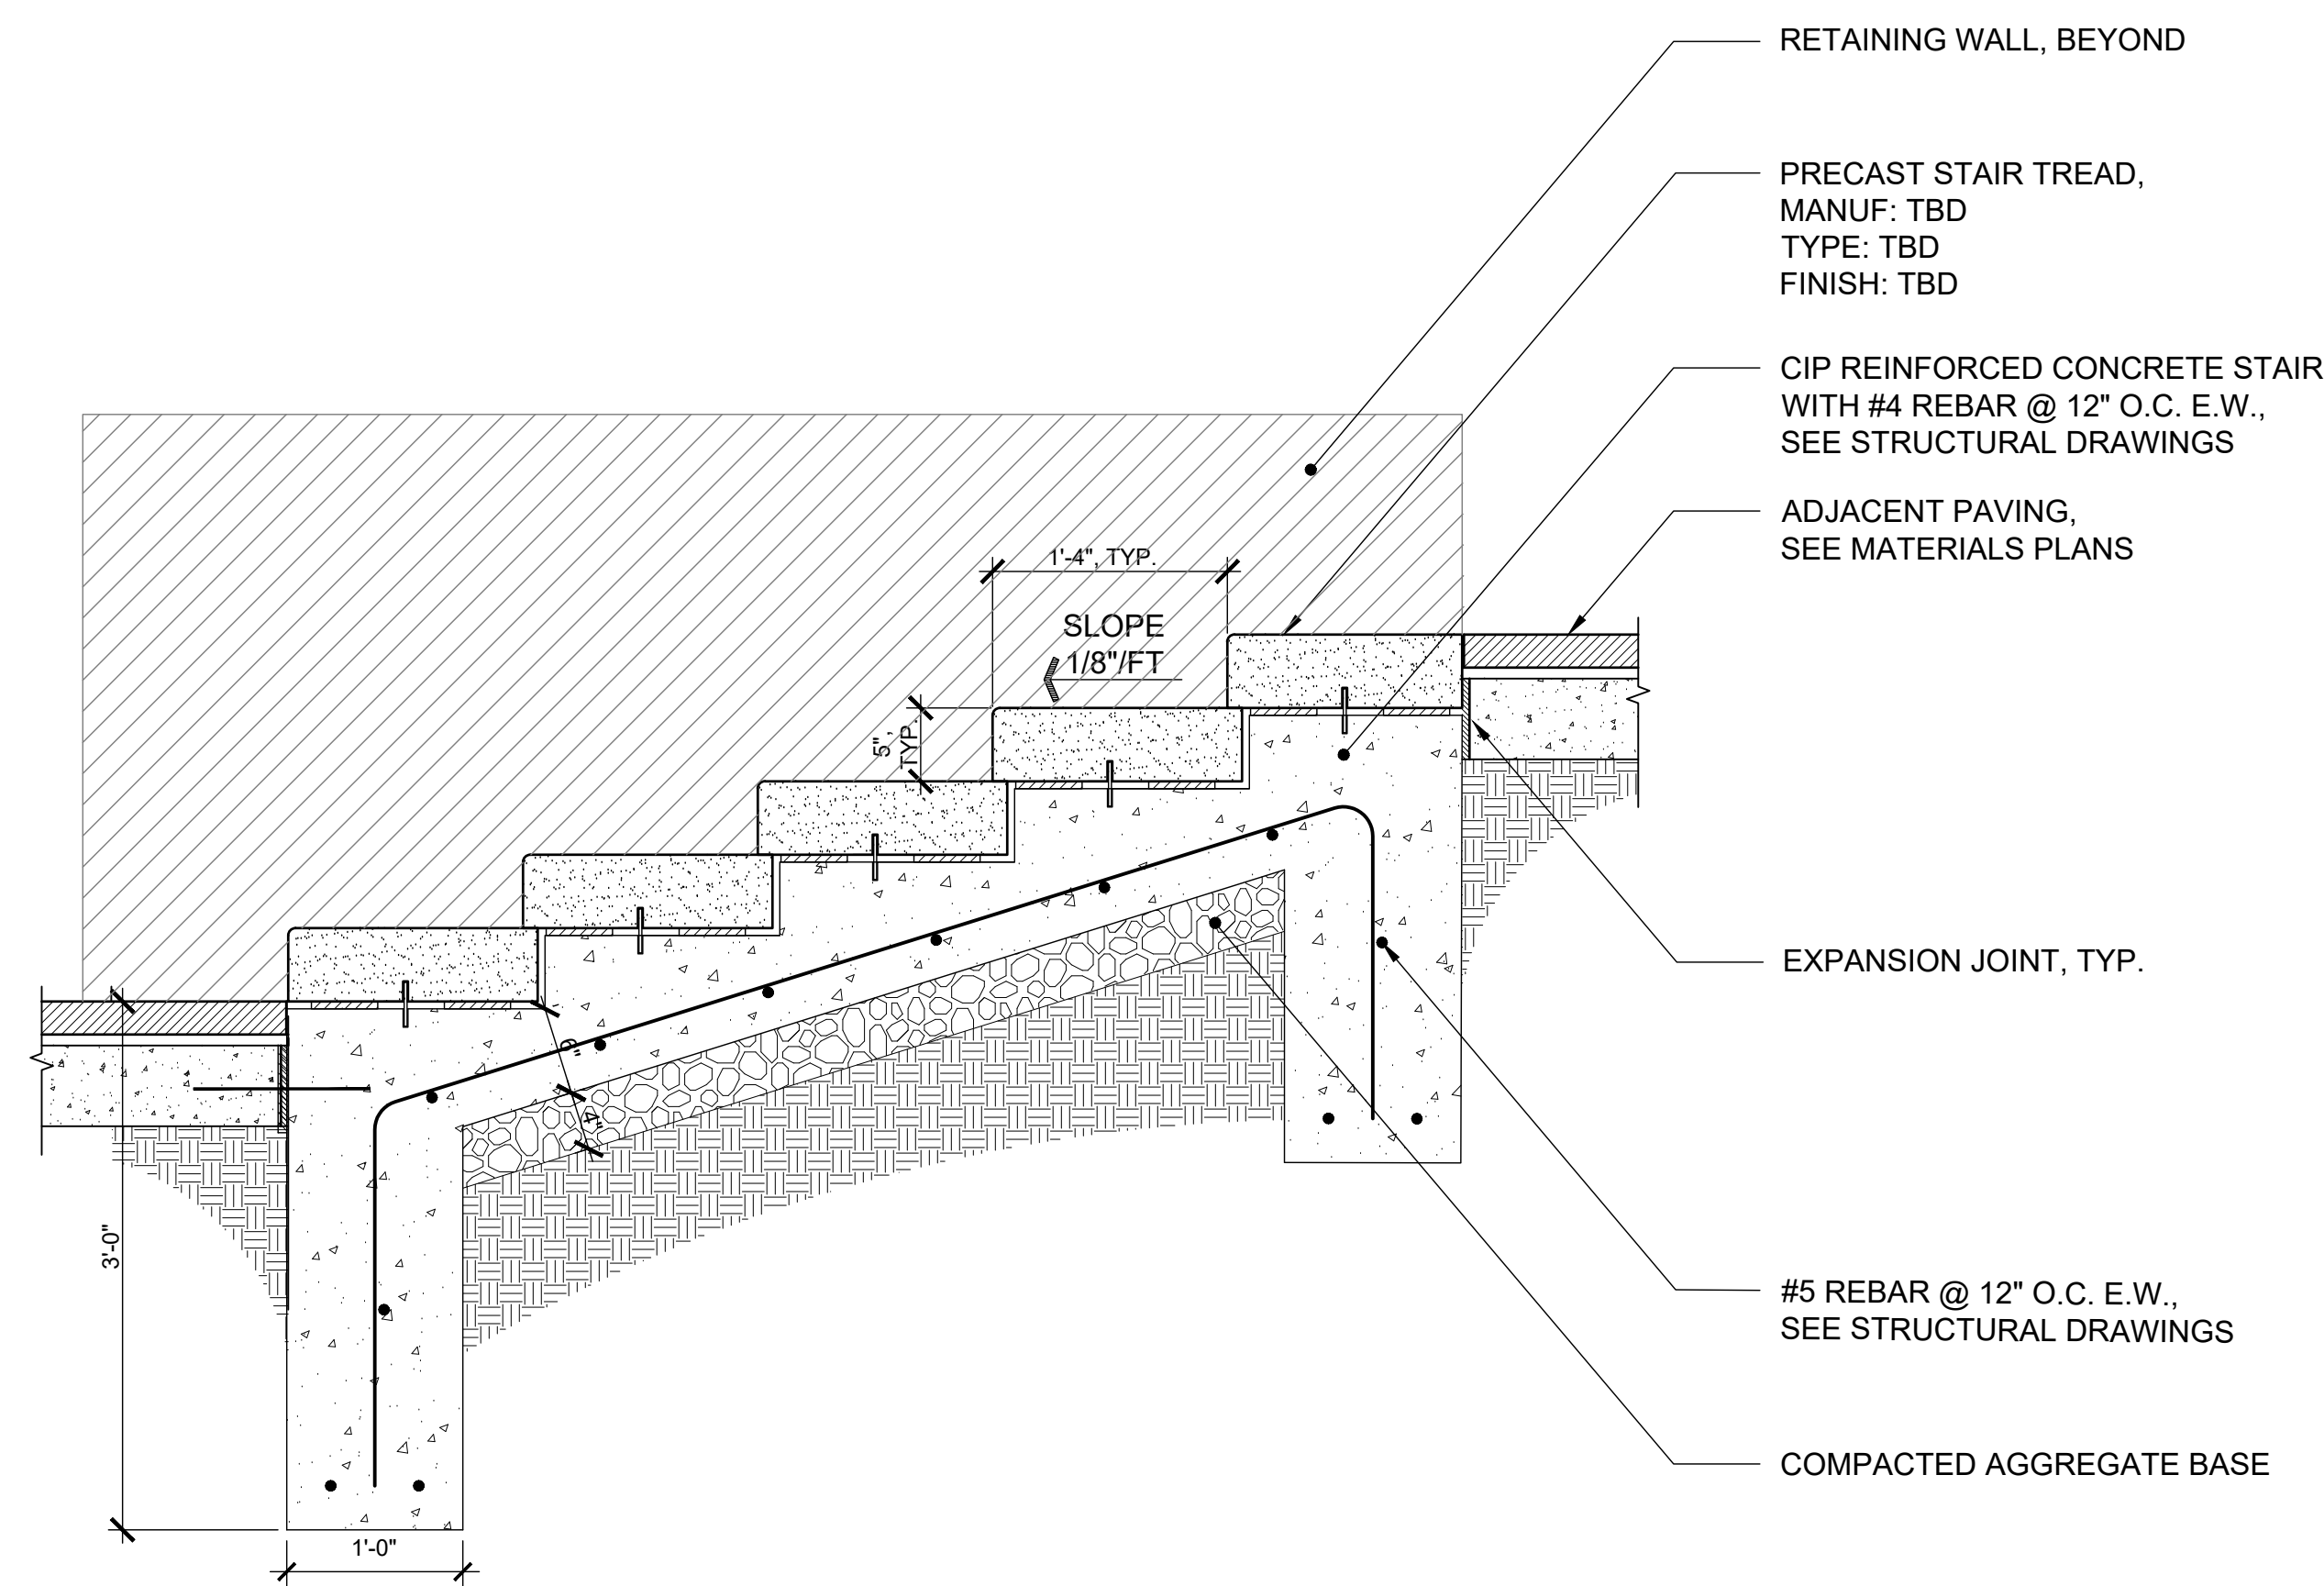

C PRECAST TERRACE STAIR
10 16" 11" 12"
TYPICAL SECTION

D PRECAST AMPHITHEATER STAIR
10 16" 11" 12"
TYPICAL SECTION

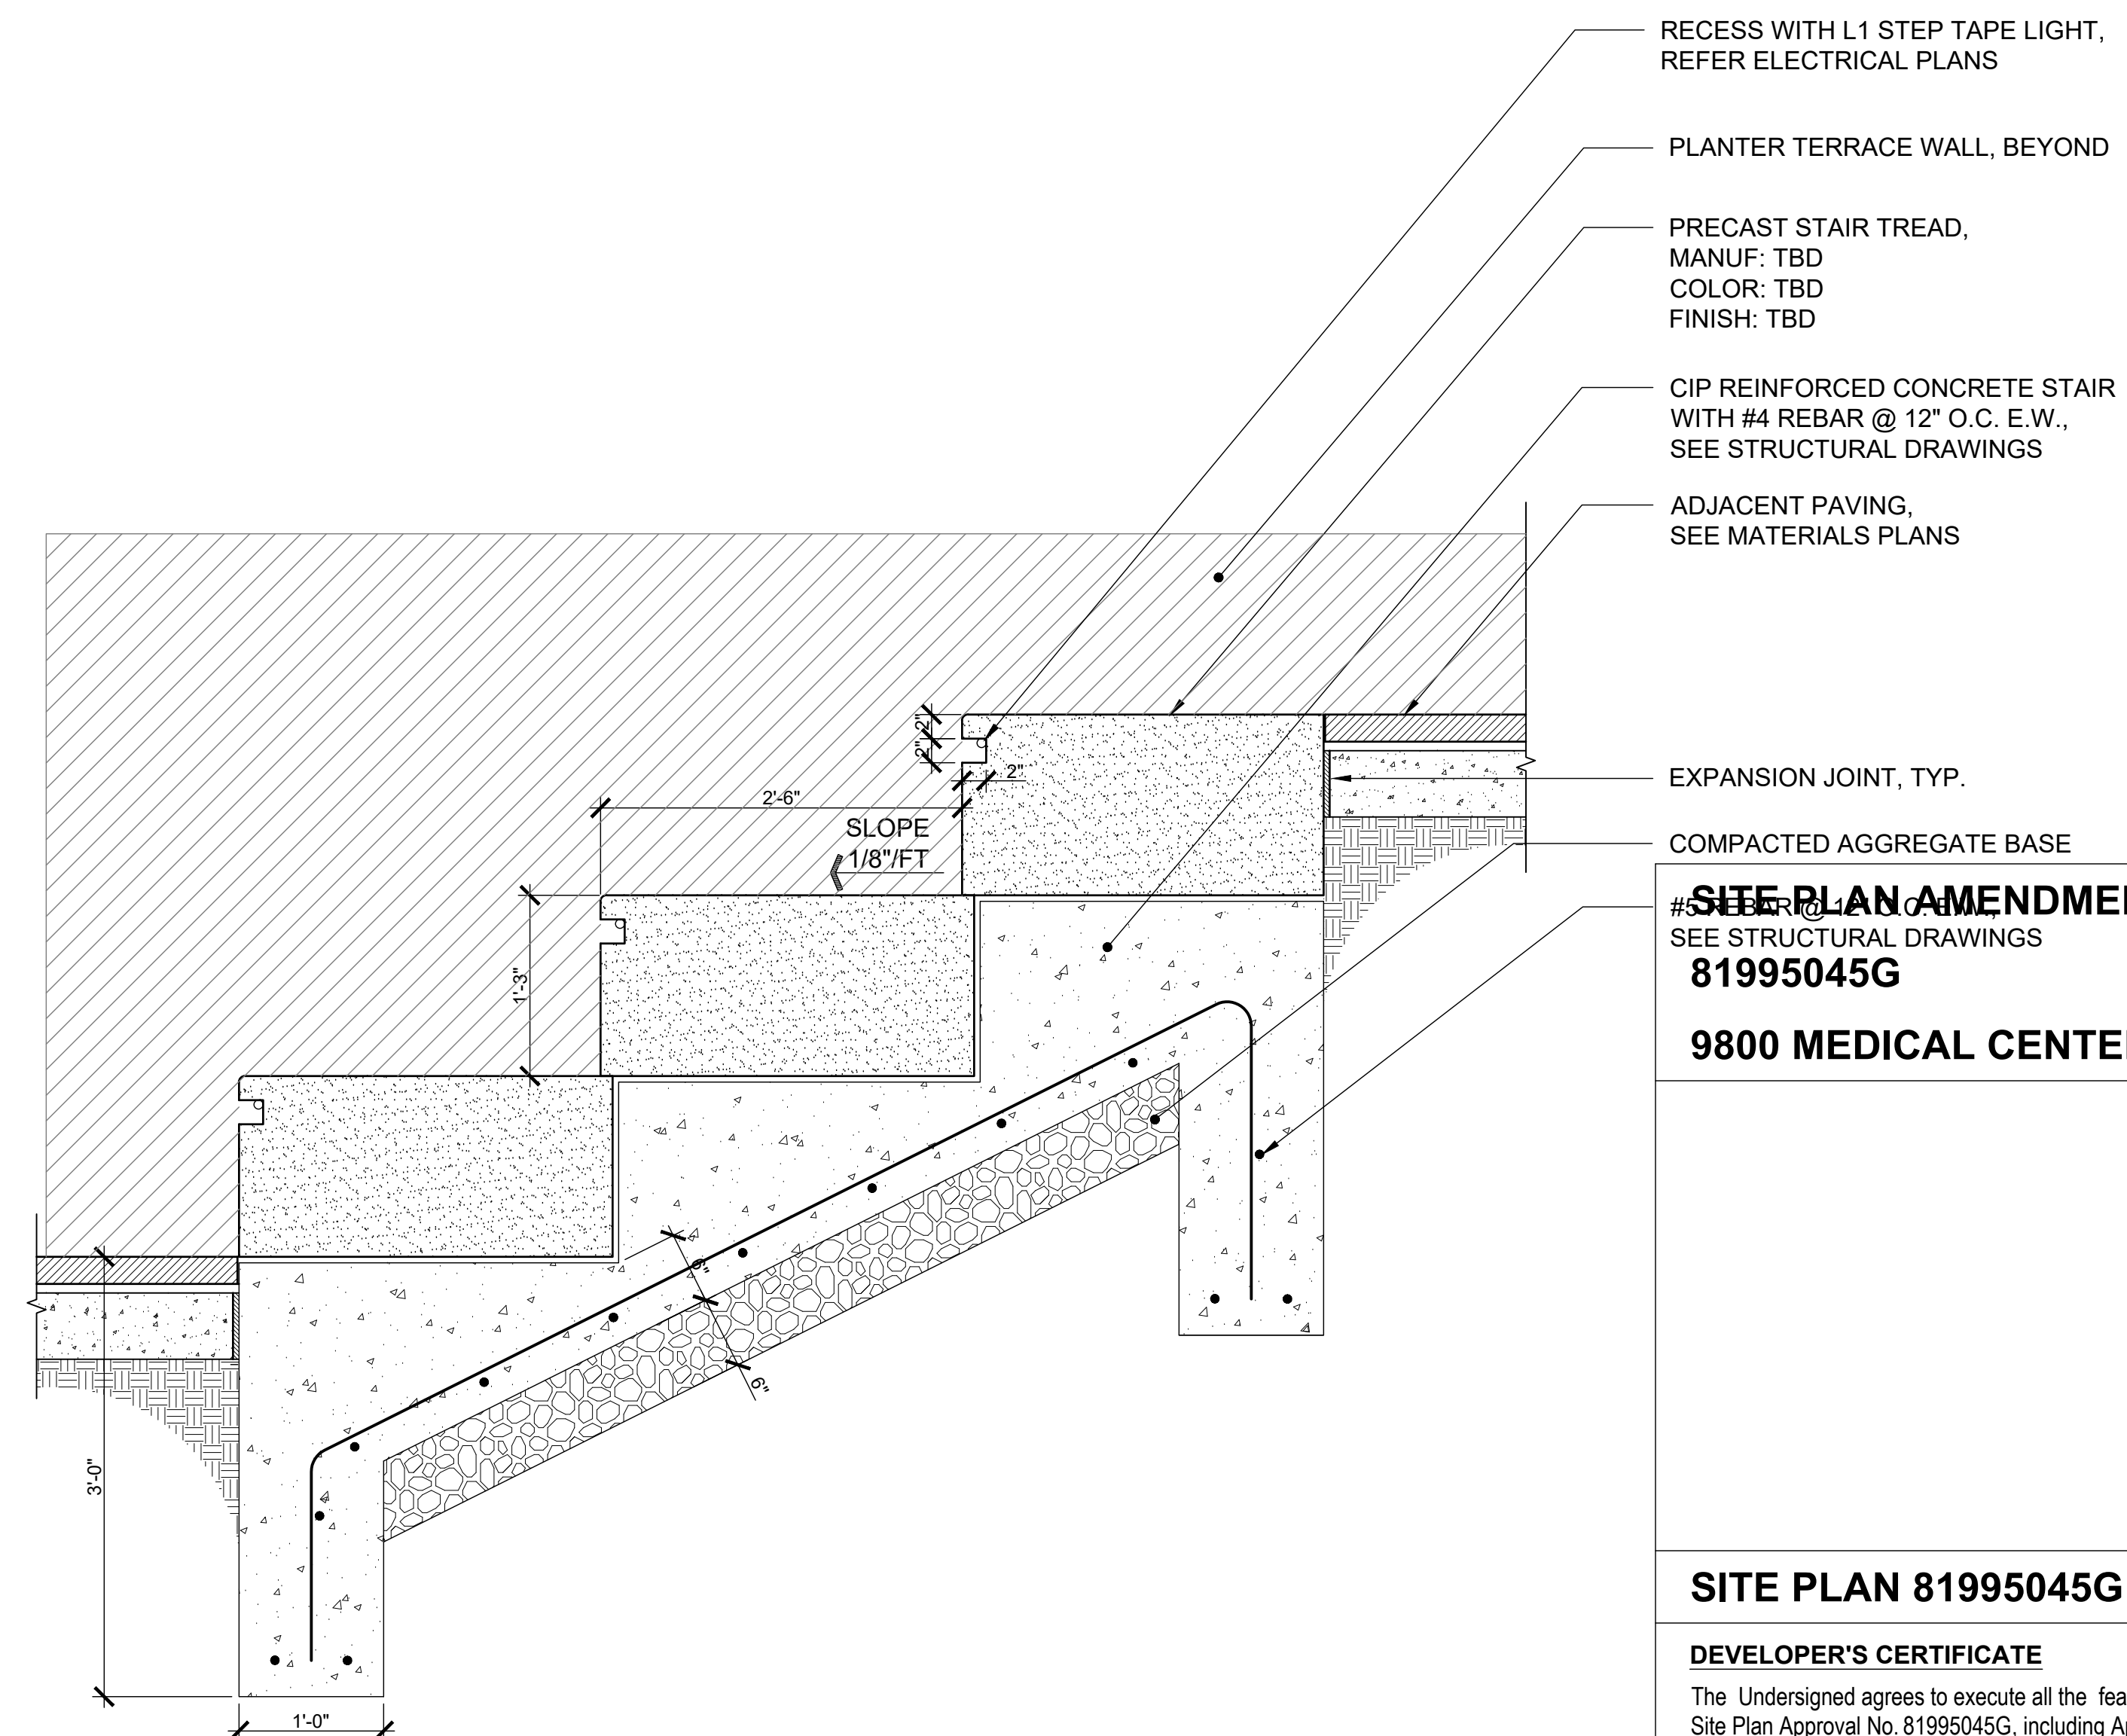

D PRECAST AMPHITHEATER STAIR
10 16" 11" 12"
TYPICAL SECTION

Consulted by: EWINGCOLE

CONSULTANTS
CIVIL SITE ENGINEERS
5910 EIGHTH STREET
Baltimore, MD 21208
Phone: 410-228-1000
Fax: 410-228-1001

LAND PLANNERS & LANDSCAPE ARCHITECTS:
W&P
405 East Lister Alley
Columbia, SC 29425
Phone: 843-731-2700

STRUCTURAL ENGINEERS:
F&S ENGINEERING, INC.
815 Light Street
Baltimore, MD 21202
Phone: 410-781-1800

M&P ENGINEERS:
J&M ENGINEERING, INC.
8511 Forest Road
Newport, MD 21058
Phone: 410-531-1300

SUSTAINABILITY CONSULTANTS:
LOWE PARTNERSHIPS, LLC
320 Light Street
Baltimore, MD 21202
Phone: 410-681-0100

KEY PLAN

PRINCIPAL
ANDY KNIGHT, PLA
PROJECT MANAGER
RICK ESPE, PLA

Professional Certification: I certify that these documents were prepared or approved by me, and that I am a duly licensed landscape architect under the laws of the State of Maryland.
License No: 01-4189 Expiration Date: 01/26/23

REVISIONS

NO.	BY	DESCRIPTION	DATE

SITE PLAN AMENDMENT G:
81995045G
9800 MEDICAL CENTER DRIVE
ROCKVILLE, MD 20850

DEVELOPER'S CERTIFICATE
The Undersigned agrees to execute all the features of the Site Plan Approval No. 81995045G, including Approval Conditions, Development Program and Certified Site Plan.
Developer's Name: ARE-Maryland No.24, LLC. William DePippo
Company Contact Person
Address: 946 Clopper Road, Gaithersburg, MD 20878
Phone: 301-947-1770
Signature: _____

ALEXANDRIA
ALEXANDRIA REAL ESTATE EQUITIES, INC

9800 MEDICAL CENTER DRIVE
BUILDING E & PARKING DECK

ROCKVILLE, MD 20850

DRAWN BY	DB	DATE	02-19-2021
PROJECT NO.	SCALE		
DRAWING NAME			
DETAILS			
FLOOR/SECTION/PHASE	DRAWING NO.		L4.4