

PLANNING DEPARTMENT USE ONLY (E-PLANS)


CONSULTANTS
CONSULTANTS
 CIVIL SITE ENGINEERS
 SOLOTECH ENGINEERING
 2 Howard Street, Suite 100
 Baltimore, MD 21201
 Phone: 410-544-0700

LAND PLANNERS & LANDSCAPE ARCHITECTS:
 W&P
 405 South Lenoir Alley
 Columbia, MD 21045
 Phone: 410-671-2700


STRUCTURAL ENGINEERS:
 FOSTER ENGINEERING, INC.
 810 Light Street
 Baltimore, MD 21201
 Phone: 410-511-1800

M&P ENGINEERS:
 JENSEN ENGINEERING, INC.
 8517 Forest Road
 Montgomery, MD 20818
 Phone: 410-511-1200


SUSTAINABILITY CONSULTANTS:
 LOCAL PARTNERSHIPS, LLC
 1000 Light Street
 Baltimore, MD 21201
 Phone: 410-648-0100

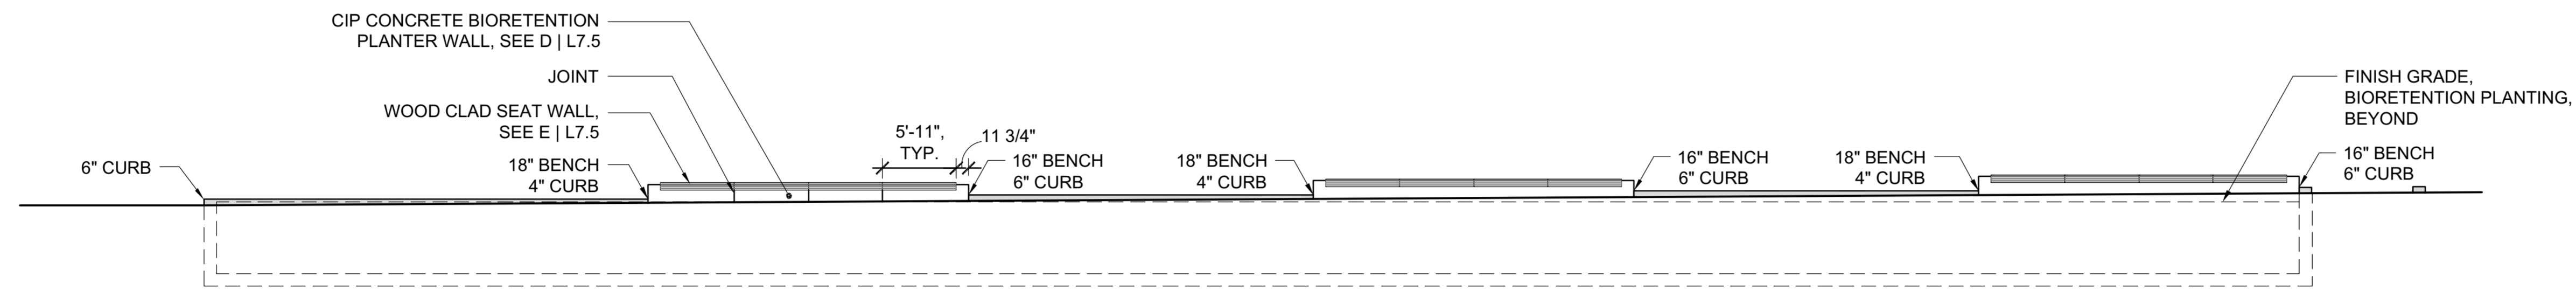

A STEPPED BIORETENTION ELEVATION - SOUTH GARAGE
 SCALE: 1/8" = 1'-0"

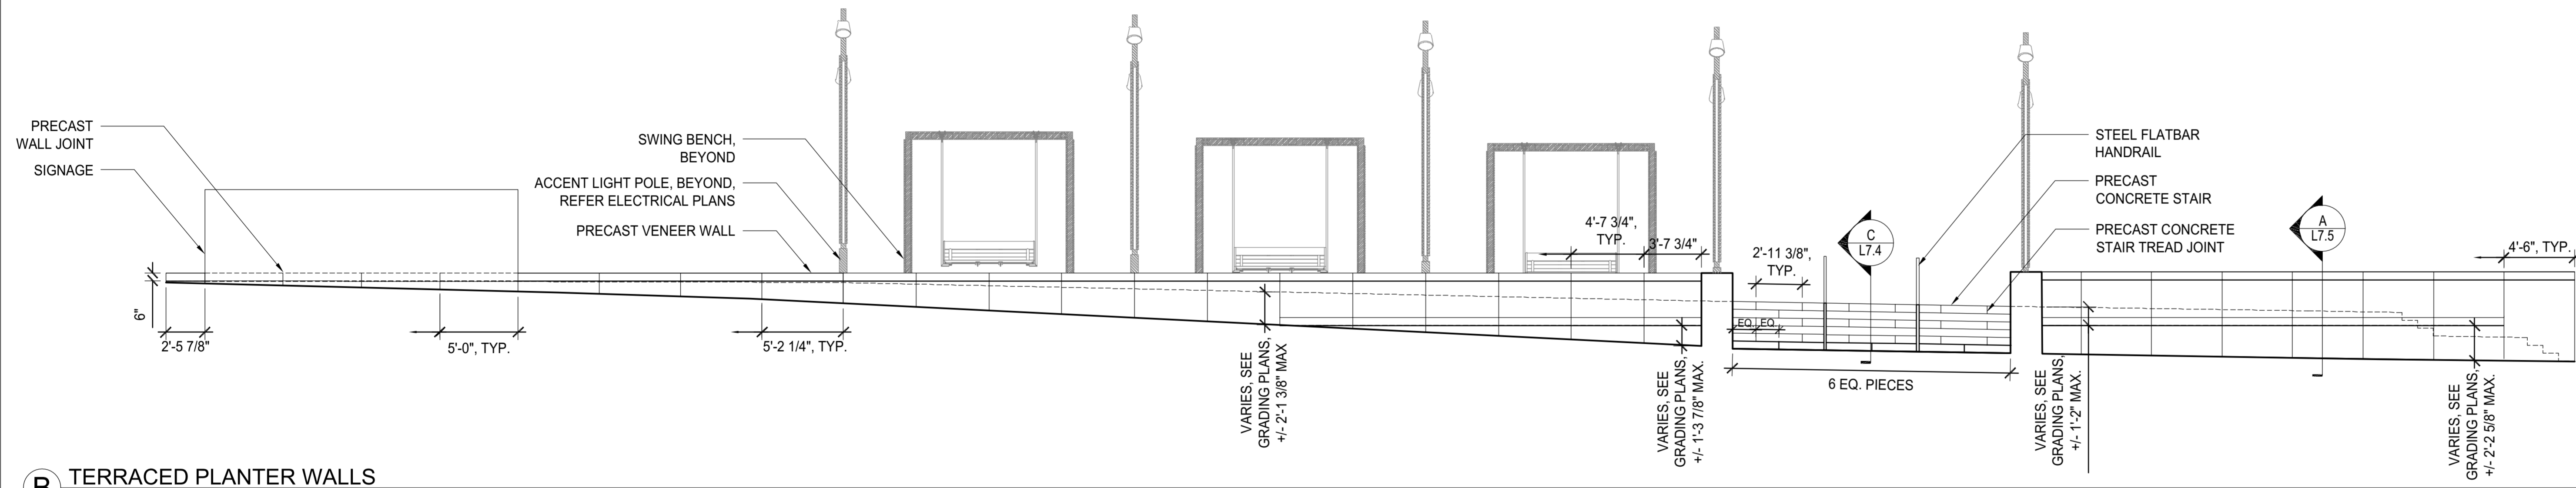

B TERRACED PLANTER WALLS
 SCALE: 3/16" = 1'-0"

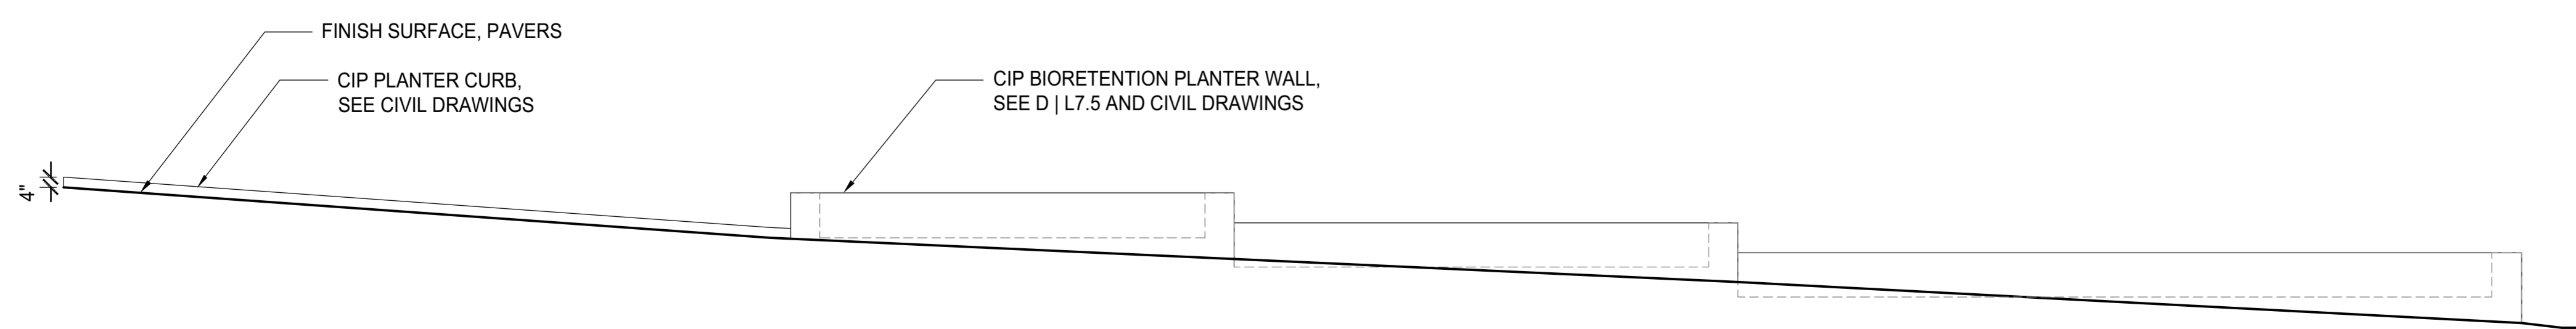

C STEPPED BIORETENTION ELEVATION - SOUTH GARAGE
 SCALE: 1/4" = 1'-0"

KEY PLAN

PRINCIPAL
 ANDY KNIGHT, PLA
 PROJECT MANAGER
 RICK ESPE, PLA

Professional Certification: I certify that these documents were prepared or approved by me, and that I am a duly licensed landscape architect under the laws of the State of Maryland.
 License No: 01-4188 Expiration Date: 01/26/23



REVISIONS

NO.	BY	DESCRIPTION	DATE



ALEXANDRIA
 ALEXANDRIA REAL ESTATE EQUITIES, INC

9808 MEDICAL CENTER DRIVE
 BUILDING E & PARKING DECK

ROCKVILLE, MD 20850

DRAWN BY DB DATE 02-19-2021

PROJECT NO. SCALE

DRAWING NAME

SITE SECTIONS

FLOOR/SECTION/PHASE DRAWING NO.

CD **L6.1**

CERTIFIED SITE PLAN 81995045G

DEVELOPER'S CERTIFICATE

The Undersigned agrees to execute all the features of the Site Plan Approval No. 81995045G, including Approval Conditions, Development Program and Certified Site Plan.

Developer's Name: ARE-Maryland No.24, LLC. William DePippo
 Company Contact Person

Address: 946 Clopper Road, Gaithersburg, MD 20878

Phone: 301-947-1770

Signature: *William DePippo*