

PLANNING DEPARTMENT USE ONLY (E-PLANS)

CONSULTANTS


CONSULTANTS
 CIVIL SITE ENGINEERS
 SOLOTECH ENGINEERING
 2 Riverchase Square, Suite 100
 Rockville, MD 20850
 Phone: 301-948-0700

LAND PLANNERS & LANDSCAPE ARCHITECTS:
 W&P
 405 East Lottin Alley
 Columbia, MD 21045
 Phone: 410-621-2700


STRUCTURAL ENGINEERS:
 FASSETT ANDERSON LLC
 800 Light Street
 Baltimore, MD 21202
 Phone: 410-516-1800

MESHBY ENGINEERS:
 JENSEN ENGINEERING, INC.
 8817 Forest Road
 Montgomery, MD 20886
 Phone: 410-671-1200


SUSTAINABILITY CONSULTANTS:
 LOCAL PARTNERSHIPS LLC
 1000 Light Street
 Baltimore, MD 21202
 Phone: 410-648-0100

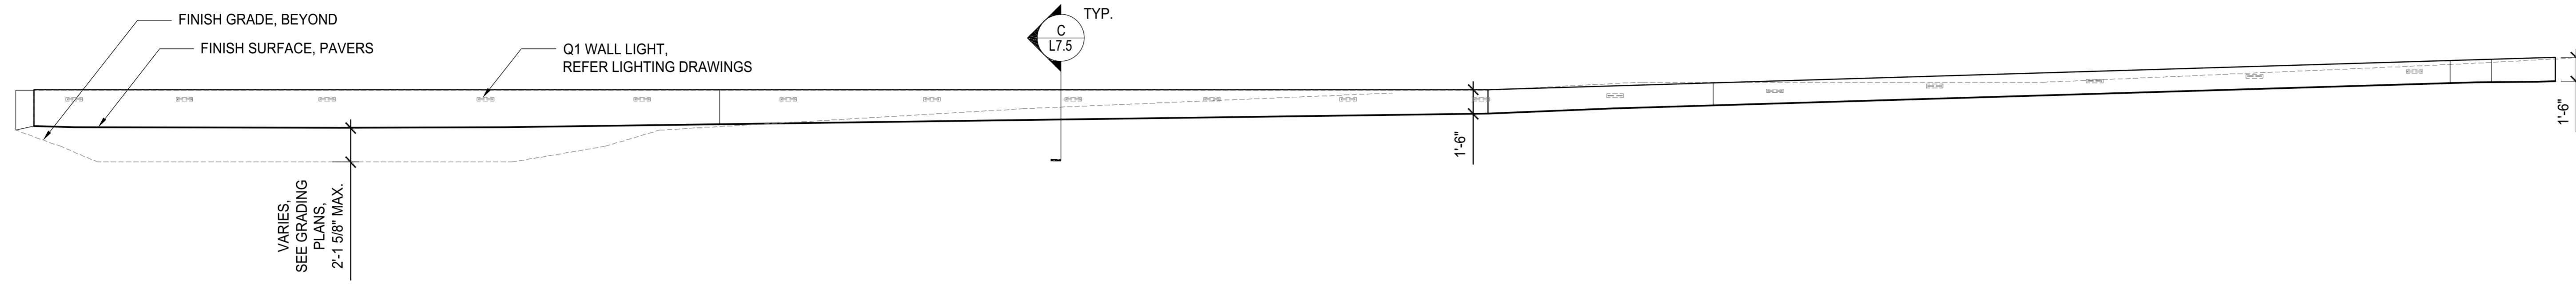


A WEST PLAZA WALL
 SCALE: 3/16" = 1'-0"

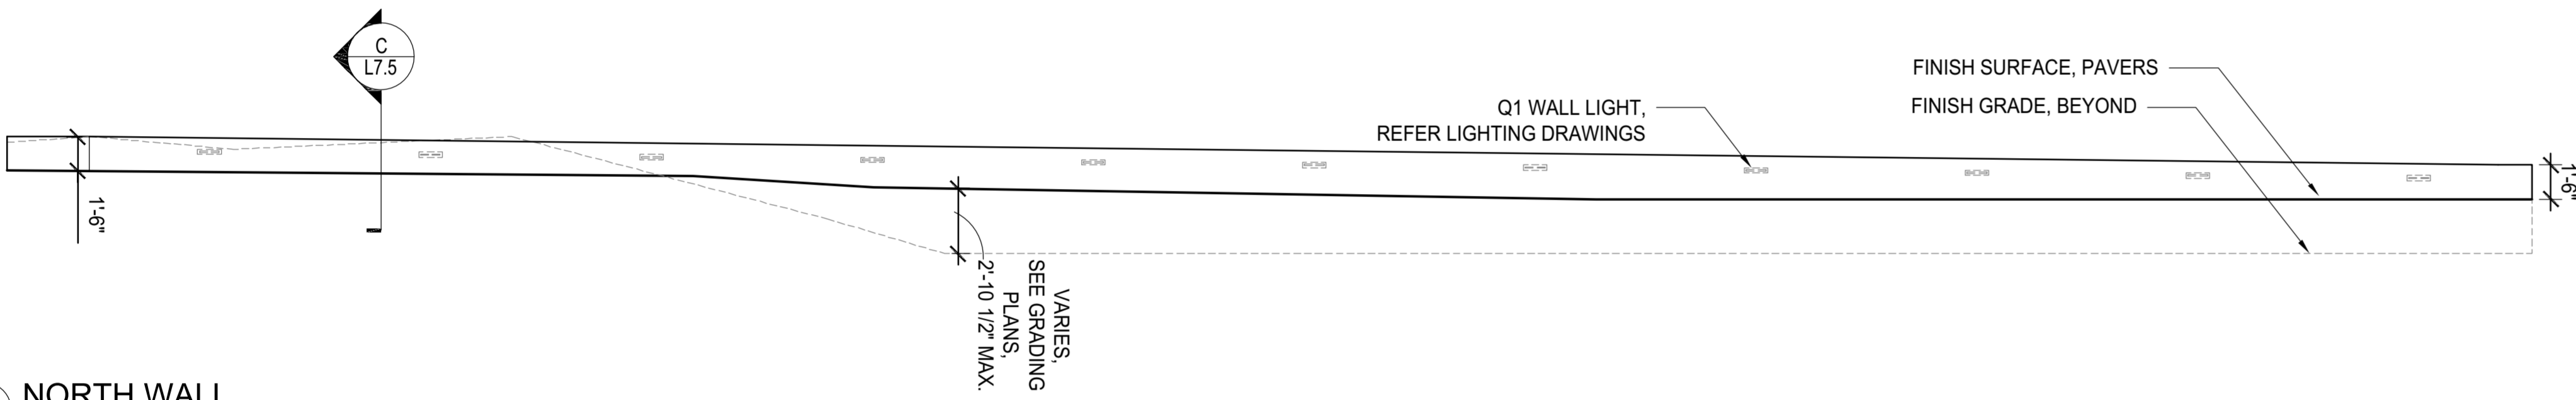

B NORTH WALL
 SCALE: 3/16" = 1'-0"

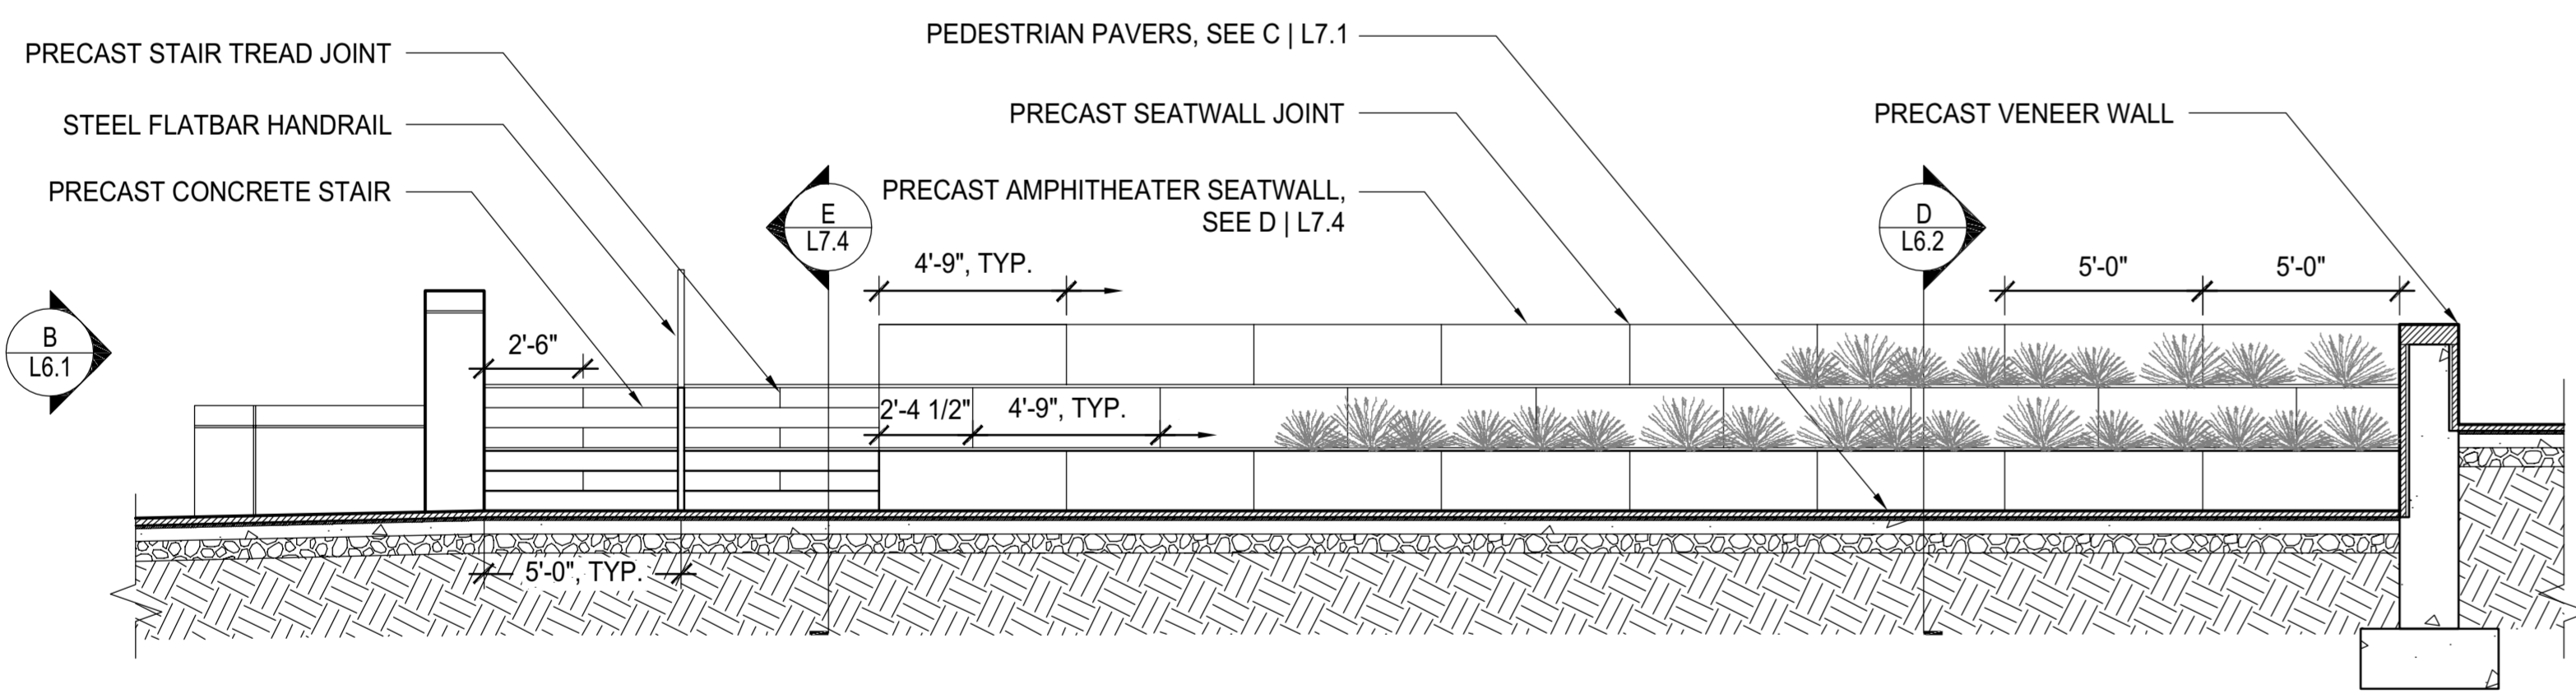

C PRECAST AMPHITHEATER SEATING
 SCALE: 1/4" = 1'-0"

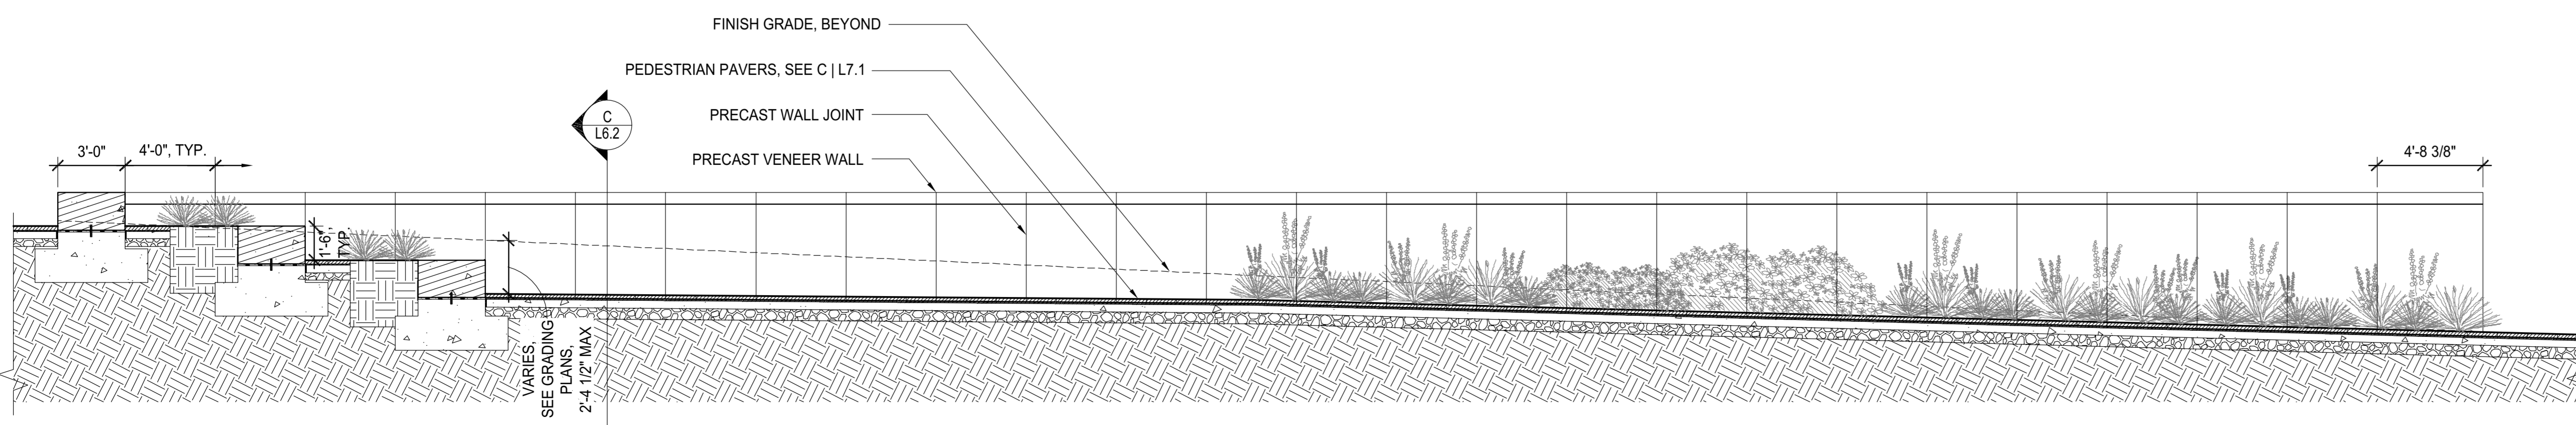

D PRECAST PLAZA WALL
 SCALE: 1/4" = 1'-0"

KEY PLAN

PRINCIPAL
 ANDY KNIGHT, PLA
 PROJECT MANAGER
 RICK ESPE, PLA

Professional Certification: I certify that these documents were prepared or approved by me, and that I am a duly licensed landscape architect under the laws of the State of Maryland.
 License No: 01-4188 Expiration Date: 01/26/23



REVISIONS

NO.	BY	DESCRIPTION	DATE

NO. BY DESCRIPTION DATE

ALEXANDRIA
 ALEXANDRIA REAL ESTATE EQUITIES, INC

9808 MEDICAL CENTER DRIVE
 BUILDING E & PARKING DECK

ROCKVILLE, MD 20850

DRAWN BY DB DATE 02-19-2021

PROJECT NO. SCALE

DRAWING NAME

SITE SECTIONS

FLOOR/SECTION/PHASE DRAWING NO. L6.2

CD

CERTIFIED SITE PLAN 81995045G

DEVELOPER'S CERTIFICATE

The Undersigned agrees to execute all the features of the Site Plan Approval No. 81995045G, including Approval Conditions, Development Program and Certified Site Plan.

Developer's Name: ARE-Maryland No.24, LLC, William DePippo
 Company Contact Person

Address: 946 Clopper Road, Gaithersburg, MD 20878

Phone: 301-947-1770

Signature: *William DePippo*