


**PHILIPS HAGERSTOWN LED TX03**

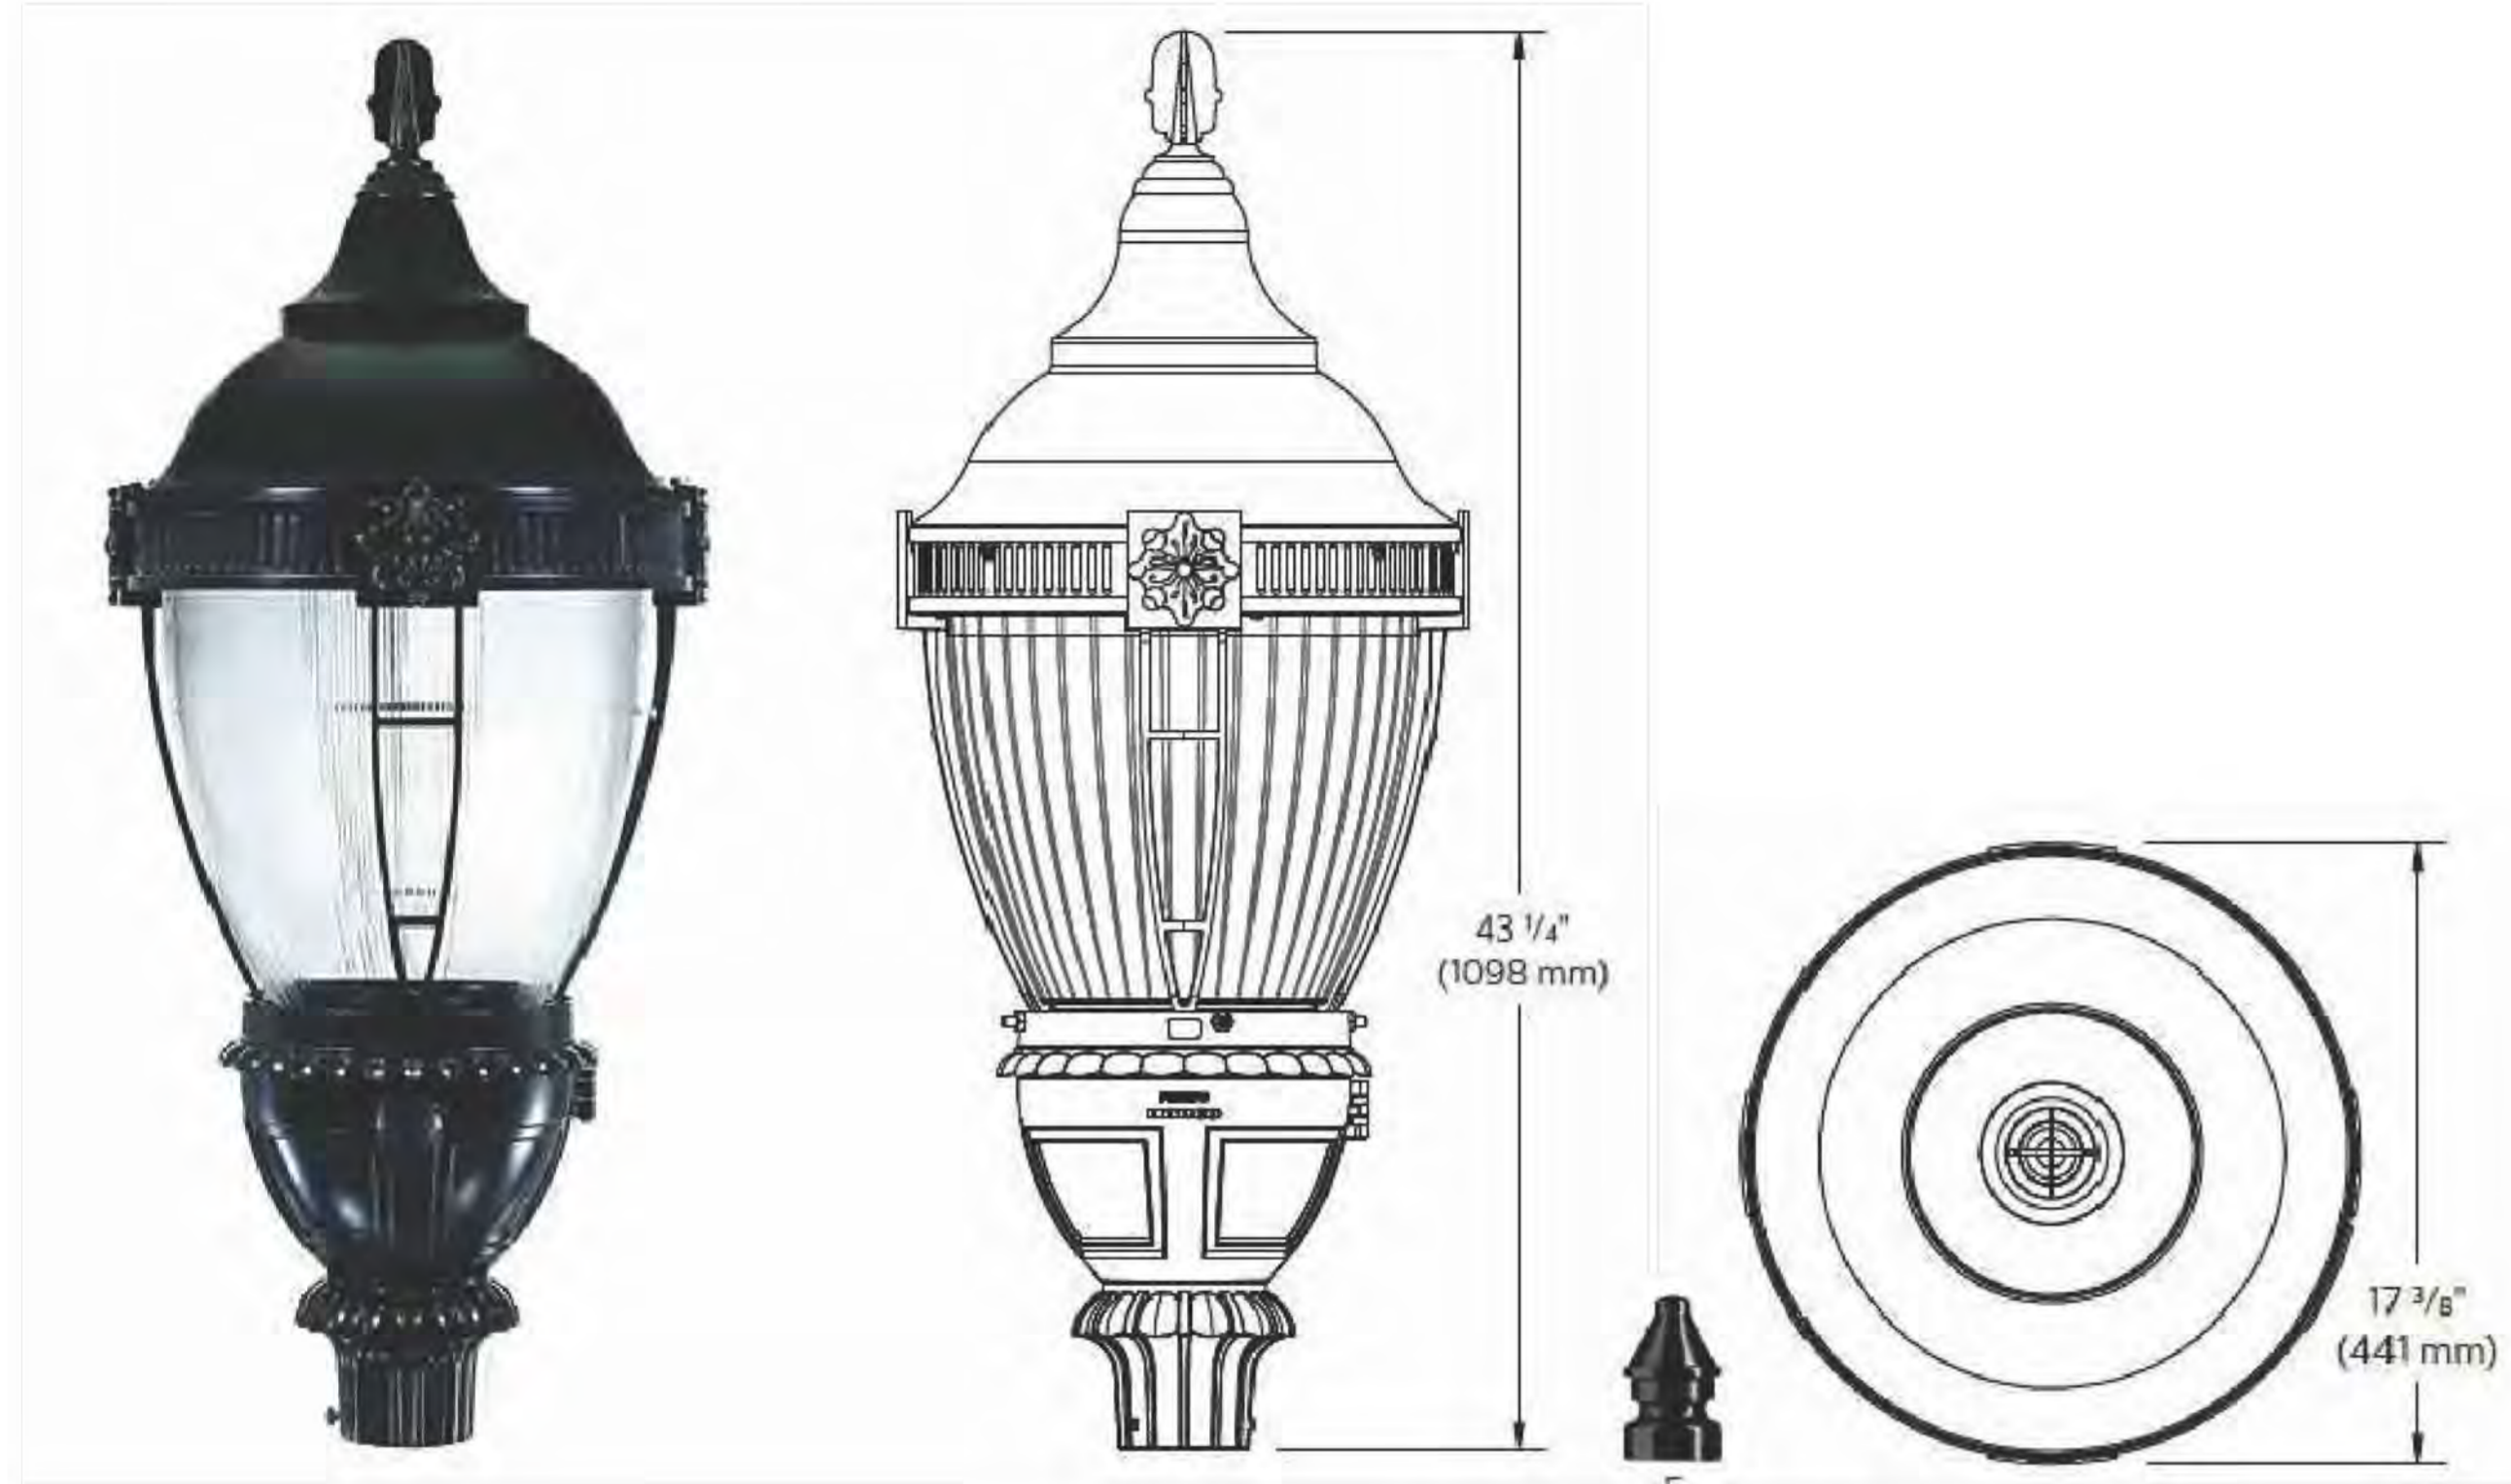


**PUBLIC STREET LIGHT BY:**  
 PHILIPS LIGHTING  
 200 Franklin Square Drive  
 Somerset, NJ 08873  
 Phone: 855-486-2216  
 www.lighting.philips.com

Model: Hagerstown LED post top TX03 with Finial E  
 Size: Top Luminaire: 17 3/8" x 43 1/4"  
 Overall height: 16' max  
 Material: Cast Aluminum  
 Color: Green  
 Control: Photocell  
 LED CCT: 3000K

Or Staff Approved Equal

Luminaires Schedule							
Symbol	Qty	Label	Arrangement	Watts	Lumens	LLF	Distribution Symbol
●	46	A-75W	Single	75.5	6445	0.90	☁

**PHILIPS PUREFORM LED POST TOP WITH COMFORT OPTICS**

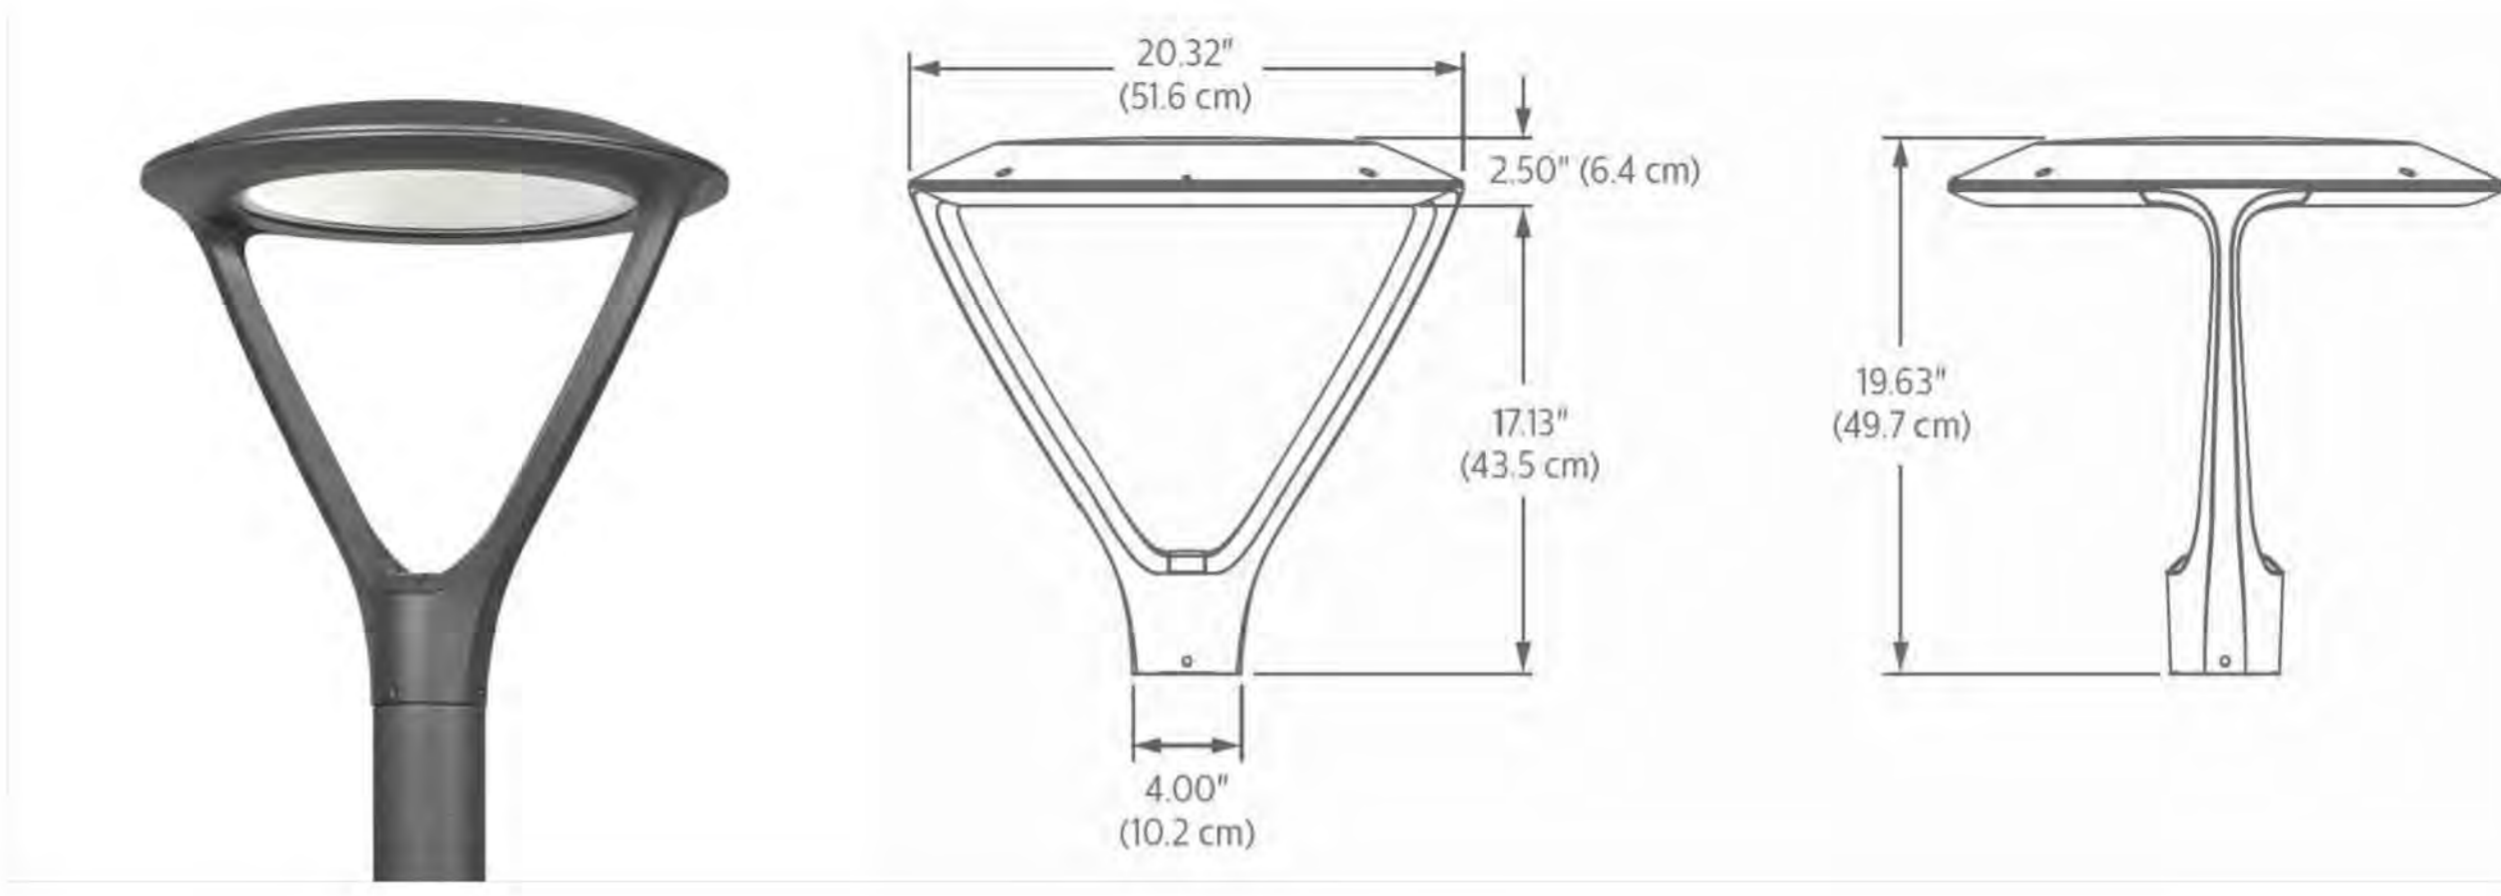


**PRIVATE STREET LIGHT BY:**  
 PHILIPS LIGHTING  
 200 Franklin Square Drive  
 Somerset, NJ 08873  
 Phone: 855-486-2216  
 www.lighting.philips.com

Model: PureForm LED post top comfort PPT  
 Size: Top Luminaire: 20.32" x 17.13"  
 Overall Height: 16' max  
 Material: Cast Aluminum  
 Color: Black  
 Control: Photocell  
 LED CCT: 3000K

Or Staff Approved Equal

Luminaires Schedule							
Symbol	Qty	Label	Arrangement	Watts	Lumens	LLF	Distribution Symbol
⊙	124	B-75W	Single	75.82	6506	0.90	⊙

**PHILIPS PUREFORM LED BOLLARD - 36"**

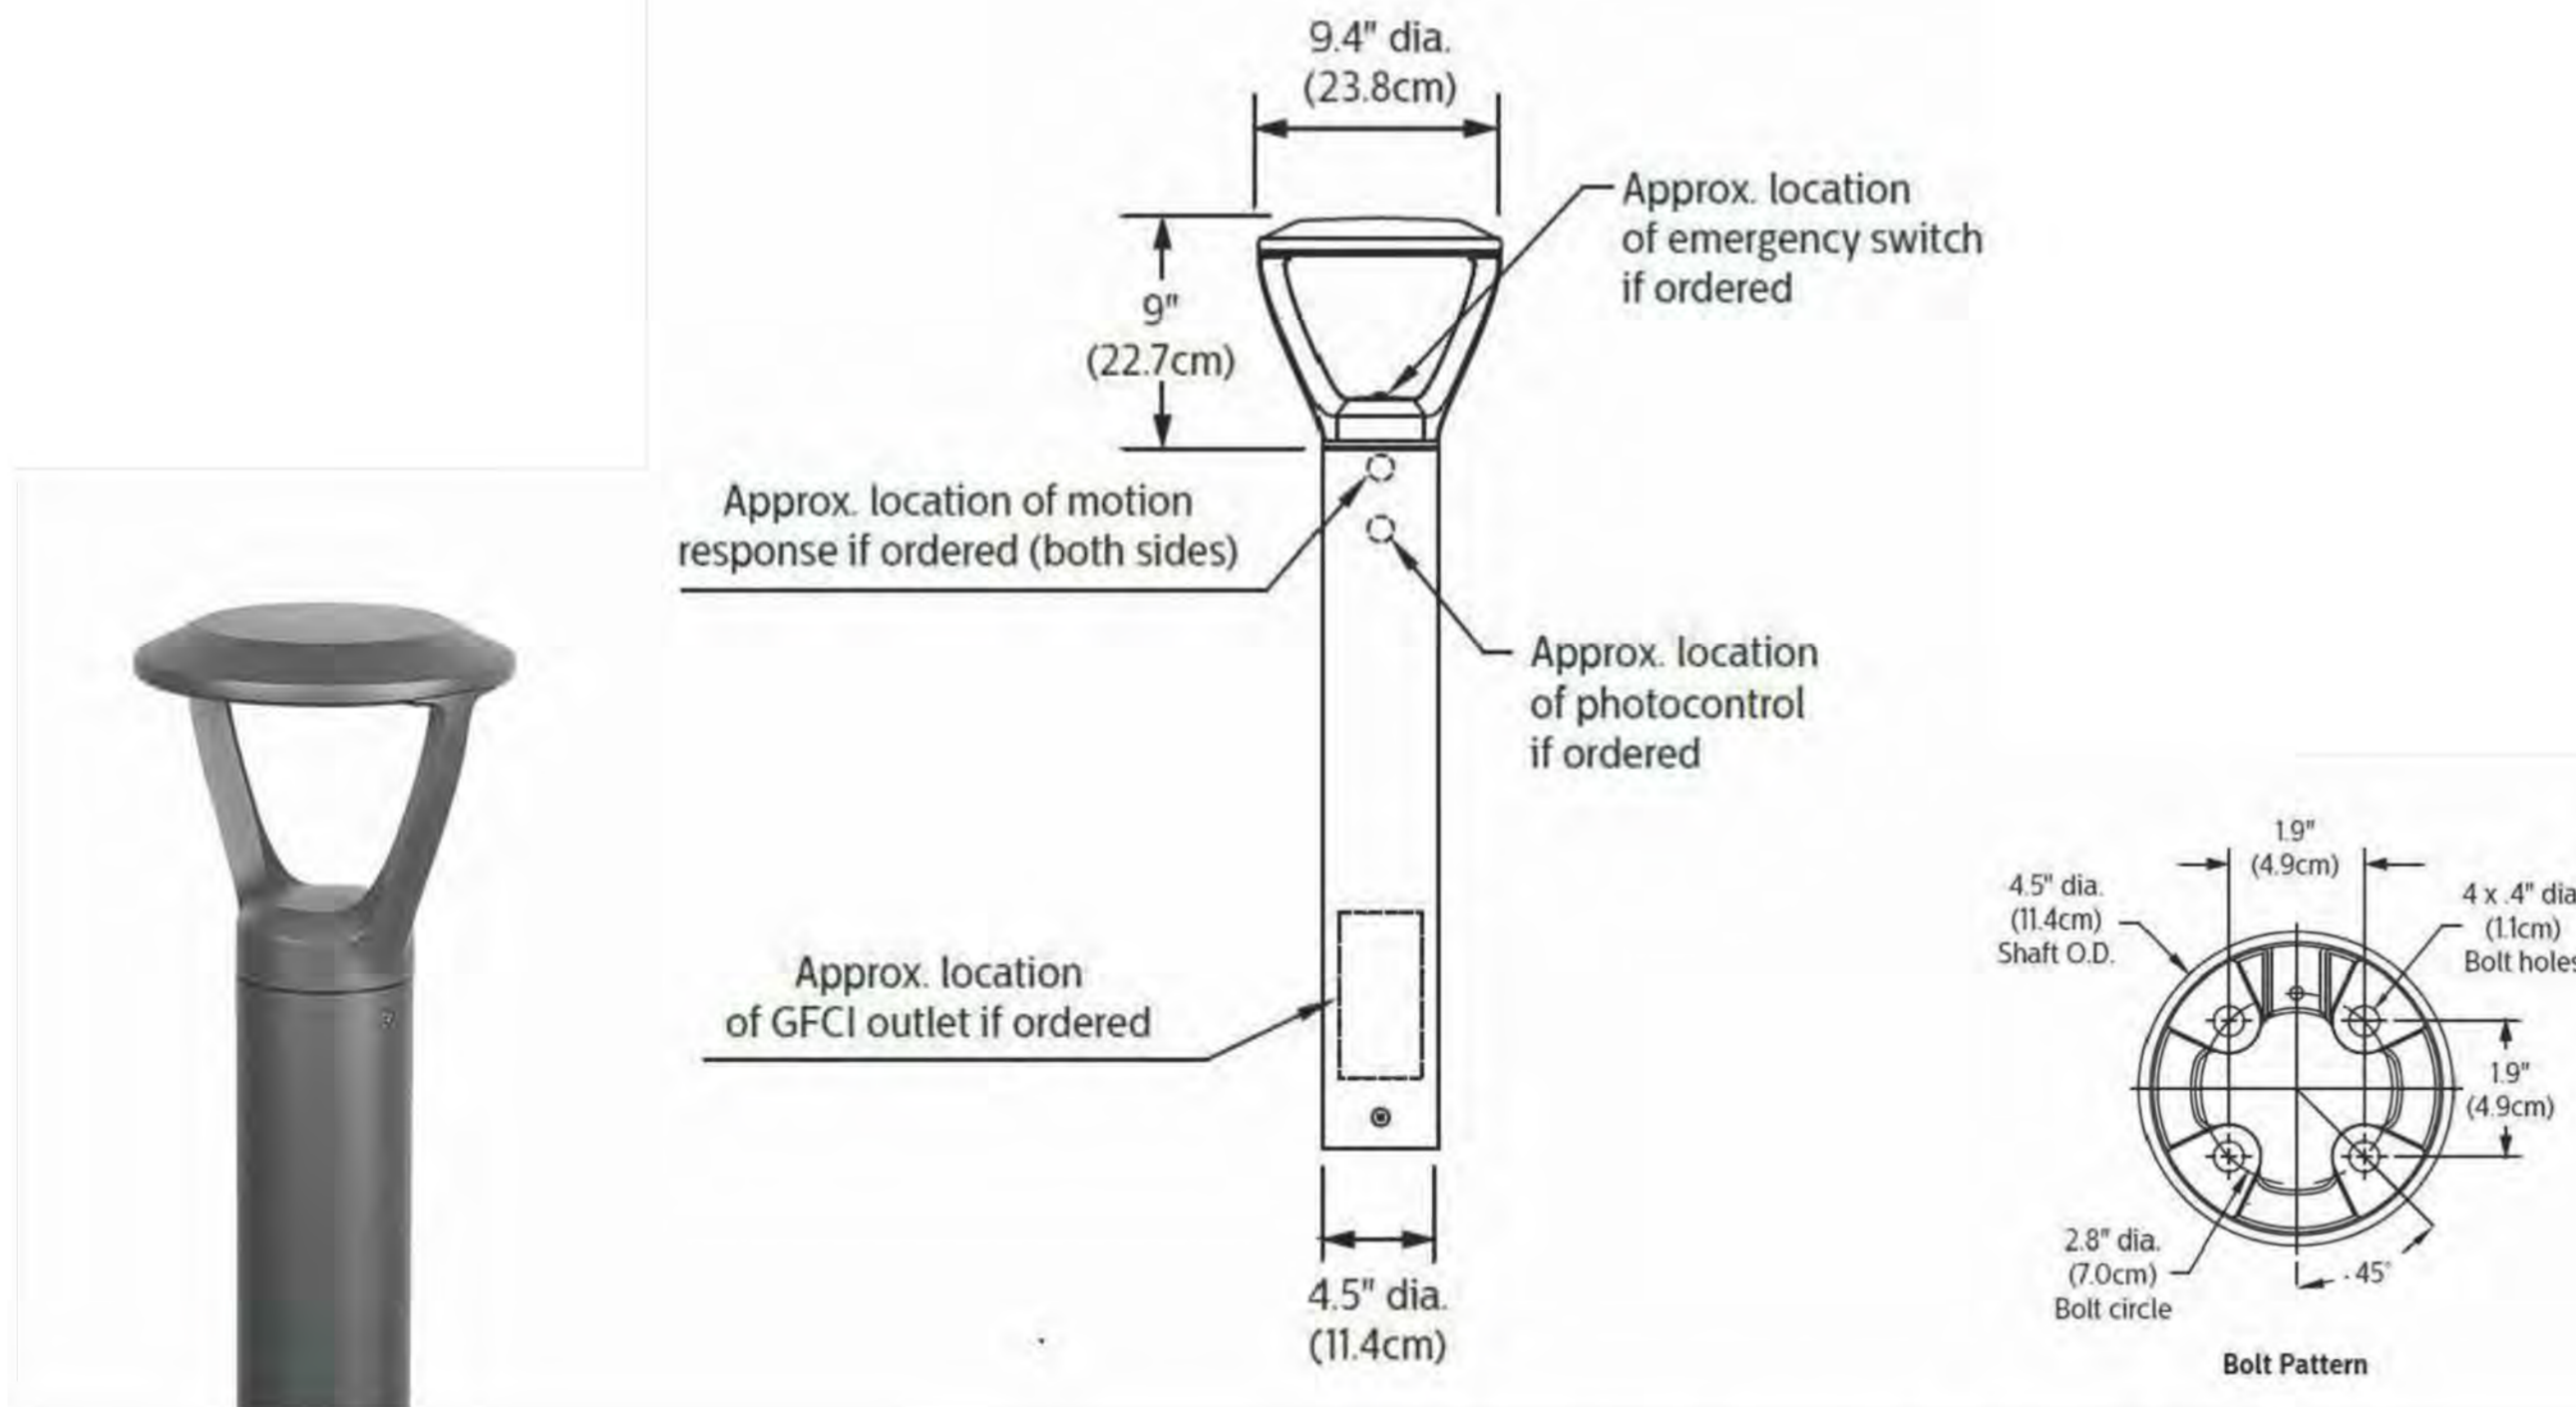


**LANDSCAPE LIGHTING BY:**  
 PHILIPS LIGHTING  
 200 Franklin Square Drive  
 Somerset, NJ 08873  
 Phone: 855-486-2216  
 www.lighting.philips.com

Model: PureForm LED bollard PBL  
 Size: Top Luminaire: 9.4" x 9"  
 Overall height: 3' max  
 Material: Cast Aluminum  
 Color: Black  
 Control: Photocell  
 LED CCT: 3000K

Or Staff Approved Equal

Luminaires Schedule							
Symbol	Qty	Label	Arrangement	Watts	Lumens	LLF	Distribution Symbol
⊙	31	C	Single	17.7	1758	0.85	⊙

**PERFORMANCE IN LIGHTING OUTDOOR WALL LIGHT**

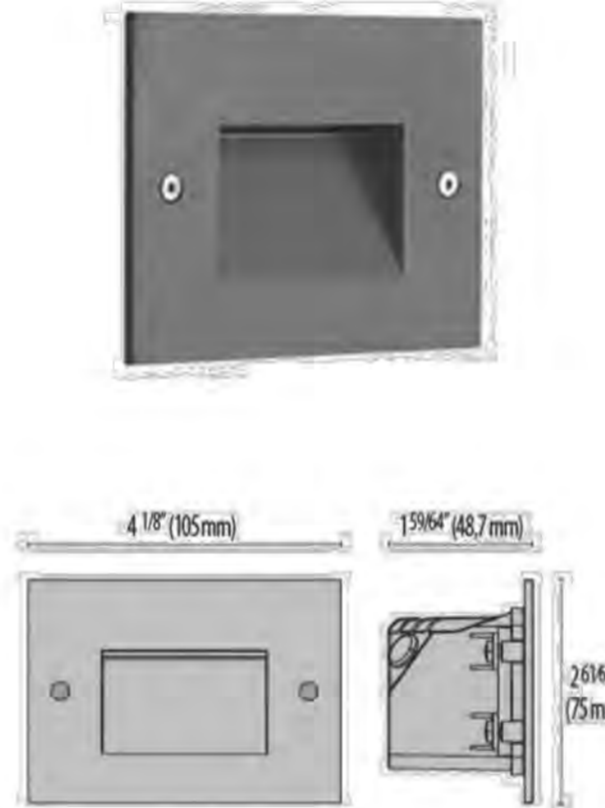

**SEAT WALL LIGHTING BY:**  
 PERFORMANCE IN LIGHTING  
 2621 Keys Pointe  
 Conyers, Georgia 30013  
 Phone: 770-822-2115  
 www.performanceinlighting.com

Model: Insert + Zero  
 Size: 4 1/8" x 2 5/16" x 1 5/16"  
 Material: Die-Cast Aluminum  
 Color: Iron Gray  
 Control: Photocell

Or Staff Approved Equal

Luminaires Schedule							
Symbol	Qty	Label	Arrangement	Watts	Lumens	LLF	Distribution Symbol
⊞	11	D1	Single	4	153	0.90	⊞

**KICHLER SALISBURY OUTDOOR WALL LIGHT**



**ALLEY PORCH LIGHTING BY:**  
 KICHLER  
 7711 East Pleasant Valley Road  
 Cleveland, OH 44131-8010  
 Phone: 866-558-5706  
 www.kichler.com

Model: Salisbury Outdoor Wall 1Lt BK - 9043BK  
 Size: 8" x 10.75" x 19.25"  
 Material: Cast Aluminum  
 Color: Black

Or Staff Approved Equal

Label	CalcType	Units	Avg	Max	Min	Avg/Min	Max/Min
Greentree Road	Illuminance	Lux	20.99	43.2	4.4	4.77	9.82
Par AH Playground	Illuminance	Lux	25.47	192.6	0.6	42.45	321.00
Parcel AL	Illuminance	Lux	15.45	162.7	0.1	154.50	1627
Private Street 1	Illuminance	Lux	15.44	38.9	4.1	3.77	9.49
Private Street 3	Illuminance	Lux	14.15	32.2	4.7	3.01	6.85
Private Street 4	Illuminance	Lux	16.35	38.5	4.0	4.09	9.63
Private Street 5	Illuminance	Lux	15.63	35.8	5.0	3.13	7.16
Private Street 6	Illuminance	Lux	18.25	36.0	5.8	3.15	6.21
Private Street 7	Illuminance	Lux	14.56	34.0	5.1	2.85	6.67
Private Street 8	Illuminance	Lux	14.85	31.4	5.8	2.56	5.41
Renita Lane	Illuminance	Lux	21.87	42.7	5.6	3.91	7.63

**DEVELOPER'S CERTIFICATE**  
 The undersigned agrees to execute all of the features of the Site Plan Approval No. 820170170, including Approval Conditions, Development Program, and Certified Site Plan.

Developer: TOLL MD VII LIMITED PARTNERSHIP JOHN HARRIS  
 Company Contact Person

Address: 7164 COLUMBIA GATEWAY DRIVE, SUITE 230 COLUMBIA MD 21046  
 Phone: 410-872-9105

Signature: *[Signature]*

NOTE: MINOR MODIFICATIONS TO THE LIMITS OF DISTURBANCE SHOWN ON THE SITE PLAN WITHIN THE PUBLIC RIGHT-OF-WAY FOR UTILITY CONNECTIONS MAY BE DONE DURING THE REVIEW OF THE RIGHT-OF-WAY PERMIT DRAWINGS BY THE DEPARTMENT OF PERMITTING SERVICES.

NOTE: ARCHITECTURAL FOOTPRINTS ARE SHOWN FOR ILLUSTRATIVE PURPOSES ONLY. FINAL ARCHITECTURES AND BUILDING HEIGHT SHALL BE DETERMINED AT BUILDING PERMIT.

NOTE: M-NOPPC STAFF MUST INSPECT ALL TREE-SAVE AREAS AND PROTECTION DEVICES BEFORE CLEARING AND GRADING.

NOTE: UTILITIES SHOWN ARE FOR INFORMATIONAL PURPOSES AND ARE SUBJECT TO CHANGE AT FINAL ENGINEERING.

**08-LL-820170170-031**  
**SITE PLAN #820170170**

REVISED:	DATE:	REVISED:	DATE:

**PROFESSIONAL CERTIFICATION**  
 I HEREBY CERTIFY THAT THESE DOCUMENTS WERE PREPARED OR APPROVED BY ME, AND THAT I AM A DULY LICENSED PROFESSIONAL ENGINEER UNDER THE LAWS OF THE STATE OF MARYLAND.

*[Signature]*  
 LICENSE NO. 01/19/2021  
 EXPIRATION DATE



**APPLICANT:**  
 TOLL MD VII LIMITED PARTNERSHIP  
 c/o TOLL BROS., INC.  
 7164 COLUMBIA GATEWAY DRIVE, SUITE 230  
 COLUMBIA, MARYLAND 21046  
 ATTN: MR. TOM MATEYA  
 PHONE: 410-872-9105  
 FAX: 410-872-9141

**MISS UTILITY NOTE**  
 INFORMATION CONCERNING EXISTING UNDERGROUND UTILITIES WAS OBTAINED FROM AVAILABLE RECORDS. THE CONTRACTOR MUST DETERMINE THE EXACT LOCATION AND ELEVATION OF ALL EXISTING UTILITIES AND UTILITY CROSSINGS BY DIGGING TEST PITS BY HAND, WELL IN ADVANCE OF THE START OF EXCAVATION. CONTACT "MISS UTILITY" AT 1-800-287-7777, 48 HOURS PRIOR TO THE START OF EXCAVATION. IF CLEARANCES ARE LESS THAN SHOWN ON THIS PLAN OR TWELVE (12) INCHES, WHICHEVER IS LESS, CONTACT THE ENGINEER AND THE UTILITY COMPANY BEFORE PROCEEDING WITH CONSTRUCTION. CLEARANCES LESS THAN NOTED MAY REQUIRE REVISIONS TO THIS PLAN.

**LIGHTING NOTES AND DETAILS**  
**ANALYN BETHESDA**  
 PARCEL N 495, PLAT 16552 L.34166 F.342  
 ELECTION DISTRICT NO. 7 BETHESDA, MONTGOMERY COUNTY, MARYLAND  
 WSSC MAP 212 NW 07, GRID B4-6 & C4-6  
 TAX MAP GP 342, GRID GP 42

DATE:	DESIGN:	SCALE:	JOB NO.:	SHEET NO.:
SEPTEMBER 2018	DRAWN:	N/A	3891	53 OF 62