



**LIST OF AMENDMENT ITEMS:**

1. RE-DESIGNED AREA I.C, LOCATED AT CLOVERLEAF CENTER SUBDIVISION LOTS 2,3, & 4, BLOCK A - FOR NEWLY PROPOSED BUILDINGS D, E, G, & H AND FUTURE C1/C2 PAD SITE.
2. ADDED NEW SHEET PER AMENDMENT
3. NO SHEET CHANGE
4. REVISED DEVELOPMENT PROGRAM AND BUILDING USES.
5. REVISED DEVELOPMENT DATA TABLE AND /OR NOTES
6. RE-SUBDIVISION OF LOTS.
7. REVISED ARCHITECTURE.
8. REVISED LANDSCAPE/LIGHTING LAYOUT AND ASSOCIATED PLANTING SCHEDULES.
9. REVISED UTILITY / WATER & SEWER LAYOUT CONNECTION FOR EACH PROPOSED BUILDING.
10. REVISED SITE PLAN SHEET NUMBERS TO ACCOUNT FOR NEW SHEETS ADDED PER AMENDMENT.
11. REVISED SHEET MATCH LINES PER REVISED LAYOUT.
12. REVISED AMENITY AND PROGRAMMED SPACES AROUND NEW PROPOSED BUILDINGS.
13. REVISED DEVELOPMENT PHASING.
- △ ADD / REMOVED DETAILS PER PROPOSED AMENDMENT.

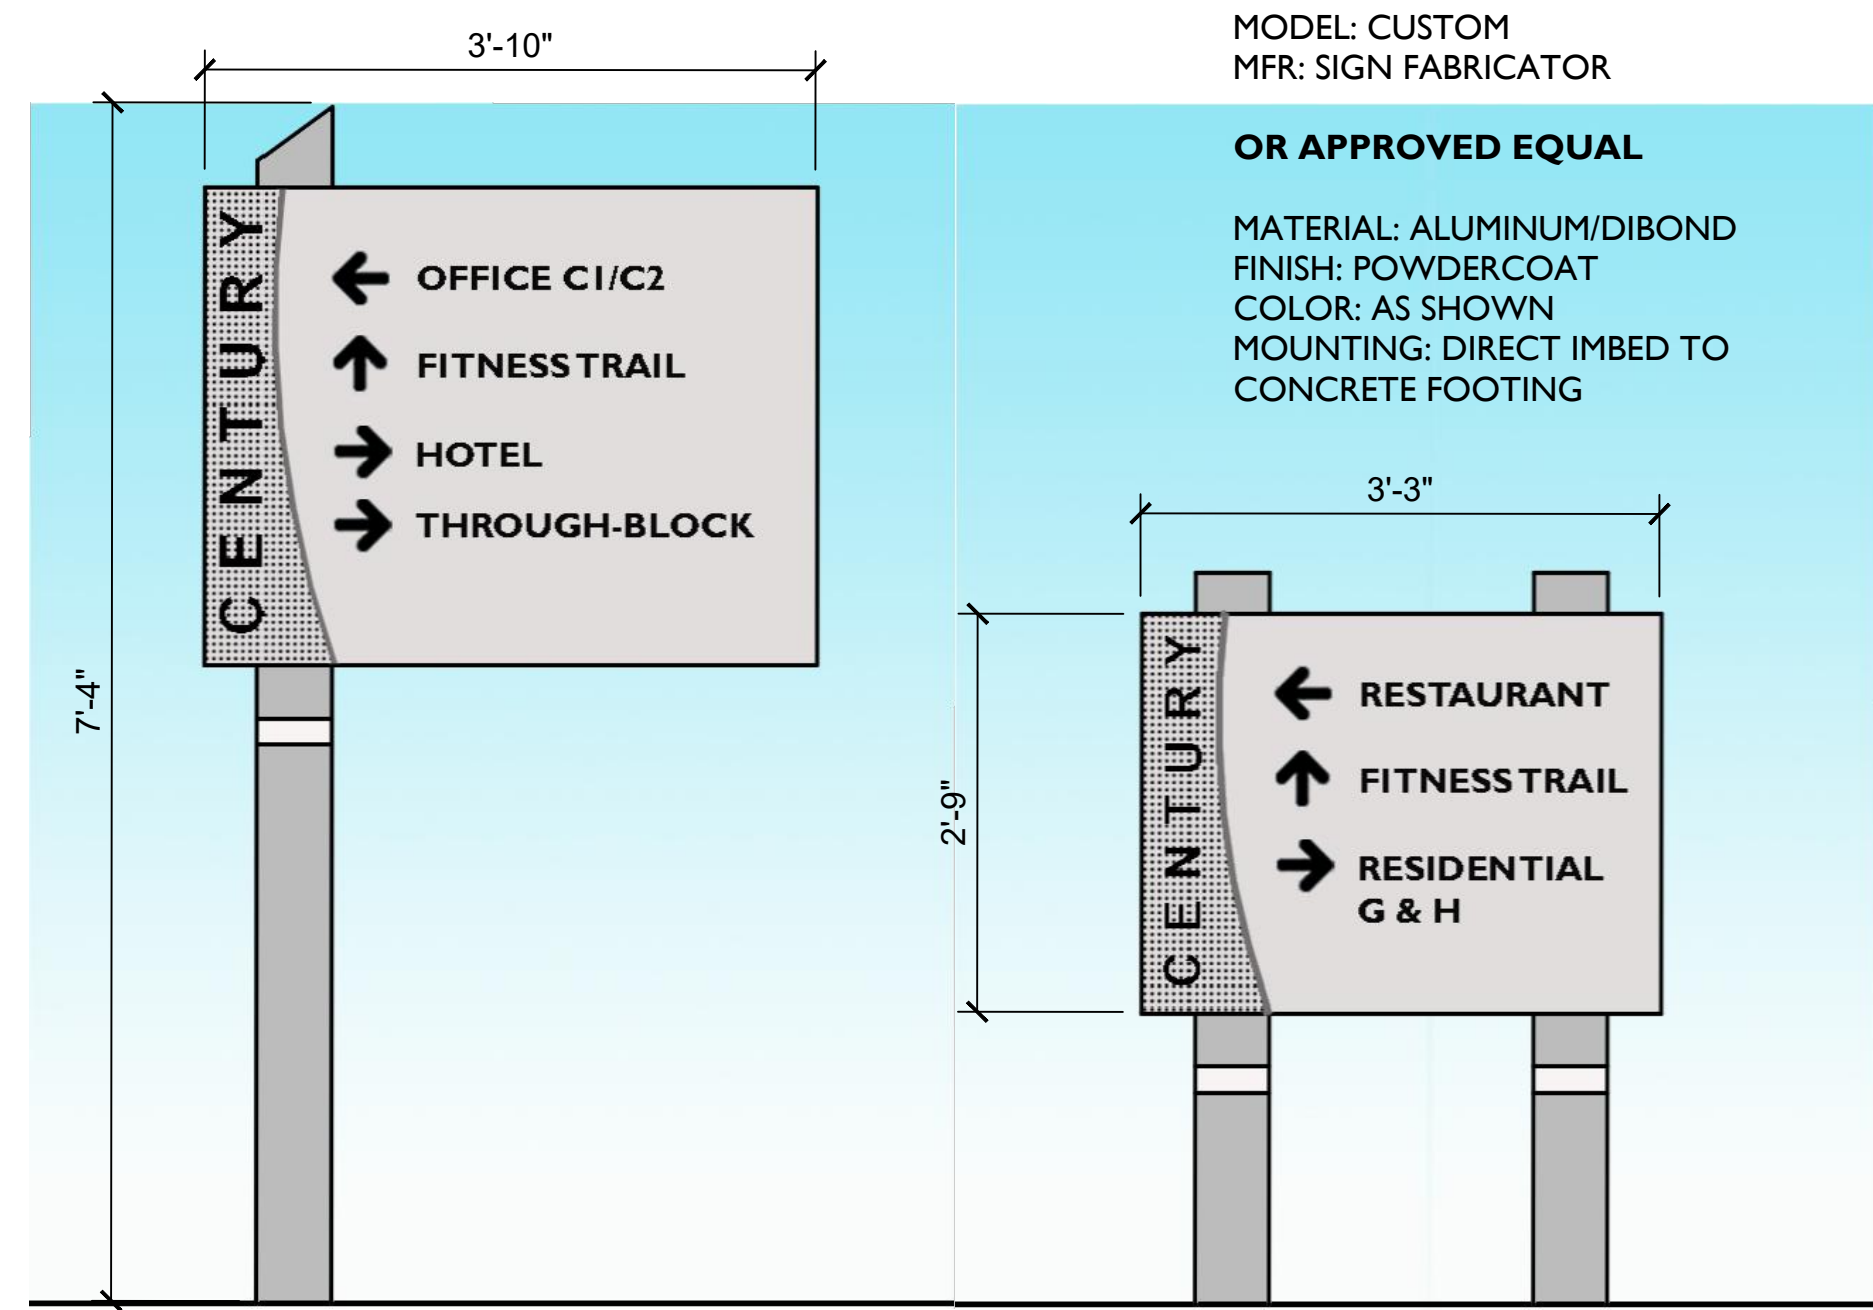


**8 DIRECTIONAL SIGN**  
NTS

MODEL: CUSTOM  
MFR: SIGN FABRICATOR  
**OR APPROVED EQUAL**  
MATERIAL: ALUMINUM/DIBOND  
FINISH: POWDERCOAT  
COLOR: AS SHOWN  
MOUNTING: DIRECT IMBED TO CONCRETE FOOTING

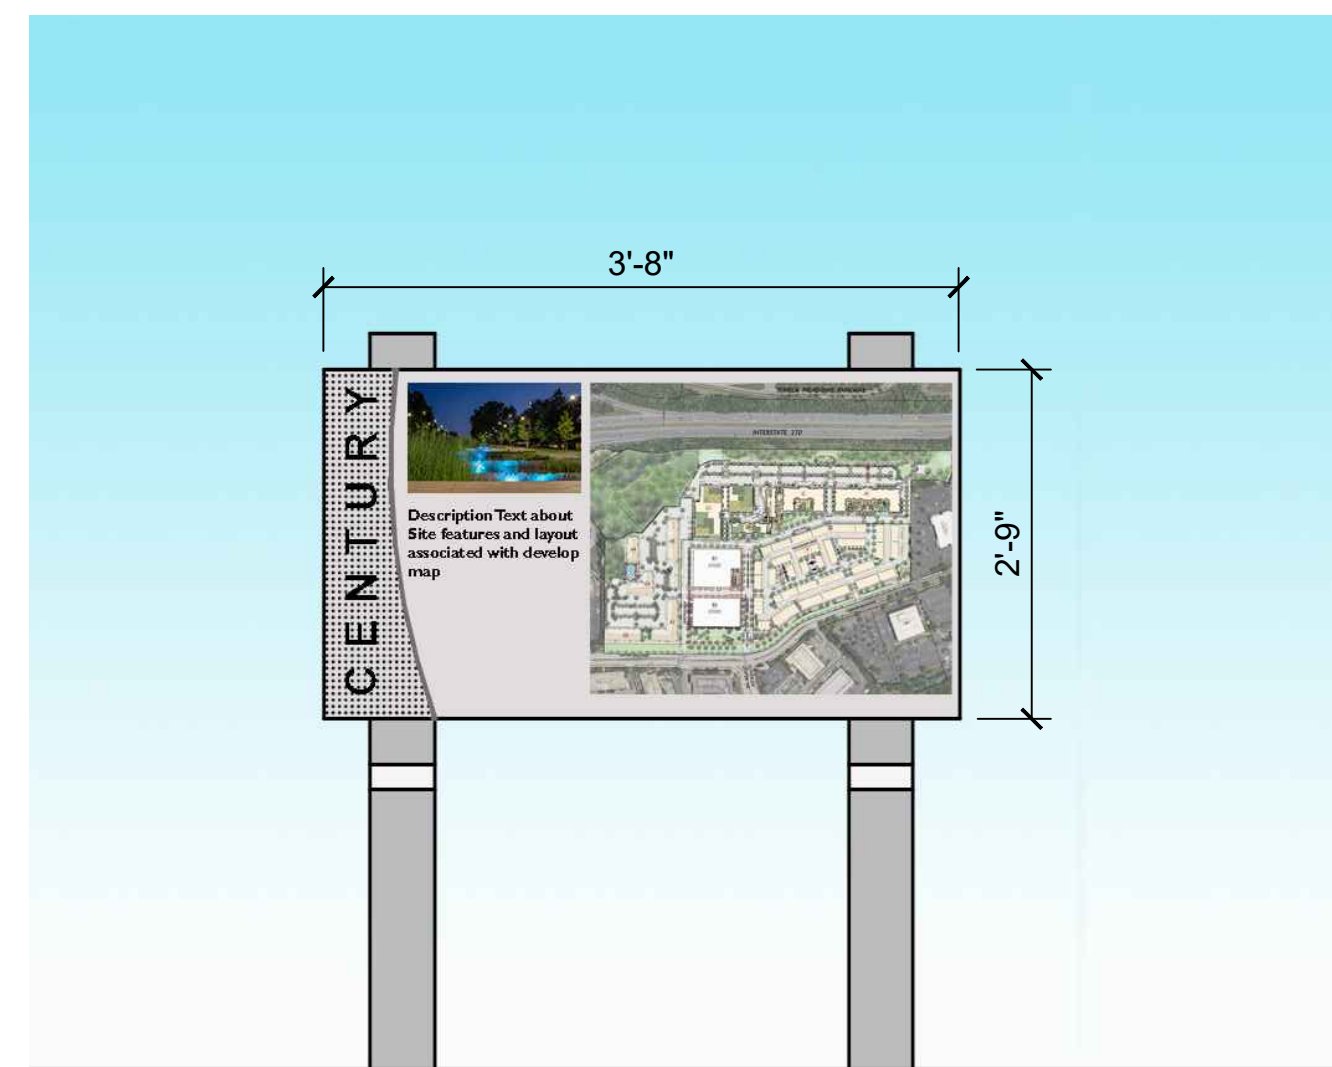

**9 INFORMATIONAL SIGN**  
NTS

MODEL: CUSTOM  
MFR: SIGN FABRICATOR  
**OR APPROVED EQUAL**  
MATERIAL: ALUMINUM/DIBOND  
FINISH: POWDERCOAT  
COLOR: AS SHOWN  
MOUNTING: DIRECT IMBED TO CONCRETE FOOTING

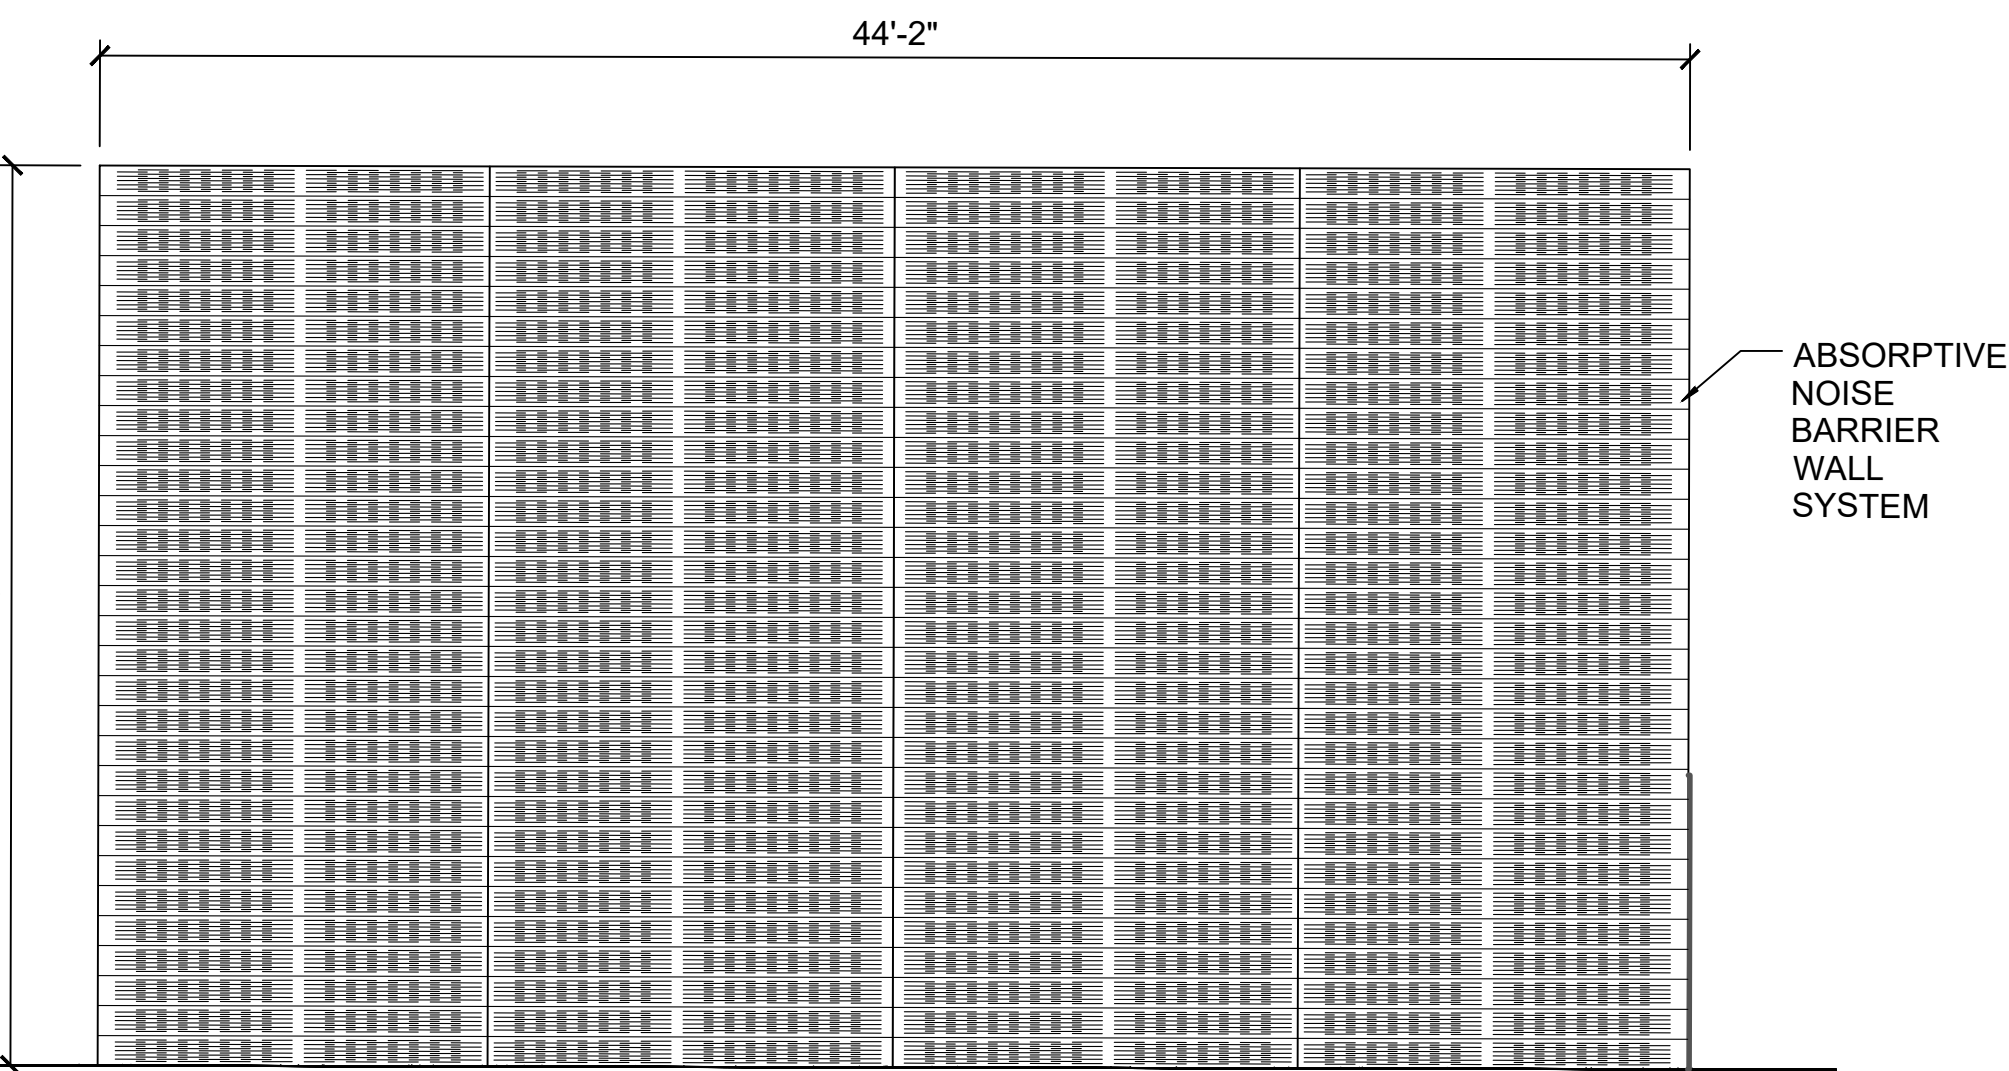


**3B NOISE FENCE**  
3/16" = 1'-0"




MODEL: PET STATION #1010  
MFR: DOGI-POT  
**OR APPROVED EQUAL**  
SIZE: 2'X2'X8" POST; 10 GAL. RECEPTACLE  
MATERIAL: ALUMINUM/POLY  
FINISH: EXTERIOR GRADE PAINT  
COLOR: FOREST GREEN  
MOUNTING: DIRECT IMBED TO CONCRETE FOOTING

**4 PET STATION**  
NTS

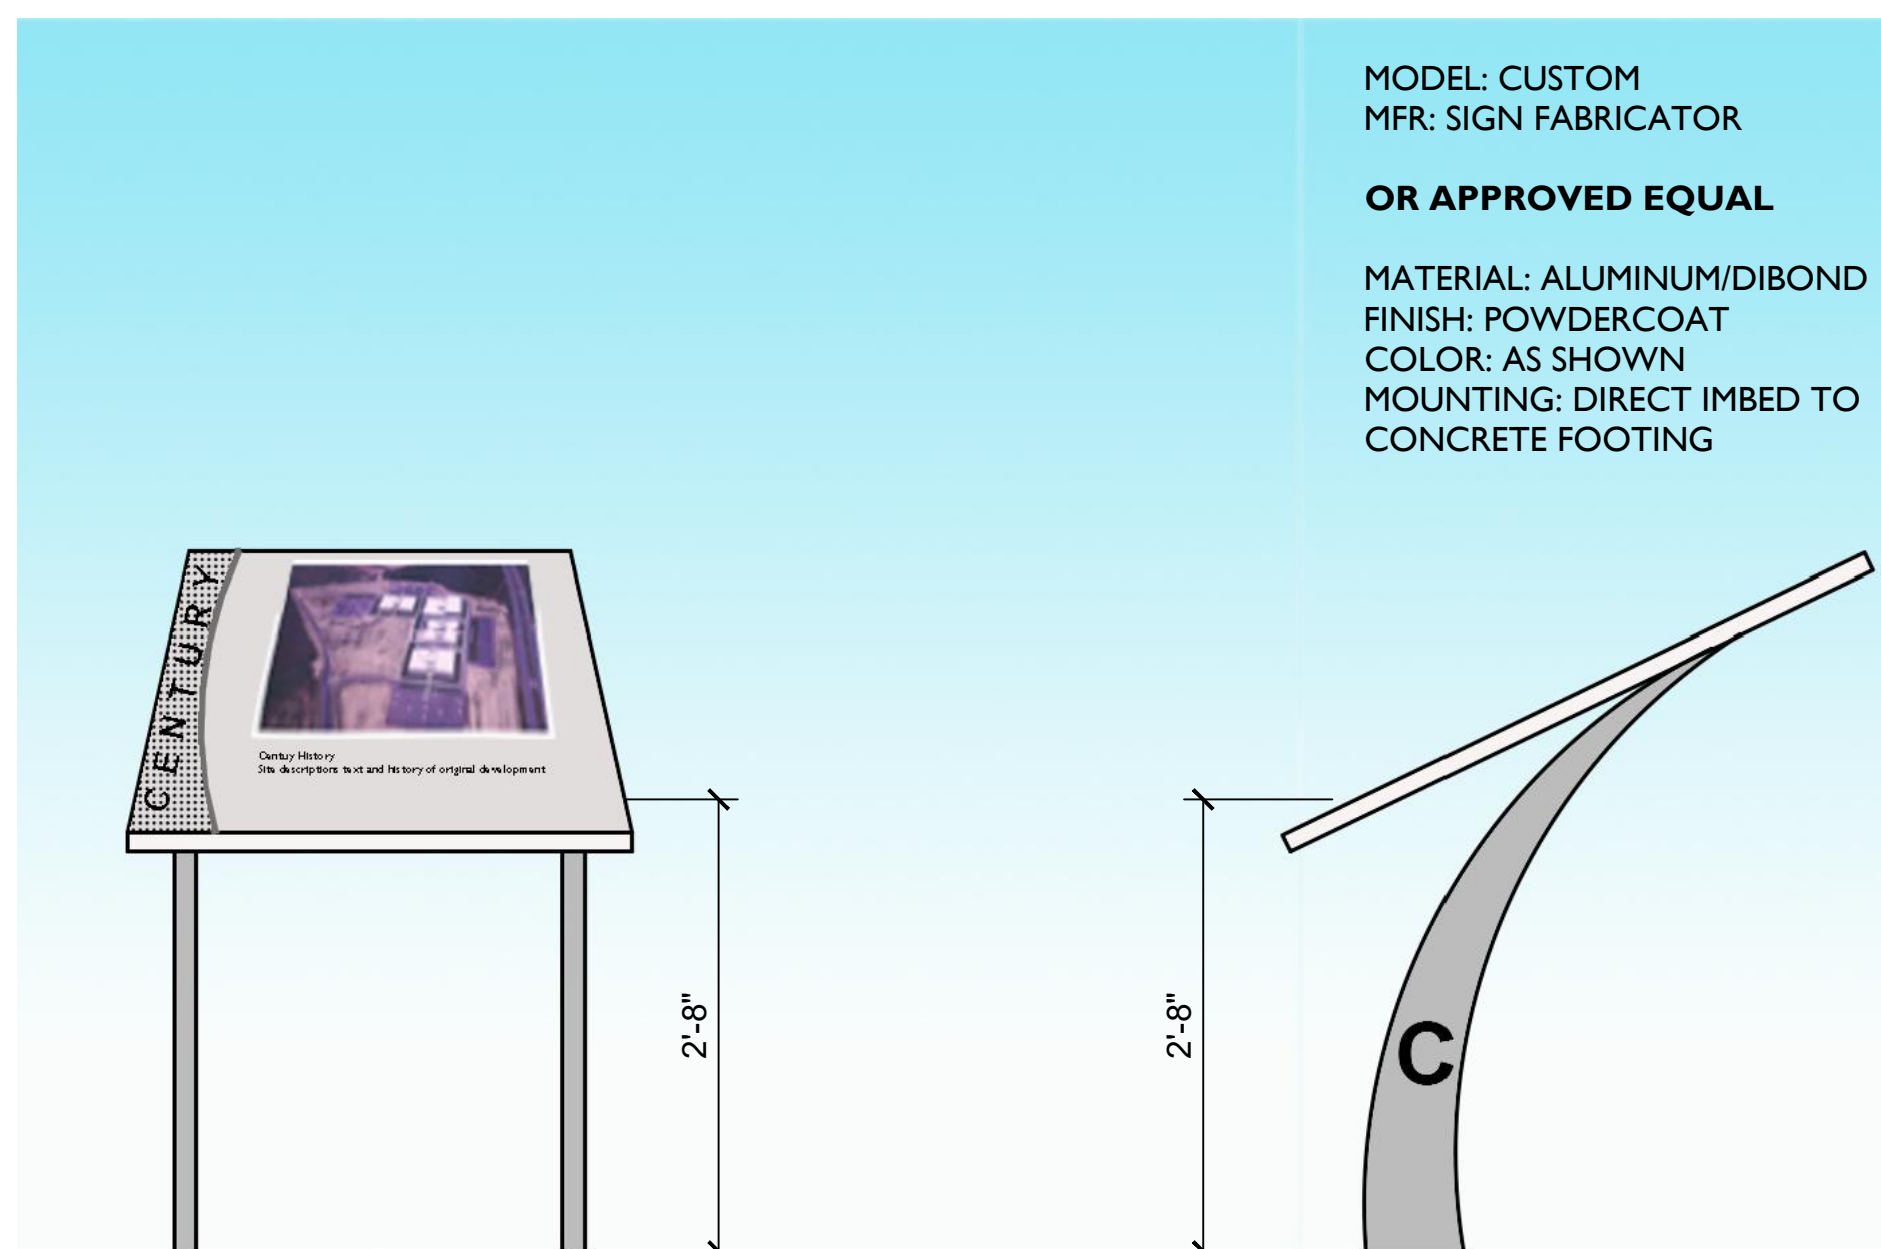


**5 INTERPRETIVE SIGN**  
NTS

MODEL: CUSTOM  
MFR: SIGN FABRICATOR  
**OR APPROVED EQUAL**  
MATERIAL: ALUMINUM/DIBOND  
FINISH: POWDERCOAT  
COLOR: AS SHOWN  
MOUNTING: DIRECT IMBED TO CONCRETE FOOTING

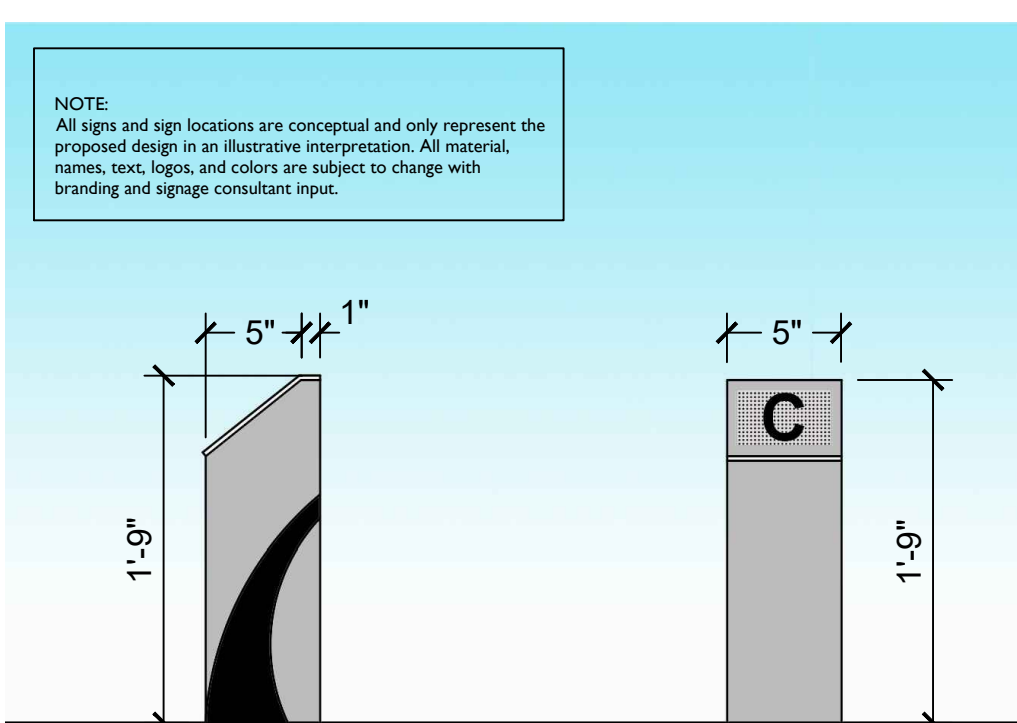


MODEL: CUSTOM  
MFR: SIGN FABRICATOR  
**OR APPROVED EQUAL**  
MATERIAL: COMPOSITE LUMBAR  
FINISH: POWDERCOAT  
COLOR: AS SHOWN  
MOUNTING: DIRECT IMBED TO CONCRETE FOOTING


**6 TRAIL MARKER**  
NTS

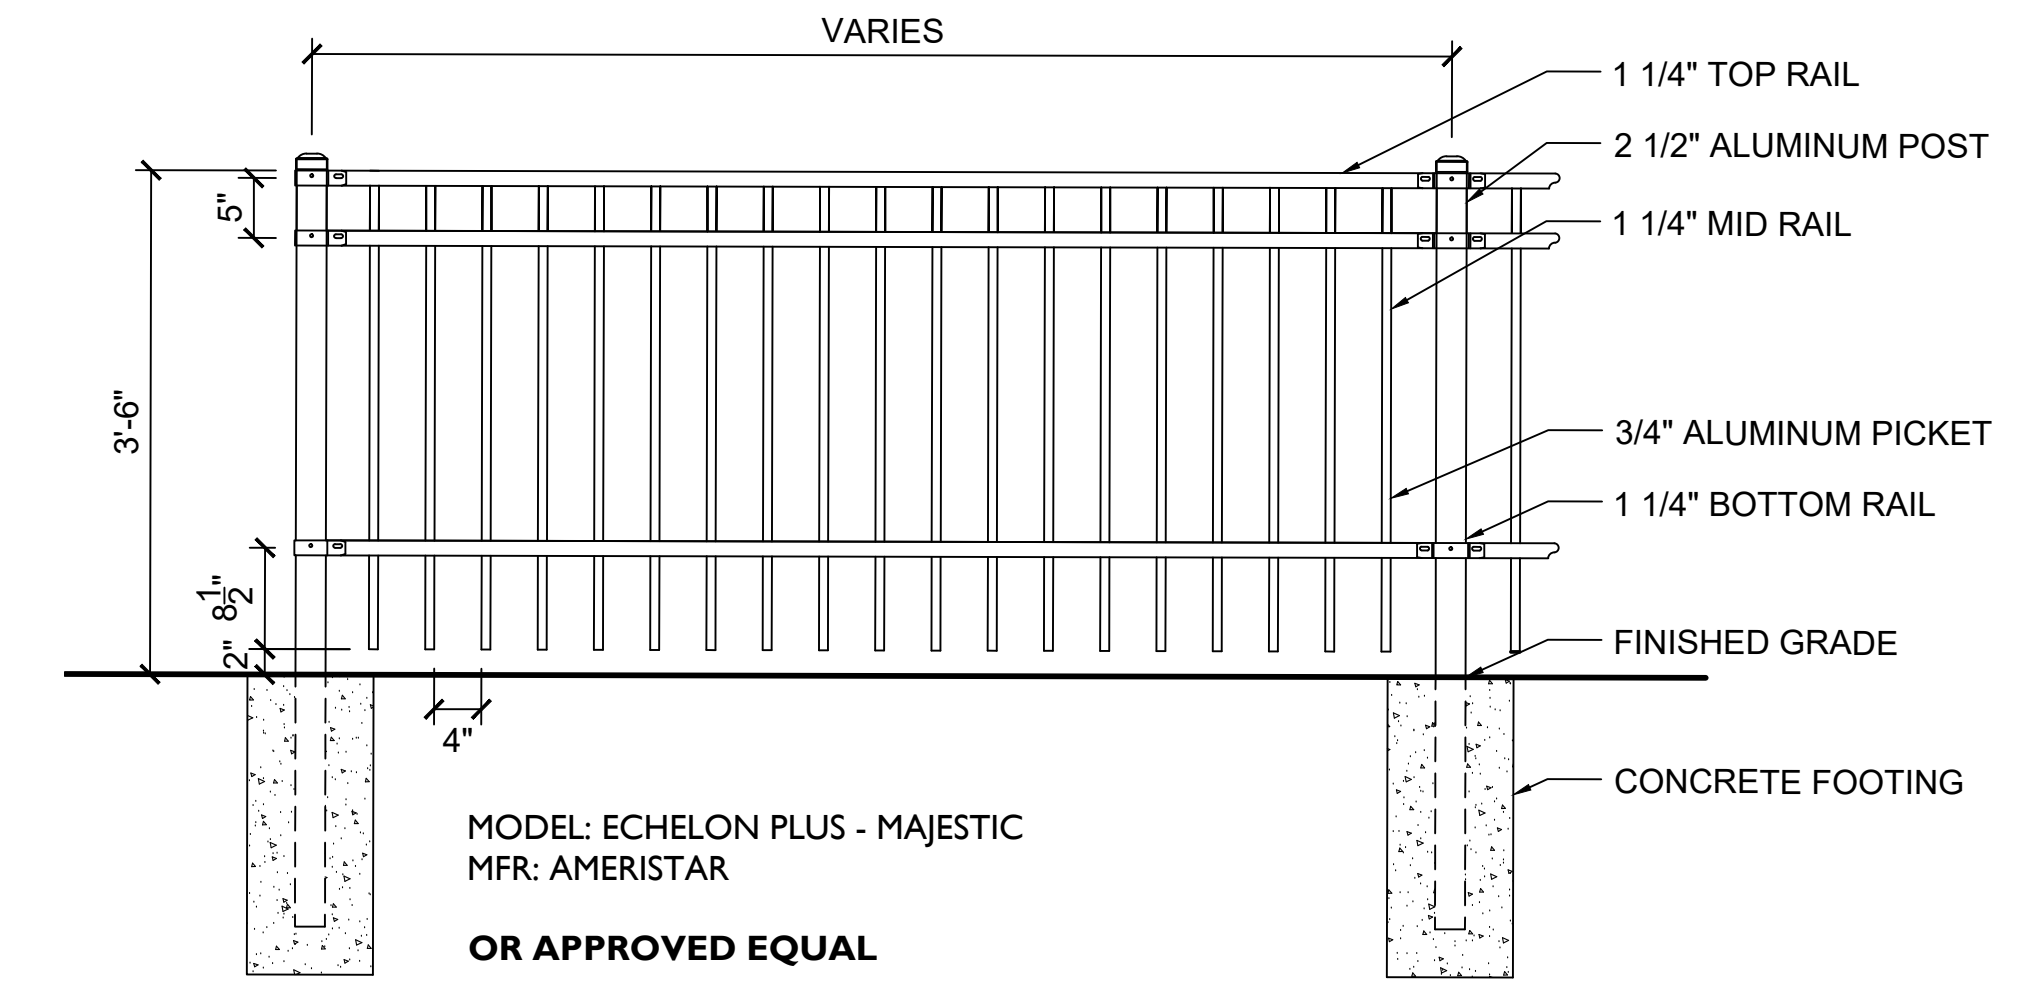

**1 FENCE TYPE I**  
3/4"=1'-0"

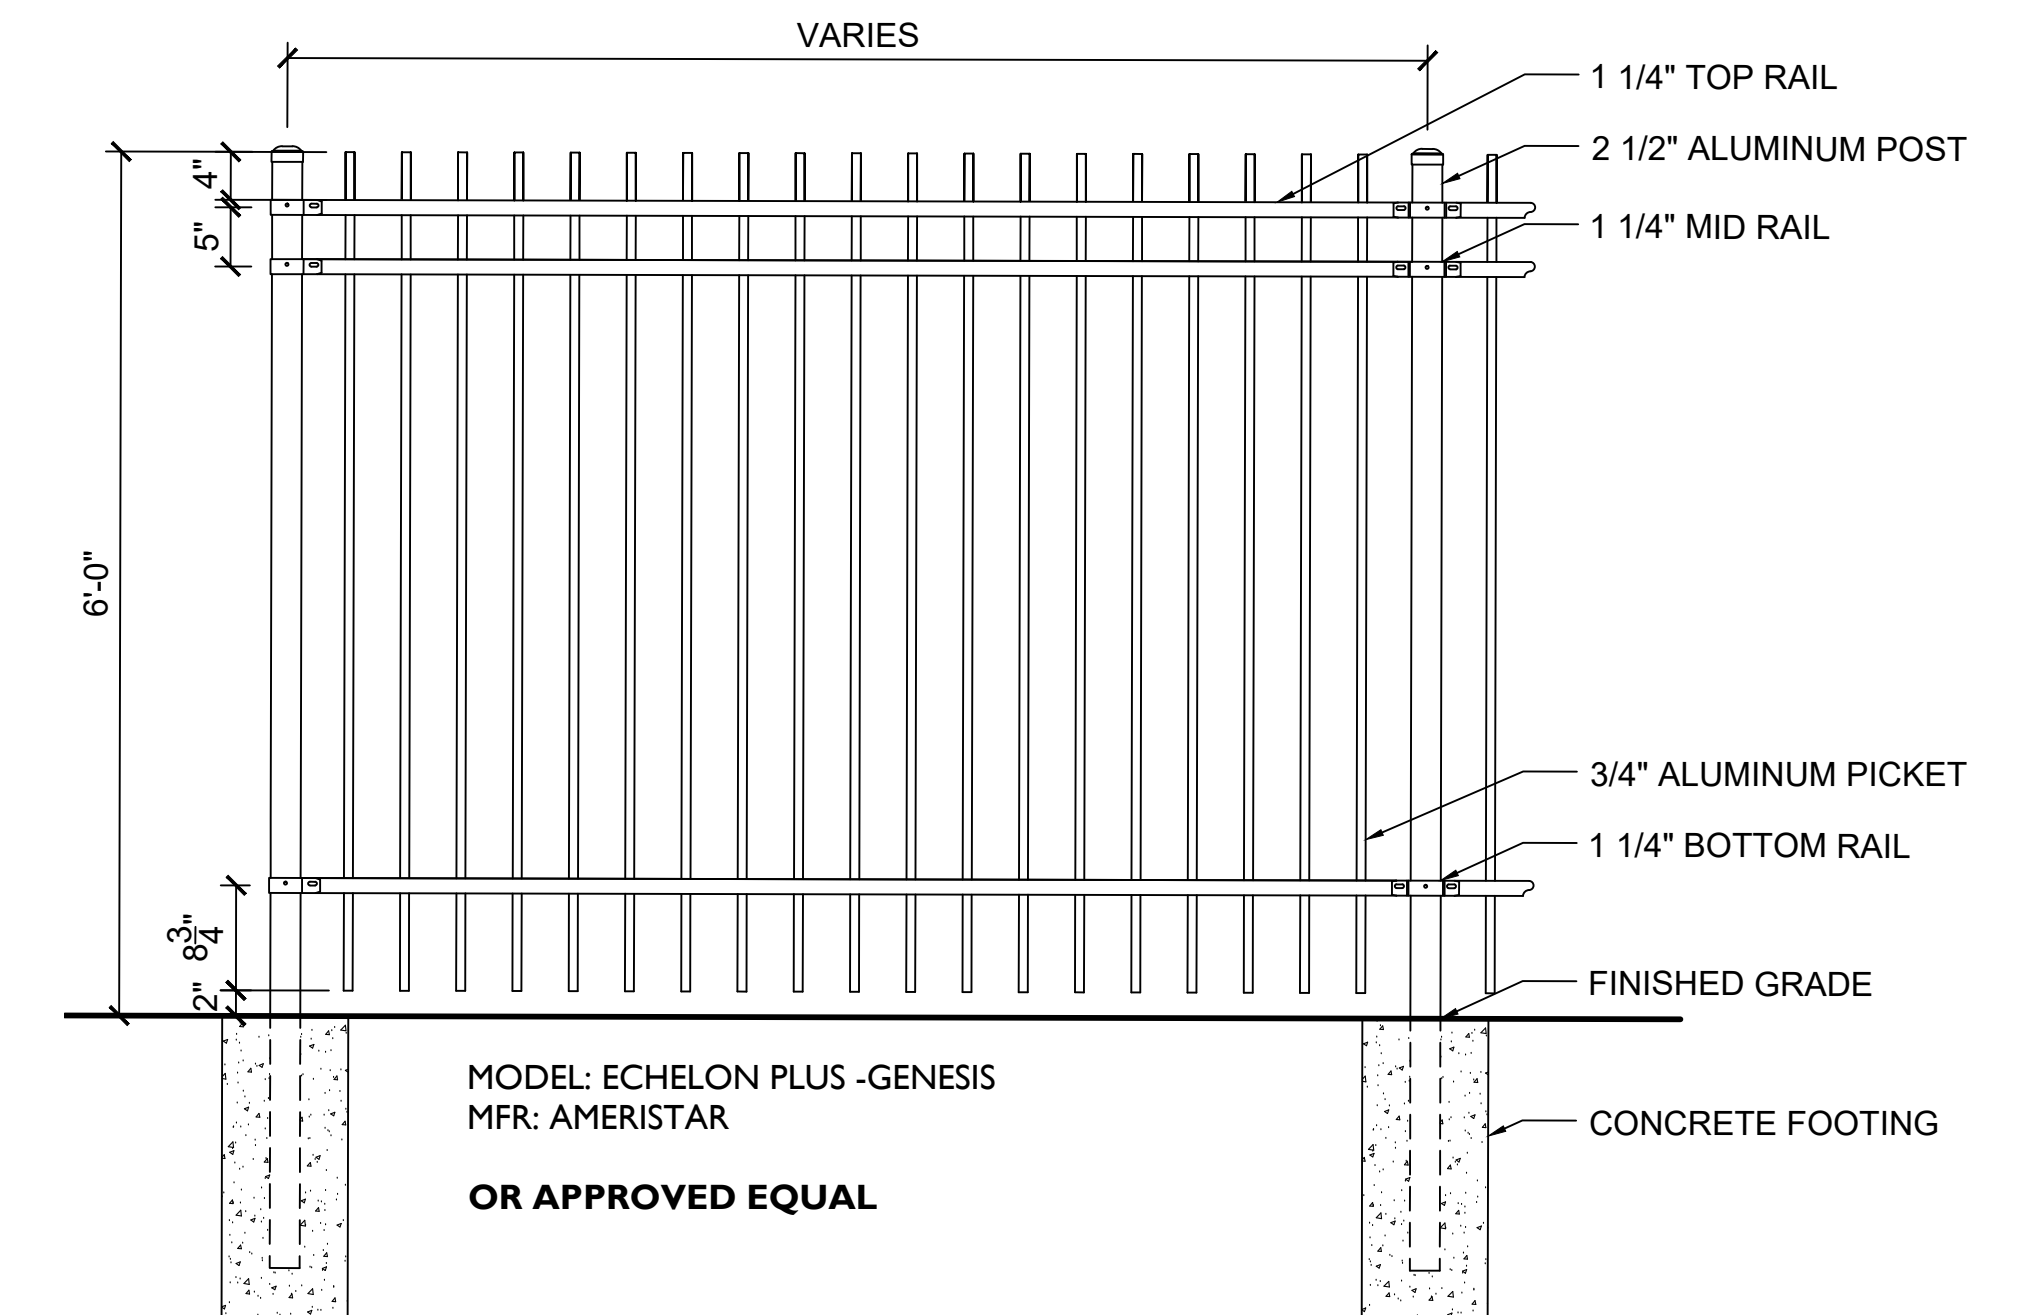

**2 FENCE TYPE II**  
3/4"=1'-0"

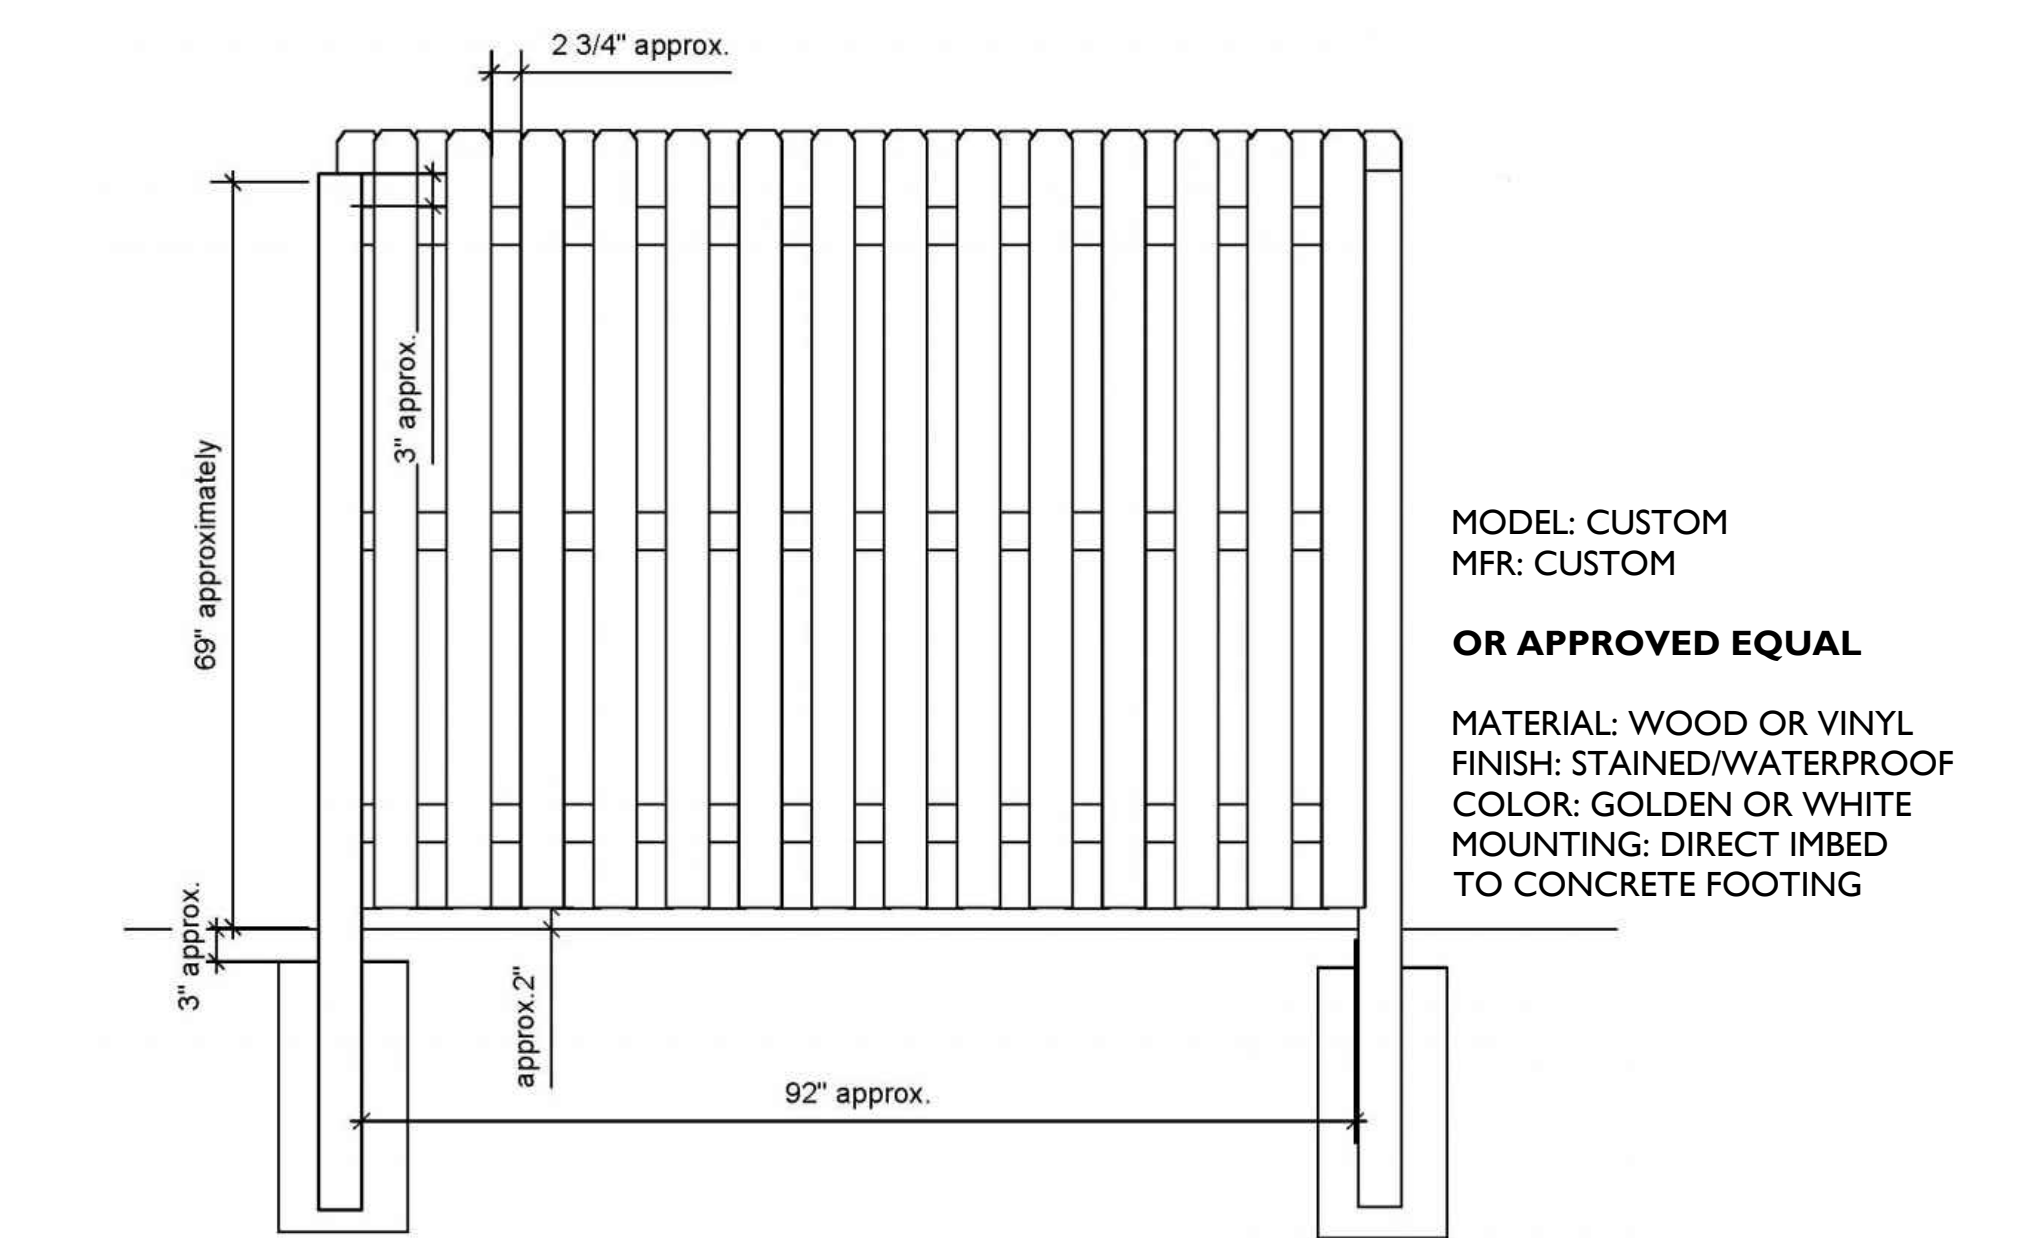

**3A FENCE TYPE III**  
NTS

**Developer's Certificate**  
The Undersigned agrees to execute all the features of the Site Plan Approval No. 20230517 including Approval Conditions, Development Program, and Certified Site Plan.

Developer: Shanti Development Company  
Pradip Ghosh, Contact Person  
Address: 4495 Montgomery Road, Ellicott City, MD 21043  
Phone: (443) 802-9077  
Signature: Pradip Ghosh



ISSUE DATE	DESCRIPTION
2021.10.29	M-NCPPC - Initial Submission
2021.11.30	M-NCPPC - In-Take Submission
2022.04.14	M-NCPPC - Post DRC Submission
2023.05.31	M-NCPPC - 2nd Post DRC Submission

REVISIONS NO.	DATE	DESCRIPTION