




Project: Century Center Co.,
Location: Raleigh, NC 27601
Site No.: 820030077F
Site Area: 162.54 AC
Prepared For: Radian Consulting, Inc.
Date: 09/24/2017
Prepared By: L. J. Gentry
Project No.: 820030077F
Scale: As Shown
Drawn: L. J. Gentry
Checked: L. J. Gentry
Approved: L. J. Gentry
Title: L. J. Gentry
Project: Century Center Co.,
Location: Raleigh, NC 27601
Site No.: 820030077F
Prepared For: Radian Consulting, Inc.
Date: 09/24/2017
Prepared By: L. J. Gentry
Project No.: 820030077F
Scale: As Shown
Drawn: L. J. Gentry
Checked: L. J. Gentry
Approved: L. J. Gentry
Title: L. J. Gentry

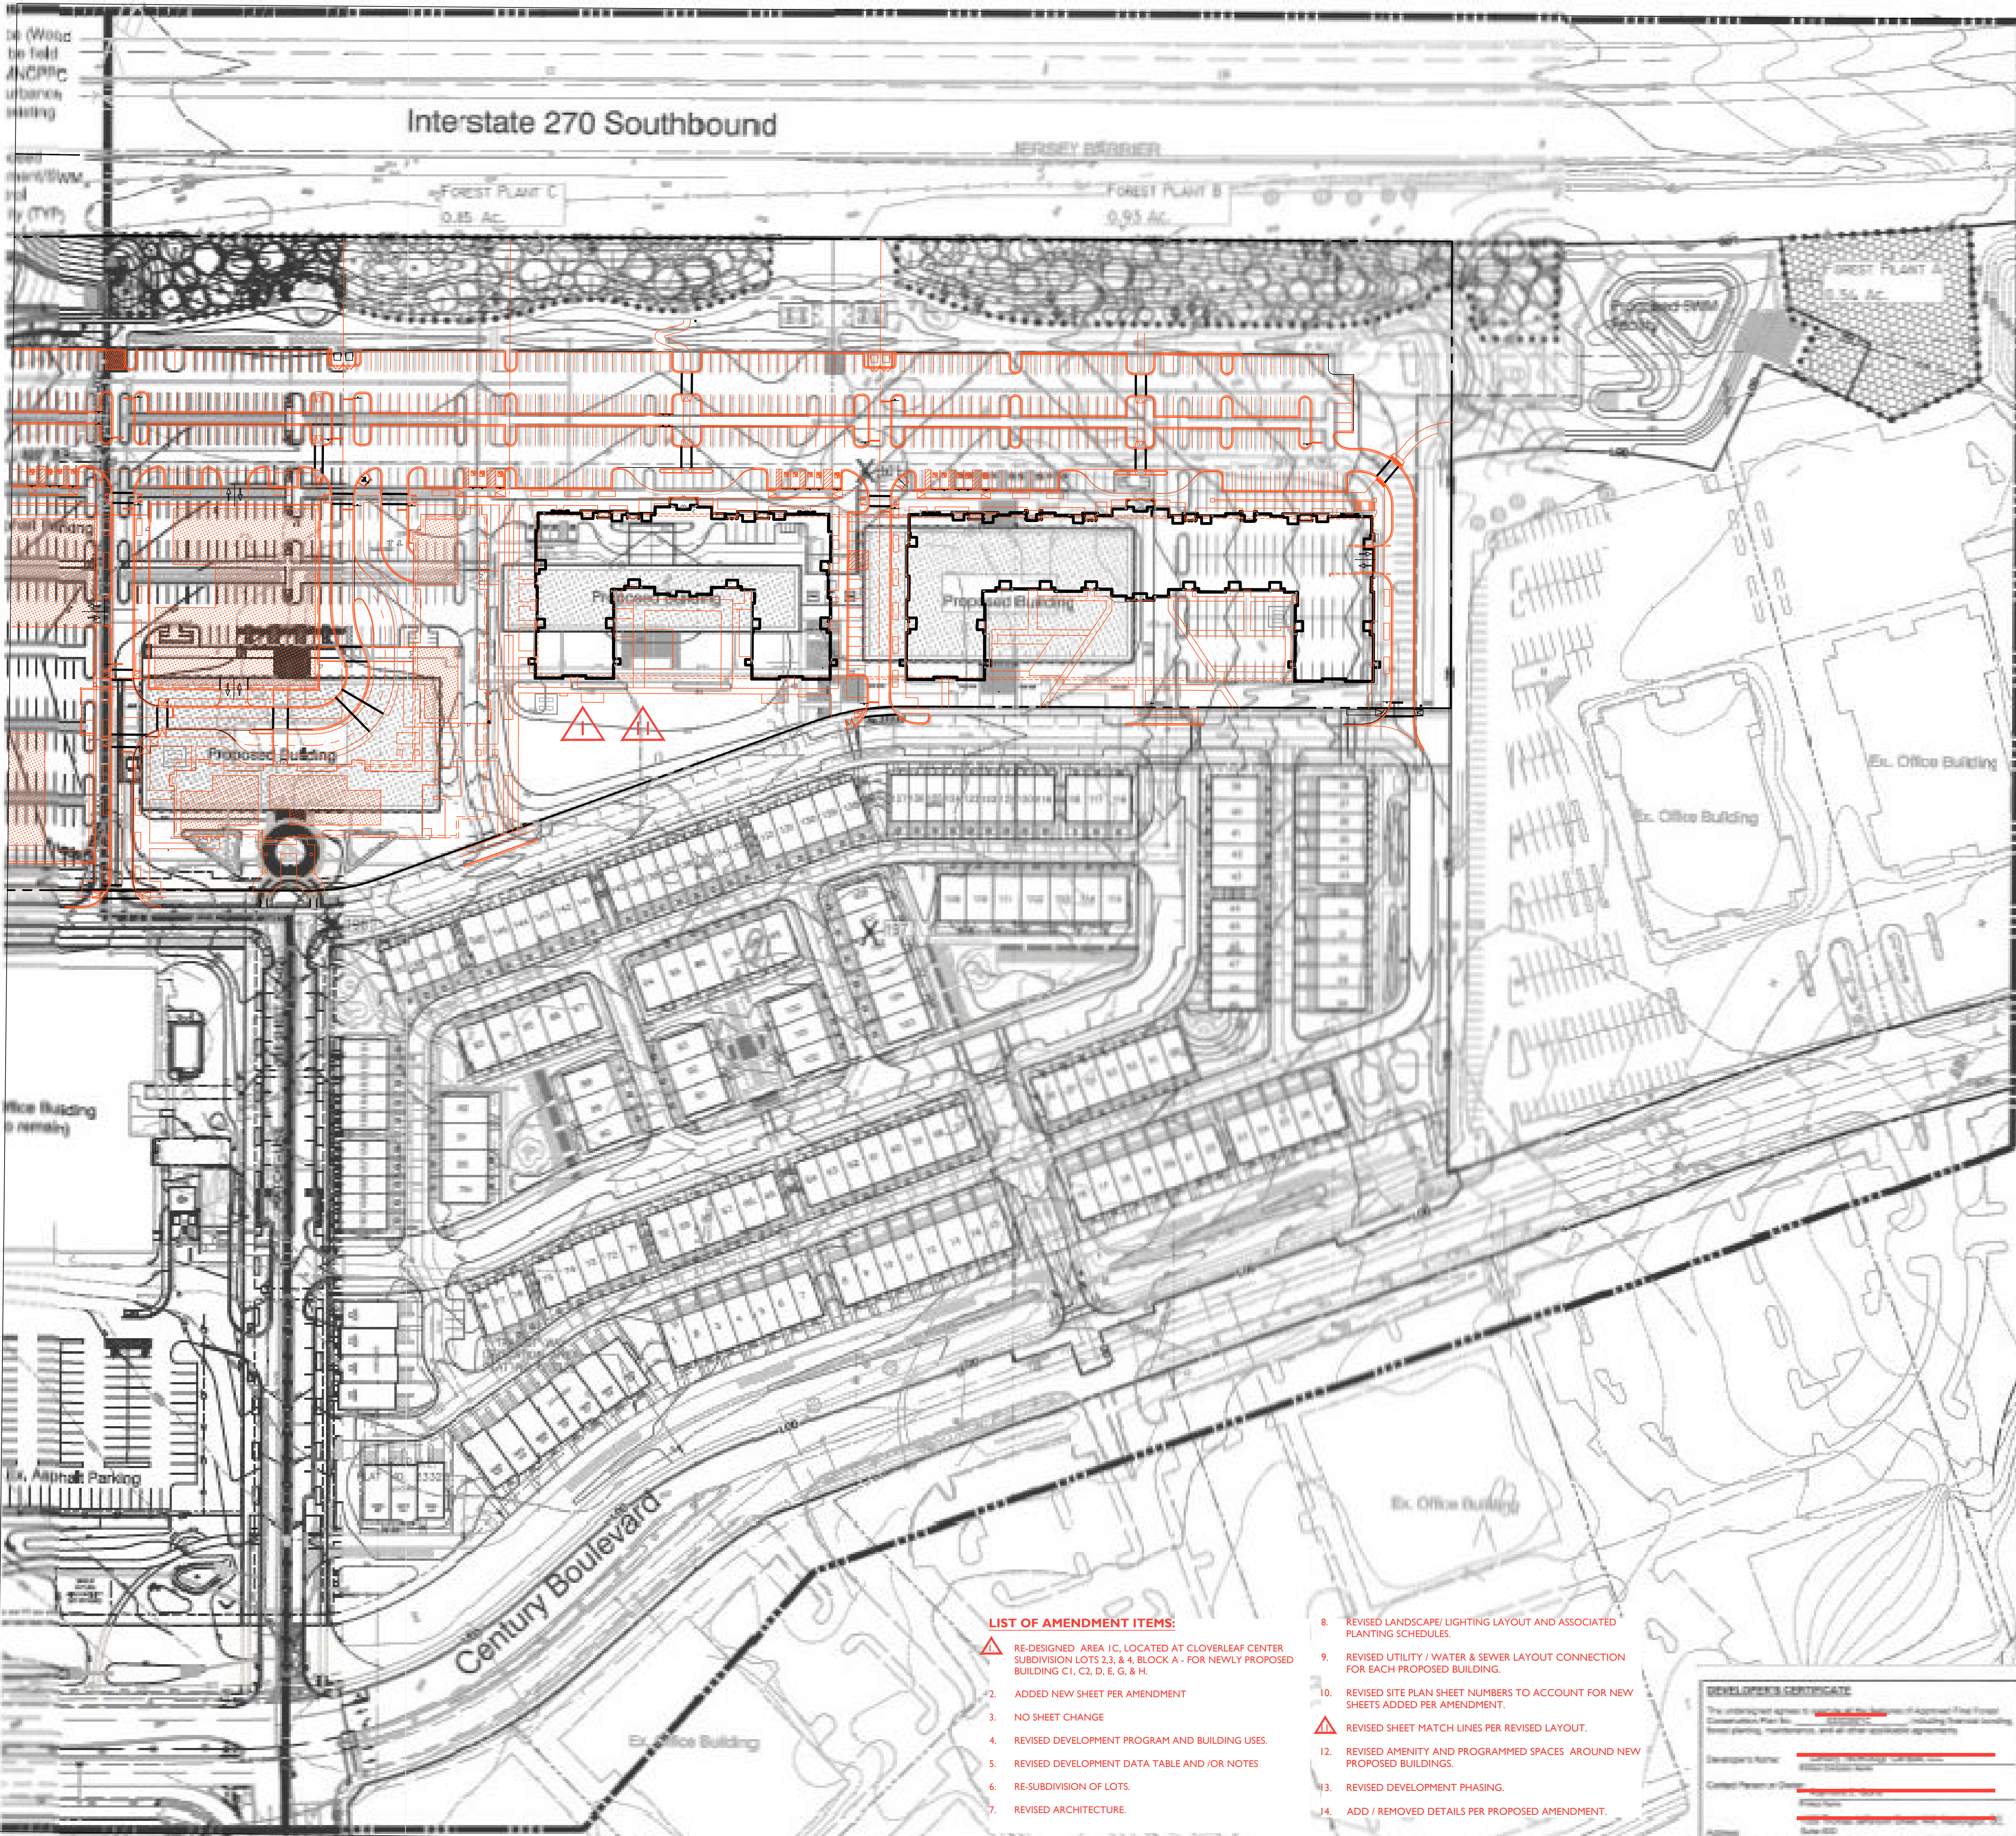

Legend	Description
	Proposed Building
	Existing Building
	Proposed Parking
	Existing Parking
	Utility Line
	Boundary
	Tree
	Stream
	Road
	Contour
	Survey Point
	Easement
	Other

THE OFFICE OF COURTESY CALL
 1-800-368-7777
 24 Hours a Day, 7 Days a Week
 All Plans to be shown at any Work in this State

- LIST OF AMENDMENT ITEMS:**
- RE-DESIGNED AREA 1C, LOCATED AT CLOVERLEAF CENTER SUBDIVISION LOTS 2, 3, & 4, BLOCK A - FOR NEWLY PROPOSED BUILDING C1, C2, D, E, G, & H.
 - ADDED NEW SHEET PER AMENDMENT
 - NO SHEET CHANGE
 - REVISED DEVELOPMENT PROGRAM AND BUILDING USES.
 - REVISED DEVELOPMENT DATA TABLE AND/OR NOTES
 - RE-SUBDIVISION OF LOTS.
 - REVISED ARCHITECTURE.
 - REVISED LANDSCAPE/ LIGHTING LAYOUT AND ASSOCIATED PLANTING SCHEDULES.
 - REVISED UTILITY / WATER & SEWER LAYOUT CONNECTION FOR EACH PROPOSED BUILDING.
 - REVISED SITE PLAN SHEET NUMBERS TO ACCOUNT FOR NEW SHEETS ADDED PER AMENDMENT.
 - REVISED SHEET MATCH LINES PER REVISED LAYOUT.
 - REVISED AMENITY AND PROGRAMMED SPACES AROUND NEW PROPOSED BUILDINGS.
 - REVISED DEVELOPMENT PHASING.
 - ADD / REMOVED DETAILS PER PROPOSED AMENDMENT.

DEVELOPER'S CERTIFICATE

The undersigned hereby certifies that the information provided in this plan is true and correct to the best of their knowledge and belief, and that they are not aware of any false or misleading information being provided.

Developer's Name: _____
 Certified Person or Other: _____
 Address: _____
 Date: _____
 Signature: _____

October 2017

Forest Conservation Plan

RFCP-03

CENTURY
 Site Plan Amendment
 # 820030077F
 Cloverleaf Center - Parcel AA
 Election District (No. 2) Clarendon / Montgomery County, Maryland