

A. MORTON THOMAS AND ASSOCIATES, INC.
CONSULTING ENGINEERS
800 KING FARM BOULEVARD, 4TH FLOOR
ROCKVILLE, MD 20850
PHONE (301) 881-2545 | FAX (301) 881-0814
EMAIL: AMT1@AMTENGINEERING.COM

CONSULTANTS

SANDY SPRING MISSING MIDDLE PILOT PROJECT

17901 SKYMEADOW WAY
SANDY SPRING, MD 20860

PLAN # 820220090

OWNER

HOUSING OPPORTUNITIES COMMISSION
10400 DETRICK AVENUE
KENSINGTON, MD 20895
CONTACT: JAY SHEPHERD, (240) 627-9437

MARK	DATE	DESCRIPTION


PROJECT NO:	20-0166.002
SCALE:	AS SHOWN
DESIGNED BY:	ABS
DRAWN BY:	ASC
CHECKED BY:	ABS

SHEET TITLE


ROADWAY SECTIONS

CS-110


SHEET VALUE OF ---

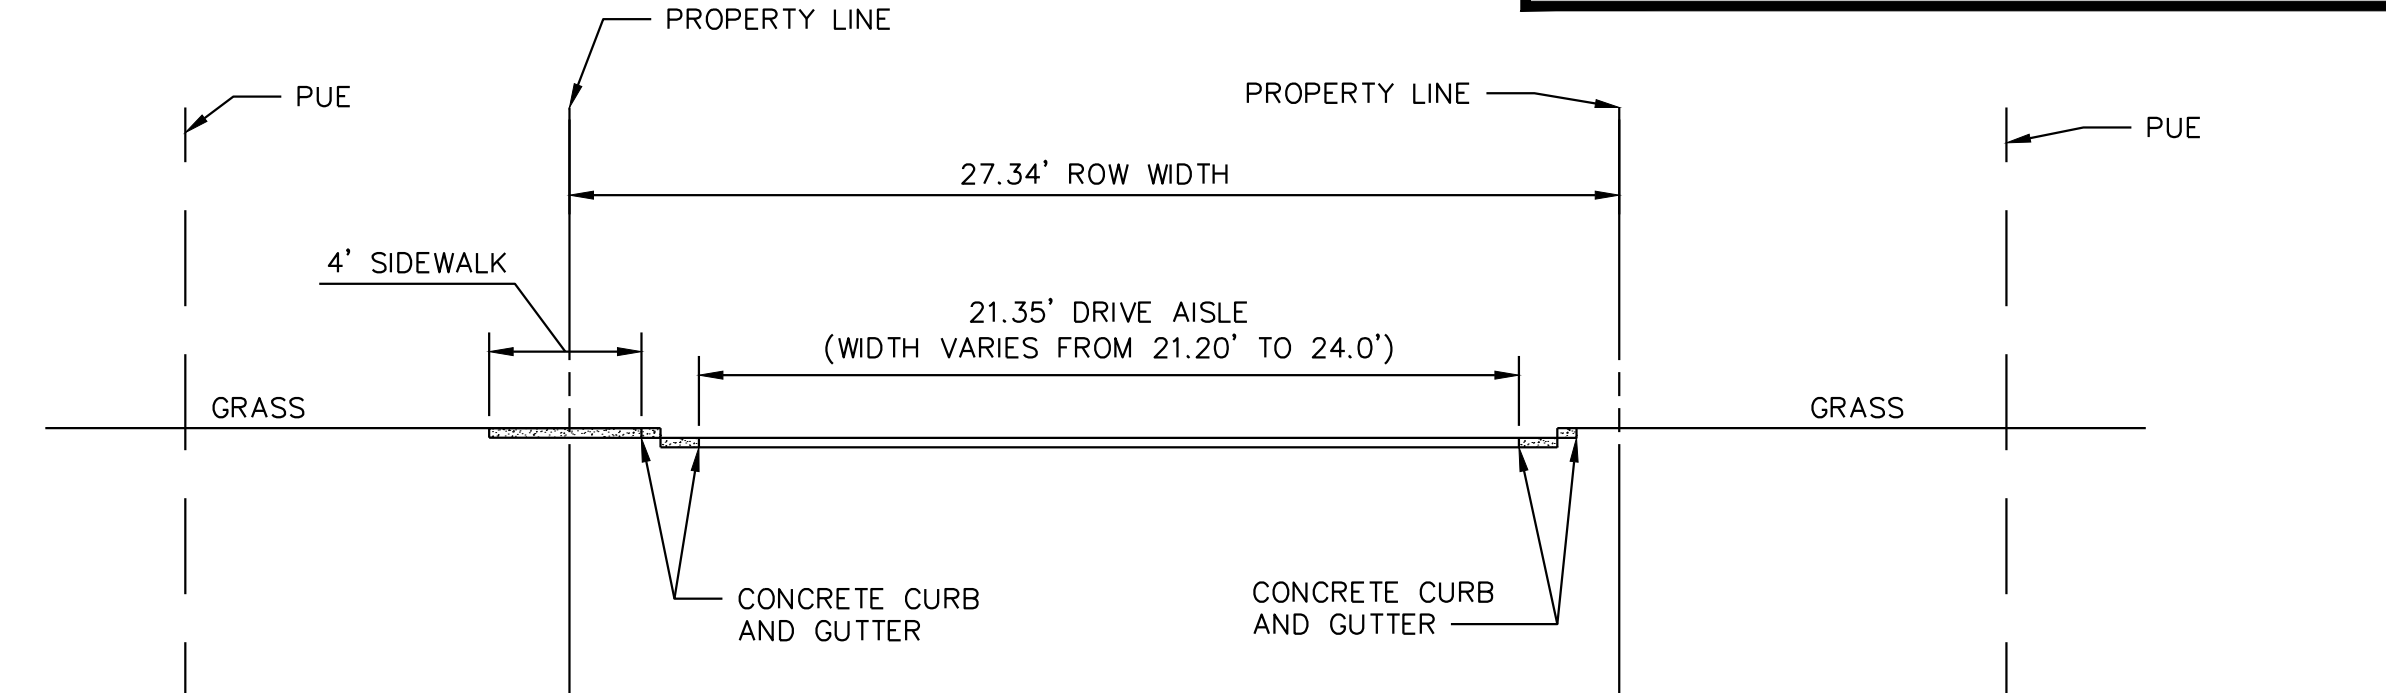

**SECTION A-A
BRANCHWOOD LANE**
SCALE 1"=5'

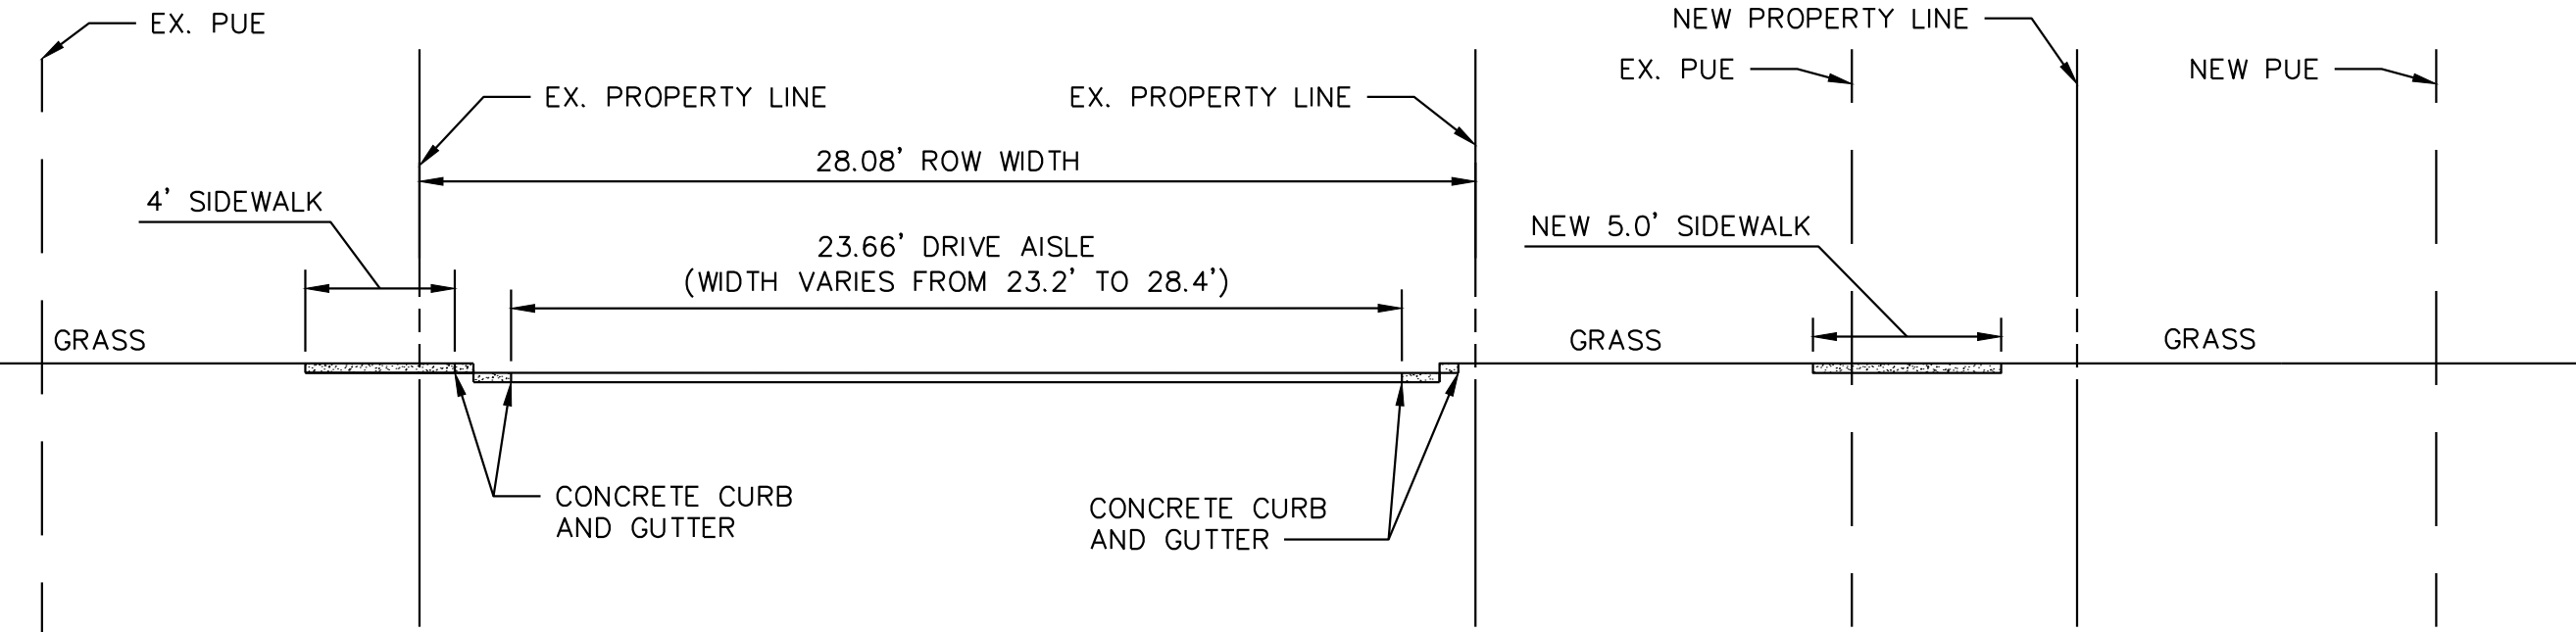

**SECTION B-B
SKYMEADOW WAY**
SCALE 1"=5'

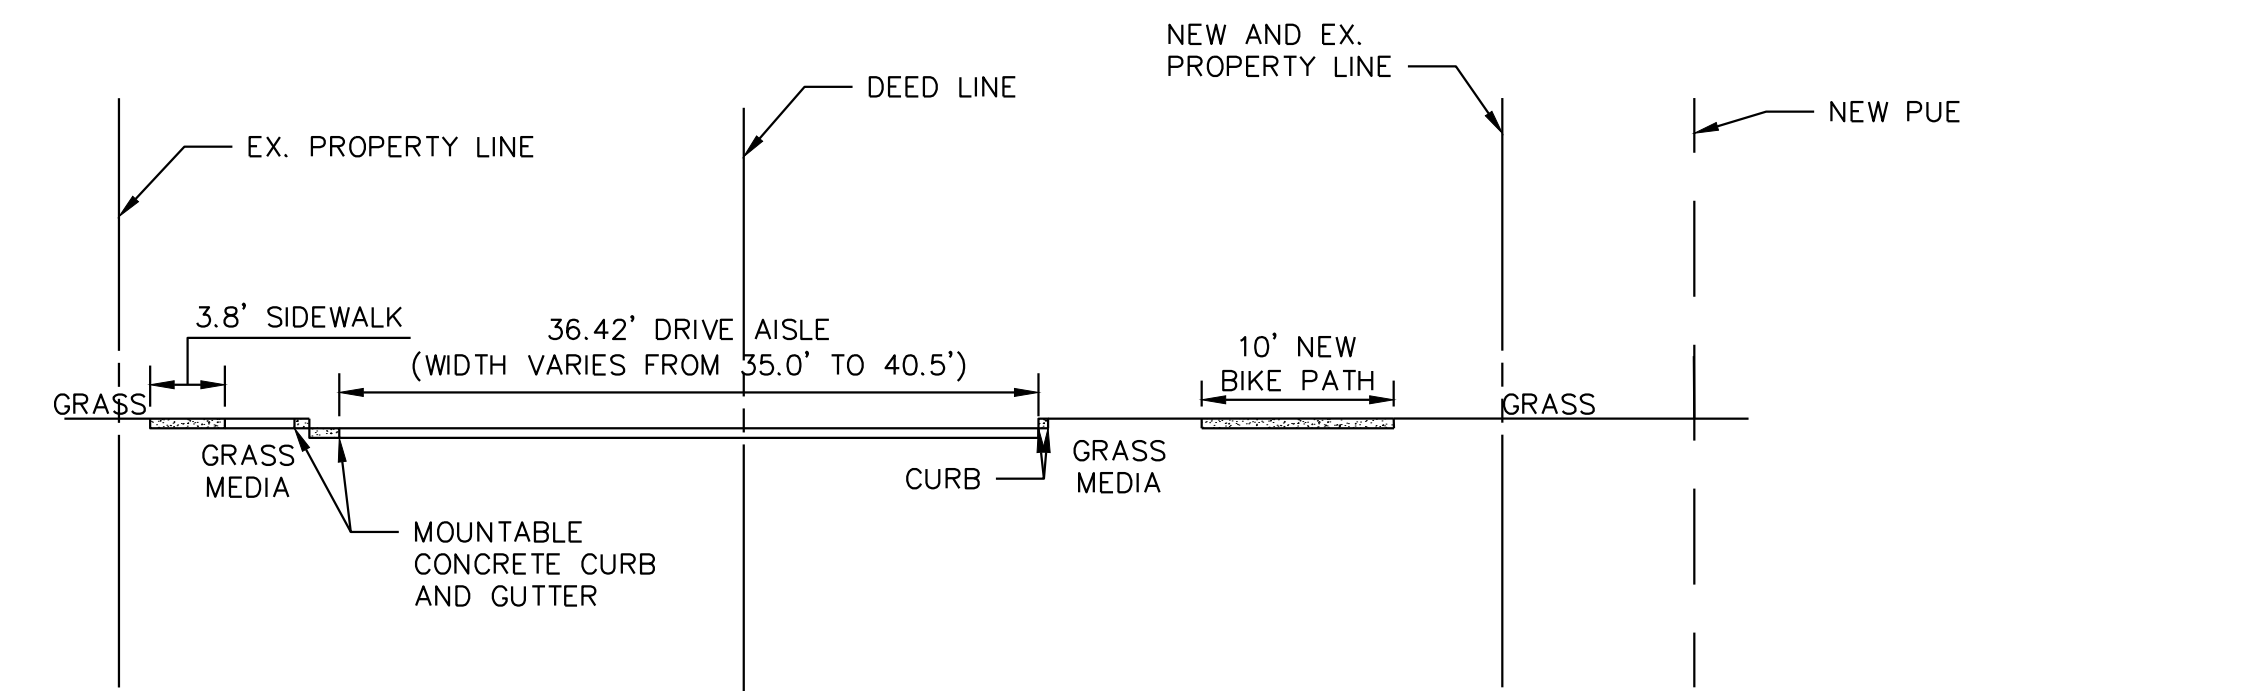

**SECTION C-C
MD 108**
SCALE 1"=10'

ENGINEER'S CERTIFICATION:
I HEREBY CERTIFY THAT THE INFORMATION SHOWN IS TAKEN FROM MASER CONSULTING (BOUNDARY SURVEY DATED 07/01/2014), MNCPPC (GIS DATA DOWNLOAD ON 05/01/2020), AND AVAILABLE PLANS AND RECORDS AND IS TRUE AND CORRECT TO THE BEST OF MY KNOWLEDGE AND BELIEF.

AARON SMITH _____
NAME 31196 SIGNATURE
MARYLAND REGISTRATION NUMBER DATE
(E) R.L.S. OR R.L.A. (CIRCLE)

DEVELOPER'S CERTIFICATE
The Undersigned agrees to execute all the features of the Site Plan Approval No. 820220090 including Approval Conditions, Development Program, and Certified Site Plan.

Developer: Housing Opportunities Commission Joy Shepherd
Company Contact Person

Address: 10400 Detrick Ave., Kensington, MD 20895

Phone: 240-627-9437

Signature: _____