


**VKA**  
 VKA MARYLAND, LLC  
 20251 Century Blvd., Suite 400  
 Germantown, MD 20874  
 301.916.4100 | vka.com  
 Our Site Set on the Future.

PREPARED FOR:  
**TOLL MID-ATLANTIC LP  
 COMPANY, INC**  
 6731 COLUMBIA GATEWAY DRIVE  
 SUITE 120  
 COLUMBIA, MD, 21046  
 CONTACT: JEFFREY S. DRISCOLL  
 JDRISCOLL@TOLLBROTHERS.COM

DESIGN CONSULTANTS  
 PLANNER, CIVIL ENGINEER  
**VKA MARYLAND, LLC**  
 20251 CENTURY BOULEVARD  
 SUITE 400  
 GERMANTOWN, MD, 20874  
 301.916.4100  
 CONTACT: JOSHUA SLOAN, RIA

ATTORNEY  
**LERCH, EARLY & BREWER,  
 CHD**  
 7600 WISCONSIN AVENUE  
 SUITE 700  
 BETHESDA, MD, 20814  
 301.841.3832  
 CONTACT: PATRICIA A. HARRIS

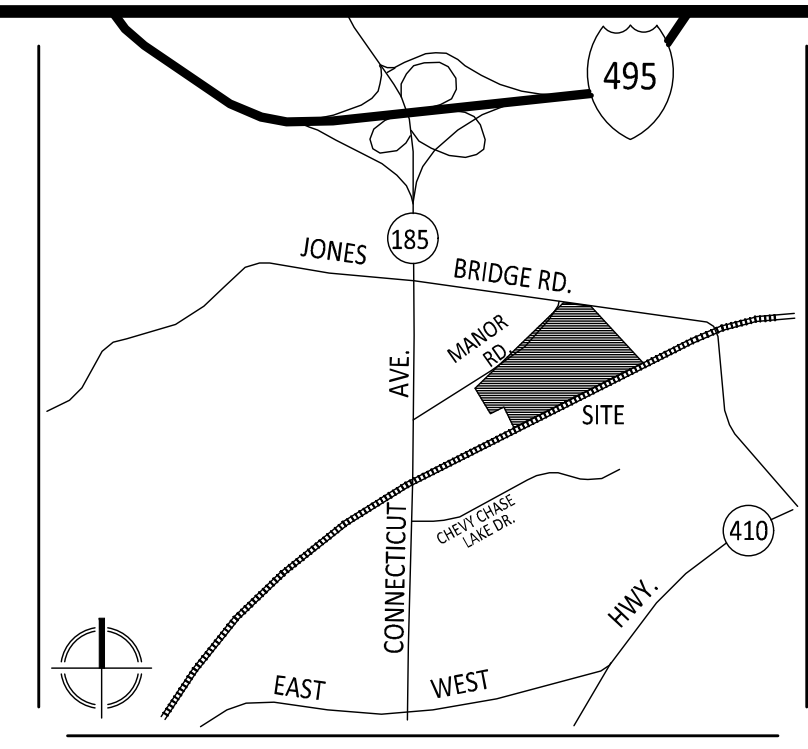

REVISIONS	DATE

PRESTON  
 PLACE AND LAKE  
 APARTMENTS  
 7TH ELECTION DISTRICT  
 MONTGOMERY COUNTY,  
 MARYLAND  
 WSSC GRID: 210NW04  
 TAX MAP: HN43

**LEGEND**

- WATER LINE AND FITTING
- FIRE HYDRANT
- BUILDING ENTRY
- FIRE ACCESS PATH
- FIRE ACCESS FOOT PATH
- 100' RADIUS

**FIRE ACCESS PLAN**

SITE PLAN  
 #820220180



I HEREBY CERTIFY THAT THESE DOCUMENTS WERE PREPARED OR APPROVED BY ME, AND THAT I AM A DULY LICENSED PROFESSIONAL ENGINEER UNDER THE LAWS OF THE STATE OF MARYLAND. ENGINEER'S NAME: DONALD NELSON, P.E. LICENSE NO.: 52339 EXPIRATION DATE: JULY 13, 2022

SCALE: 1" = 30'

"FOR LOCATION OF UTILITIES CALL 8-1-1 OR 1-800-257-7777 OR LOG ON TO www.call811.com or http://www.misutility.net 48 HOURS IN ADVANCE OF ANY WORK IN THIS VICINITY"

The excavator must notify all public utility companies with underground facilities in the area of proposed excavation and have those facilities located by the utility companies prior to commencing excavation. The excavator is responsible for compliance with requirements of Chapter 33A of the Montgomery County Code.

© 2023 VKA MARYLAND, LLC  
 DRAWN BY: \_\_\_\_\_  
 DESIGNED BY: \_\_\_\_\_  
 DATE ISSUED: 03/23/2022  
 VKA PROJECT  
 DRAWING NO: FDA-002  
 SHEET NO.: