


**Certified Site Plan**  
File No. **82015001B**  
**Montgomery County Planning Board Approval**

Chair or Designee: \_\_\_\_\_ Date: \_\_\_\_\_

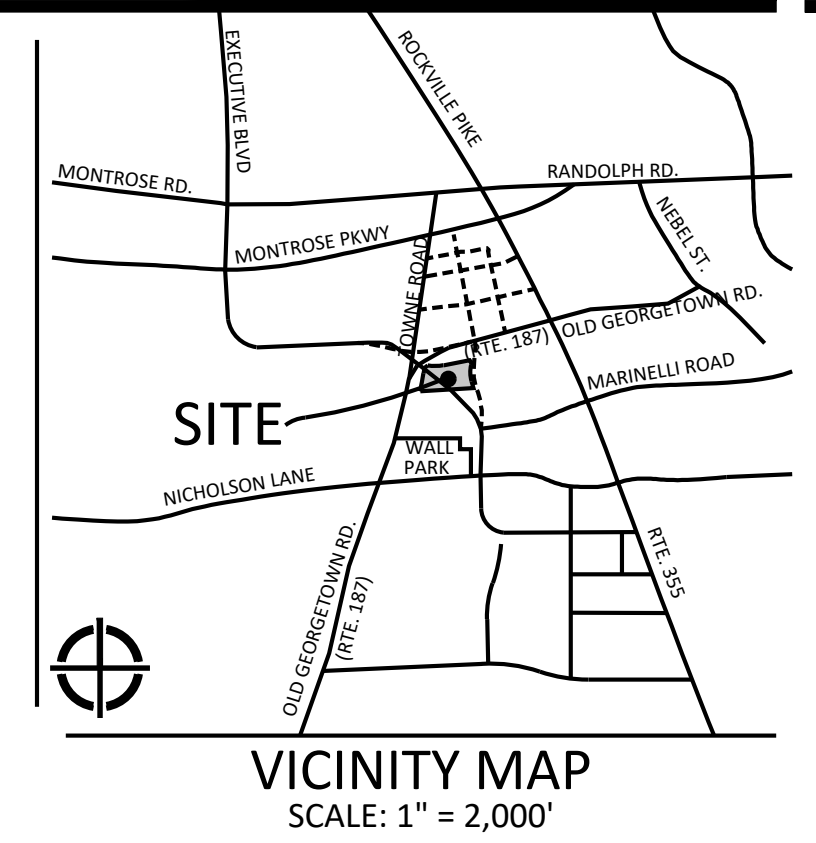

**VIKA MARYLAND, LLC**  
20251 Century Blvd., Suite 400  
Germantown, MD 20874  
301.916.4100 | vika.com  
*Our Site Set on the Future.*

PREPARED FOR:  
**STONEBRIDGE**  
301.321.3202  
SMITH@STONEBRIDGE.US.COM

ATTORNEY:  
**SELZER GURVITCH RABIN  
WERTHEIMER & POLOTT,  
P.C.**  
301.634.3150  
MATT GORDON

ARCHITECTS:  
**EWING COLE**  
215.625.4411  
BRETT SPEARMAN

LANDSCAPE ARCHITECT:  
**MAHAN RYKIEL  
ASSOCIATES, INC.**  
410.900.1626  
JINGPENG GU, PLA, ASLA



TRAFFIC ENGINEER:  
**WELLS + ASSOCIATES**  
301.971.3415  
NANCY RANDALL

DRY UTILITY CONSULTANT:  
**RICHTER & ASSOCIATES**  
301.XXX.XXXX  
XXXXXX

CIVIL ENGINEER:  
**VIKA MARYLAND, LLC**  
301.916.4100  
JASON EVANS, P.E.

LAND PLANNER:  
**VIKA MARYLAND, LLC**  
301.916.4100  
IAN P. DUKE

**PRODUCT INFORMATION**  
MODEL: 2047-6-01 WALL-TOP SEAT, OR APPROVED EQUAL  
QUANTITY: PER PLAN  
MANUFACTURER: TIMBERFORM  
COLUMBIA CASCADE COMPANY  
700 NE FOURTH AVE, SUITE 201  
CAMAS, WA 98607  
COLOR & FINISH: COLOR AND FINISH TBD.

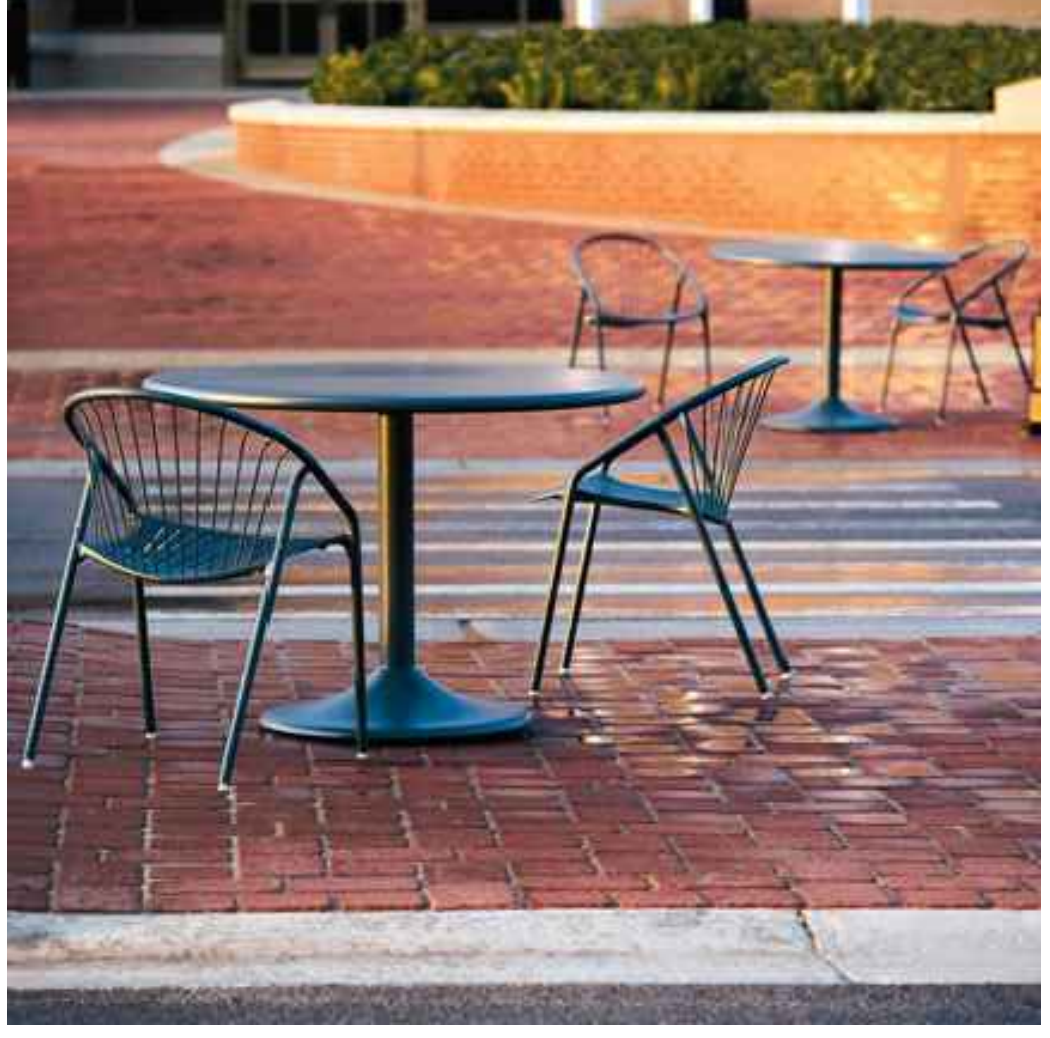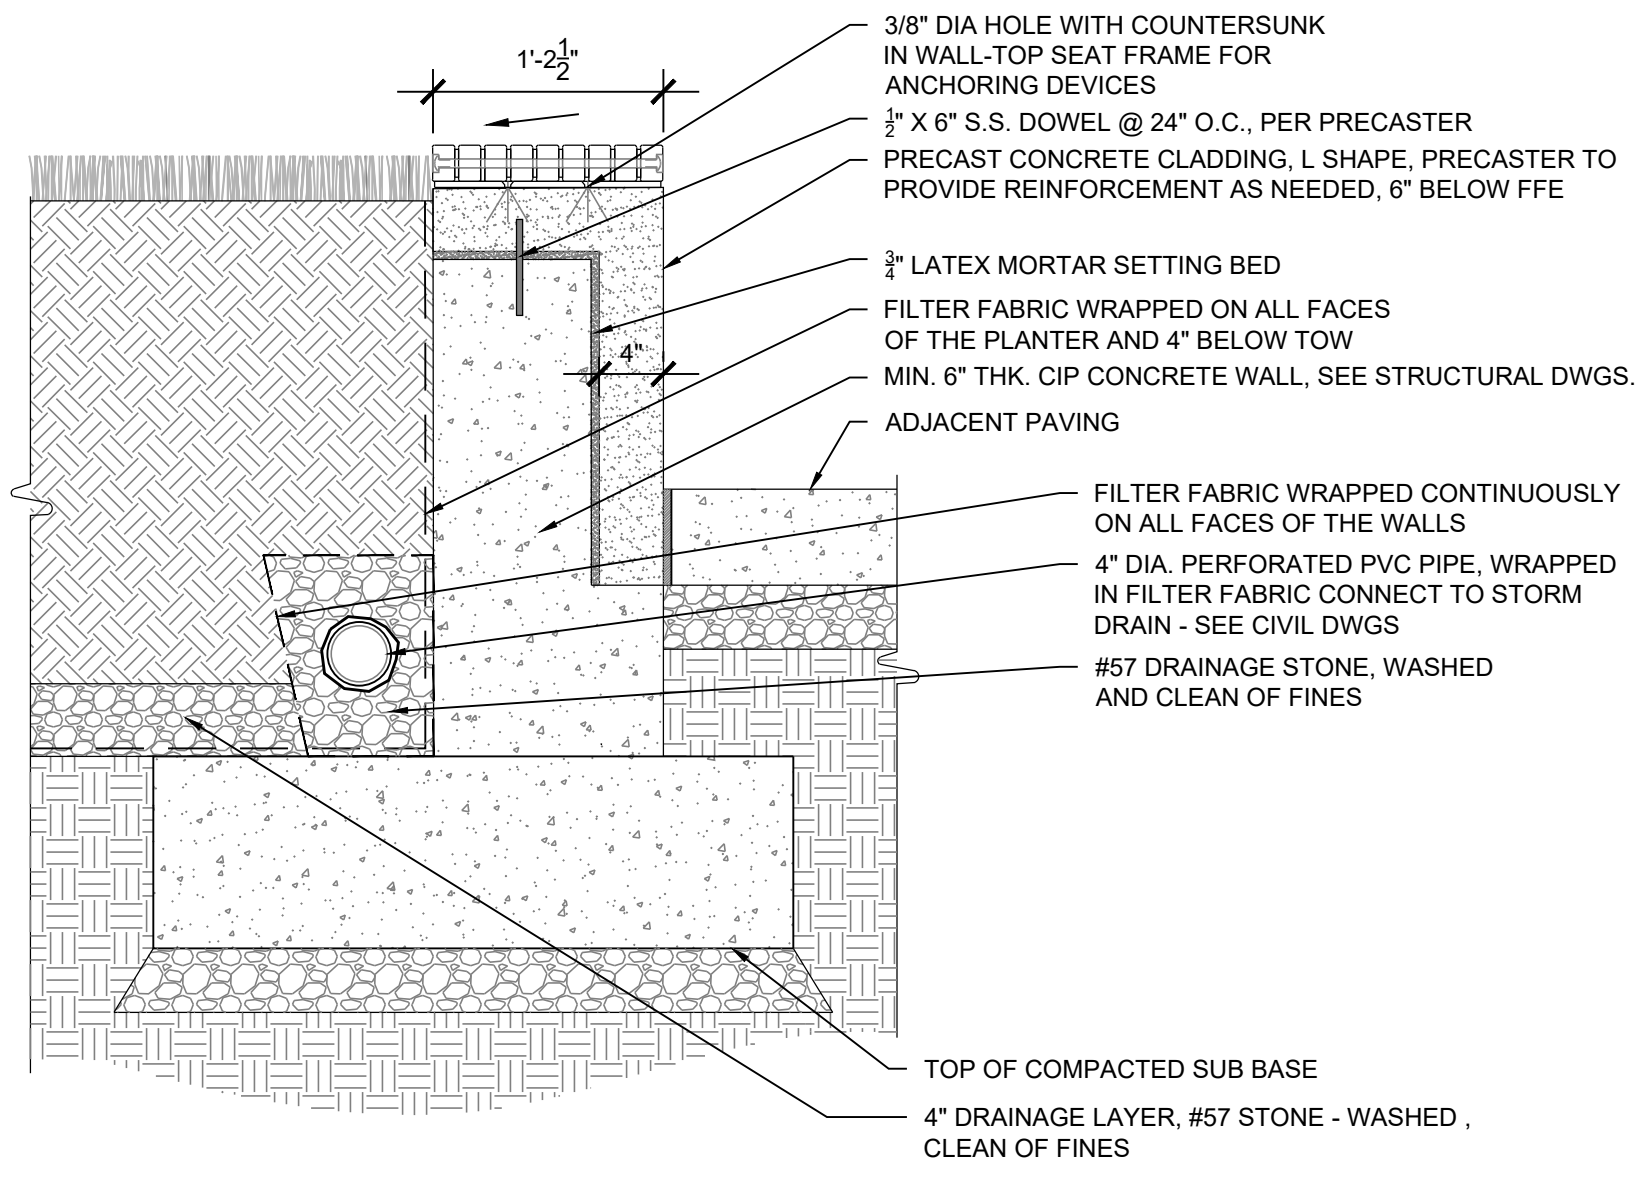


**PRODUCT INFORMATION**  
MODEL: CATENA CHAIR & TABLE, OR APPROVED EQUAL  
QUANTITY PER PLAN  
MANUFACTURER: LANDSCAPE FORMS INC.  
431 LAWDALE AVE.  
KALAMAZOO, MI 49048  
800.430.6209  
LANDSCAPEFORMS.COM  
COLOR & FINISH: STAINLESS STEEL, OR APPROVED EQUAL

**1** Precast Seat Wall w/ Wood Top  
1"=1'-0"


**2** Table & Chairs (Moveable Furniture)  
NTS



**PRODUCT INFORMATION**  
MODEL: 5'x5' SQUARE FLAT RAINBOW TREE GRATE, OR APPROVED EQUAL  
QUANTITY: PER PLAN  
MANUFACTURER: URBAN ACCESSORIES  
465 EAST 15TH STREET  
TACOMA, WA 98421  
COLOR & FINISH: COLOR AND FINISH TBD.

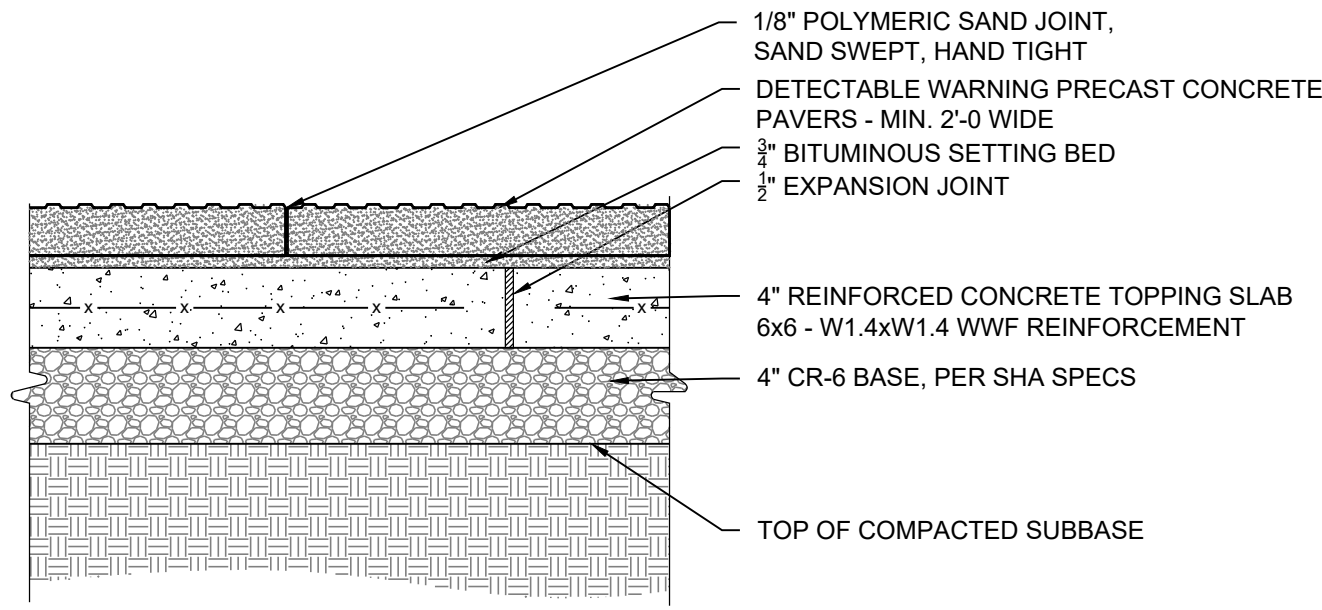

NOTES:  
1. CONTRACTOR TO SUBMIT EXPANSION JOINT MATERIAL FOR COLOR SELECTIONS TO LANDSCAPE ARCHITECT FOR APPROVAL

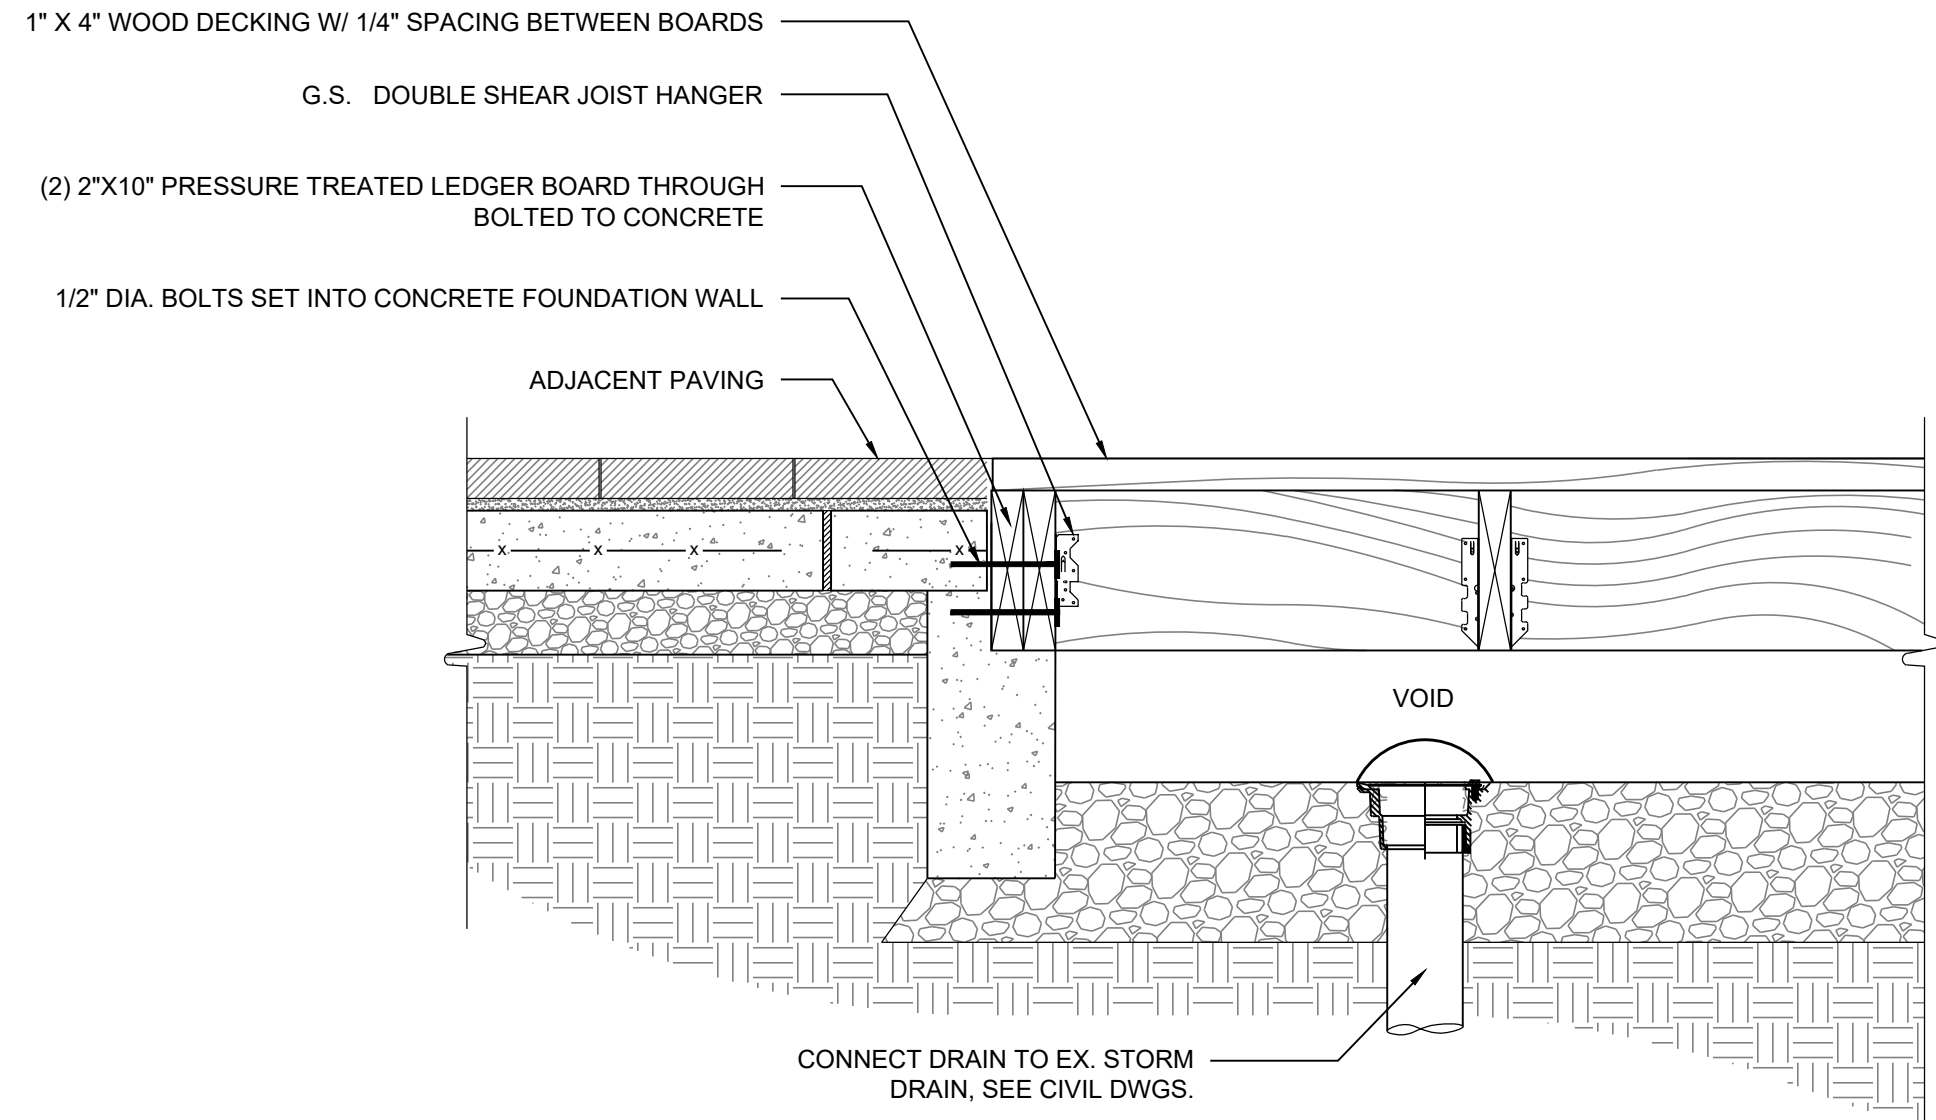

**3** Tree Grate  
1"=1'-0"

**4** Dome Pavers  
1"=1'-0"

**5** Wood Decking  
1"=1'-0"

REVISIONS	DATE

**EvolutionLabs  
North  
Bethesda**  
1st ELECTION DISTRICT  
MONTGOMERY COUNTY,  
MARYLAND  
WSSC GRID: 215NW06  
TAX MAP:G062

82015001B

PROFESSIONAL SEAL



THE INFORMATION, DESIGN AND CONTENT OF THESE DRAWINGS OR DOCUMENTS ARE PROPRIETARY TO VIKA MARYLAND, LLC AND CONSTITUTE ITS PROPRIETARY AND CONFIDENTIAL INFORMATION. THESE DRAWINGS AND/OR DOCUMENTS MUST NOT BE REPRODUCED, SHARED, COPIED, DIGITALLY CONVERTED, MODIFIED OR USED FOR ANY PURPOSE, IN ANY FORMAT, WITHOUT PRIOR WRITTEN AUTHORIZATION FROM VIKA MARYLAND, LLC. VIOLATION MAY RESULT IN PROSECUTION. ONLY APPROVED, SIGNED AND SEALED PLANS OR DRAWINGS MAY BE UTILIZED FOR CONSTRUCTION PURPOSES.

© 2023 VIKA MARYLAND, LLC  
DRAWN BY: MG/RJ/EK  
DESIGNED BY: PG/RJ  
DATE ISSUED: 12/21/2022  
VIKA PROJECT: VM1614  
DRAWING NO:  
SHEET NO. L2.01

**DEVELOPER'S CERTIFICATE**  
The undersigned agrees to execute all the features of the Site Plan Approval No. **82015001B**, including Approval Conditions, Development Program and Certified Site Plan.

Developer's Name: xxxxxx  
Contact Person: xxxxxx  
Address: xxxxxx  
Phone: xxxxxx  
Signature: \_\_\_\_\_ Date: \_\_\_\_\_

"FOR LOCATION OF UTILITIES CALL 8-1-1 or 1-800-257-7777 OR LOG ON TO www.call811.com or http://www.missutility.net 48 HOURS IN ADVANCE OF ANY WORK IN THIS VICINITY"