


Certified Site Plan
 File No. 82015001B
 Montgomery County Planning Board Approval

Chair or Designee: _____ Date: _____

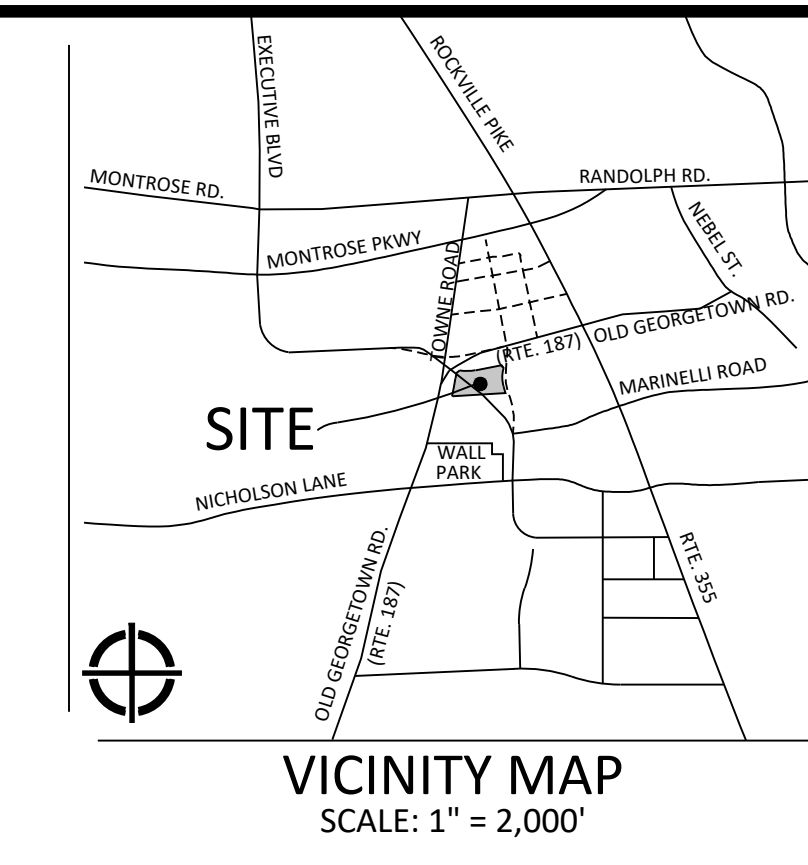

VKA
 VIKI MARYLAND, LLC
 20251 Century Blvd., Suite 400
 Germantown, MD 20874
 301.916.4100 | vika.com
 Our Site Set on the Future.

PREPARED FOR:
STONEBRIDGE
 301.321.3202
 SMITH@STONEBRIDGE.US.COM

ATTORNEY:
**SELZER GURVITCH RABIN
 WERTHEIMER & POLOTT,
 PC.**
 301.634.3150
 MATT GORDON

ARCHITECTS:
EWING COLE
 215.625.4411
 BRETT SPEARMAN

LANDSCAPE ARCHITECT:
**MAHAN RYKIEL
 ASSOCIATES, INC.**
 410.900.1626
 JINGPENG GU, PLA, ASLA

TRAFFIC ENGINEER:
WELLS + ASSOCIATES
 301.971.3415
 NANCY RANDALL

DRY UTILITY CONSULTANT:
RICHTER & ASSOCIATES
 301.XXX.XXXX
 XXXXXX

CIVIL ENGINEER:
VIKA MARYLAND, LLC
 301.916.4100
 JASON EVANS, P.E.

LAND PLANNER:
VIKA MARYLAND, LLC
 301.916.4100
 IAN P. DUKE

PLACEMAKING & AMENITIES | Category Descriptions 3-4

08-LL-82015001B-401



Category 3 : Paving Materials

Specialty paving will be used as accent material within the through-block connection. The patterns will vary in texture and color to assist in the delineation of zones complementing the twisting DNA strand. The twisting strands acknowledge the life science users in the buildings and provide a gentle pathway through the site to experience the educational zones. In instances where cast in place concrete is used, patterning will be executed using saw cut joints, and will contain integral colors, and a stamped texture. Precast concrete pavers and wood decking may be used.

Category 4 : Programming + Signage

The through-block connection has been designed in such a way to facilitate both passive and active (programmed) gathering. The center of the park can host a range of events from seasonal markets, educational events, career fairs, concerts, movies in the park, and art displays, as well a daily, informal gatherings such as organized fitness / wellness activities and collaboration space for occupants to engage and share ideas.

Adequate and professionally developed signage will be strategically placed throughout the site to explain the life-science concepts used to inform the landscape design. These will be placed at specific points along the through-block connection to create an educational experience.

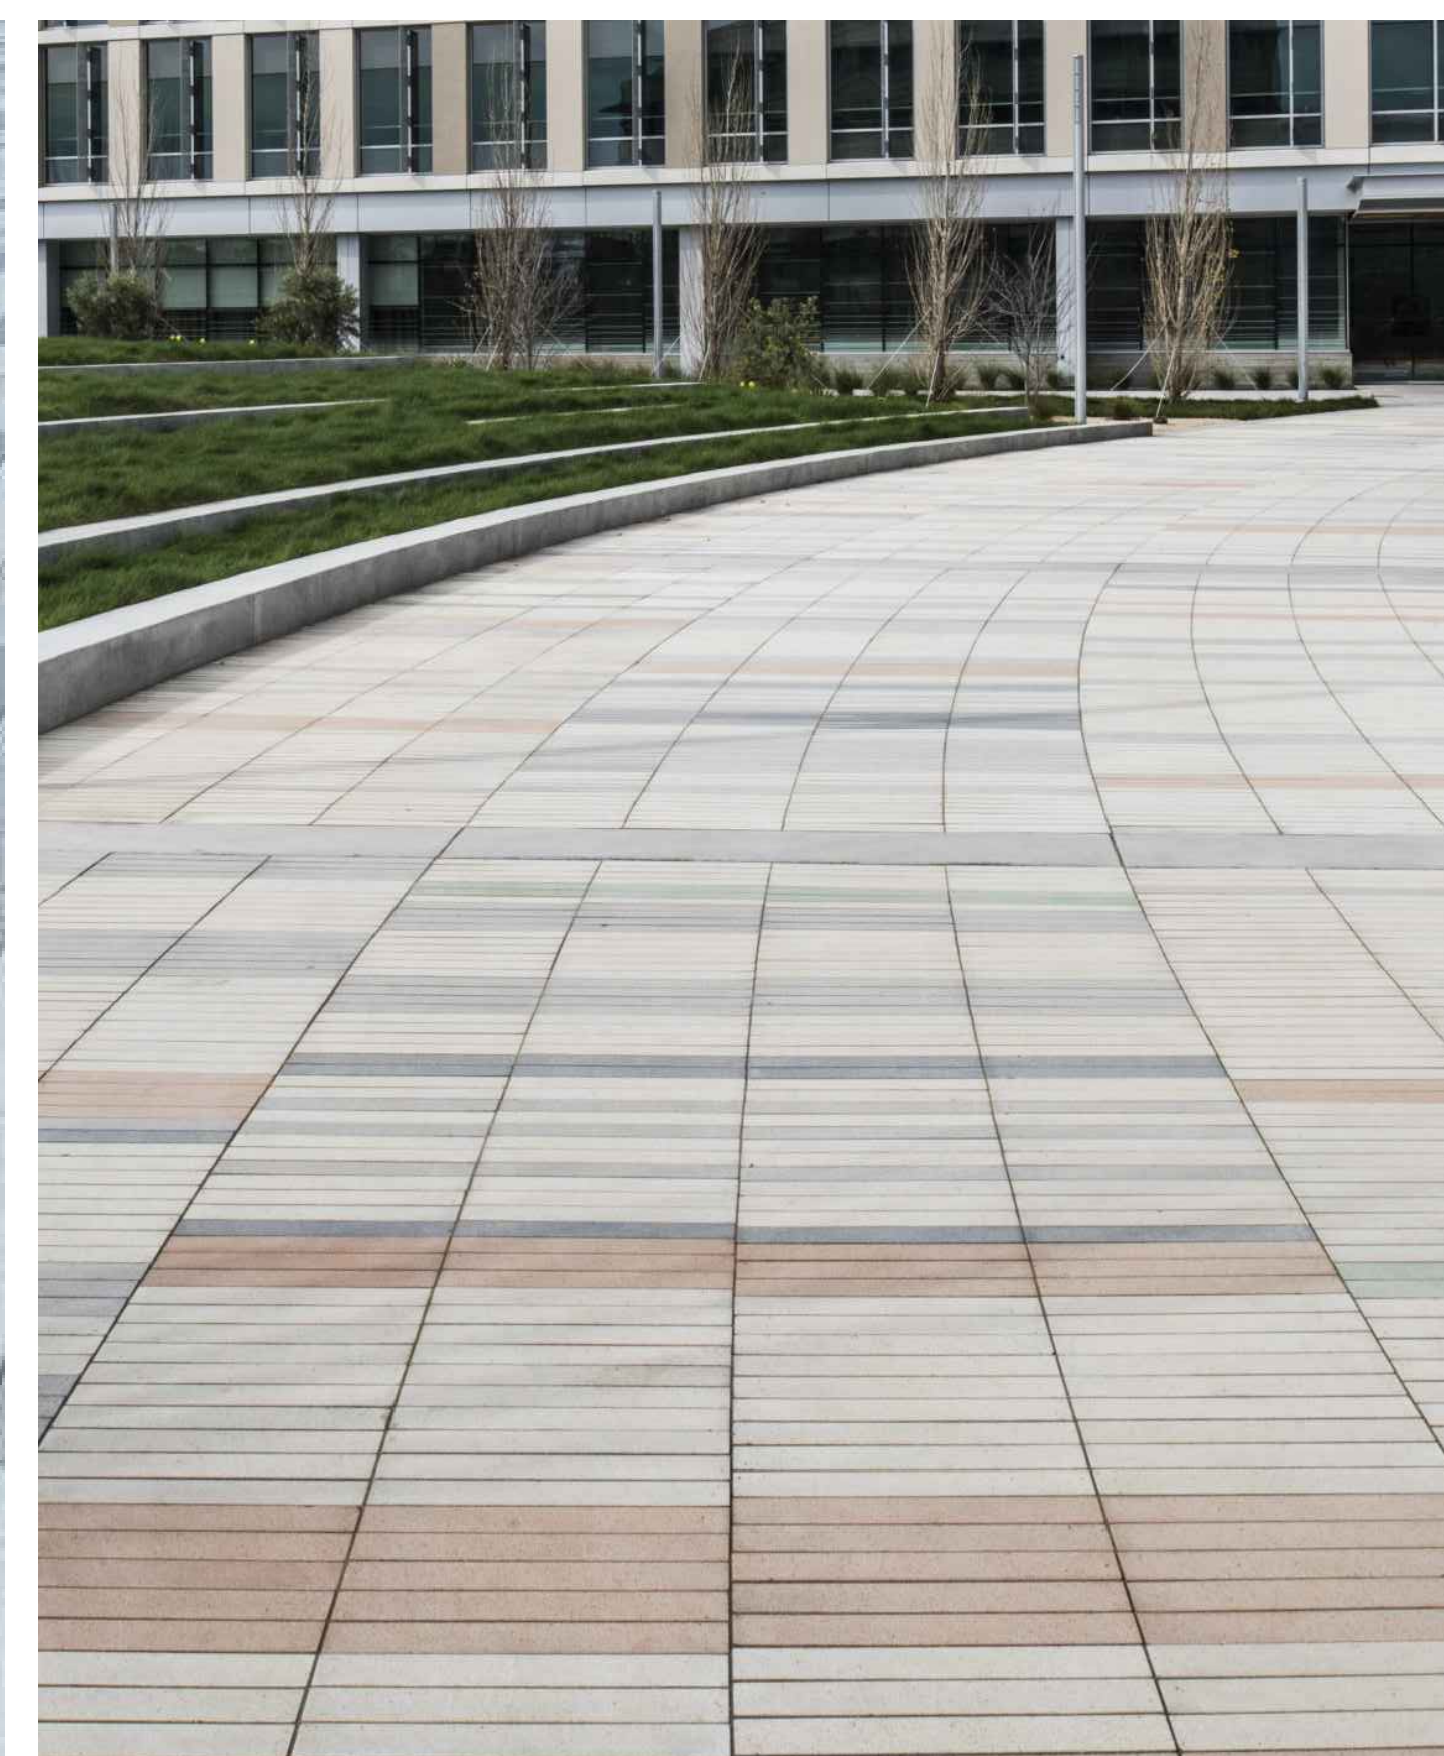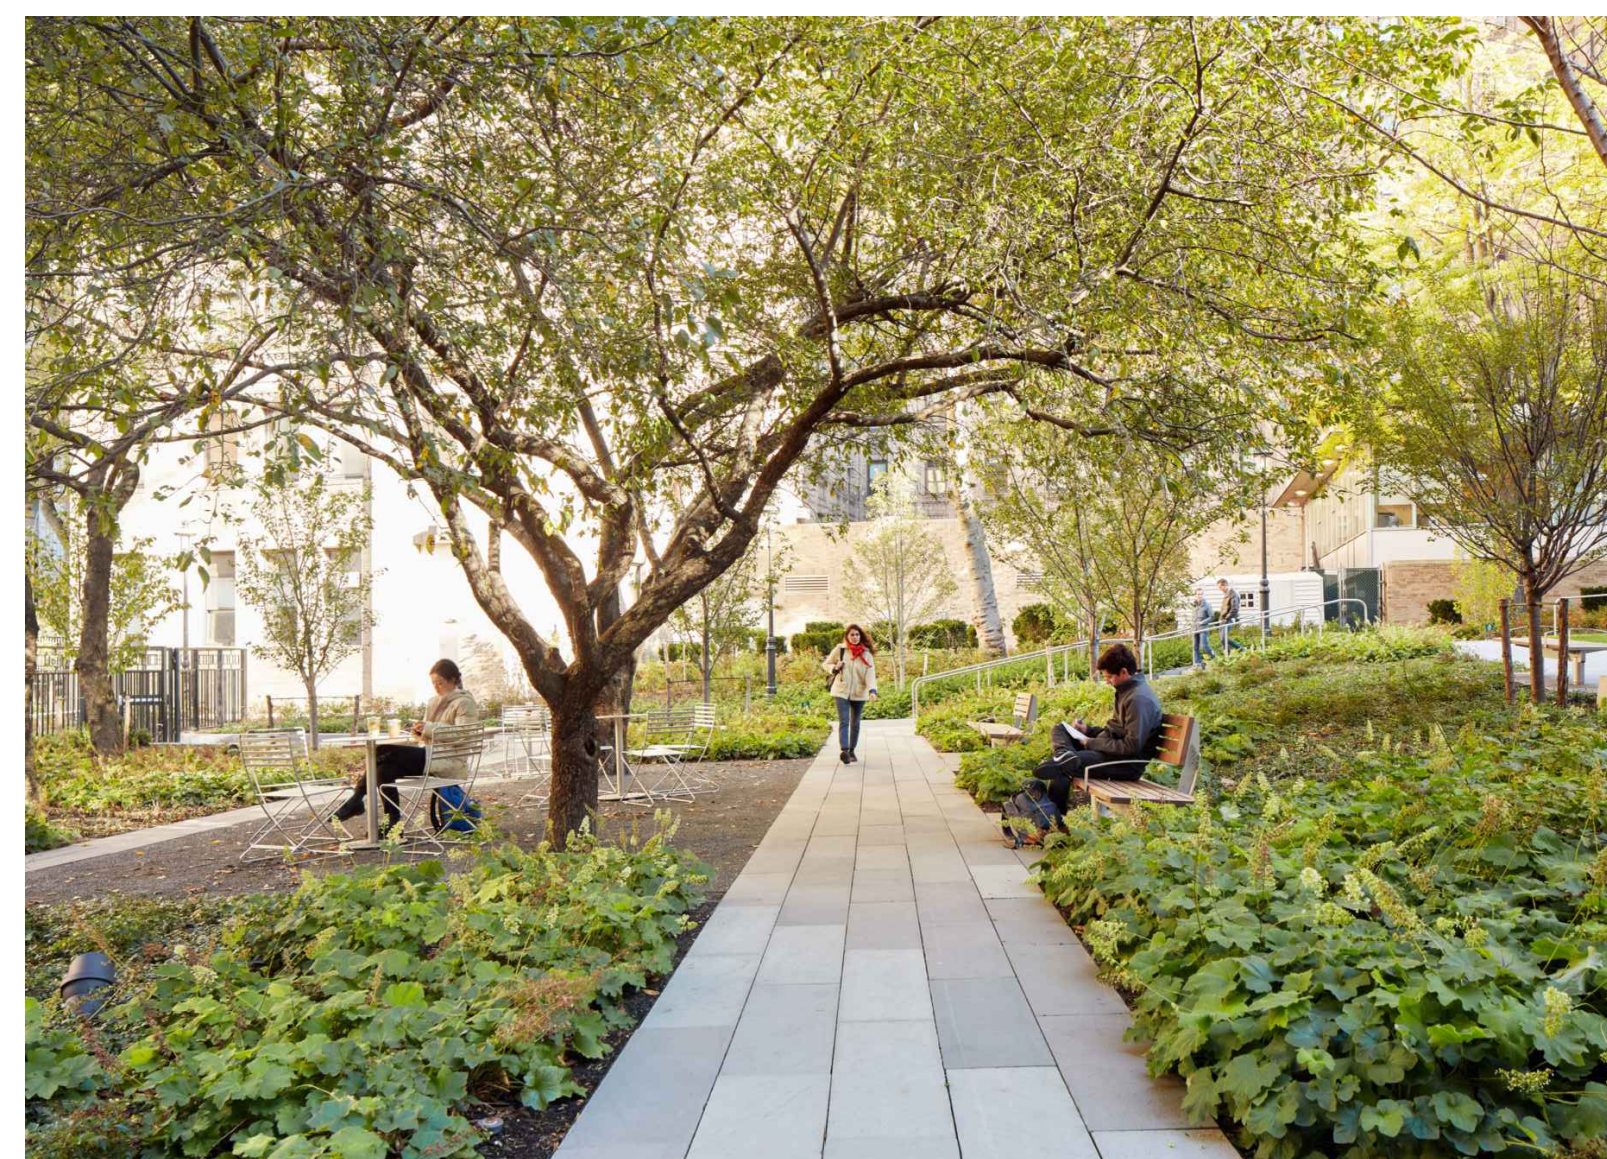

REVISIONS	DATE

**EvolutionLabs
 North
 Bethesda**
 1st ELECTION DISTRICT
 MONTGOMERY COUNTY,
 MARYLAND
 WSSC GRID: 215NW06
 TAX MAP: GQ62

82015001B

PROFESSIONAL SEAL



"FOR LOCATION OF UTILITIES CALL 8-1-1 or 1-800-257-7777 OR LOG ON TO www.call811.com or http://www.missutility.net 48 HOURS IN ADVANCE OF ANY WORK IN THIS VICINITY"

DEVELOPER'S CERTIFICATE
 The undersigned agrees to execute all the features of the Site Plan Approval No. 82015001B, including Approval Conditions, Development Program and Certified Site Plan.

Developer's Name: _____
 Contact Person: _____
 Address: _____
 Phone: _____
 Signature: _____ Date: _____

DRAWN BY: MG/RJ/EK
 DESIGNED BY: PG/RJ
 DATE ISSUED: 12/21/2022

VKA
 PROJECT: VM1614
 DRAWING NO: _____

SHEET NO. L4.01

THE INFORMATION, DESIGN AND CONTENT OF THESE DRAWINGS OR DOCUMENTS ARE PROPRIETARY TO VIKI MARYLAND, LLC AND CONSTITUTE ITS PROPRIETARY INTELLECTUAL PROPERTY. THESE DRAWINGS AND/OR DOCUMENTS MUST NOT BE REPRODUCED, SHARED, COPIED, DIGITALLY CONVERTED, MODIFIED OR USED FOR ANY PURPOSE, IN ANY FORMAT, WITHOUT PRIOR WRITTEN AUTHORIZATION FROM VIKI MARYLAND, LLC. VIOLATION MAY RESULT IN PROSECUTION. ONLY APPROVED, SIGNED AND SEALED PLANS OR DRAWINGS MAY BE UTILIZED FOR CONSTRUCTION PURPOSES.

© 2023 VIKI MARYLAND, LLC