


Certified Site Plan
 File No. 82015001B
 Montgomery County Planning Board Approval

Chair or Designer: _____ Date: _____



VIKA MARYLAND, LLC
 20251 Century Blvd., Suite 400
 Germantown, MD 20874
 301.916.4100 | vika.com
 Our Site Set on the Future.

PREPARED FOR:
STONEBRIDGE
 301.321.3202
 SMITH@STONEBRIDGE.US.COM

ATTORNEY:
**SELZER GURVITCH RABIN
 WERTHEIMER & POLOTT,
 PC.**
 301.634.3150
 MATT GORDON

ARCHITECTS:
EWING COLE
 215.625.4411
 BRETT SPEARMAN

LANDSCAPE ARCHITECT:
**MAHAN RYKIEL
 ASSOCIATES, INC.**
 410.900.1626
 JINGPENG GU, PLA, ASLA

TRAFFIC ENGINEER:
WELLS + ASSOCIATES
 301.971.3415
 NANCY RANDALL

DRY UTILITY CONSULTANT:
RICHTER & ASSOCIATES
 301.548.7475
 JOHN O'BOYLE

CIVIL ENGINEER:
VIKA MARYLAND, LLC
 301.916.4100
 JASON EVANS, P.E.

LAND PLANNER:
VIKA MARYLAND, LLC
 301.916.4100
 IAN P. DUKE


REVISIONS	DATE

**EvolutionLabs
 North
 Bethesda**
 1st ELECTION DISTRICT
 MONTGOMERY COUNTY,
 MARYLAND
 WSSC GRID: 215NW06
 TAX MAP: GQ62

82015001B

**CIRCULATION
 PLAN**

PROFESSIONAL SEAL



HEREBY CERTIFY THAT THESE DOCUMENTS WERE
 PREPARED OR APPROVED BY ME, AND THAT I AM A DULY
 LICENSED PROFESSIONAL ENGINEER UNDER THE LAWS
 OF THE STATE OF MARYLAND. JASON A. EVANS, LICENSE
 No. 39885, EXPIRATION DATE JANUARY 31, 2025.



THE INFORMATION, DESIGN AND CONTENT OF THESE
 DRAWINGS OR DOCUMENTS ARE PROPRIETARY TO VIKA
 MARYLAND, LLC AND CONSTITUTE ITS PROPRIETARY
 INTELLECTUAL PROPERTY. THESE DRAWINGS AND/OR
 DOCUMENTS ARE NOT TO BE REPRODUCED, COPIED,
 COPIED, DIGITALLY CONVERTED, MODIFIED OR USED
 FOR ANY PURPOSE, IN ANY FORMAT, WITHOUT THE
 WRITTEN AUTHORIZATION FROM VIKA MARYLAND, LLC.
 VIOLATION MAY RESULT IN PROSECUTION. ONLY
 APPROVED, SIGNED AND SEALED PLANS OR DRAWINGS
 MAY BE UTILIZED FOR CONSTRUCTION PURPOSES.

© 2023 VIKA MARYLAND, LLC

DRAWN BY: SG
 DESIGNED BY: ID/JS
 DATE ISSUED: 09/01/2022


VIKA
 PROJECT: VM1614
 DRAWING
 NO.

SHEET NO. SP-005

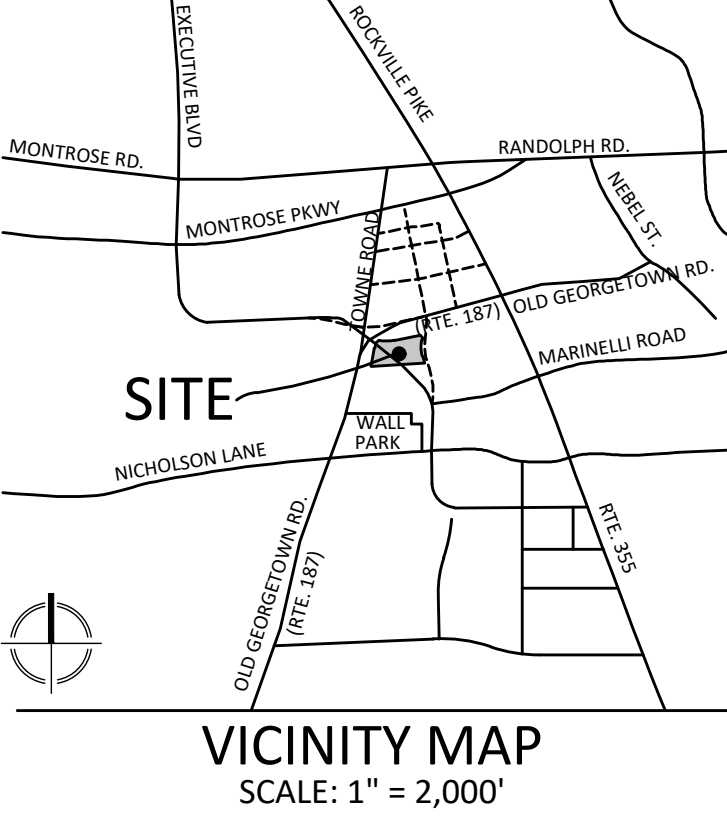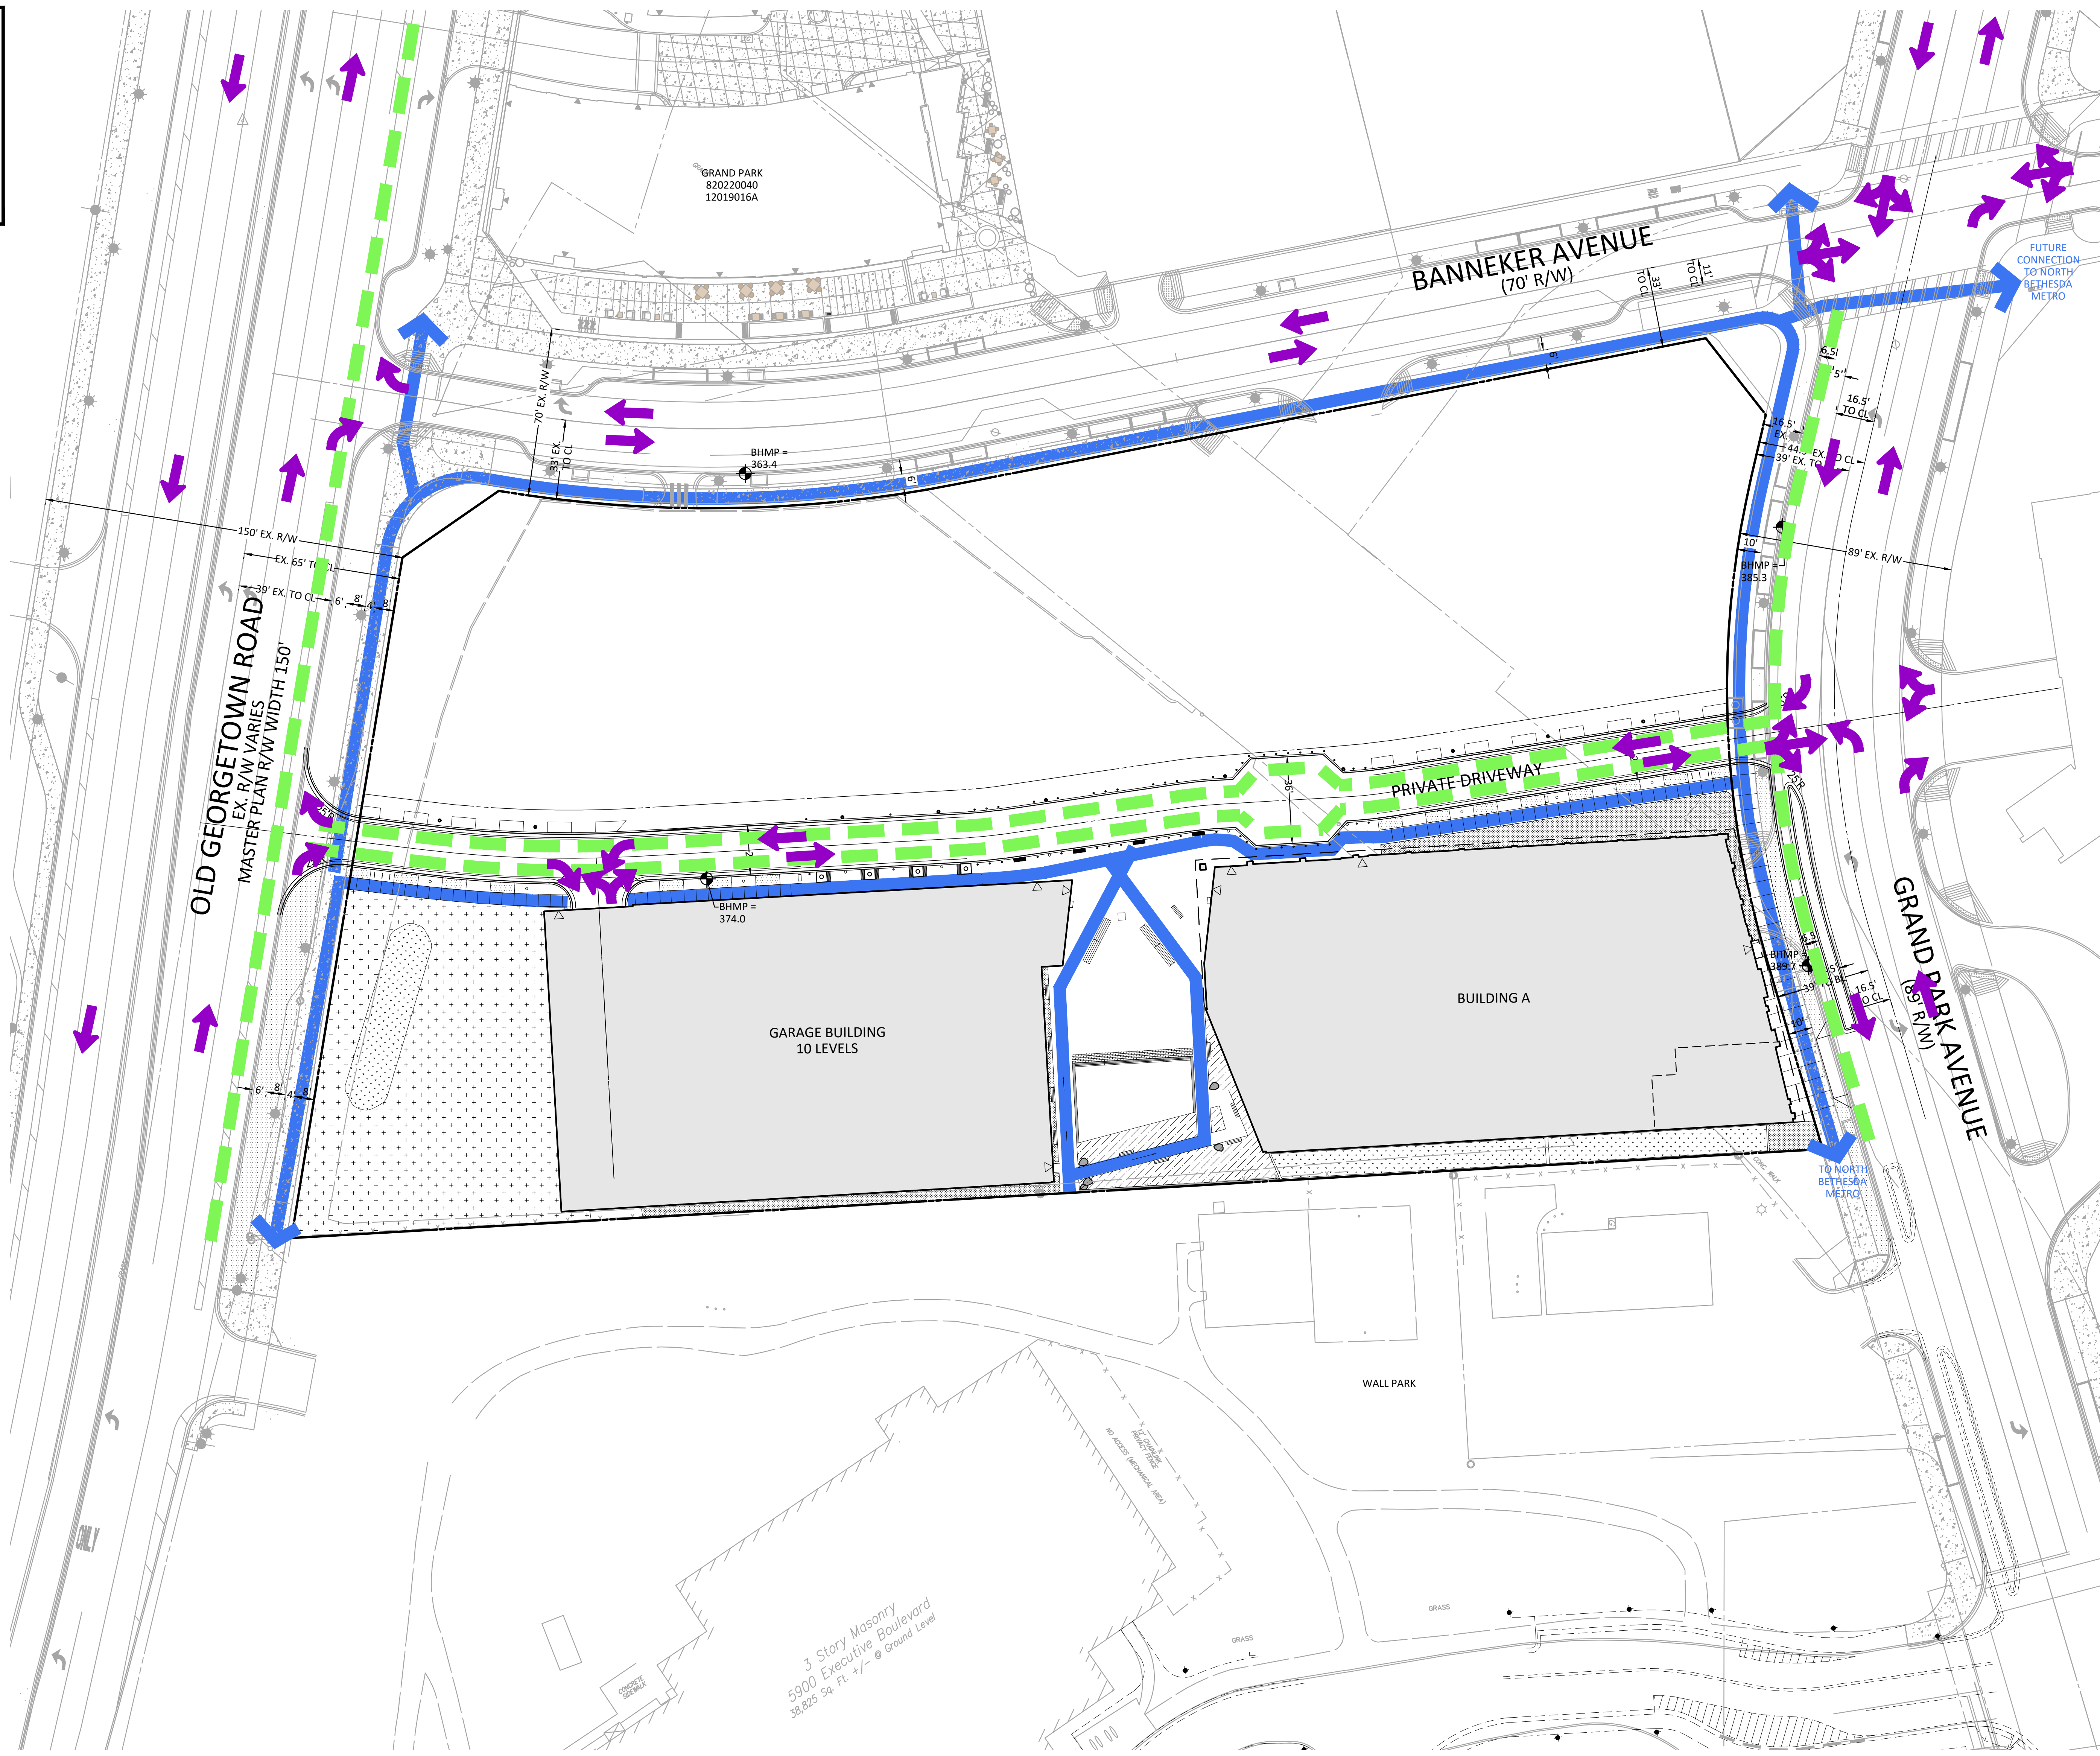

LEGEND

- Blue line: Pedestrian Movement
- Green dashed line: Bicycle Movement
- Purple arrow: Vehicle Circulation
- Yellow/Red traffic light symbol: Traffic Signal

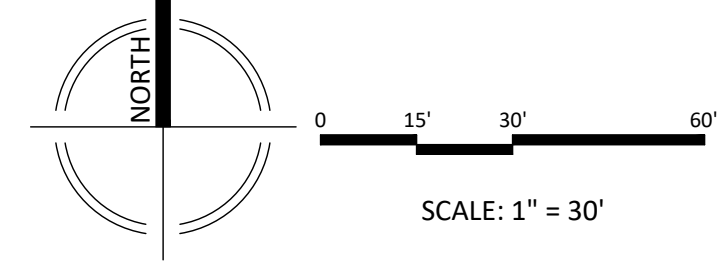

"FOR LOCATION OF UTILITIES CALL
 8-1-1 or 1-800-257-7777 OR LOG ON TO
 www.call811.com or http://www.missutility.net
 48 HOURS IN ADVANCE OF ANY
 WORK IN THIS VICINITY"

The recipient must notify all public utility companies with underground
 facilities in the area of proposed excavation and have those facilities
 located by the utility companies prior to commencing excavation. The
 excavator is responsible for compliance with requirements of Chapter
 33A of the Montgomery County Code.

DEVELOPER'S CERTIFICATE
 The undersigned agrees to execute all the features of the Site Plan Approval
 No. 82015001B, including Approval Conditions, Development Program,
 and Certified Site Plan.

Developer's Name: Stonebridge
 Contact Person: Christopher J. Smith
 Address: 2727 Wisconsin Avenue, Suite 700 Bethesda, MD 20814
 Phone: 301-913-9610

Signature: By: Christopher J. Smith for Stonebridge