
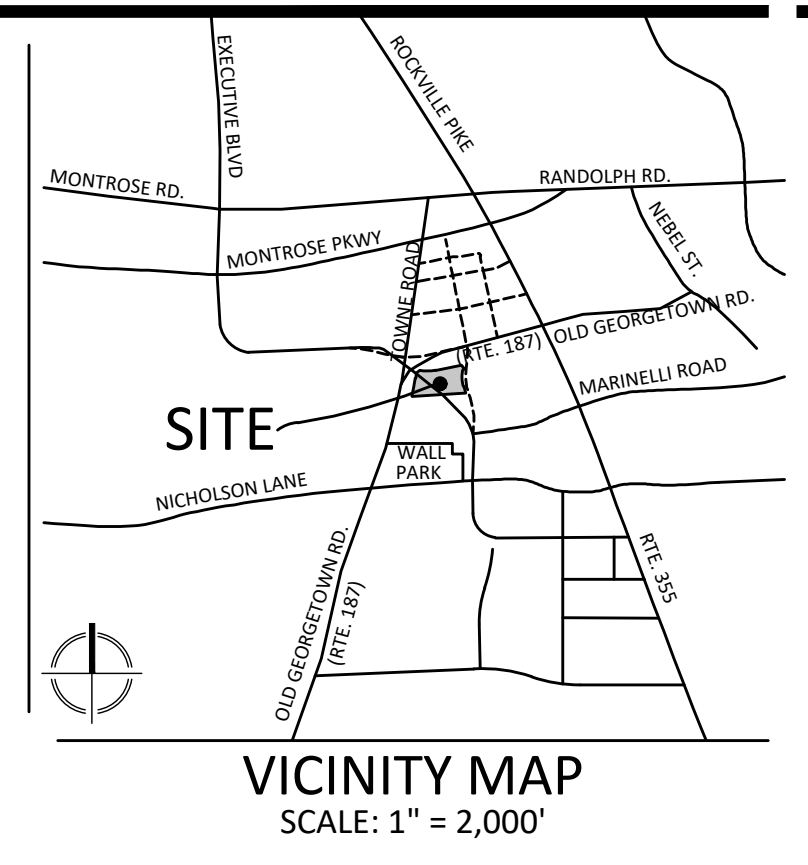
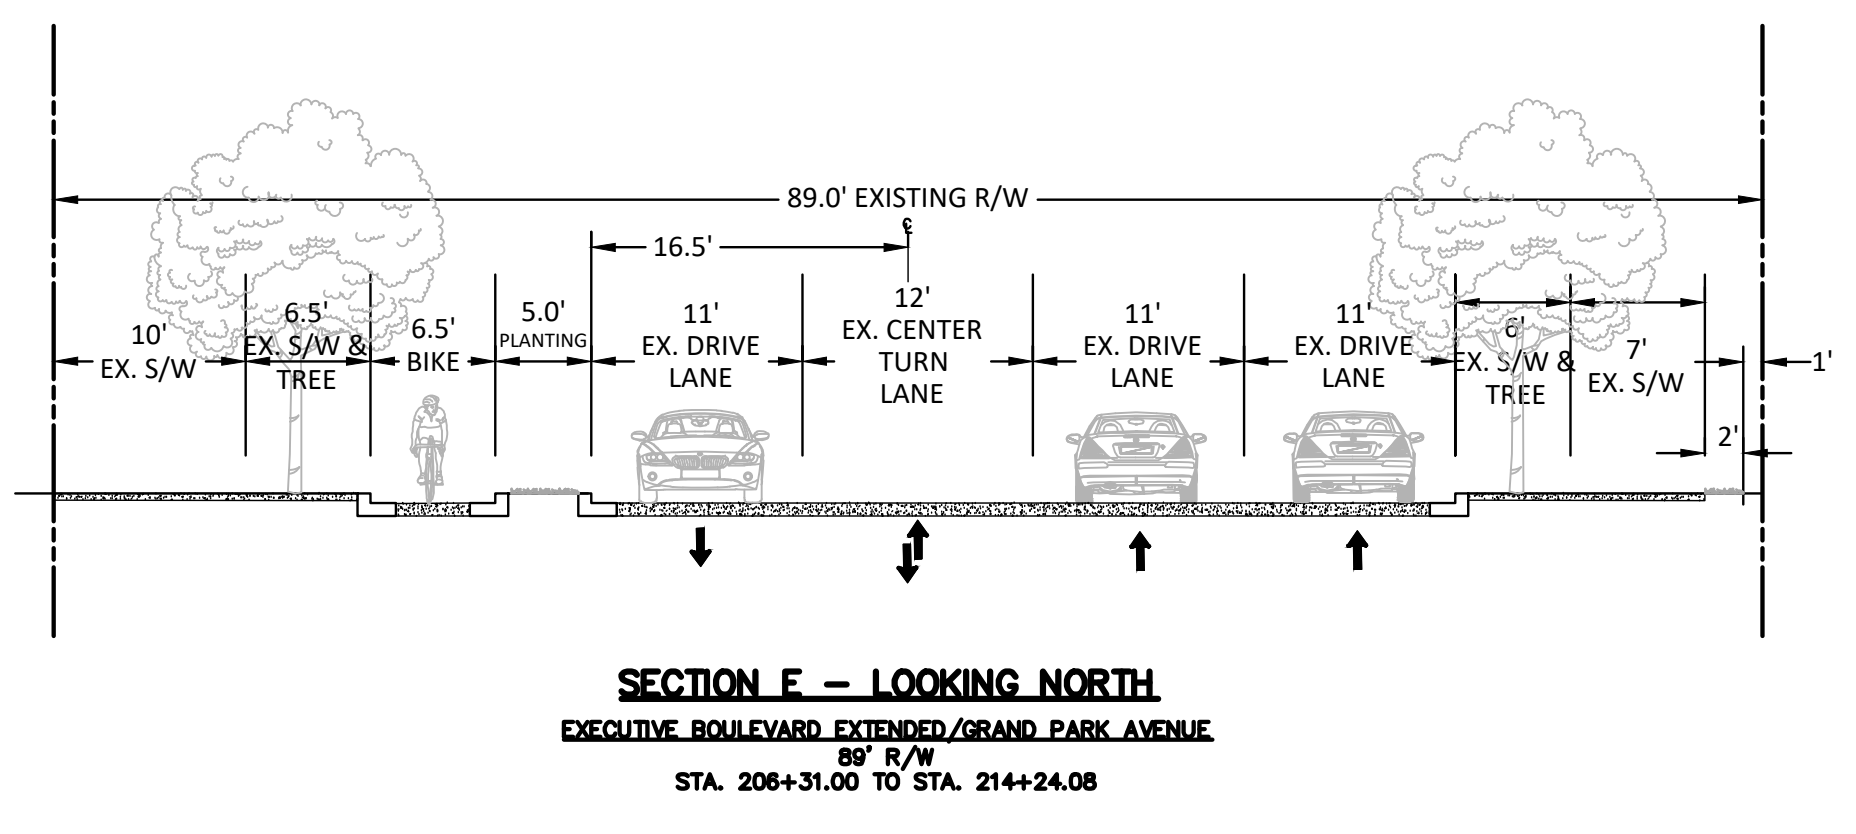
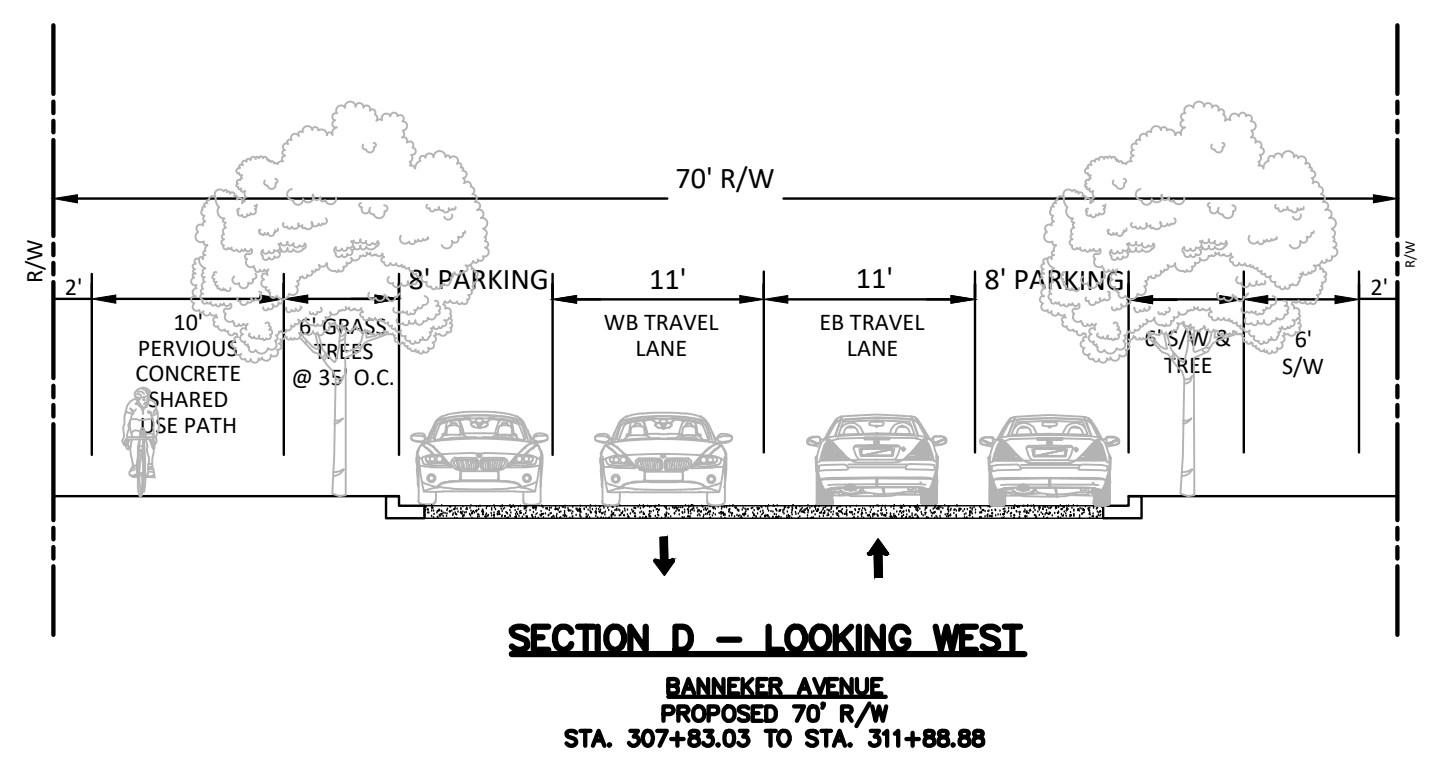
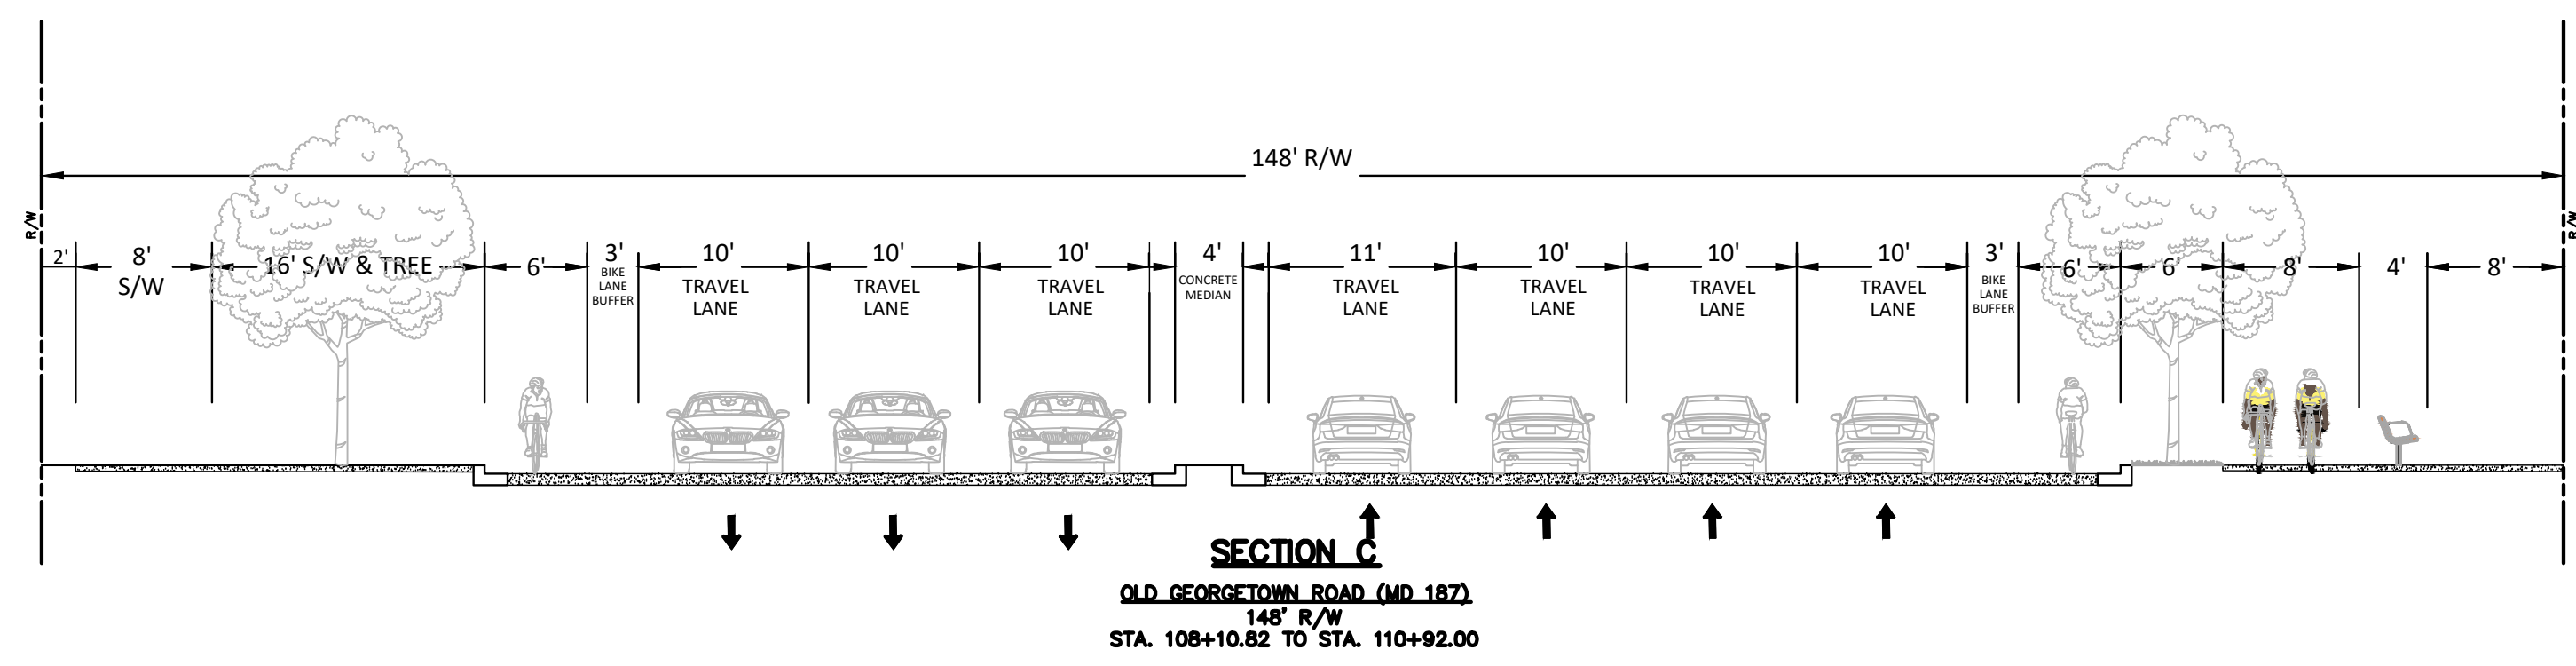


Certified Site Plan
 File No. 82015001B
 Montgomery County Planning Board Approval
 Chair or Designer: _____ Date: _____

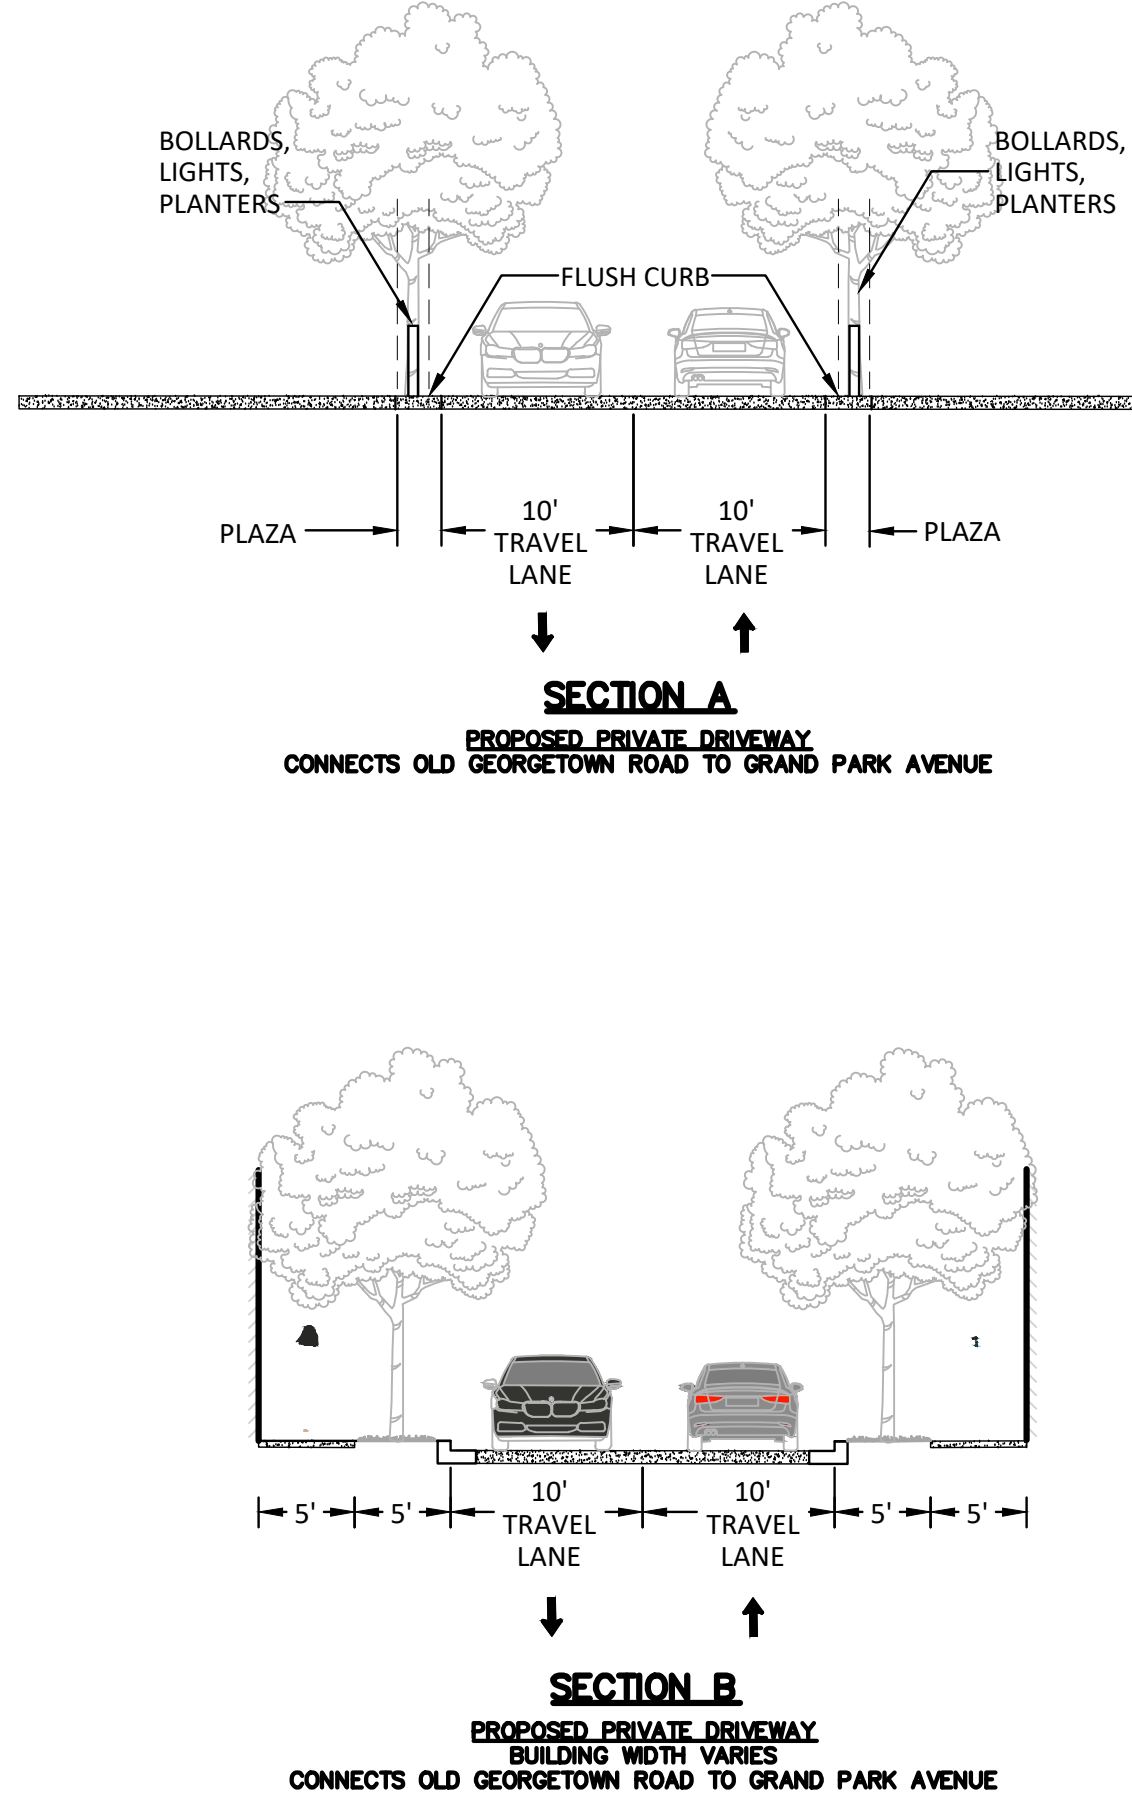

VKA
 VIKI MARYLAND, LLC
 20251 Century Blvd., Suite 400
 Germantown, MD 20874
 301.916.4100 | vika.com
 Our Site Set on the Future.

PREPARED FOR:
STONEBRIDGE
 301.321.3202
 SMITH@STONEBRIDGE.US.COM

ATTORNEY:
SELZER GURVITZ RABIN WERTHEIMER & POLOTT, PC.
 301.634.3150
 MATT GORDON

ARCHITECTS:
EWING COLE
 215.625.4411
 BRETT SPEARMAN

LANDSCAPE ARCHITECT:
MAHAN RYKIEL ASSOCIATES, INC.
 410.900.1626
 JINGPENG GU, PLA, ASLA

TRAFFIC ENGINEER:
WELLS + ASSOCIATES
 301.971.3415
 NANCY RANDALL

DRY UTILITY CONSULTANT:
RICHTER & ASSOCIATES
 301.548.7475
 JOHN O'BOYLE

CIVIL ENGINEER:
VKA MARYLAND, LLC
 301.916.4100
 JASON EVANS, P.E.

LAND PLANNER:
VKA MARYLAND, LLC
 301.916.4100
 IAN P. DUKE

REVISIONS	DATE

EvolutionLabs North Bethesda
 1st ELECTION DISTRICT
 MONTGOMERY COUNTY, MARYLAND
 WSSC GRID: 215NW06
 TAX MAP: G062

82015001B
ROAD SECTIONS

PROFESSIONAL SEAL

 STATE OF MARYLAND
 JASON EVANS
 PROFESSIONAL ENGINEER
 NO. 39885

I HEREBY CERTIFY THAT THESE DOCUMENTS WERE PREPARED OR APPROVED BY ME, AND THAT I AM A FULLY LICENSED PROFESSIONAL ENGINEER UNDER THE LAWS OF THE STATE OF MARYLAND. LICENSE NUMBER: 39885. EXPIRATION DATE: JANUARY 31, 2025.

THE INFORMATION, DESIGN AND CONTENT OF THESE DRAWINGS OR DOCUMENTS ARE PROPRIETARY TO VIKI MARYLAND, LLC AND CONSTITUTE ITS PROPRIETARY INTELLECTUAL PROPERTY. THESE DRAWINGS OR DOCUMENTS MUST NOT BE REPRODUCED, COPIED, DIGITALLY CONVERTED, MODIFIED OR USED FOR ANY PURPOSE, IN ANY FORMAT, WITHOUT WRITTEN AUTHORIZATION FROM VIKI MARYLAND, LLC. VIOLATION MAY RESULT IN PROSECUTION. ONLY APPROVED, SIGNED AND SEALED PLANS OR DRAWINGS MAY BE UTILIZED FOR CONSTRUCTION PURPOSES.

© 2023 VIKI MARYLAND, LLC

DEVELOPER'S CERTIFICATE
 The undersigned agrees to execute all the features of the Site Plan Approval No. 82015001B, including Approval Conditions, Development Program, and Certified Site Plan.

Developer's Name: Stonebridge
 Contact Person: Christopher J. Smith
 Address: 2727 Wisconsin Avenue, Suite 700 Bethesda, MD 20814
 Phone: 301-913-9610

Signature: By: Christopher J. Smith for Stonebridge

DRAWN BY: SG
 DESIGNED BY: ID/JS
 DATE ISSUED: 09/03/2022

VKA PROJECT: VM1614
 DRAWING NO.: ROAD-001

"FOR LOCATION OF UTILITIES CALL 8-1-1 or 1-800-257-7777 OR LOG ON TO www.call811.com or http://www.missutility.net 48 HOURS IN ADVANCE OF ANY WORK IN THIS VICINITY"

The excavator must notify all public utility companies with underground facilities in the area of proposed excavation and have those facilities located by the utility companies prior to commencing excavation. The excavator is responsible for compliance with requirements of Chapter 36A of the Montgomery County Code.